


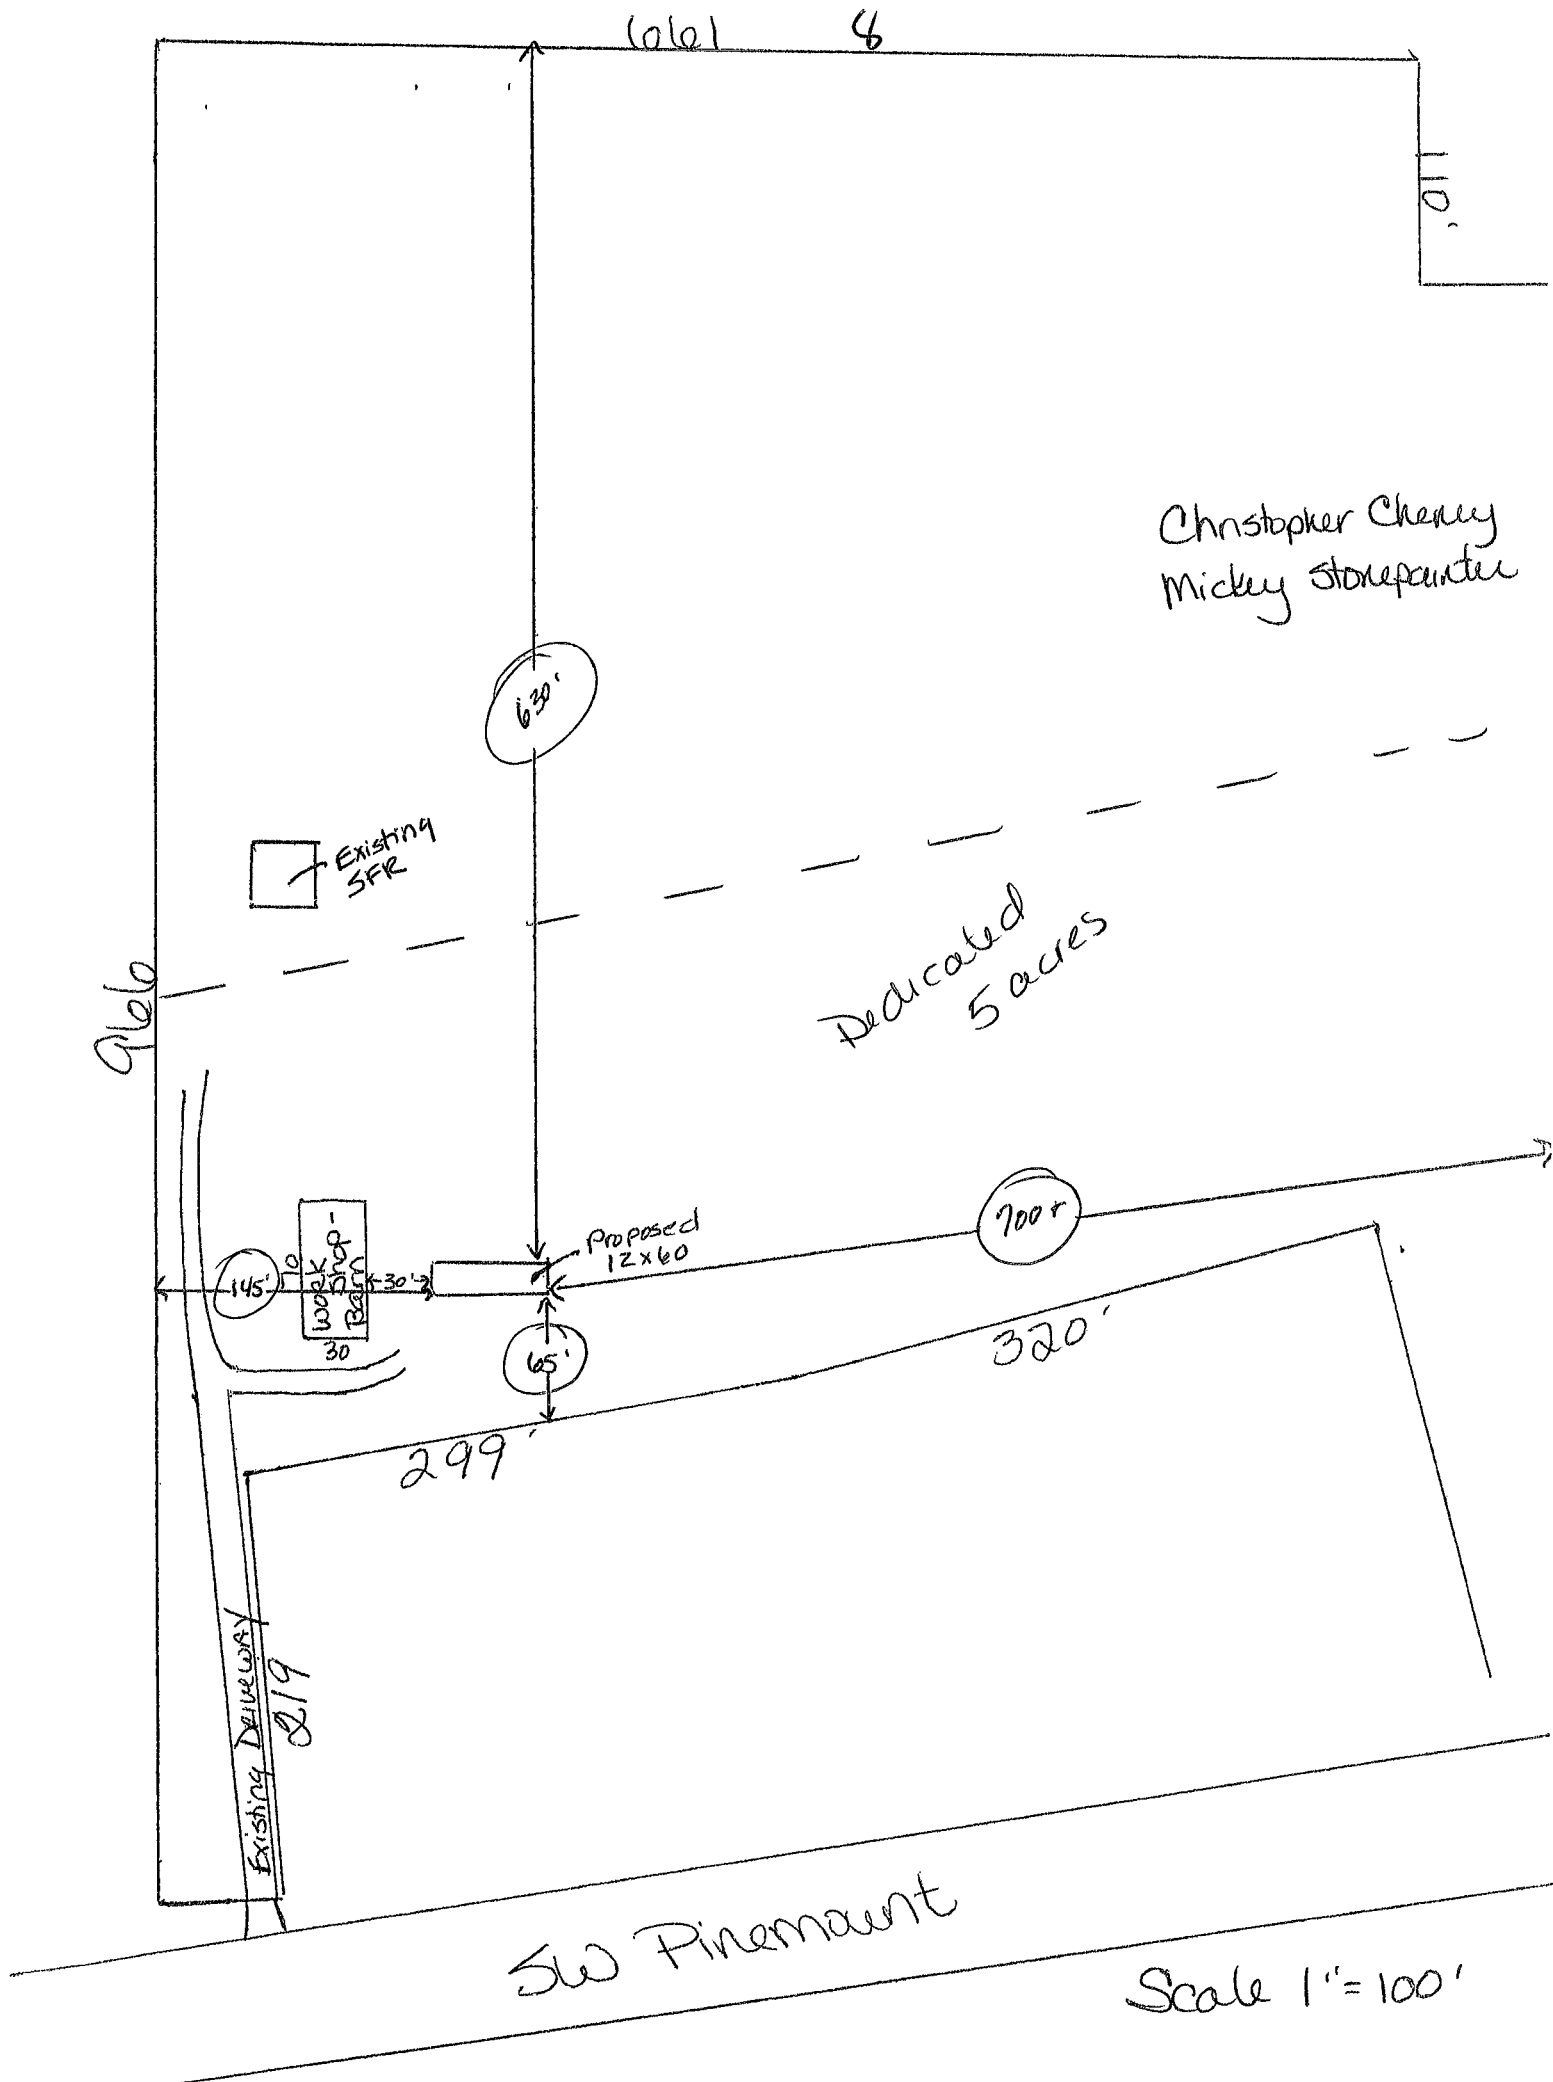

Christopher Cheney
Mickey Stonepaulter

Dedicated
5 acres

Proposed
12x60

wood shop -
Barn

Existing Driveway
219

SW Pinemount

Scale 1" = 100'