


PIPE NUMBER	LENGTH (FT)	SLOPE (%)	SIZE (IN)	MATERIAL	INVERTS		(MAX) FLOW RATE (Q)	(MAX) VELOCITY	
					FROM	TO			
SWP-1	28	-0.36	18	HDPE	SWP-1	68.4	SWP-2	8.07	5.13
SWP-2	232	-0.26	18	HDPE	SWP-2	68.3	SWP-3	6.77	7.72
SWP-3	52	-0.38	18	HDPE	SWP-3	67.7	SWP-4	6.75	9.90
SWP-4	110	-0.27	18	HDPE	SWP-4	67.5	SWP-5	67.2	7.92
SWP-5	45	-0.44	18	HDPE	SWP-5	67.2	MES	67.0	10.12
SWP-6	31	-0.32	18	HDPE	SWP-6	67.1	MES	67.0	8.62
SWP-7	31	-0.32	18	HDPE	SWP-6	67.1	MES	67.0	8.23

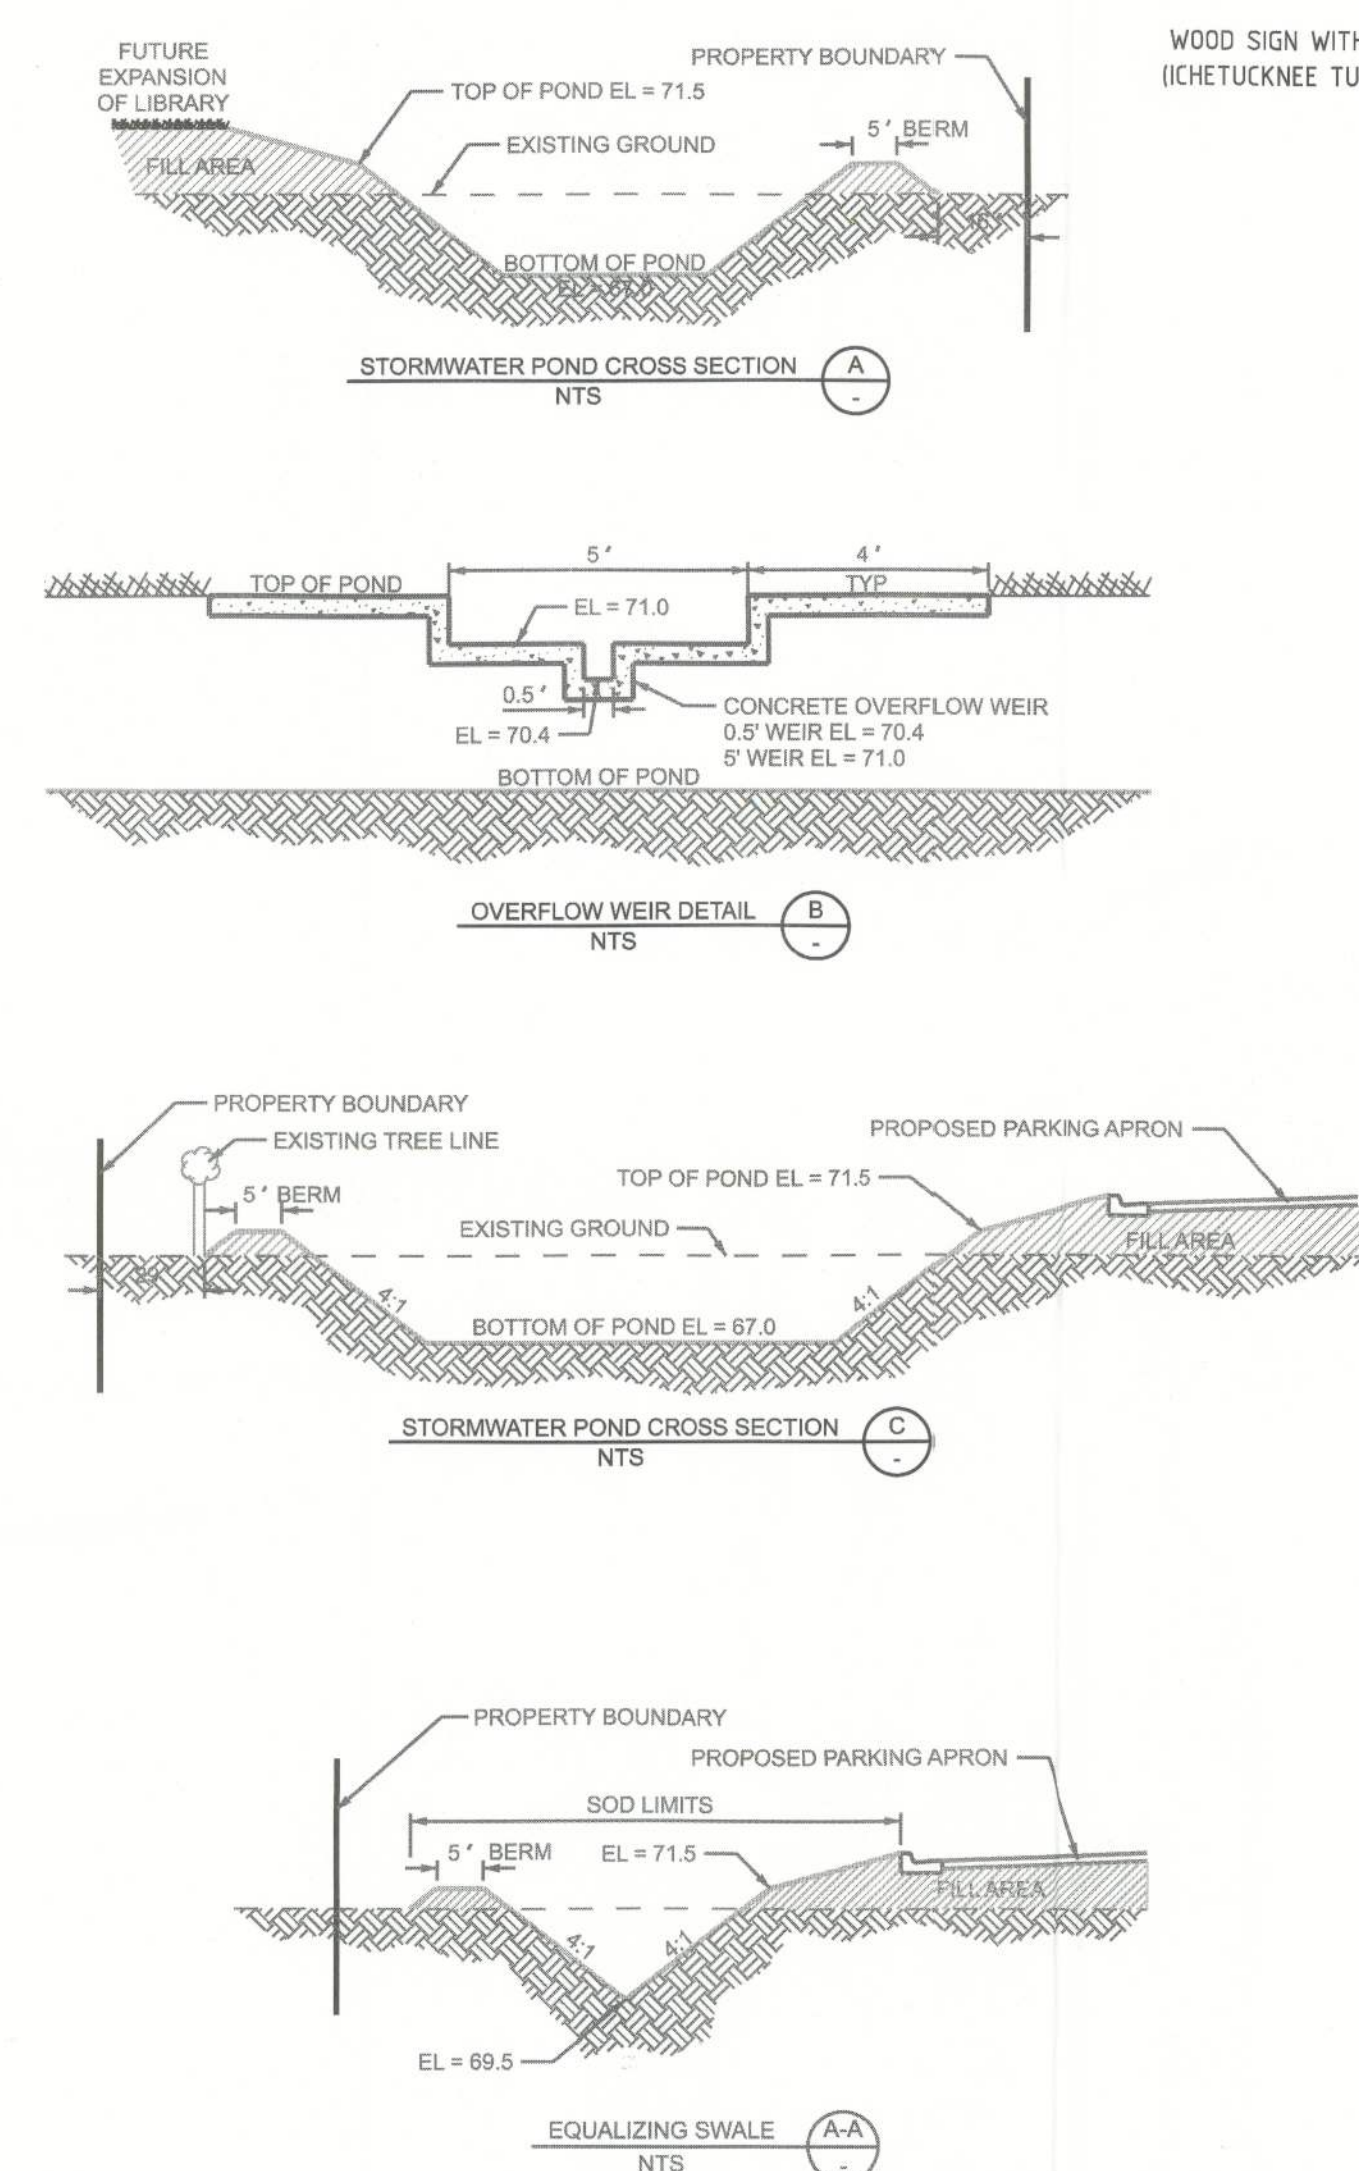

DATE	REVISION NOTES
------	----------------

P.O. BOX 187
130 W HOWARD ST
LIVE OAK FL 32064
PHONE: (386) 362-3678
FAX: (386) 362-6133



GTC Design Group, LLC.
Auth. # 9461
Structural / Civil Engineers
www.gtcdesigngroup.com

CCBCC
FT. WHITE PUBLIC LIBRARY

GRADING & DRAINAGE PLAN

DRAW BY

MC

CHECK BY	
----------	--

CW

PF09-092

SHE

C4