

550 356002017



STATE OF FLORIDA
DEPARTMENT OF HEALTH
ON-SITE SEWAGE TREATMENT AND DISPOSAL
SYSTEM
APPLICATION FOR CONSTRUCTION PERMIT

PERMIT NO. 20-0944
DATE PAID: 12/1/20
FEE PAID: 200.00
RECEIPT #: 14004143
12/2/20 \$145.00

APPLICATION FOR:

☐ New System ☒ Existing System ☐ Holding Tank ☐ Innovative
☐ Repair ☐ Add-onment ☐ Temporary

APPLICANT: Eleanor Rivera/Christopher Brown

AGENT: Chelsea Knight

MAILING ADDRESS: 3107 Jap Tucker Rd Plant City FL 33506
TELEPHONE: 8134806157

TO BE COMPLETED BY APPLICANT OR APPLICANT'S AUTHORIZED AGENT. SYSTEMS MUST BE CONSTRUCTED BY A PERSON LICENSED PURSUANT TO 489.105(3)(a) OR 489.552, FLORIDA STATUTES. IT IS THE APPLICANT'S RESPONSIBILITY TO PROVIDE DOCUMENTATION OF THE DATE THE LOT WAS CREATED OR PLATTED (MM/DD/YY) IF REQUESTING CONSIDERATION OF STATUTORY GRANDFATHER PROVISIONS.

PROPERTY INFORMATION

LOT: 14 BLOCK: SUBDIVISION: Ancient Oaks PLATTED:

PROPERTY ID #: 34-55-16-03752-214 ZONING: I/M OR EQUIVALENT: (Y) (N)

PROPERTY SIZE: 5 ACRES WATER SUPPLY: (Y) (N) PRIVATE PUBLIC (Y) (N) 1-2000GPD 2-2000GPD

IS SEWER AVAILABLE AS PER 581.0065, FS? (Y) (N) DISTANCE TO SEWER: FT

PROPERTY ADDRESS: 884 SW Manning Star Glen Fort White FL 32038

DIRECTIONS TO PROPERTY:

BUILDING INFORMATION

☒ RESIDENTIAL ☐ COMMERCIAL
Unit No. Type of Establishment No. of Bedrooms Building Area Sqft Commercial/Institutional System Design Table 1, Chapter 64E-6, FAC


1 MH 3. 1494
2 (existing barn on property) ORIGINAL ATTACHED
3
4

☐ Floor/Equipment Drains ☐ Other (Specify)

SIGNATURE: [Signature]

DATE: 11/30/20

DH 4015, 06/09 (Obsoletes previous editions which may not be used)
Incorporated 64E-6.001, FAC

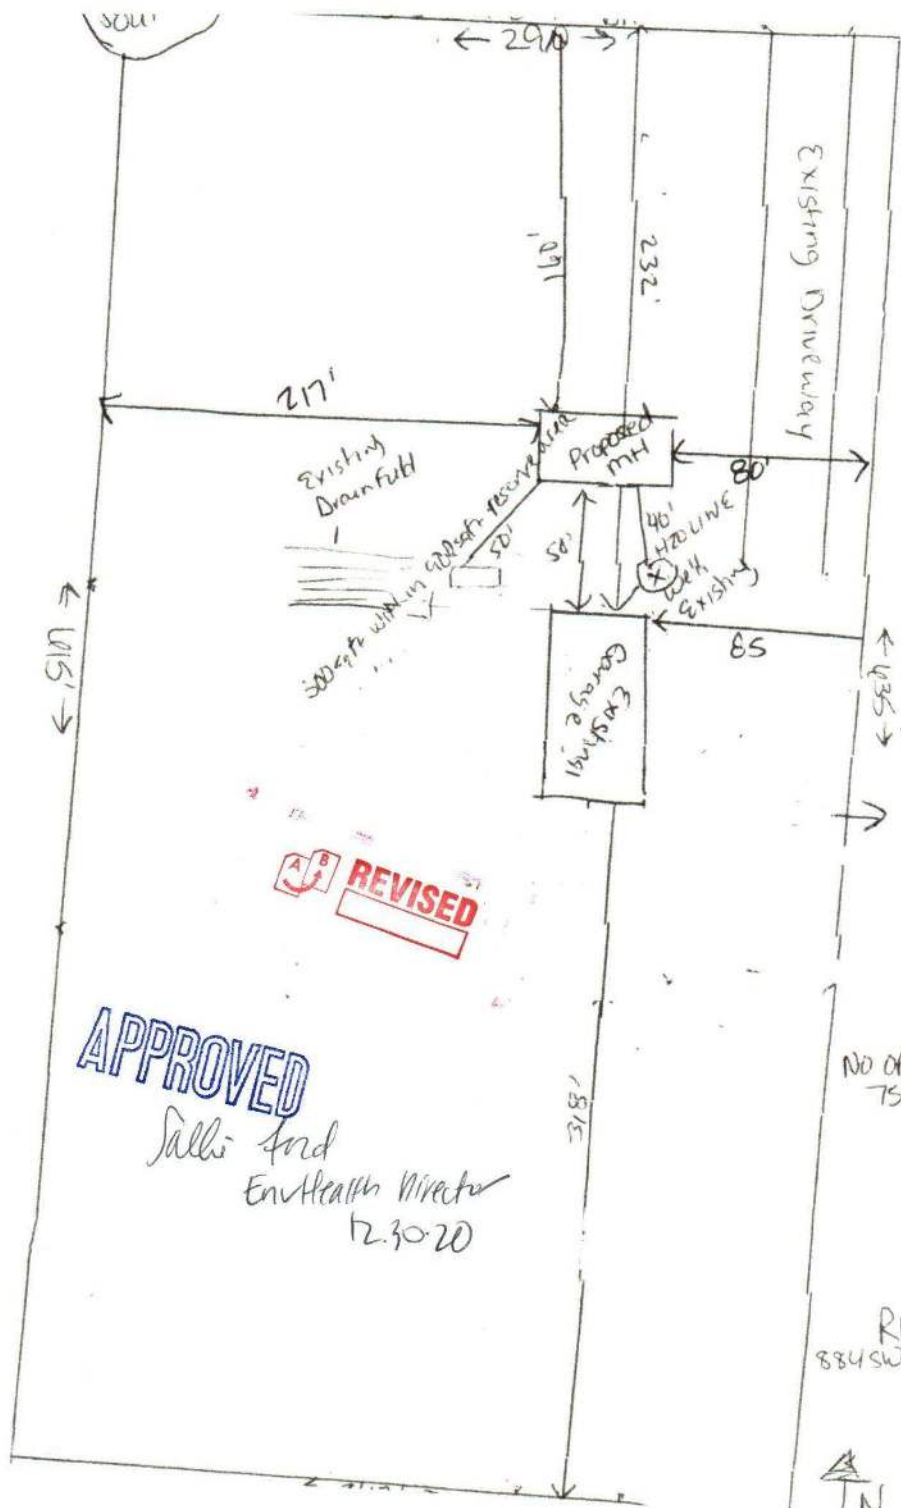

20.0944

REVISED

APPROVED

Sally Ford
Env Health Director
12.30.20

OK
12/29/20

NO OFFSITE FEAT w/ 75'

RIVERA
884 SW Morningstar Glen Dr.

TN 1" = 60'