



STATE OF FLORIDA  
DEPARTMENT OF HEALTH  
ONSITE SEWAGE TREATMENT AND DISPOSAL  
SYSTEM

APPLICATION FOR CONSTRUCTION PERMIT

CR # 10-8269

PERMIT NO: 21-0546  
DATE PAID: 5/17/21  
FEE PAID: 310.20  
RECEIPT #: 1482142

APPLICATION FOR:

☒ New System    ☐ Existing System    ☐ Holding Tank    ☐ Innovative  
☐ Repair    ☐ Abandonment    ☐ Temporary    ☐

APPLICANT: CONCEPT DEVELOPMENT

AGENT: CONCEPT COSNTRUCTION

TELEPHONE: (352) 333-3233

MAILING ADDRESS: 3324 WEST UNIVERSITY AVE.

GAINESVILLE    FL    32607

TO BE COMPLETED BY APPLICANT OR APPLICANT'S AUTHORIZED AGENT. SYSTEMS MUST BE CONSTRUCTED BY A PERSON LICENSED PURSUANT TO 489.105(3) (m) OR 489.552, FLORIDA STATUTES. IT IS THE APPLICANT'S RESPONSIBILITY TO PROVIDE DOCUMENTATION OF THE DATE THE LOT WAS CREATED OR PLATTED (MM/DD/YY) IF REQUESTING CONSIDERATION OF STATUTORY GRANDFATHER PROVISIONS.

PROPERTY INFORMATION

LOT: N/A    BLOCK: N/A    SUBDIVISION: METES AND BOUNDS    PLATTED: \_\_\_\_\_

PROPERTY ID #: 20-4S-16-03077-002    ZONING: RES    I/M OR EQUIVALENT: ☐ NO ☐

PROPERTY SIZE: 3.070 ACRES    WATER SUPPLY: ☐ PRIVATE    PUBLIC ☐ ☒ <=2000GPD ☒ >2000GPD

IS SEWER AVAILABLE AS PER 381.0065, FS? ☐ NO ☐    DISTANCE TO SEWER: N/A FT

PROPERTY ADDRESS: 4367 SW CR 242 Lake City, FL 32024

DIRECTIONS TO PROPERTY: TAKE 90 WEST, TURN LEFT ON CR 247, SITE ON NE CORNER OF CR 247 AND CR 242

BUILDING INFORMATION    ☐ RESIDENTIAL    ☒ COMMERCIAL

Unit No.	Type of Establishment	No. of Bedrooms	Building Area Sqft	Commercial/Institutional System Design Table 1, Chapter 64E-6, FAC
1	<u>VARIETY STORE</u>	<u>0</u>	<u>9,100</u>	
2				
3				
4				

☐ Floor/Equipment Drains    ☐ Other (Specify) \_\_\_\_\_

SIGNATURE: Charles Barnett

DATE: 6/14/21


DH 4015, 08/09 (Obsoletes previous editions which may not be used)  
Incorporated 64E-6.001, FAC

Page 1 of 4

49092

**Application for Onsite Sewage Disposal System  
Construction Permit. Part II Site Plan**  
Permit Application Number: 21-0546

**ALL CHANGES MUST BE APPROVED BY THE COUNTY HEALTH UNIT**

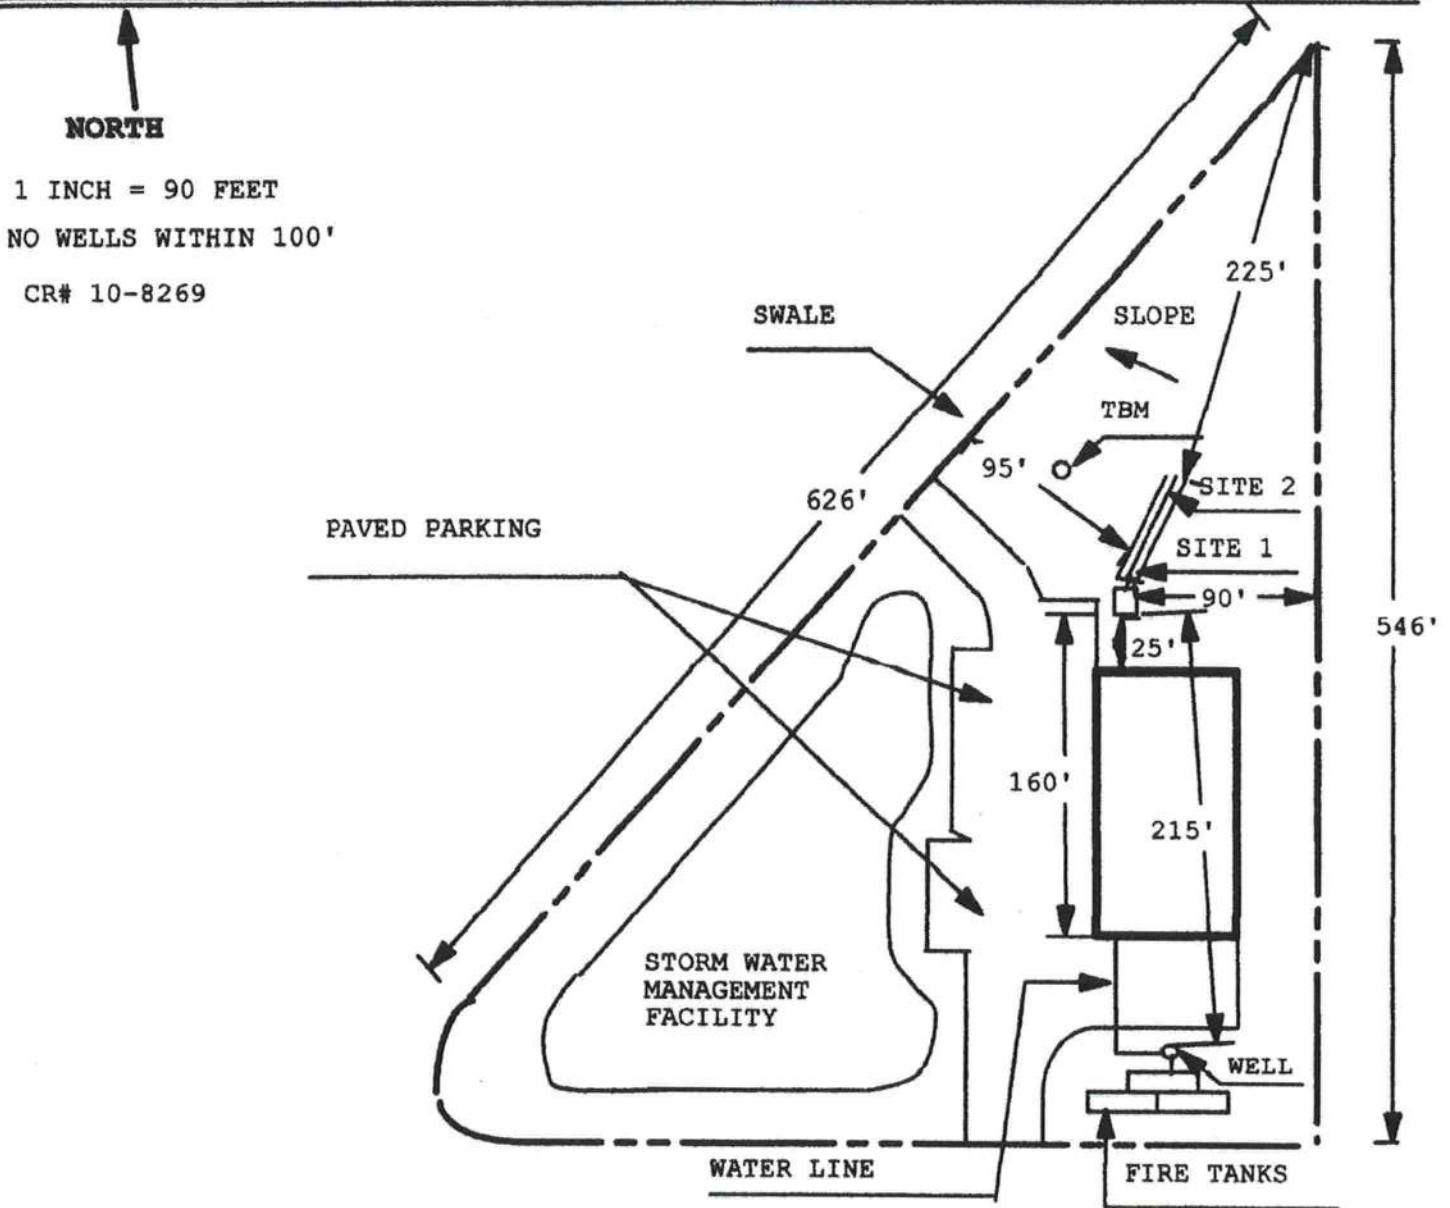

Site Plan Submitted By Paul R. L. L. L. Date 6/13/21  
Plan Approved ☒ Not Approved ☐ Date 6/20/21  
By Kelli R. L. L. Columbia CPHU

Notes: \_\_\_\_\_



**E-MAILED**

BTL