

FW



STATE OF FLORIDA
DEPARTMENT OF ENVIRONMENTAL PROTECTION
ONSITE SEWAGE TREATMENT AND DISPOSAL
SYSTEM (OSTDS)

PERMIT NO. 25-0990
DATE PAID: 12/16/25
FEE PAID: 218.005
RECEIPT #: 2283115

APPLICATION FOR CONSTRUCTION PERMIT

APPLICATION FOR:

New System Existing System Holding Tank Innovative
 Repair Abandonment Temporary

APPLICANT: John Ludwig EMAIL: _____

AGENT: Keen Permitting LLC TELEPHONE: 352-356-1333

MAILING ADDRESS: 474 NE 628th ST. Old Town, FL. 32680

TO BE COMPLETED BY APPLICANT OR APPLICANT'S AUTHORIZED AGENT. SYSTEMS MUST BE CONSTRUCTED BY A PERSON LICENSED PURSUANT TO 489.105(3) (m) OR 489.552, FLORIDA STATUTES. IT IS THE APPLICANT'S RESPONSIBILITY TO PROVIDE DOCUMENTATION OF THE DATE THE LOT WAS CREATED OR PLATTED (MM/DD/YY) IF REQUESTING CONSIDERATION OF STATUTORY GRANDFATHER PROVISIONS.

PROPERTY INFORMATION OSTDS REMEDIATION PLAN? Y / N

LOT: _____ BLOCK: _____ SUBDIVISION: _____ PLATTED: _____

PROPERTY ID #: 06-7s-16-04150-112 ZONING: _____ I/M OR EQUIVALENT: Y / N

PROPERTY SIZE: 5.25 ACRES WATER SUPPLY: PRIVATE PUBLIC <=2000GPD >2000GPD

IS SEWER AVAILABLE AS PER 381.0065, FS? Y / N DISTANCE TO SEWER: _____ FT

PROPERTY ADDRESS: SW Byron Ct, Fort White

DIRECTIONS TO PROPERTY: TL on SW Main Blvd, TR on FL-97 S, TR on SW Wilson Springs Rd, TR on Byron Ct, property on R


BUILDING INFORMATION RESIDENTIAL COMMERCIAL

Unit No.	Type of Establishment	No. of Bedrooms	Building Area Sqft	Commercial/Institutional System Design Table I, Chapter 62-6, FAC
1	SFR-MH	4	1,976	
2				
3				
4				


Floor/Equipment Drains Other (Specify) _____

SIGNATURE: American Creek 25-2064 DATE: 12/16/25

25-0940

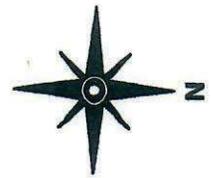

SW Byron Court

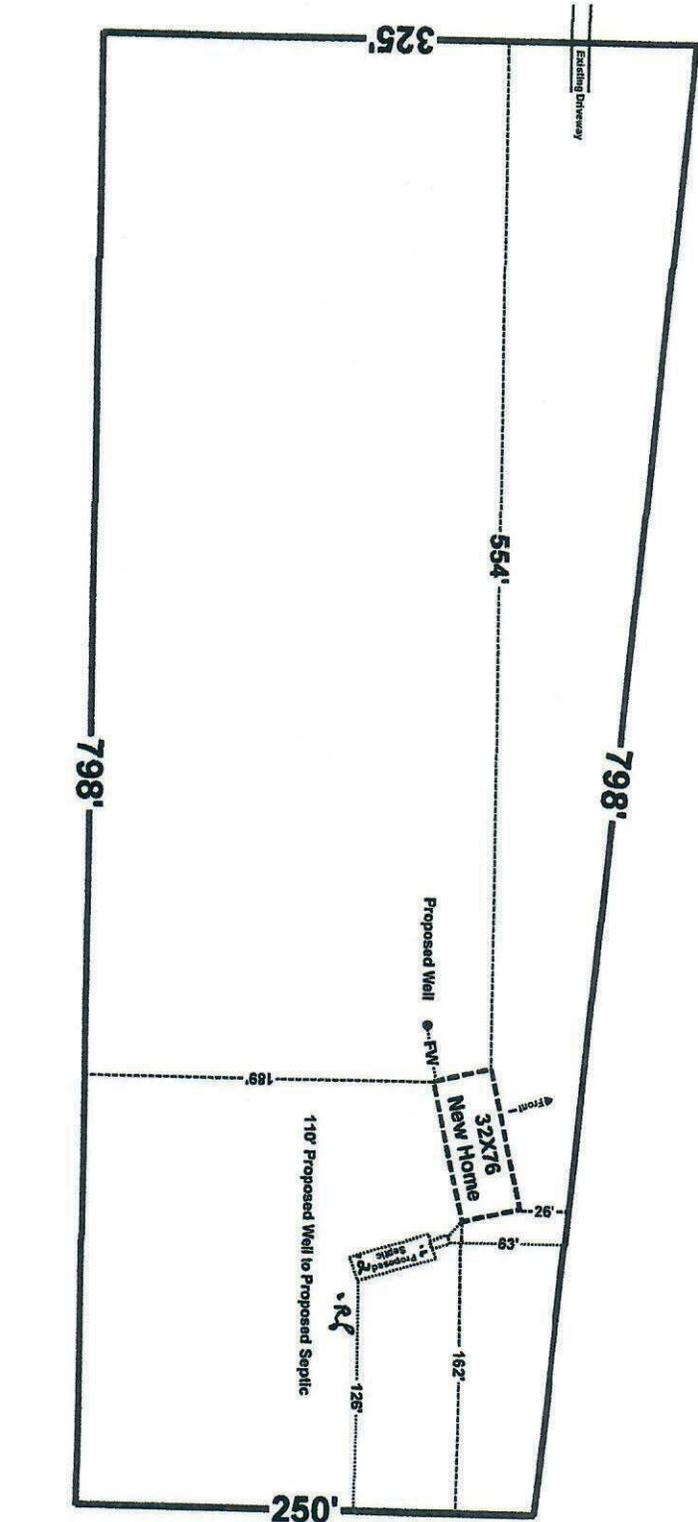

John A Ludwig
Parcel: 06-7S-16-04150-112
TBD SW Byron Ct, Ft White, FL

Scale 1" = 100'

[Signature]
 Brody Pack
 12/15/25

[Signature]
 25.2064
 12.22.25

[Signature]
 1R/26
 Columbia