




EXISTING SIGN ELEVATION



EXISTING SIGN ELEVATION

- NOTE:
- DESIGN WIND PRESSURE IN CONFORMANCE W/ ASCE7-16, 140 MPH Vult, & 108 VASD (PER F.B.C. 2020 7th EDITION)
 - ALUM: 6061-T6
 - WELDING: ALL WELDING IN CONFORMANCE W/ A.W.F. LATEST EDITION FOR STRUCTURAL ALUMINUM.
 - ELECTRIC: NEC 2017

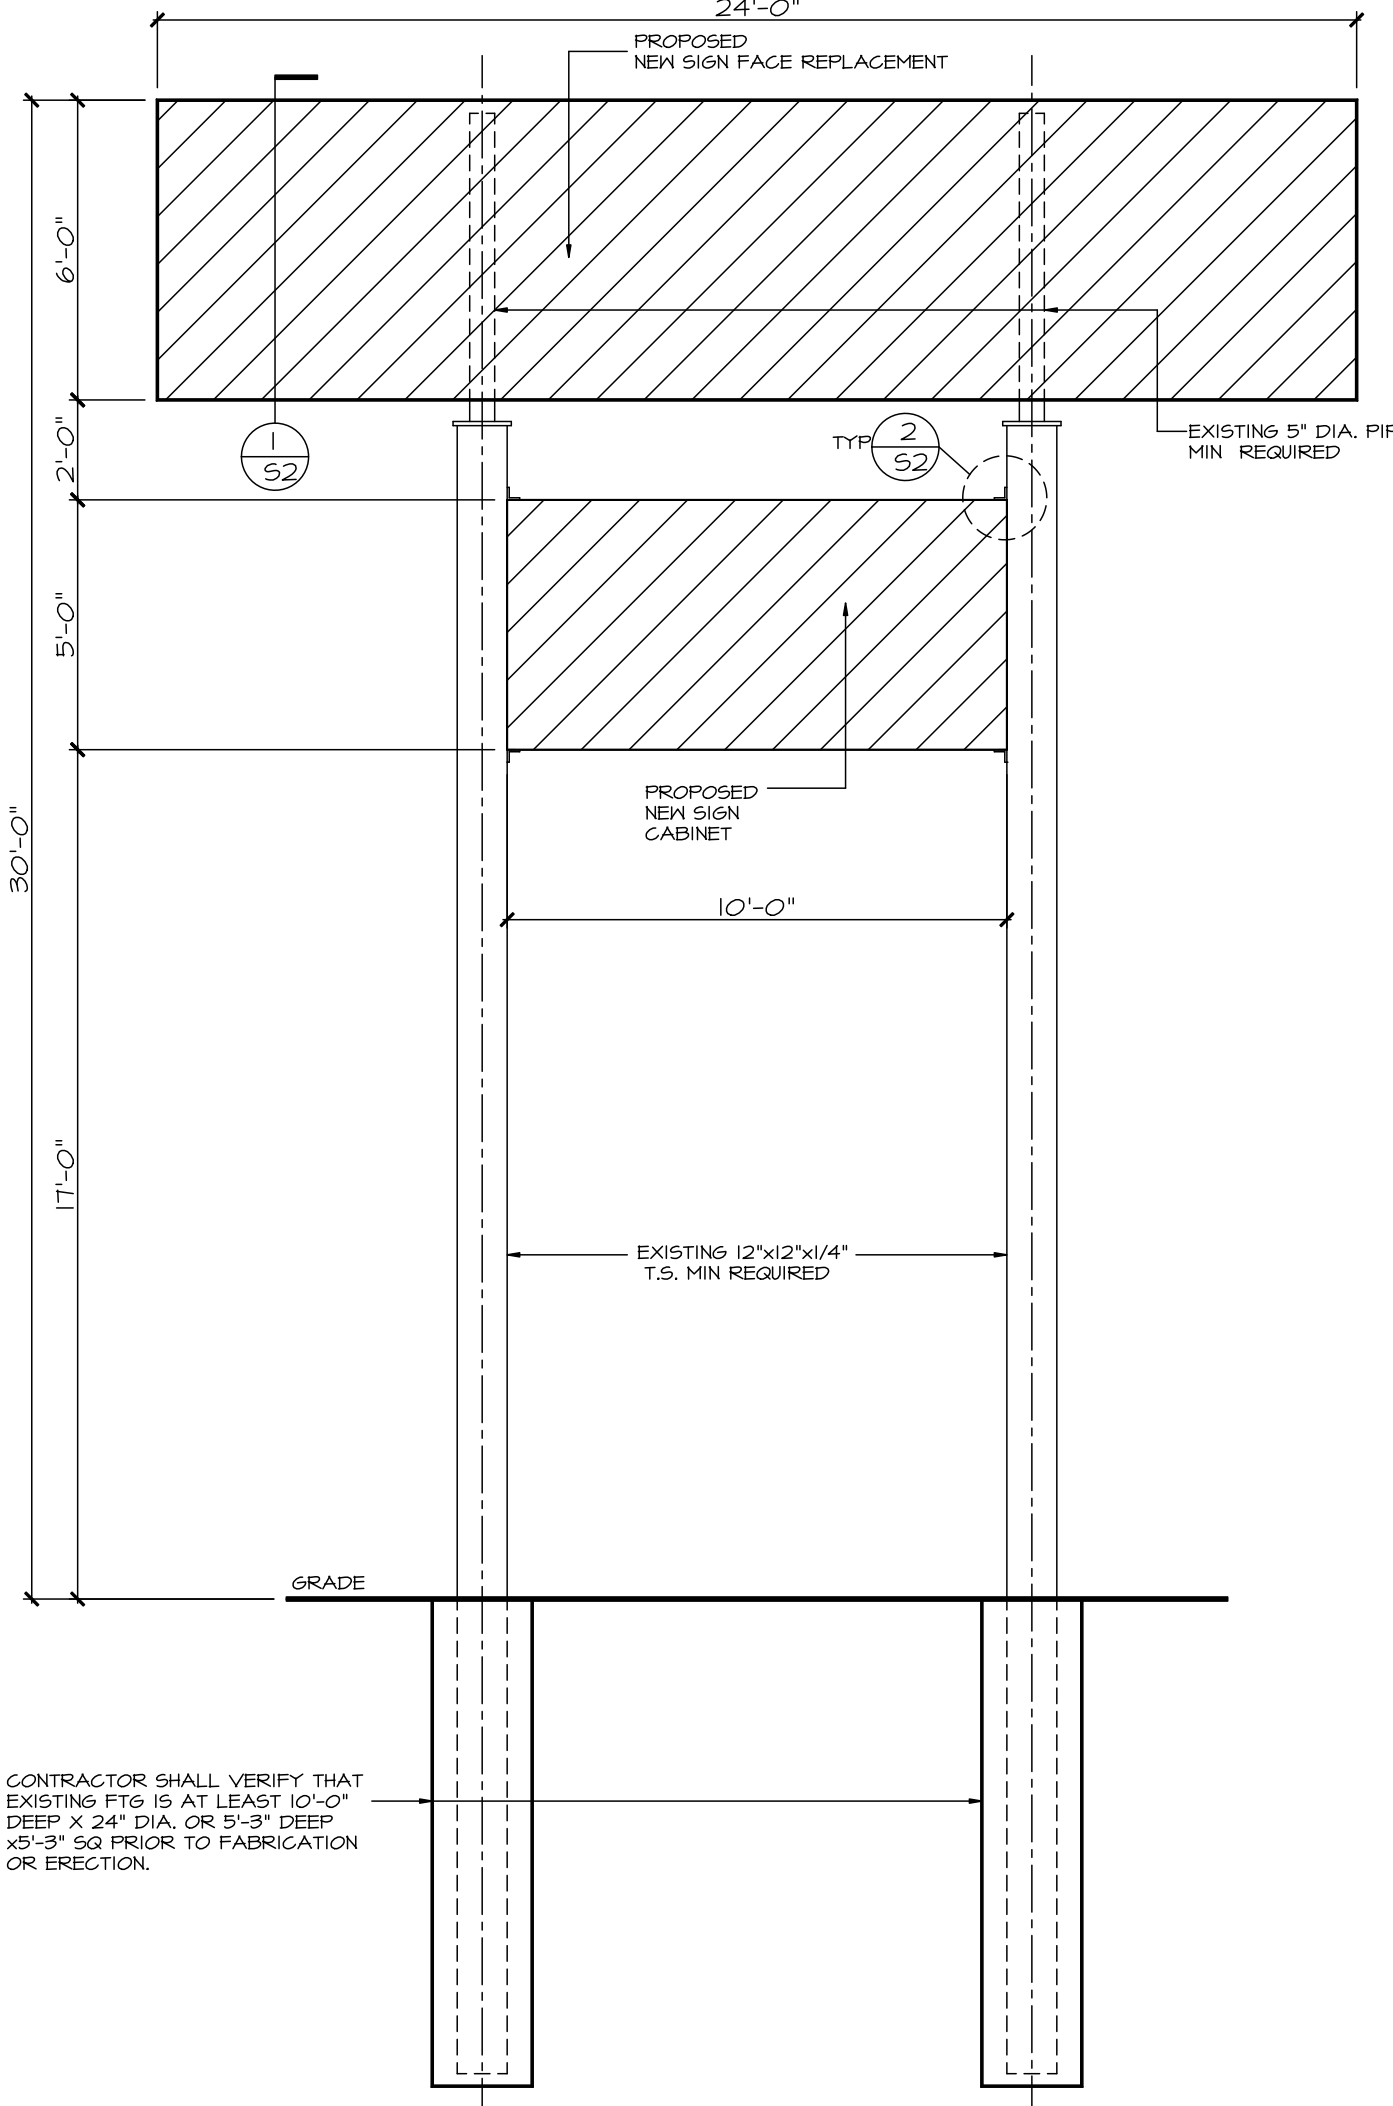

SIGN ELEVATION
SCALE: 1/4"=1'-0"

ELECTRICAL NOTES
TOTAL AMPS 1.1
1-120V / 20 AMP CIRCUIT REQ.

UL LISTED

GENERAL NOTES:
THIS SIGN IS TO BE INSTALLLED IN ACCORDANCE W/ THE REQUIREMENTS OF ARTICLE 600 OF THE 2017 NATIONAL ELECTRIC CODE.
1. GROUNDED AND BONDED PER NEC 600.7 / NEC 250
2. EXISTING BRANCH CIRCUIT IN COMPLIANCE W/ NEC 600.5 NOT TO EXCEED 20 AMPS
3. SIGN IS TO BE UL LISTED PER NEC 600.3
4. UL DISCONNECT SWITCH PER NEC 600.6 - REQUIRED PER SIGN COMPONENT BEFORE LEAVING MANUFACTURER

WIND DESIGN CRITERIA	
RISK CATEGORY	2
WIND VELOCITY	VULT 140 MPH VASD 108 MPH
EXPOSURE CATEGORY (MMRF)	B
COMPONENT & CLADDING PRESSURES	36.4 PSF
IMPORTANCE FACTOR	1.0

Install new polycarbonate faces.
Use existing footer, cabinet, and electrical.
No change to structure or square footage.

Digitally signed by
ENRIQUE A TORRENS
DN: c=US, o=Florida,
dnQualifier=A01410D000
001818D0B2B8800016175
, cn=ENRIQUE A TORRENS
Date: 2023.03.15 14:18:05
-04'00'

ENGINEER		PROJECT:	
ENRIQUE A. TORRENS, P.E. # 33379 624 BUCKINGHAM DR. OVIDO, FLORIDA 32765 PH/FAX (407) 765-6130		RING POWER COLUMBIA COUNTY FLORIDA	
CLIENT		SUPERIOR SIGNS	
JOB#:	2023-0191	DATE:	03-15-2023
SHEET	1 OF 2		SI