




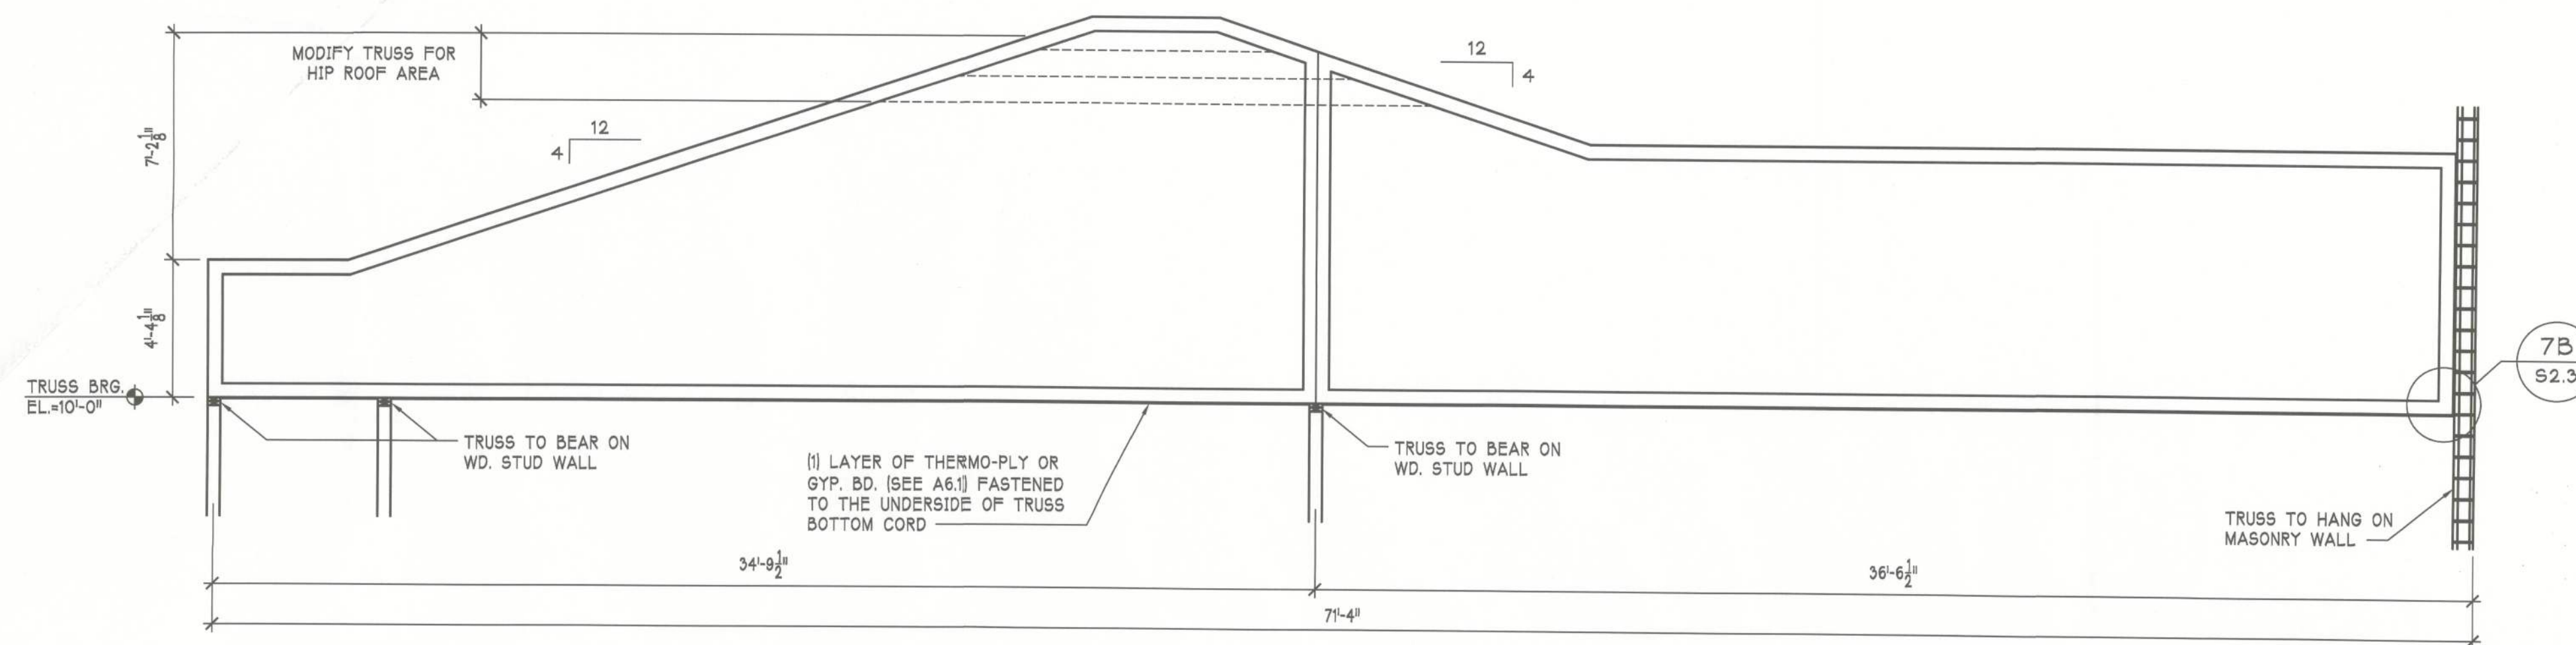

T7 - TRUSS

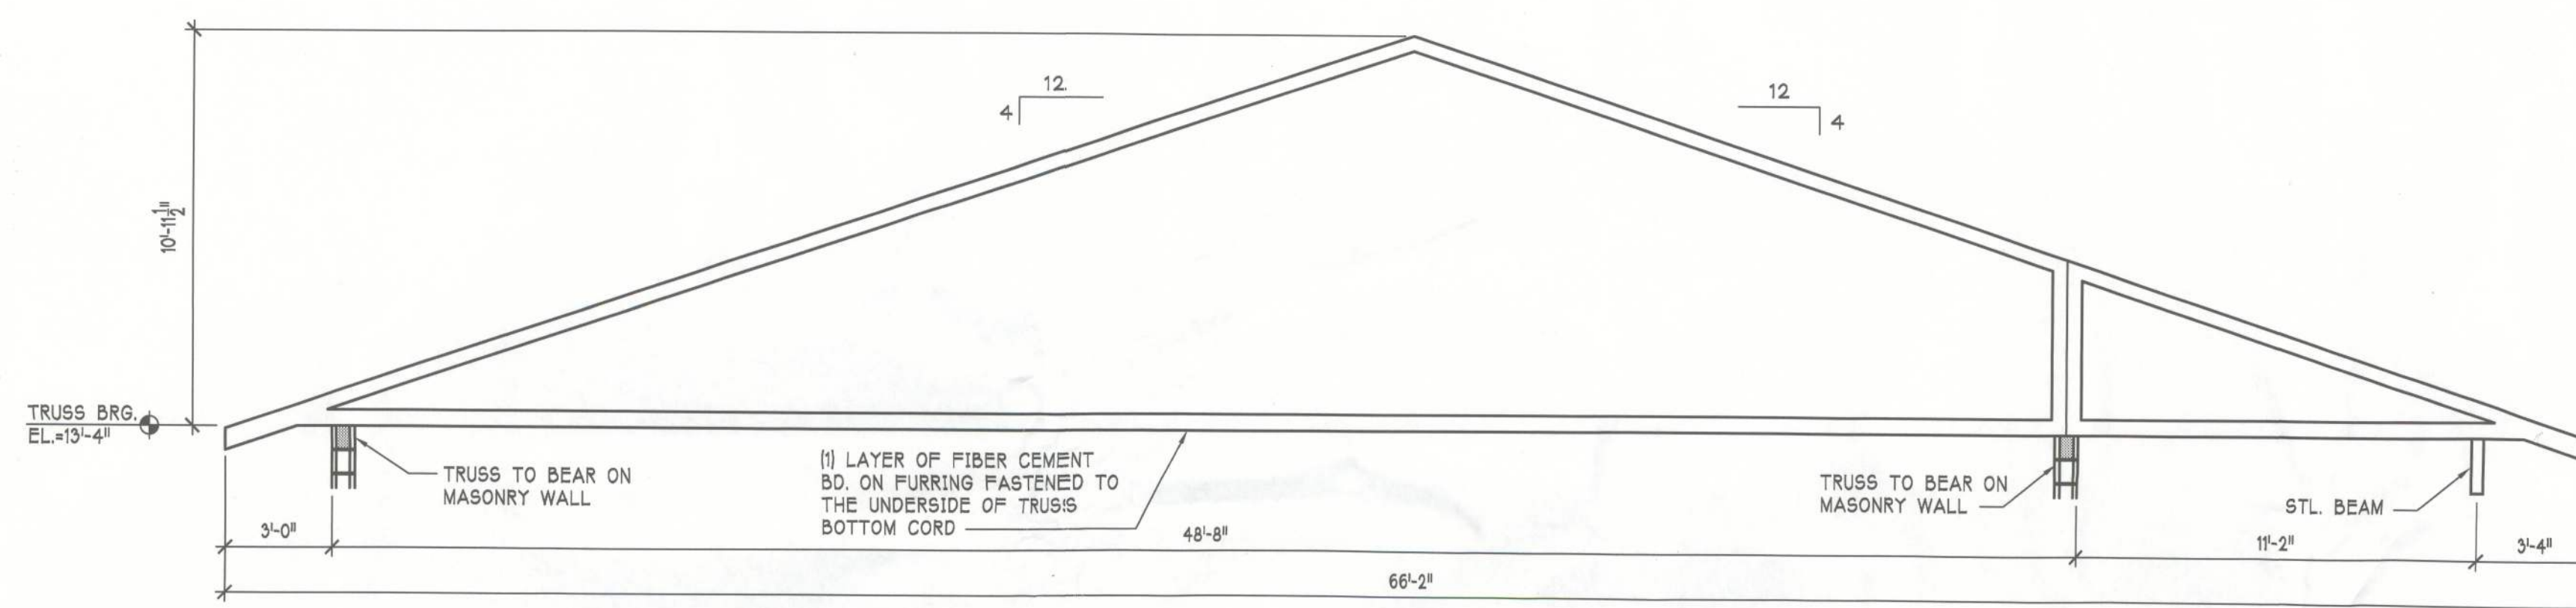


T8 - TRUSS

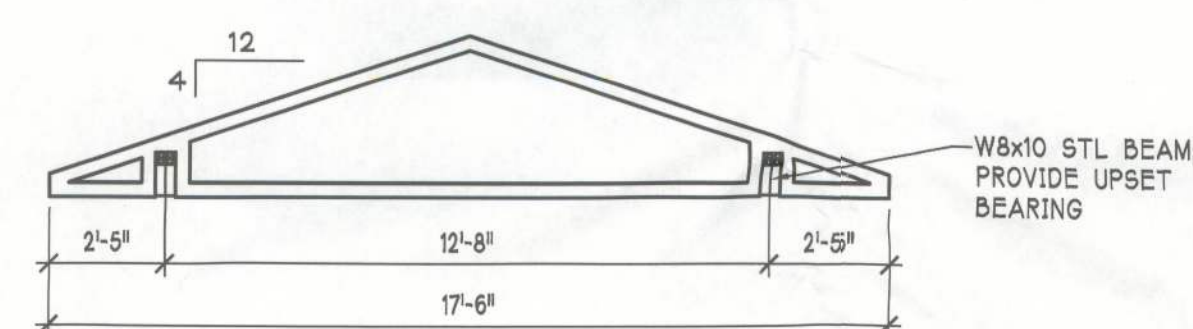

T9 - GIRDER TRUSS (AT ENTRY)


ROOF TRUSS PROFILES CONTINUED

16
S2.3
SCALE: 1/4"=1'-0"

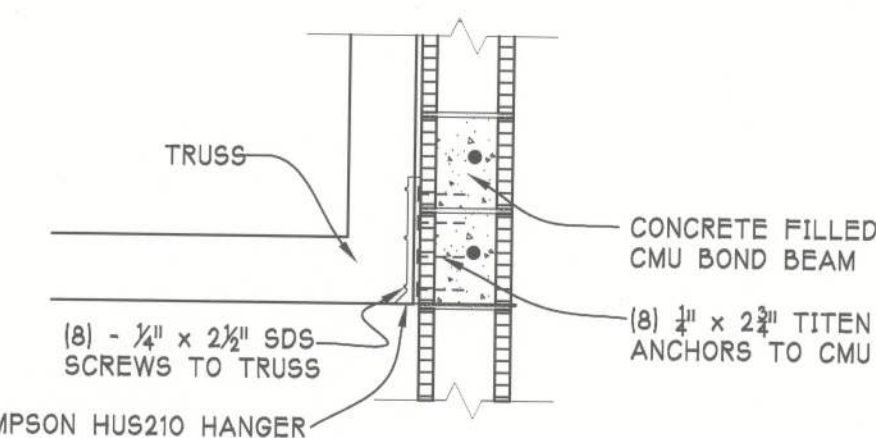

TRUSS @ WALL DETAIL
SCALE: 3/4"=1'-0"

- A. GIRDER HANGERS:
2 PLY TRUSS - SIMPSON LGUM 210-2 W/ (8) 3/4" X 4" TITEN HD ANCHORS TO CMU.
3 PLY TRUSS - SIMPSON LGUM 210-3 W/ (8) 3/4" X 4" TITEN HD ANCHORS TO CMU.
4 PLY TRUSS - SIMPSON LGUM 210-4 W/ (8) 3/4" X 4" TITEN HD ANCHORS TO CMU.

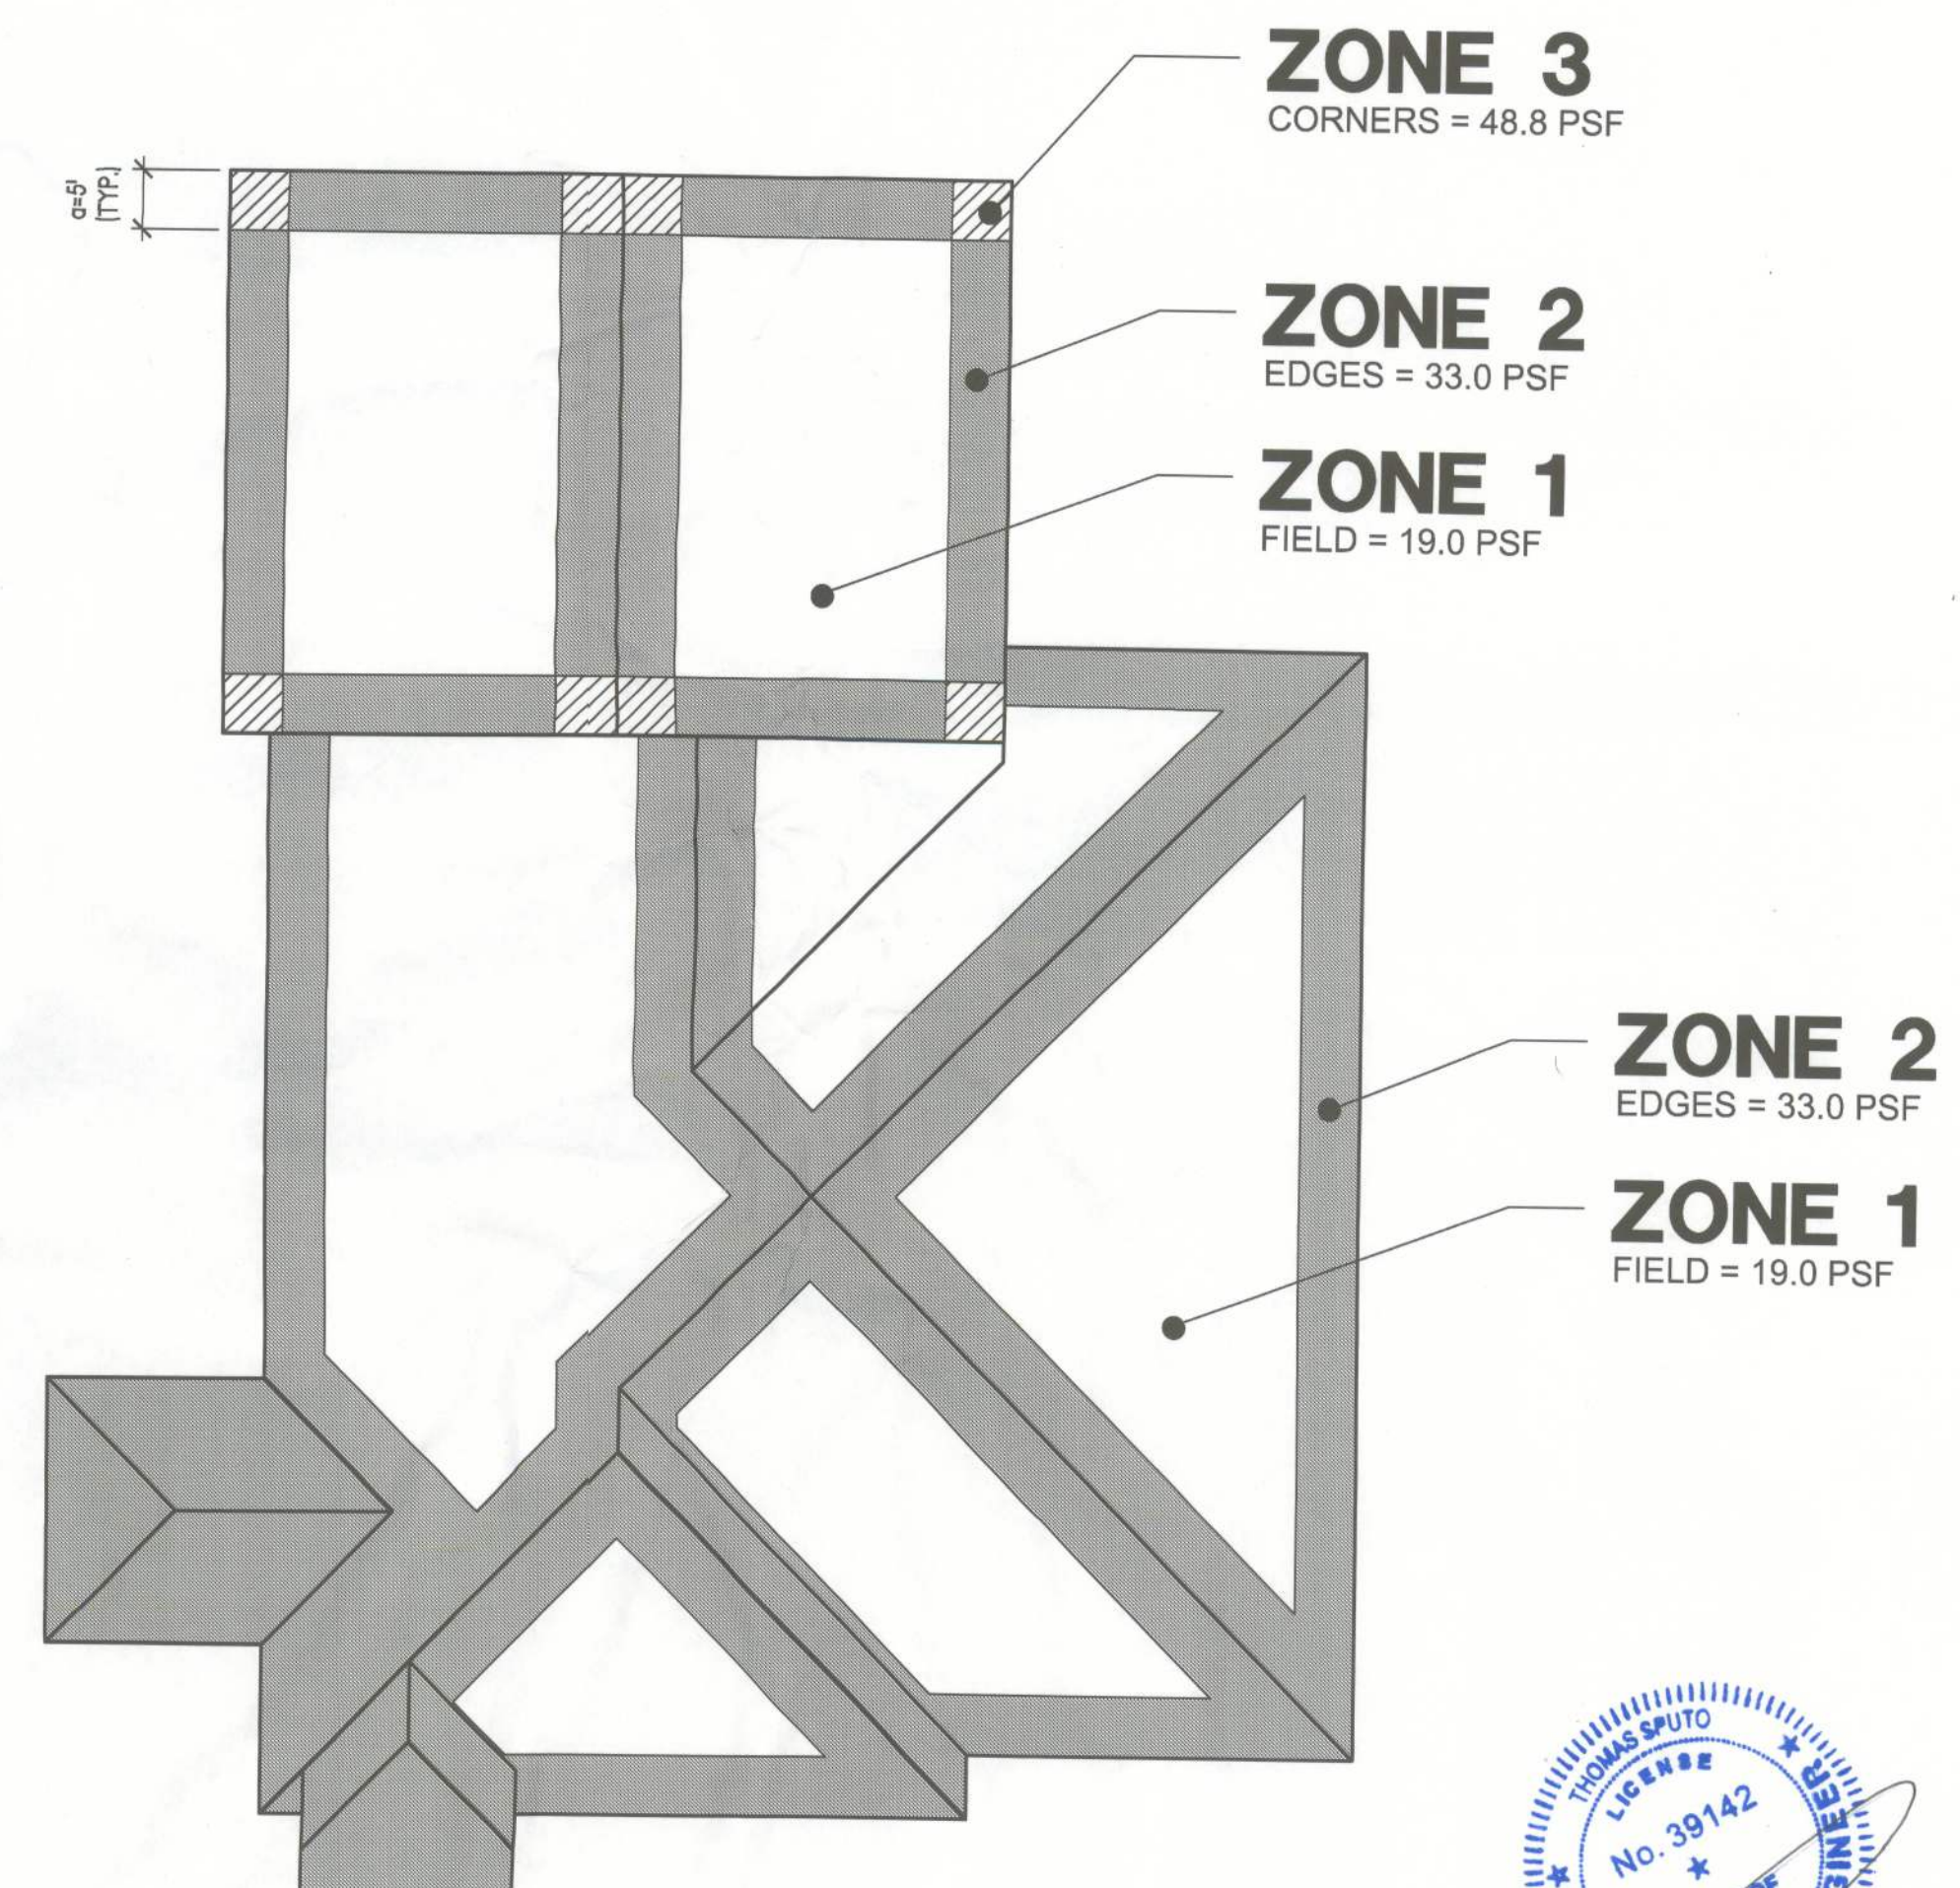

ROOF ZONE PLAN
SCALE: NTS

NOTE:
1- FOR HIP ROOFS WITH SLOPE OR $\theta \leq 25^\circ$,
ZONE 3 SHALL BE TREATED AS A ZONE 2.

SPUTO & LAMMERT ENGINEERING, LLC
STRUCTURAL ENGINEERS
10 SW 1st AVENUE
GAINESVILLE, FLORIDA 32601
PHONE 352-378-0448 FAX 352-373-1331
THOMAS SPUTO, PH.D., P.E.
CA6855 PE 39142

