
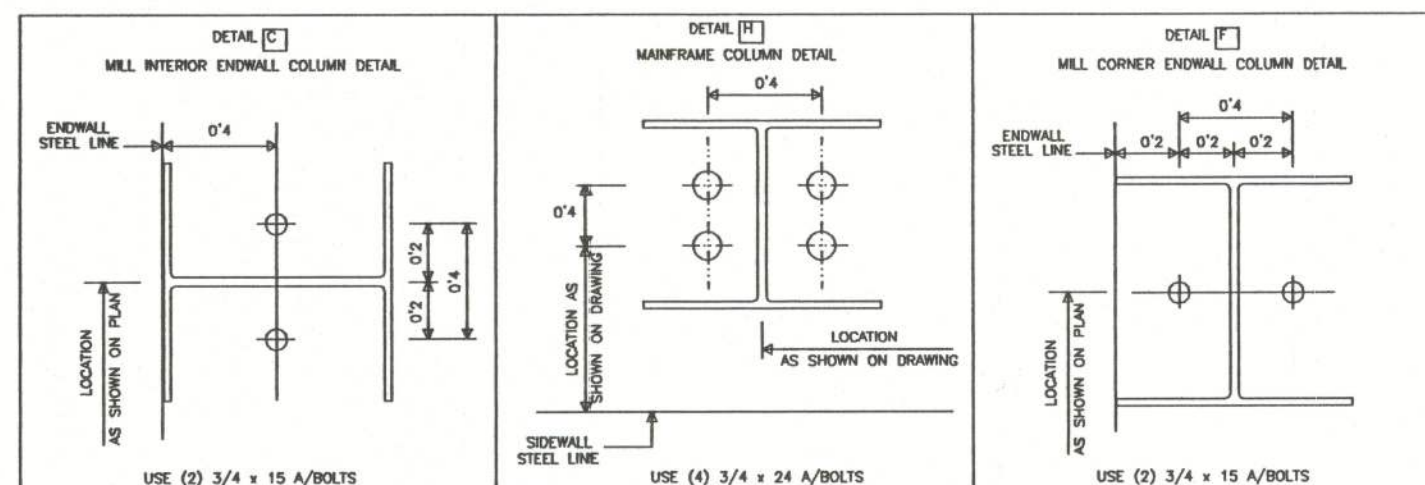


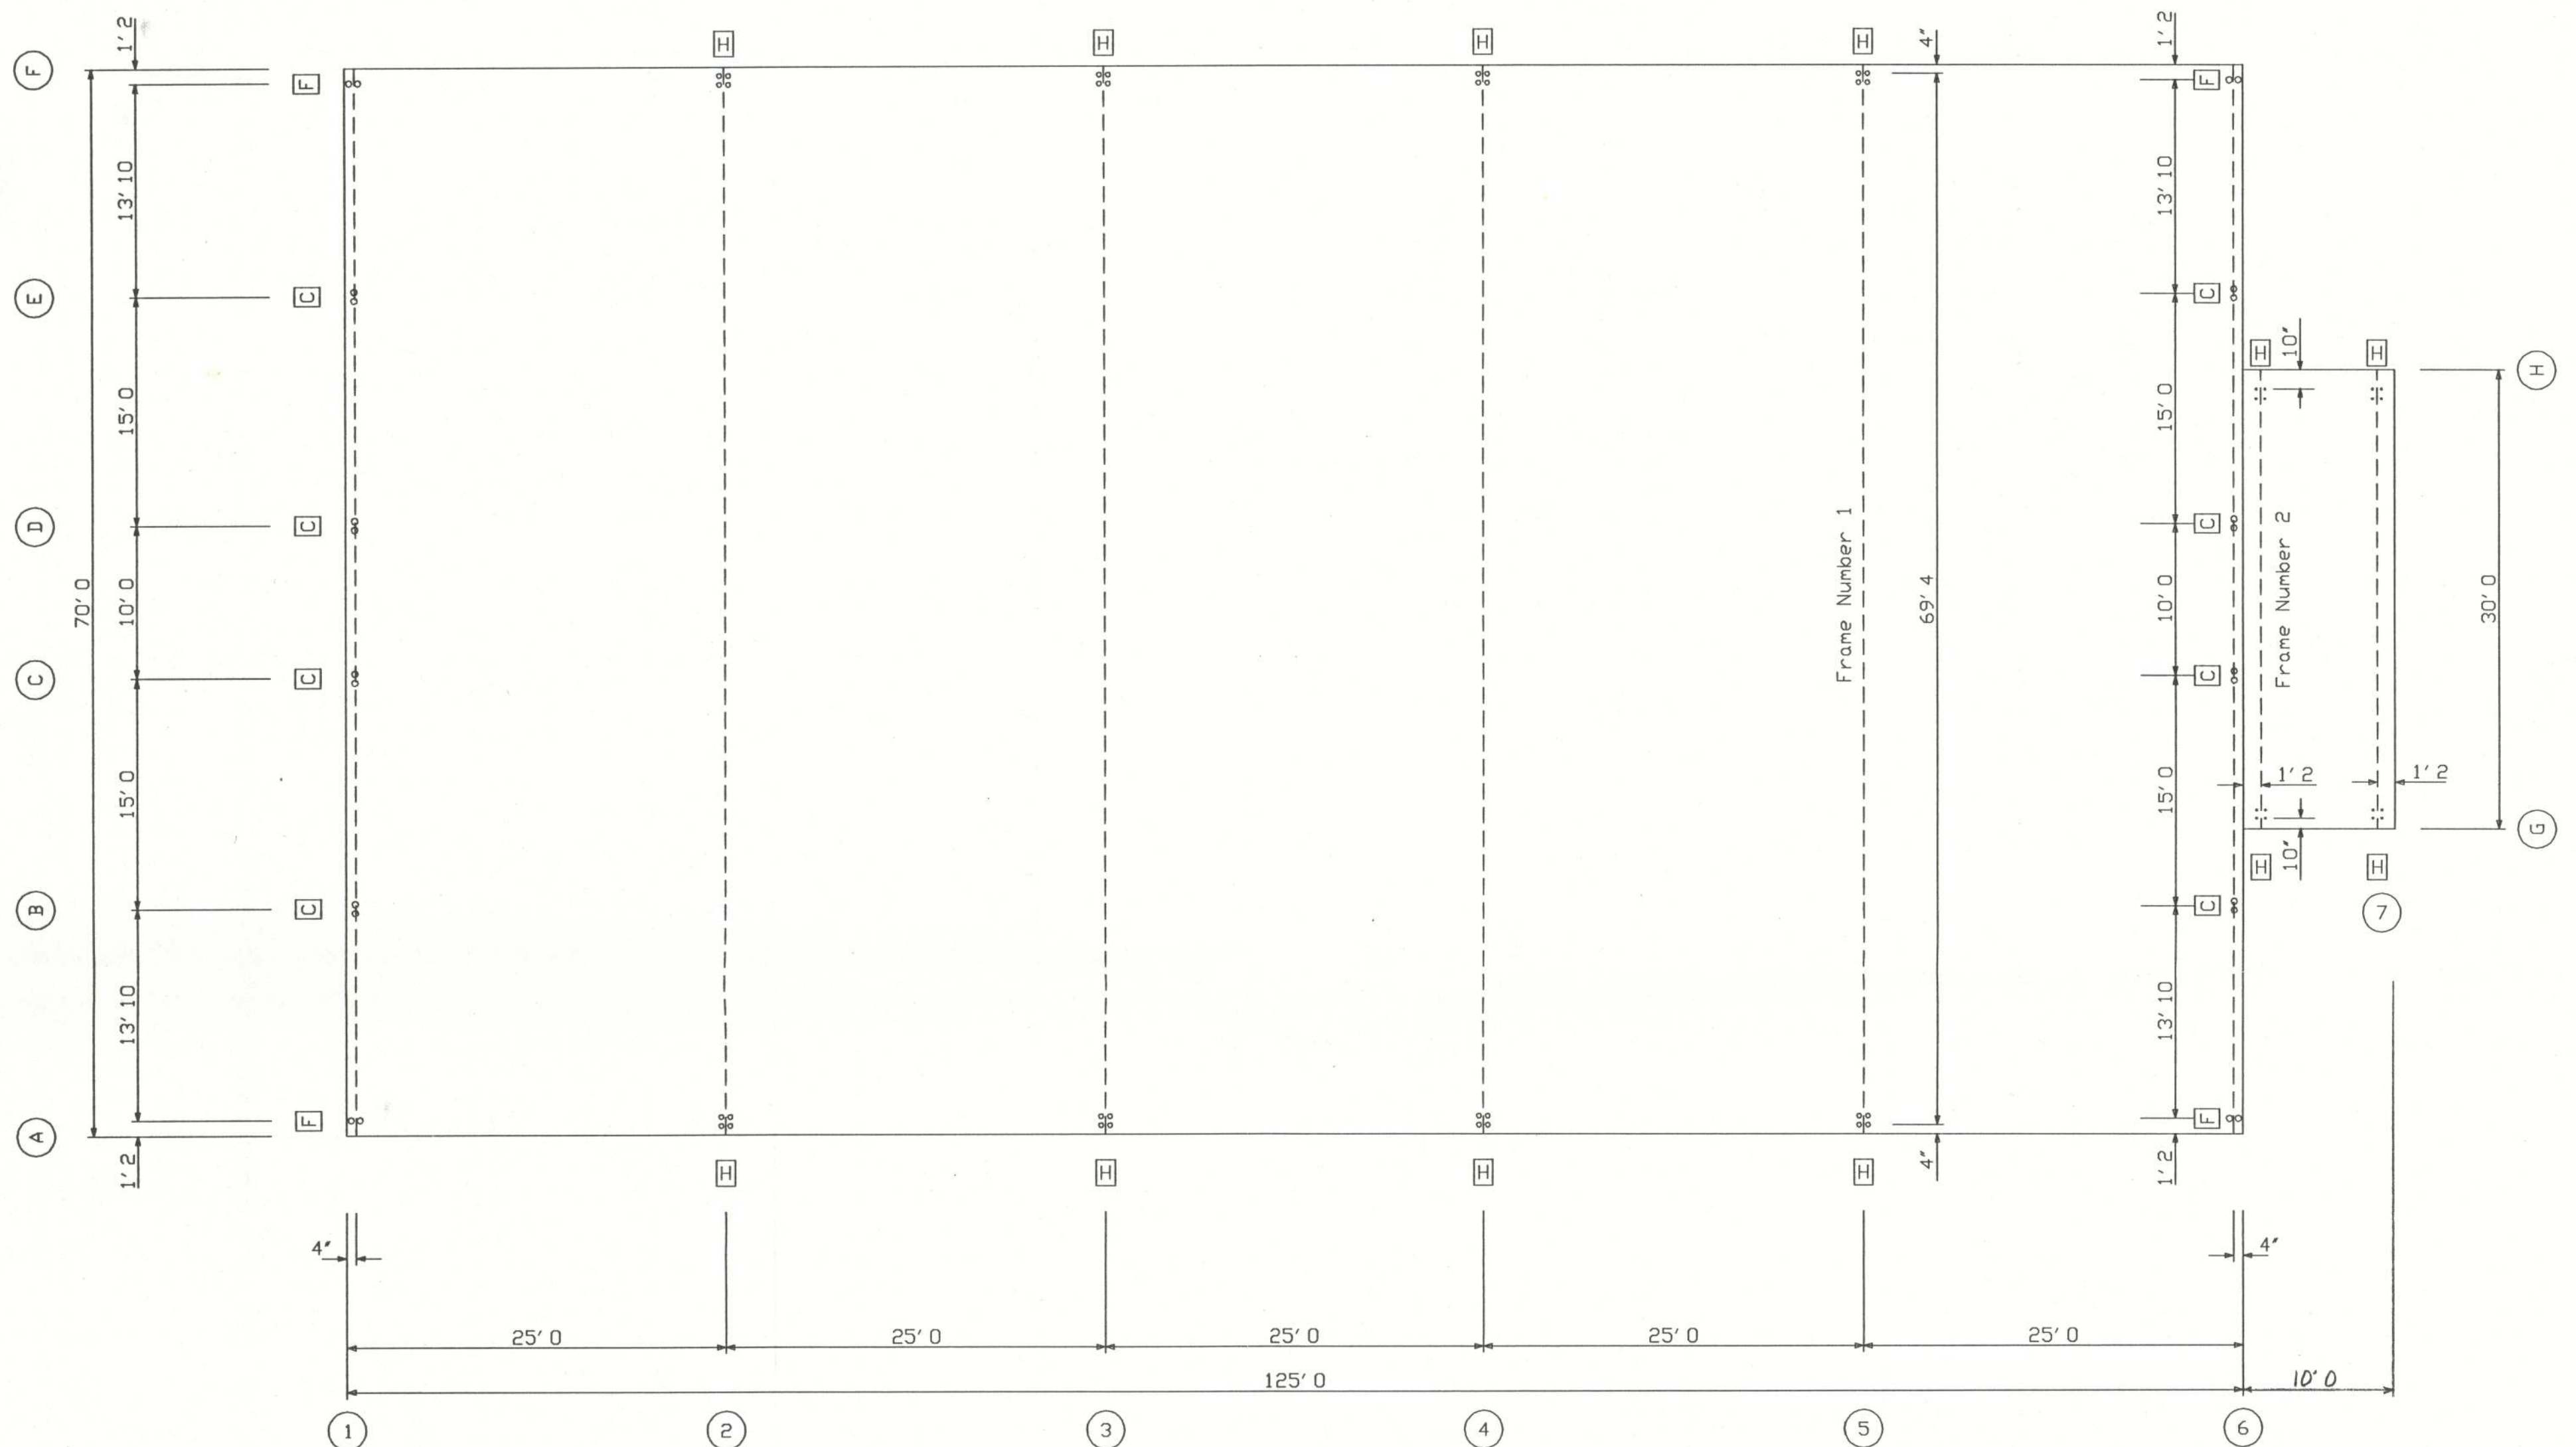

QTY	DESCRIPTION	PROJECTION (IN)
24	AB. 50x15	1.50
48	AB. 75x24	2.00

DESIGN CRITERIA			HARRY V. WHIDDON, P.E. P.O. BOX 207 ADEL, GA. 31620 (229) 896-7569 LICENSE NO 38968
BUILDING CODE:	FBC		
LIVE LOAD TO FRAMES:	12	PSF	
LIVE LOAD TO PURLINS:	20	PSF	
COLLATERAL LOAD:	3	PSF	
SNOW LOAD:	0	PSF	
WIND LOAD: (3 SECOND GUST)	110	MPH	
WIND IMPORTANCE FACTOR:	1.15		
WIND EXPOSURE:	B		
CATEGORY: (SEISMIC USE GROUP)	I		
PLAN:	ANCHOR BOLT PLAN		JOB # 5004-AB
			SHEET 1 OF 8

Handwritten signature and date:
11-3-05

LITE CONTRACTING INC.
PH 229-896-7569
FAX 229-896-7560
P.O. BOX 207
ADEL, GA 31620

SCALE: N.T.S. DATE: 8-12-05
DRAWN BY: JESSICA PADGETT
BUILDING SIZE: 75x125x12

REVISION	
DATE	DESCRIPTION

TITLE/LOCATION
MT. CARMEL CHURCH
COLUMBIA CO, FL.