

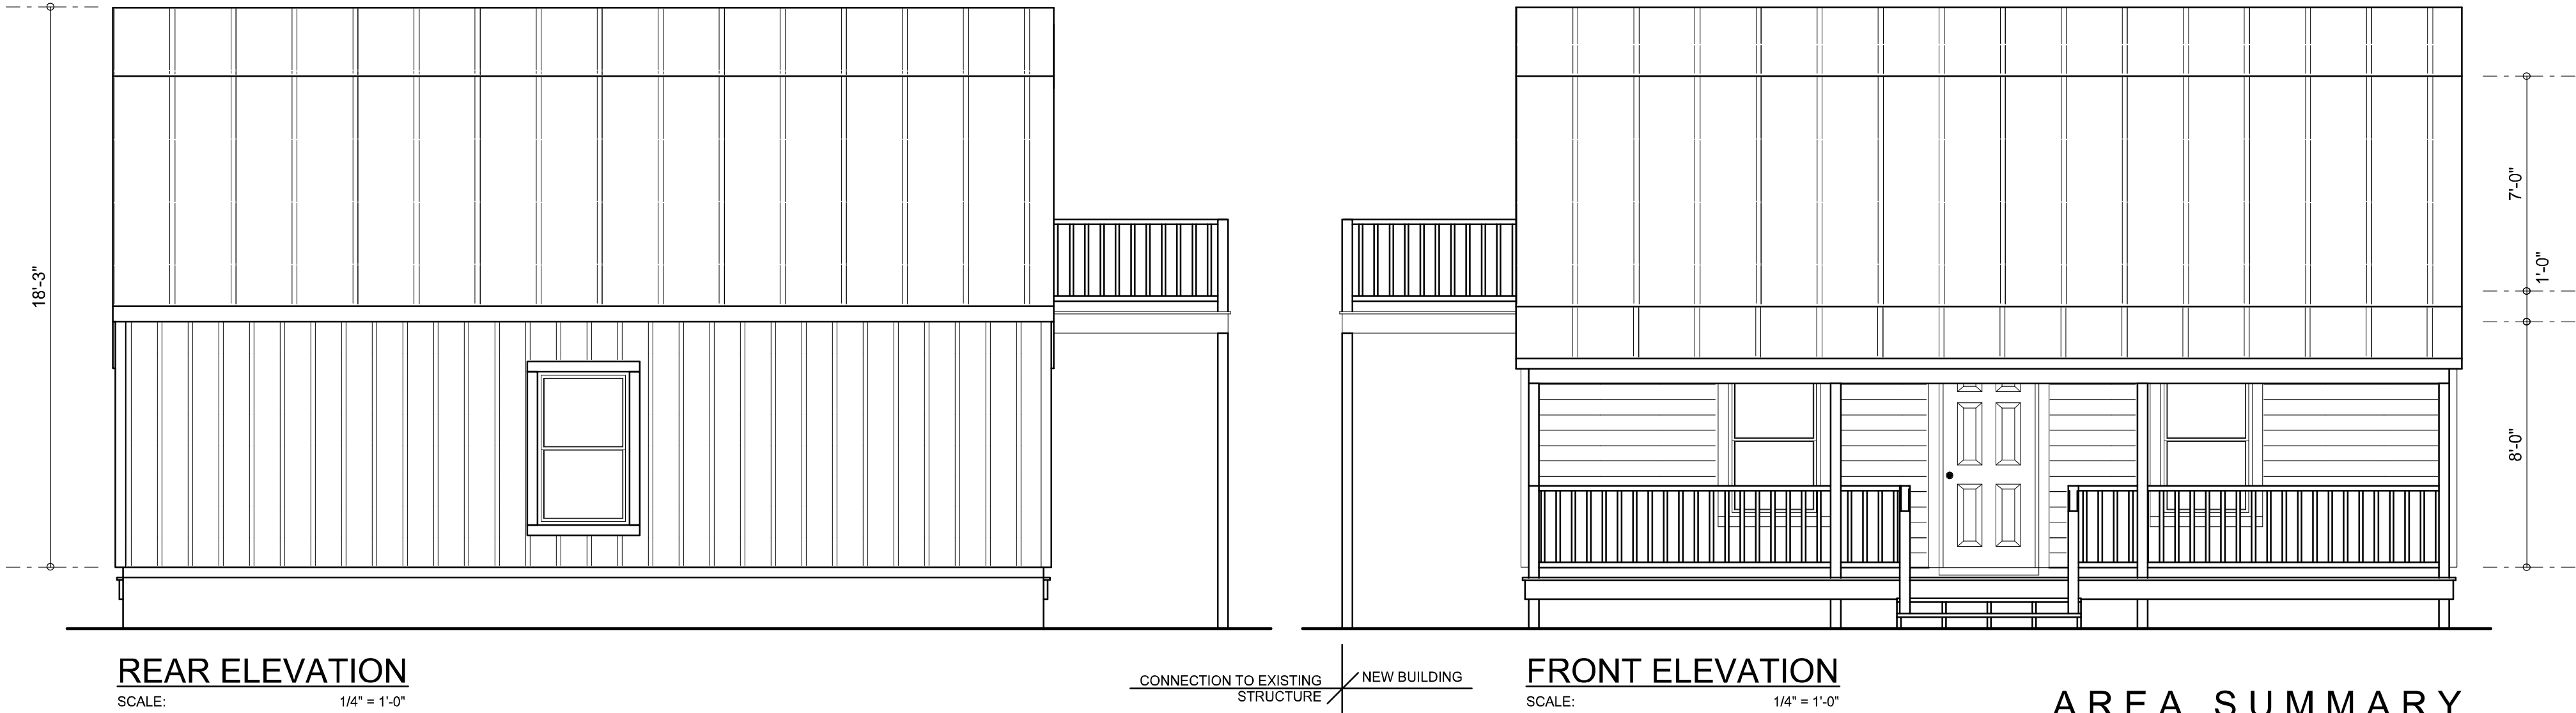
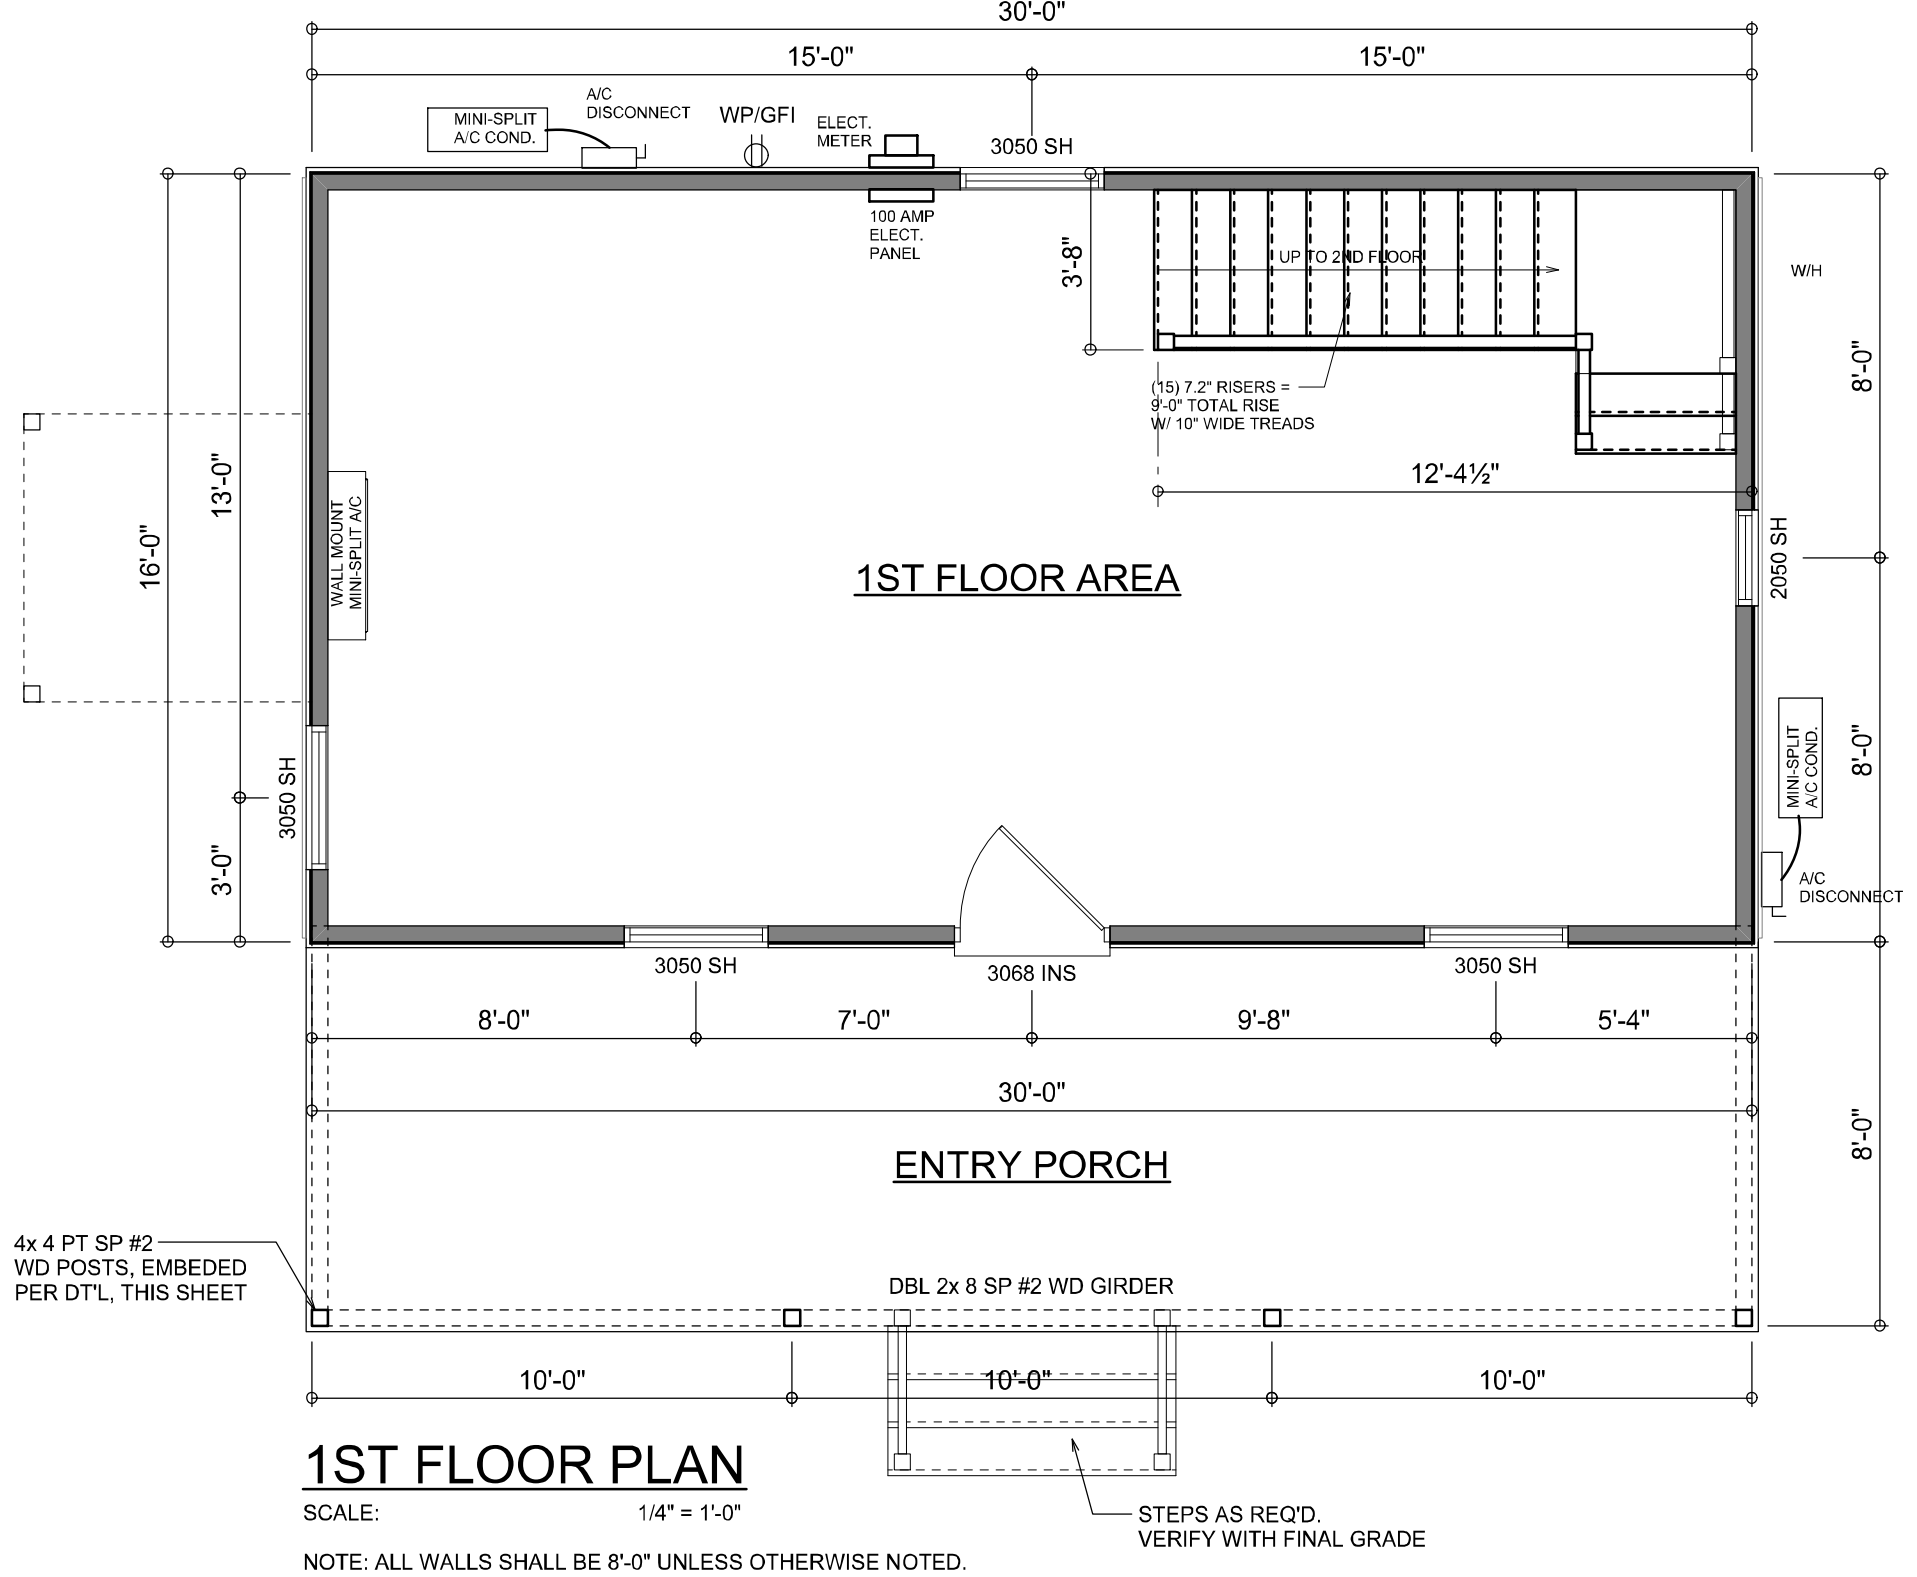


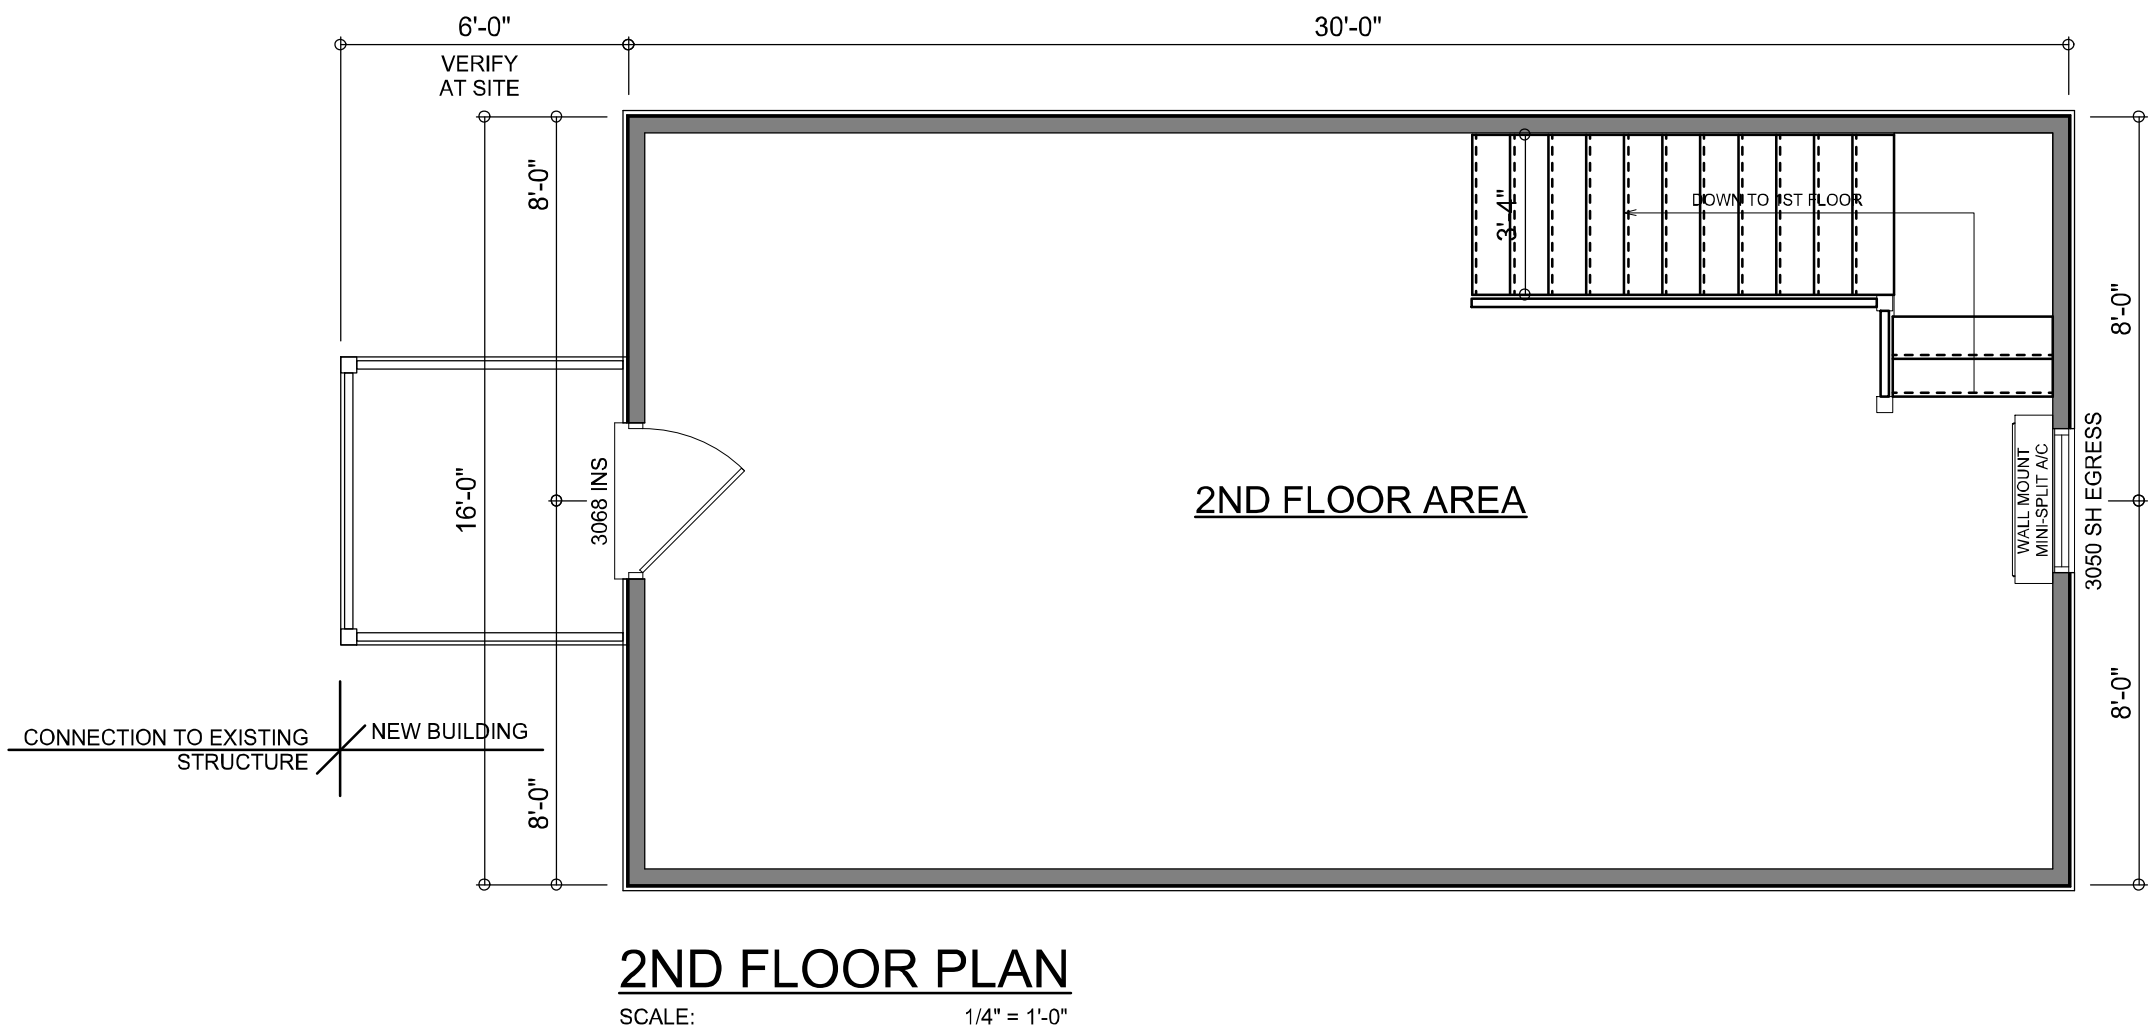

| AREA SUMMARY           |       |      |
|------------------------|-------|------|
| 1ST FLOOR STORAGE AREA | 480   | S.F. |
| 2ND FLOOR STORAGE AREA | 320   | S.F. |
| COVERED PORCH AREA     | 240   | S.F. |
| TOTAL AREA             | 1,040 | S.F. |

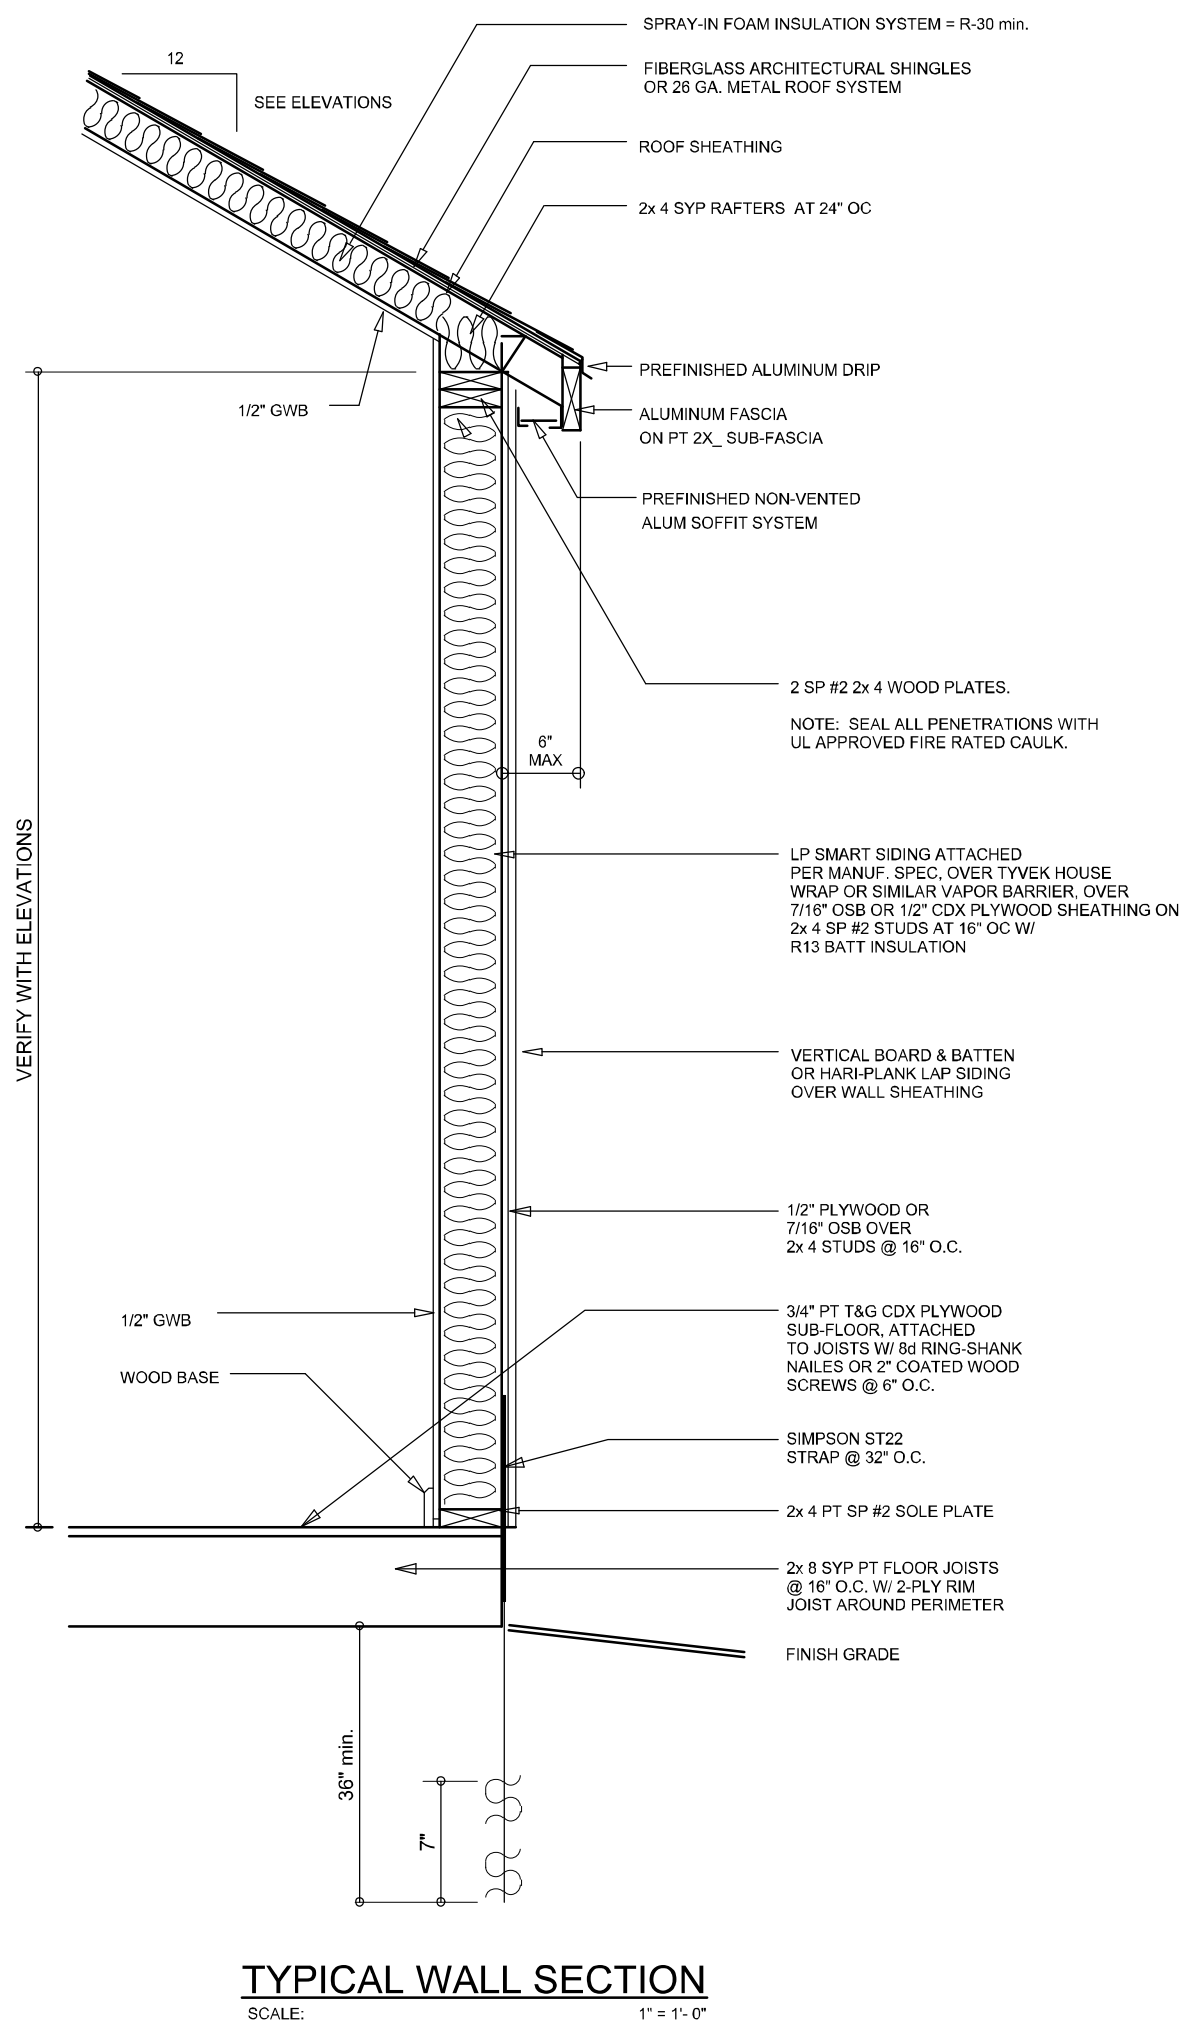

NOTE: ALL DRAWINGS NOT TO BE SCALED, WRITTEN DIMENSIONS TAKE PRECEDENCE OVER SCALED DIMENSIONS

REVISIONS

|                    |  |
|--------------------|--|
| July 17, 2025      |  |
| September 09, 2025 |  |

SOFTPLAN

ARCHITECTURAL DESIGN SOFTWARE

Will C. My

A 16 x 30 STORAGE BUILDING FOR:

Kurt Schretzmann

PROJECT ADDRESS: 6568 SW CR 240, Lake City, Florida 32024

BAM

BUILDINGS AND MORE

AR0007005

NICHOLAS PAUL GEISLER ARCHITECT

1758 NW Brown Rd.  
Lake City, FL 32055  
(386) 965-4355

N.C.A.R.B. Certified

JOINT VENTURED WITH

WM DESIGN & ASSOCIATES, INC.

426 SW COMMERCE DR., STE 130  
LAKE CITY, FL 32025  
(386) 758-8406  
will@willmayers.net

W

M

JOB NUMBER

20250717

DATE:

SHEET NUMBER

A.1