

S.S.O.C.O.F.#:

099403505

DONE ON:

04-09-14



STATE OF FLORIDA
DEPARTMENT OF HEALTH
ONSITE SEWAGE TREATMENT AND DISPOSAL
SYSTEM
APPLICATION FOR CONSTRUCTION PERMIT

PERMIT NO. 14-0316M

DATE PAID: 4/15/14

FEE PAID: 205.00

RECEIPT #: 11734107

APPLICATION FOR:

☐ New System ☐ Existing System ☐ Holding Tank ☐ Innovative
☒ Repair ☐ Abandonment ☐ Temporary ☒ Mod.

APPLICANT: Deleon and Marilyn Kelly

AGENT: Ronald Ford - Ford's Septic Tank Service, LLC. TELEPHONE: 386-755-6288 phone

MAILING ADDRESS: 116 N.W. Lawtey Way Lake City, Florida 32055 386-755-6944 fax

TO BE COMPLETED BY APPLICANT OR APPLICANT'S AUTHORIZED AGENT. SYSTEMS MUST BE CONSTRUCTED BY A PERSON LICENSED PURSUANT TO 489.105(3) (a) OR 489.552, FLORIDA STATUTES. IT IS THE APPLICANT'S RESPONSIBILITY TO PROVIDE DOCUMENTATION OF THE DATE THE LOT WAS CREATED OR PLATTED (MM/DD/YY) IF REQUESTING CONSIDERATION OF STATUTORY GRANDFATHER PROVISIONS.

PROPERTY INFORMATION

LOT: 13 & 14 BLOCK: SUBDIVISION: Kalway PLATTED:

PROPERTY ID #: 32-3S-16-02430-013 ZONING: Res. I/M OR EQUIVALENT: [Y/N]

PROPERTY SIZE: 1.00 ACRES WATER SUPPLY: [X] PRIVATE PUBLIC [] <=2000GPD [] >2000GPD

IS SEWER AVAILABLE AS PER 381.0065, FS? [Y/N] DISTANCE TO SEWER: N/A FT

PROPERTY ADDRESS: 269 SW Thomas Terrace Lake City, Florida 32024

DIRECTIONS TO PROPERTY: Hwy 90 West. go approx 4 miles past I-75 and turn (L) on Thomas Terr (across from Smitty's) Home #269 on (L)

BUILDING INFORMATION

[X] RESIDENTIAL

[] COMMERCIAL

Unit No	Type of Establishment	No. of Bedrooms	Building Area Sqft	Commercial/Institutional System Design Table 1, Chapter 64E-6, FAC
1	S.F.A	4	2499	
2				
3				
4				

[] Floor/Equipment Drains [] Other (Specify)

SIGNATURE: R.C. Ford - Ronald Ford

DATE: 4-8-2014

STATE OF FLORIDA
DEPARTMENT OF HEALTH
APPLICATION FOR CONSTRUCTION PERMIT

Permit Application Number


14-0284M

North



PART II - SITEPLAN

Scale: Each block represents 10 feet and 1 inch = 40 feet.

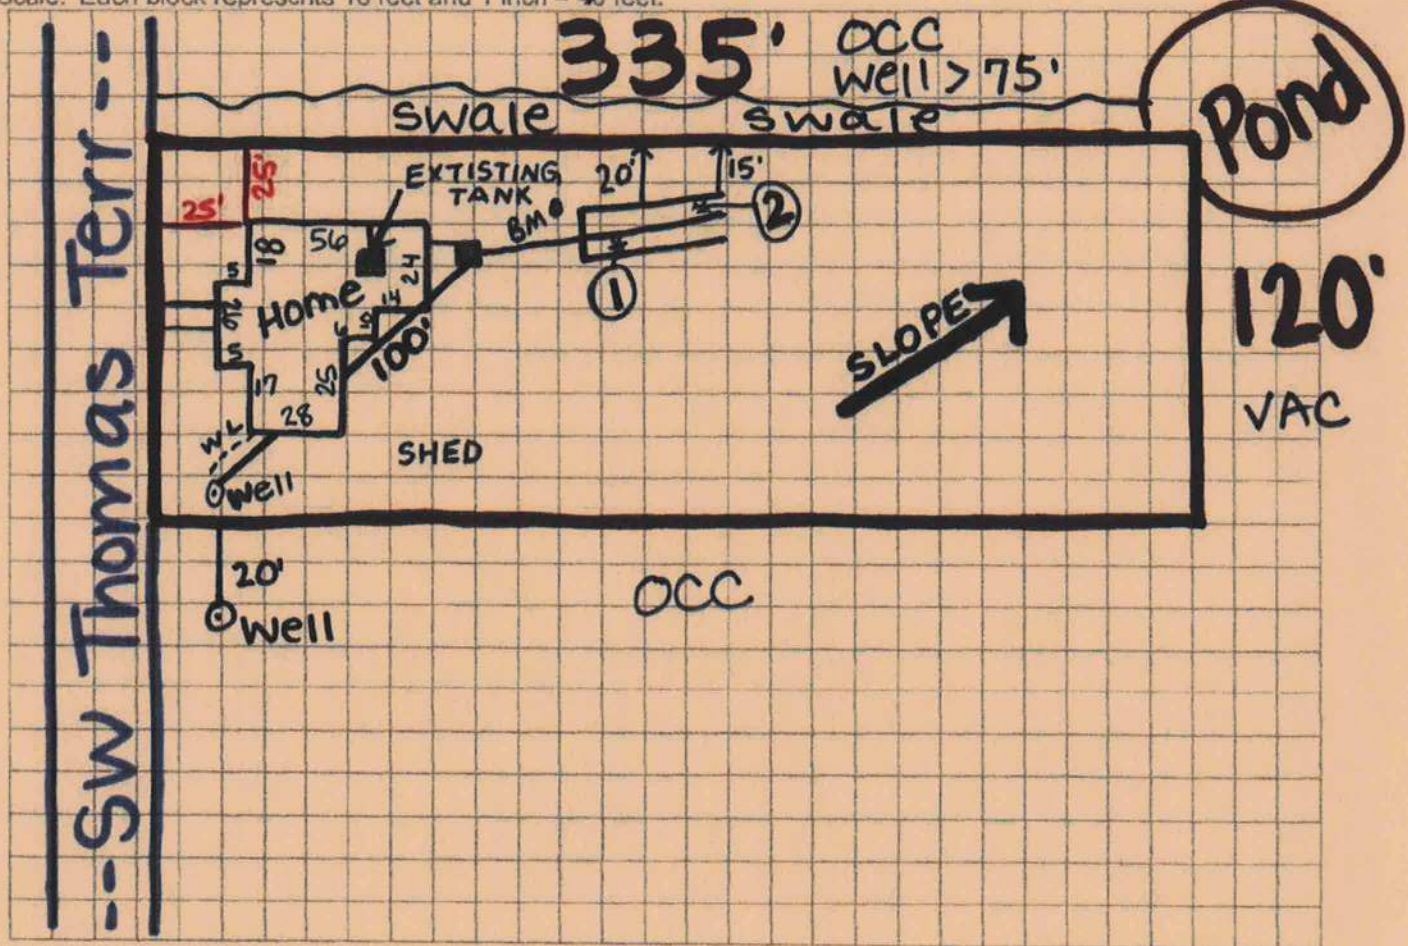

Notes:

Job Site: 269 SW Thomas Terrace Lake City, FL 32055

Parcel ID #: 32-35-16-02430-013

County: Columbia

Site Plan submitted by: RC Ford - Ronald Ford

Master Contractor

Plan Approved

Not Approved

Date 4/28/14

By

Columbia

County Health Department

ALL CHANGES MUST BE APPROVED BY THE COUNTY HEALTH DEPARTMENT