



STATE OF FLORIDA
DEPARTMENT OF HEALTH
ONSITE SEWAGE TREATMENT AND DISPOSAL
SYSTEM
APPLICATION FOR CONSTRUCTION PERMIT

PERMIT NO. 22-0883
DATE PAID: 10/28/22
FEE PAID: 60.00
RECEIPT #: 1908594

APPLICATION FOR:

☐ New System ☐ Existing System ☐ Holding Tank ☒ Innovative
☐ Repair ☐ Abandonment ☐ Temporary ☒ Swimming pool

APPLICANT: Virginia Bayette

AGENT: Chad Cunningham

TELEPHONE: 386-755-2948

MAILING ADDRESS: 2676 SW Dairy St Lake City, FL 32024

TO BE COMPLETED BY APPLICANT OR APPLICANT'S AUTHORIZED AGENT. SYSTEMS MUST BE CONSTRUCTED BY A PERSON LICENSED PURSUANT TO 489.105(3) (m) OR 489.552, FLORIDA STATUTES. IT IS THE APPLICANT'S RESPONSIBILITY TO PROVIDE DOCUMENTATION OF THE DATE THE LOT WAS CREATED OR PLATTED (MM/DD/YY) IF REQUESTING CONSIDERATION OF STATUTORY GRANDFATHER PROVISIONS.

PROPERTY INFORMATION

LOT: _____ BLOCK: _____ SUBDIVISION: _____ PLATTED: _____

PROPERTY ID #: 07-55-16-03486-00 ZONING: _____ I/M OR EQUIVALENT: [Y / N]

PROPERTY SIZE: 156 ACRES WATER SUPPLY: ☒ PRIVATE PUBLIC [] <=2000GPD [] >2000GPD

IS SEWER AVAILABLE AS PER 381.0065, FS? ☒ Y / N] DISTANCE TO SEWER: 25 FT

PROPERTY ADDRESS: 2676 SW Dairy St Lake City, FL 32024

DIRECTIONS TO PROPERTY: Ⓢ on Marion, Ⓛ on Justice, Ⓛ on Columbia, Ⓢ on Dural, Ⓛ on 247, Ⓛ on Dairy R House on left

BUILDING INFORMATION

☒ RESIDENTIAL ☐ COMMERCIAL

Unit No	Type of Establishment	No. of Bedrooms	Building Area Sqft	Commercial/Institutional System Design Table 1, Chapter 64E-6, FAC
---------	-----------------------	-----------------	--------------------	--

1 Swimming pool

2 _____

3 _____

4 _____

Handwritten 1920
19-0518 MH attached

☐ Floor/Equipment Drains ☐ Other (Specify) Swimming pool

SIGNATURE: [Signature]


DATE: 10-27-22

STATE OF FLORIDA
DEPARTMENT OF HEALTH
APPLICATION FOR CONSTRUCTION PERMIT

Permit Application Number 22-0883

----- PART II - SITEPLAN -----

Scale: Each block represents 10 feet and 1 inch = 40 feet.

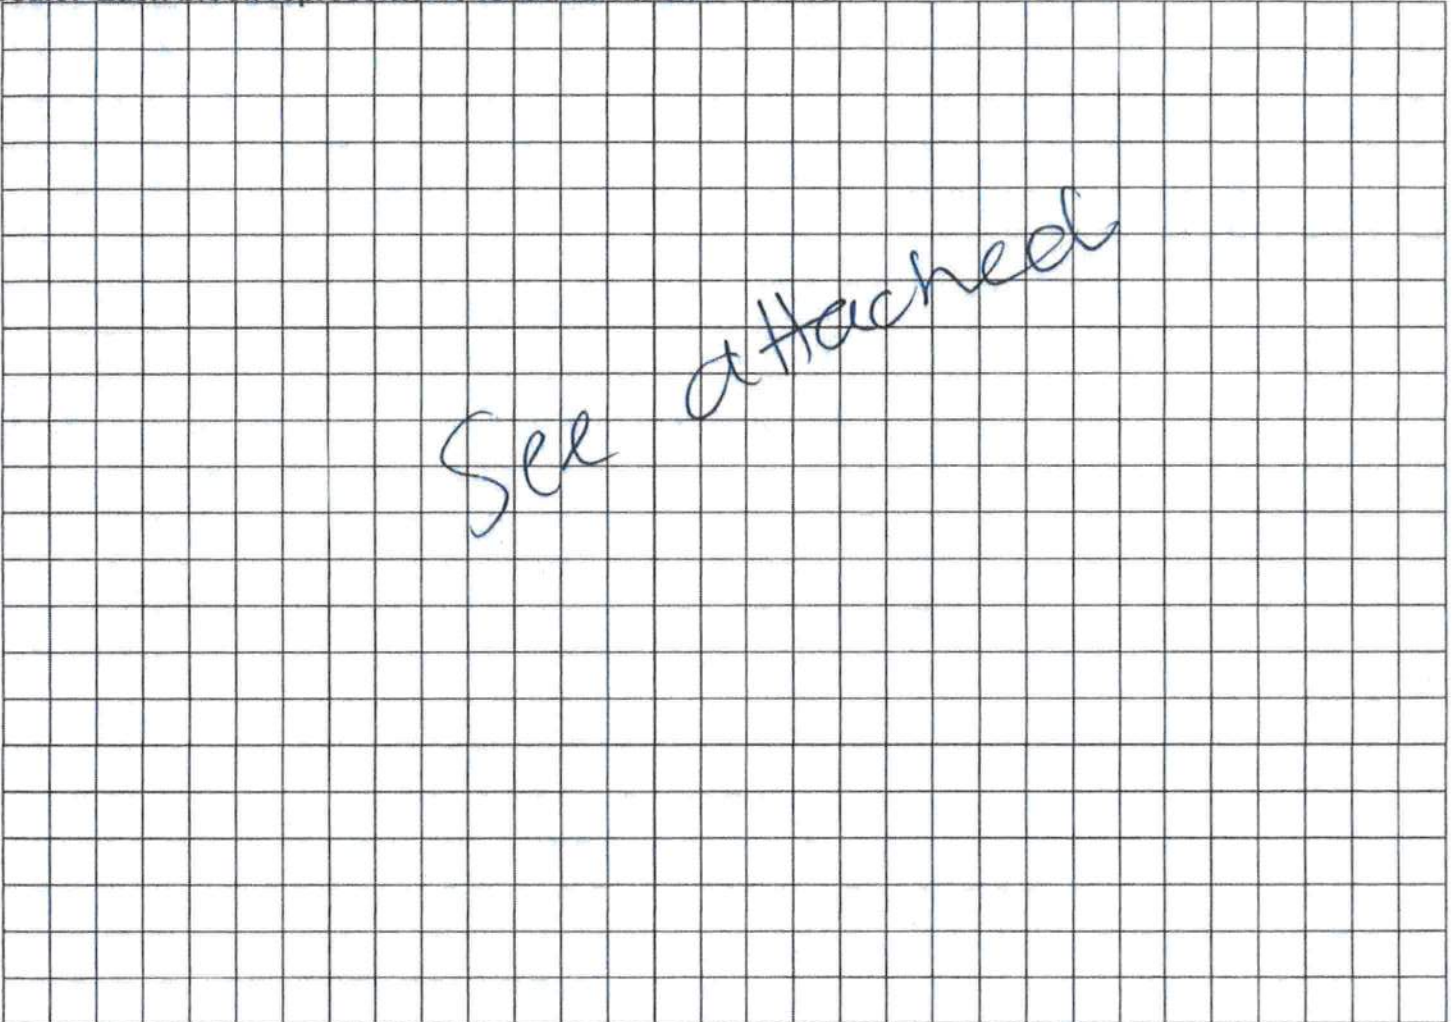

Notes: _____

Site Plan submitted by: CM Gyl Agent: ☒ Owner: _____ Date: 10-27-22
Plan Approved ☒ Not Approved _____ Date 11/1/22
By [Signature] COLUMBIA County Health Department

ALL CHANGES MUST BE APPROVED BY THE COUNTY HEALTH DEPARTMENT

Virginia Bayette
2676 SW Dairy St
Lake City, FL

22-0883

07-55-16-03486-000

