



STATE OF FLORIDA
DEPARTMENT OF HEALTH
ONSITE SEWAGE TREATMENT AND DISPOSAL
SYSTEM
APPLICATION FOR CONSTRUCTION PERMIT

PERMIT NO 22-0139
DATE PAID: 2/18/22
FEE PAID: 60.00
RECEIPT #: 1804790

APPLICATION FOR:

[] New System [☒] Existing System [] Holding Tank [] Innovative
[] Repair [] Abandonment [] Temporary []

APPLICANT: Kathy Mathis

AGENT: Wendy Grennell

TELEPHONE: 386-984-6274

MAILING ADDRESS: 3104 SW Old Wire Rd Fort White, FL 32038

TO BE COMPLETED BY APPLICANT OR APPLICANT'S AUTHORIZED AGENT. SYSTEMS MUST BE CONSTRUCTED BY A PERSON LICENSED PURSUANT TO 489.105(3) (m) OR 489.552, FLORIDA STATUTES. IT IS THE APPLICANT'S RESPONSIBILITY TO PROVIDE DOCUMENTATION OF THE DATE THE LOT WAS CREATED OR PLATTED (MM/DD/YY) IF REQUESTING CONSIDERATION OF STATUTORY GRANDFATHER PROVISIONS.

PROPERTY INFORMATION

LOT: A01 BLOCK: _____ SUBDIVISION: Big Oaks Unrec PLATTED: _____

PROPERTY ID #: 26-5S-16-03717-139 ZONING: _____ I/M OR EQUIVALENT: [No ☒]

PROPERTY SIZE: 5 ACRES WATER SUPPLY: [☒] PRIVATE PUBLIC [] <=2000GPD [] >2000GPD

IS SEWER AVAILABLE AS PER 381.0065, FS? [No ☒] DISTANCE TO SEWER: _____ FT

PROPERTY ADDRESS: 2846 SW Old Wire Rd Fort White, FL 32038

DIRECTIONS TO PROPERTY: 41 South, veer Right on SR 47, turn Left on SW Walters Rd, crossover CR 240 becomes

SW Old Wire Rd, go approx 3 miles to 2846 on Right, turn in drive, take an immediate Left to site just past workshop

BUILDING INFORMATION

[☒] RESIDENTIAL

[] COMMERCIAL

Unit No	Type of Establishment	No. of Bedrooms	Building Area Sqft	Commercial/Institutional System Design Table 1, Chapter 64E-6, FAC
1	Metal Storage/Garage	0	378	no plumbing ORIGINAL ATTACHED
2				
3	Existing <u>SFR Workshop</u>			
4				

[] Floor/Equipment Drains [] Other (Specify) _____

SIGNATURE: Wendy Grennell

DATE: 2/14/22

STATE OF FLORIDA
DEPARTMENT OF HEALTH
APPLICATION FOR CONSTRUCTION PERMIT

Permit Application Number 22-0139

----- PART II - SITEPLAN -----

Scale: Each block represents 10 feet and 1 inch = 40 feet.

See Attached

Notes: _____

Site Plan submitted by: Wendy Gressell _____

Plan Approved ☒ _____ Not Approved _____


By [Signature] _____ Date 2/28/22 _____

County Health Department

Columbia CHD

ALL CHANGES MUST BE APPROVED BY THE COUNTY HEALTH DEPARTMENT

22-0139

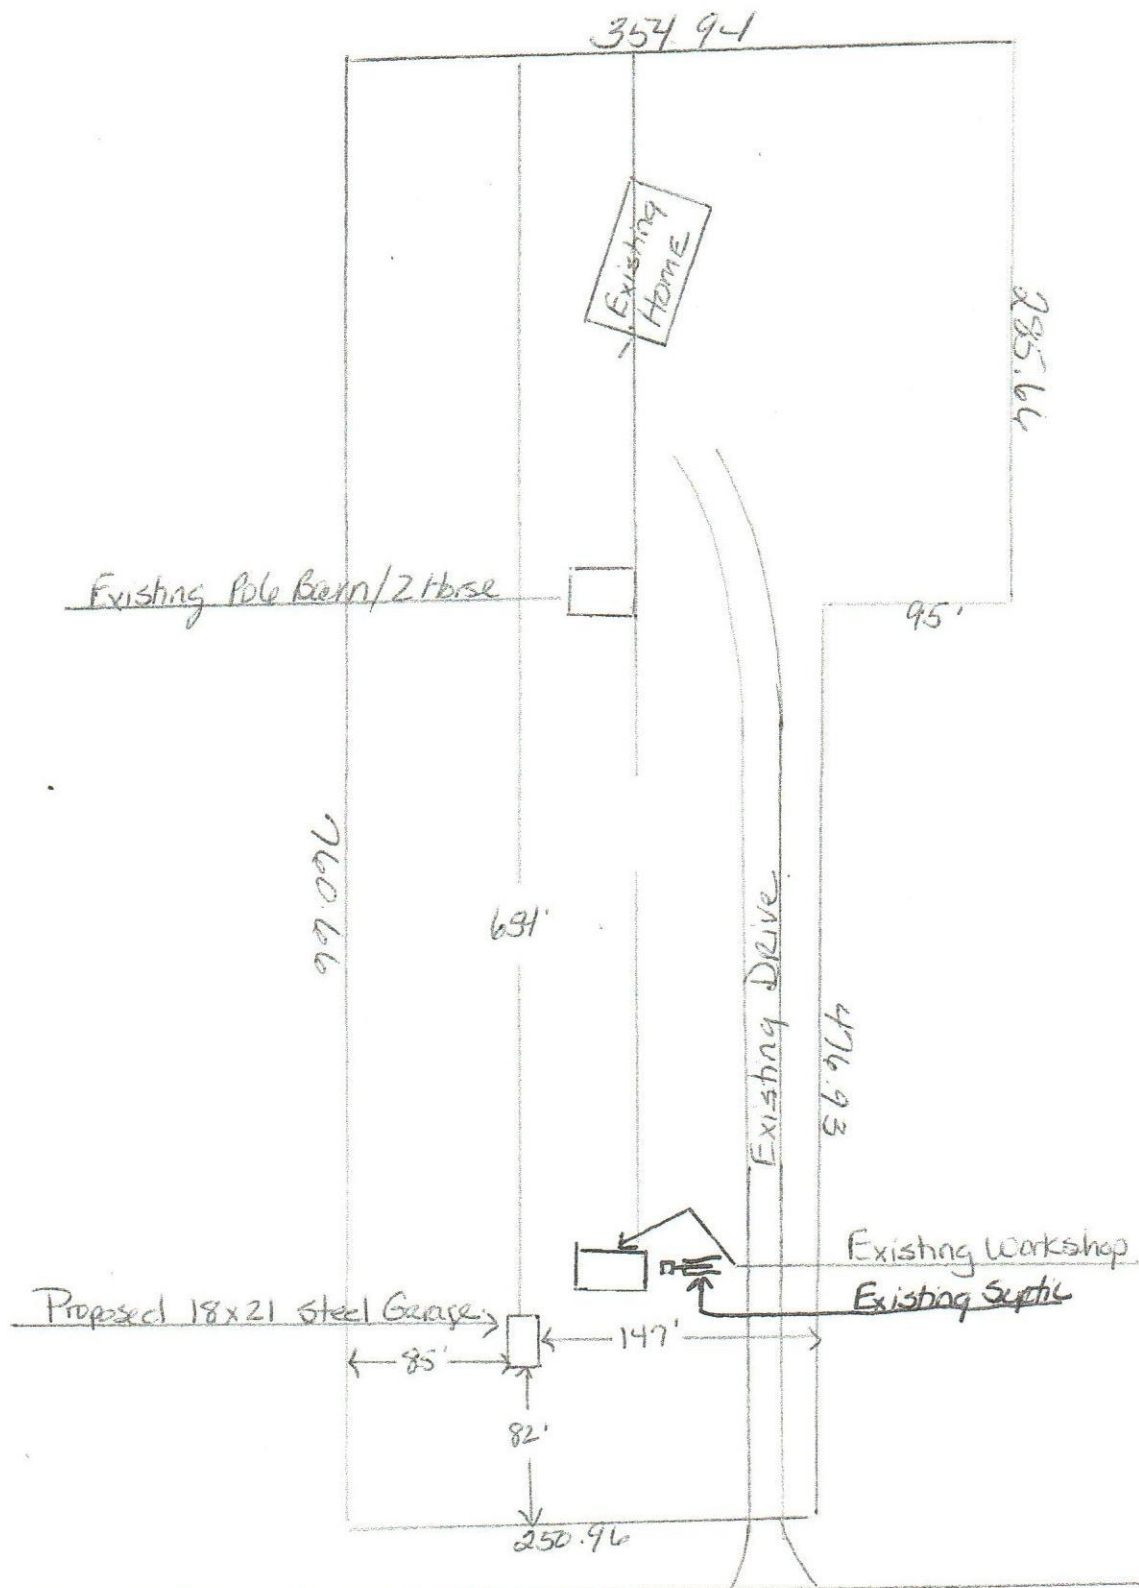

Kathy Mathis
2846 SW Old Wire Rd
Fort White FL 32038

SW OLD WIRE RD

Scale 1" = 100'

→ N