

STATE OF FLORIDA
DEPARTMENT OF HEALTH
APPLICATION FOR CONSTRUCTION PERMIT

Permit Application Number

22-0875

----- PART II - SITEPLAN -----

Scale: Each block represents 10 feet and 1 inch = 40 feet.

Barley

See
Attached

Notes:

Site Plan submitted by: JUSTIN WINSLOW OF J&H HOMES, LLC Agent: Owner: Date: 10/24/2022
Plan Approved ☒ Not Approved ☐ Date: 10.27.22
By: Sallie Ford EH Director COLUMBIA County Health Department

ALL CHANGES MUST BE APPROVED BY THE COUNTY HEALTH DEPARTMENT

22-0875

N  1" = 100'

4463 SW OLD WIRE RD
FORT WHITE, FL 32038

HOME SIZE 26' X 40'
996' SQFT
996' SQFT A/C
0' SQFT NON A/C

FZ: X

HOME SET IN ZONE X

SETBACKS:

FRONT: 330'

RIGHT: 70'

LEFT: 180'

BACK: 150'

LOT SIZE

3.9 ACRES

ZONED: MOBILE HME

PARCEL ID:

36-5S-16-03758-003


PROPERTY DISCRIPTION:

LOT 3 BLOCK EAST COLUMBIA EAST-WEST S/D.
ORB 834-2426, 846-1717, 888-243, 896-646,
DC 981-2585, (PROBATE IN ORB 997-
1238-1248), PROB#03-179CP ORB 1011-1735,
WD 1023-1870. EX .02 AC FOR CO RD R/W
TAKEN PRCL #50 AS DESC ORB 1217-1644 QC
1208-1520,

DARLEY -PROJECT/NLOT

DRAWN BY: JUSTIN WINSLOW


9/29/2021

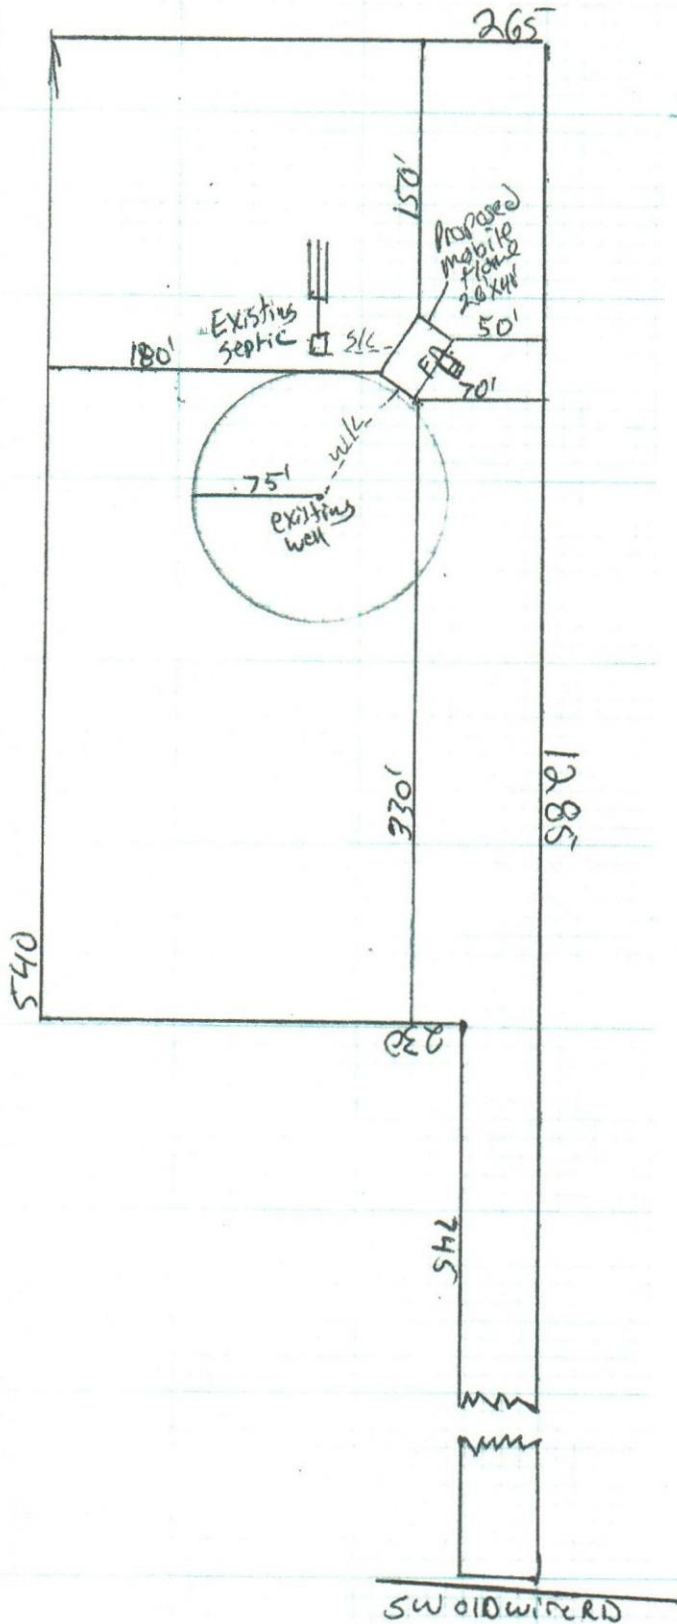

Mission:

To protect, promote & improve the health of all people in Florida through integrated state, county & community efforts.



Ron DeSantis
Governor

Joseph A. Ladapo, MD, PhD
State Surgeon General

Vision : To be the **Healthiest State** in the Nation

October 27, 2022

BRENDA**22-0875 DARLEY
58th
Ocala, FL 34475

RE: Contingency Letter
Application Document No: AP1907397
Centrax Permit Number: 12-SC-2598750
OSTDS Number:
4463 SW OLD WIRE
Fort White, FL 32038

Lot:3 Block:EAST Subdivision: COLUMBIA EAST-WEST

Dear Applicant:

This will acknowledge receipt of an application dated 10/24/2022 for a permit to use an existing onsite sewage treatment and disposal system located on the above referenced property.

From a review of your completed application, it has been determined that your existing system appears to meet the minimum standards of F.A.C. 64E-6 for the proposed use. It is approved for use with the plans submitted to this office. If this system should fail, causing an unsanitary condition to exist, steps must be taken to bring the system into compliance immediately. Department approval of the system does not guarantee satisfactory performance for any specific period of time. Any change in material facts which served as a basis for issuance of this approval requires the applicant to modify the permit application. Such modification may result in this approval being made null and void. Issuance of this approval does not exempt the applicant from compliance with other Federal, State, or Local Permitting required for development of this property.

If you have any questions on this matter, please call our office at (386) 758-1058.

Sincerely,

Sallie Ford, Environmental Health Director

Enclosures
cc:



STATE OF FLORIDA
DEPARTMENT OF HEALTH
ONSITE SEWAGE TREATMENT AND DISPOSAL
SYSTEM
APPLICATION FOR CONSTRUCTION PERMIT

PERMIT NO: 22-0875
DATE PAID: 10/24/22
FEE PAID: 200.00
RECEIPT #: 1907397

APPLICATION FOR:

[] New System [☒] Existing System [] Holding Tank [] Innovative
[] Repair [] Abandonment [] Temporary []

APPLICANT: BRENDA DARLEY

AGENT: JUSTIN WINSLOW

PERMITS@JHOCALA.COM

TELEPHONE: 352-351-8153

MAILING ADDRESS: 1748 NW 58TH LN OCALA FL 34475

TO BE COMPLETED BY APPLICANT OR APPLICANT'S AUTHORIZED AGENT. SYSTEMS MUST BE CONSTRUCTED BY A PERSON LICENSED PURSUANT TO 489.105(3)(m) OR 489.552, FLORIDA STATUTES. IT IS THE APPLICANT'S RESPONSIBILITY TO PROVIDE DOCUMENTATION OF THE DATE THE LOT WAS CREATED OR PLATTED (MM/DD/YY) IF REQUESTING CONSIDERATION OF STATUTORY GRANDFATHER PROVISIONS.

PROPERTY INFORMATION

LOT: 3 BLOCK: EAST SUBDIVISION: Col. East-West sp PLATTED: _____

PROPERTY ID #: 36-5S-16-03758-003 ZONING: A-3 I/M OR EQUIVALENT: [Y/N]

PROPERTY SIZE: 3.98 ACRES WATER SUPPLY: [☒] PRIVATE PUBLIC [] <=2000GPD [] >2000GPD

IS SEWER AVAILABLE AS PER 381.0065, FS? [Y/N] DISTANCE TO SEWER: _____ FT

PROPERTY ADDRESS: 4463 SW OLD WIRE RD. FORT WHITE, FL 32038

DIRECTIONS TO PROPERTY: Head east on SW Dortch St toward SW Holstein Ave, Turn left onto FL-47 N/N 1st St, Continue to follow FL-47 N, Turn right onto SW Herlong St, Turn left onto SW Old Wire Rd

BUILDING INFORMATION

[☒] RESIDENTIAL [] COMMERCIAL

Unit No. Type of Establishment No. of Bedrooms Building Area Sqft Commercial/Institutional System Design Table 1, Chapter 64E-6, FAC

1 New MOBILE HOME

2

997

2 Old Mobile Home

2

924

ORIGINAL ATTACHED

3

4

[] Floor/Equipment Drains [] Other (Specify) _____

SIGNATURE: X Brenda Darley

DATE: 8/17/22