



STATE OF FLORIDA  
DEPARTMENT OF HEALTH  
ON-SITE SEWAGE TREATMENT AND DISPOSAL  
SYSTEM  
APPLICATION FOR CONSTRUCTION PERMIT

21-0342  
PERMIT NO. \_\_\_\_\_  
DATE PAID: 4-9-21  
FEE PAID: 310.00  
RECEIPT #: AP1654911

APPLICATION FOR:

☒ New System      ☐ Existing System      ☐ Holding Tank      ☐ Innovative  
☐ Repair      ☐ Abandonment      ☐ Temporary      ☐ \_\_\_\_\_

APPLICANT: Brown Road Builders Inc

AGENT: ROCKY FORD, A & B CONSTRUCTION

TELEPHONE: 386-497-2311

MAILING ADDRESS: 546 SW Dortch Street, FT. WHITE, FL, 32038

=====

TO BE COMPLETED BY APPLICANT OR APPLICANT'S AUTHORIZED AGENT. SYSTEMS MUST BE CONSTRUCTED BY A PERSON LICENSED PURSUANT TO 489.105(3)(m) OR 489.552, FLORIDA STATUTES. IT IS THE APPLICANT'S RESPONSIBILITY TO PROVIDE DOCUMENTATION OF THE DATE THE LOT WAS CREATED OR PLATTED (MM/DD/YY) IF REQUESTING CONSIDERATION OF STATUTORY GRANDFATHER PROVISIONS.

=====

PROPERTY INFORMATION

LOT: 19      BLOCK: NA      SUB: High Pointe      PLATTED: \_\_\_\_\_

PROPERTY ID #: 20-3S-16-02202-119      ZONING: \_\_\_\_\_      I/M OR EQUIVALENT: [ Y / N ]

PROPERTY SIZE: 11.59 ACRES      WATER SUPPLY: ☒ PRIVATE      PUBLIC [ ] <=2000GPD [ ] >2000GPD

IS SEWER AVAILABLE AS PER 381.0065, FS? [ Y / ☒ N ]      DISTANCE TO SEWER: NA FT

PROPERTY ADDRESS: 260 Whitton Gln, Lake City, FL

DIRECTIONS TO PROPERTY: Take NW Lake Jeffery Rd. and TR, TL onto NW Nash Rd, TL onto NW Bert Ave, TR onto NW Brown Rd, TL onto NW Brook Loop, TR onto NW High Point Dr, TR onto NW Ansley Pl., TR onto NW Whitton Ct.

BUILDING INFORMATION      ☒ RESIDENTIAL      ☐ COMMERCIAL

Unit No	Type of Establishment	No. of Bedrooms	Building Area Sqft	Commercial/Institutional System Design Table 1, Chapter 64E-6, FAC
1	SF Residential	3	3003	
2				
3				

[ ] Floor/Equipment Drains      [ ] Other (Specify) \_\_\_\_\_

SIGNATURE: William D. Bishop II

DATE: 4/6/2021


(lot 19) Brown Road Builders Inc.

4-6-21

1 in = 60 ft.

21.0342

↑ N

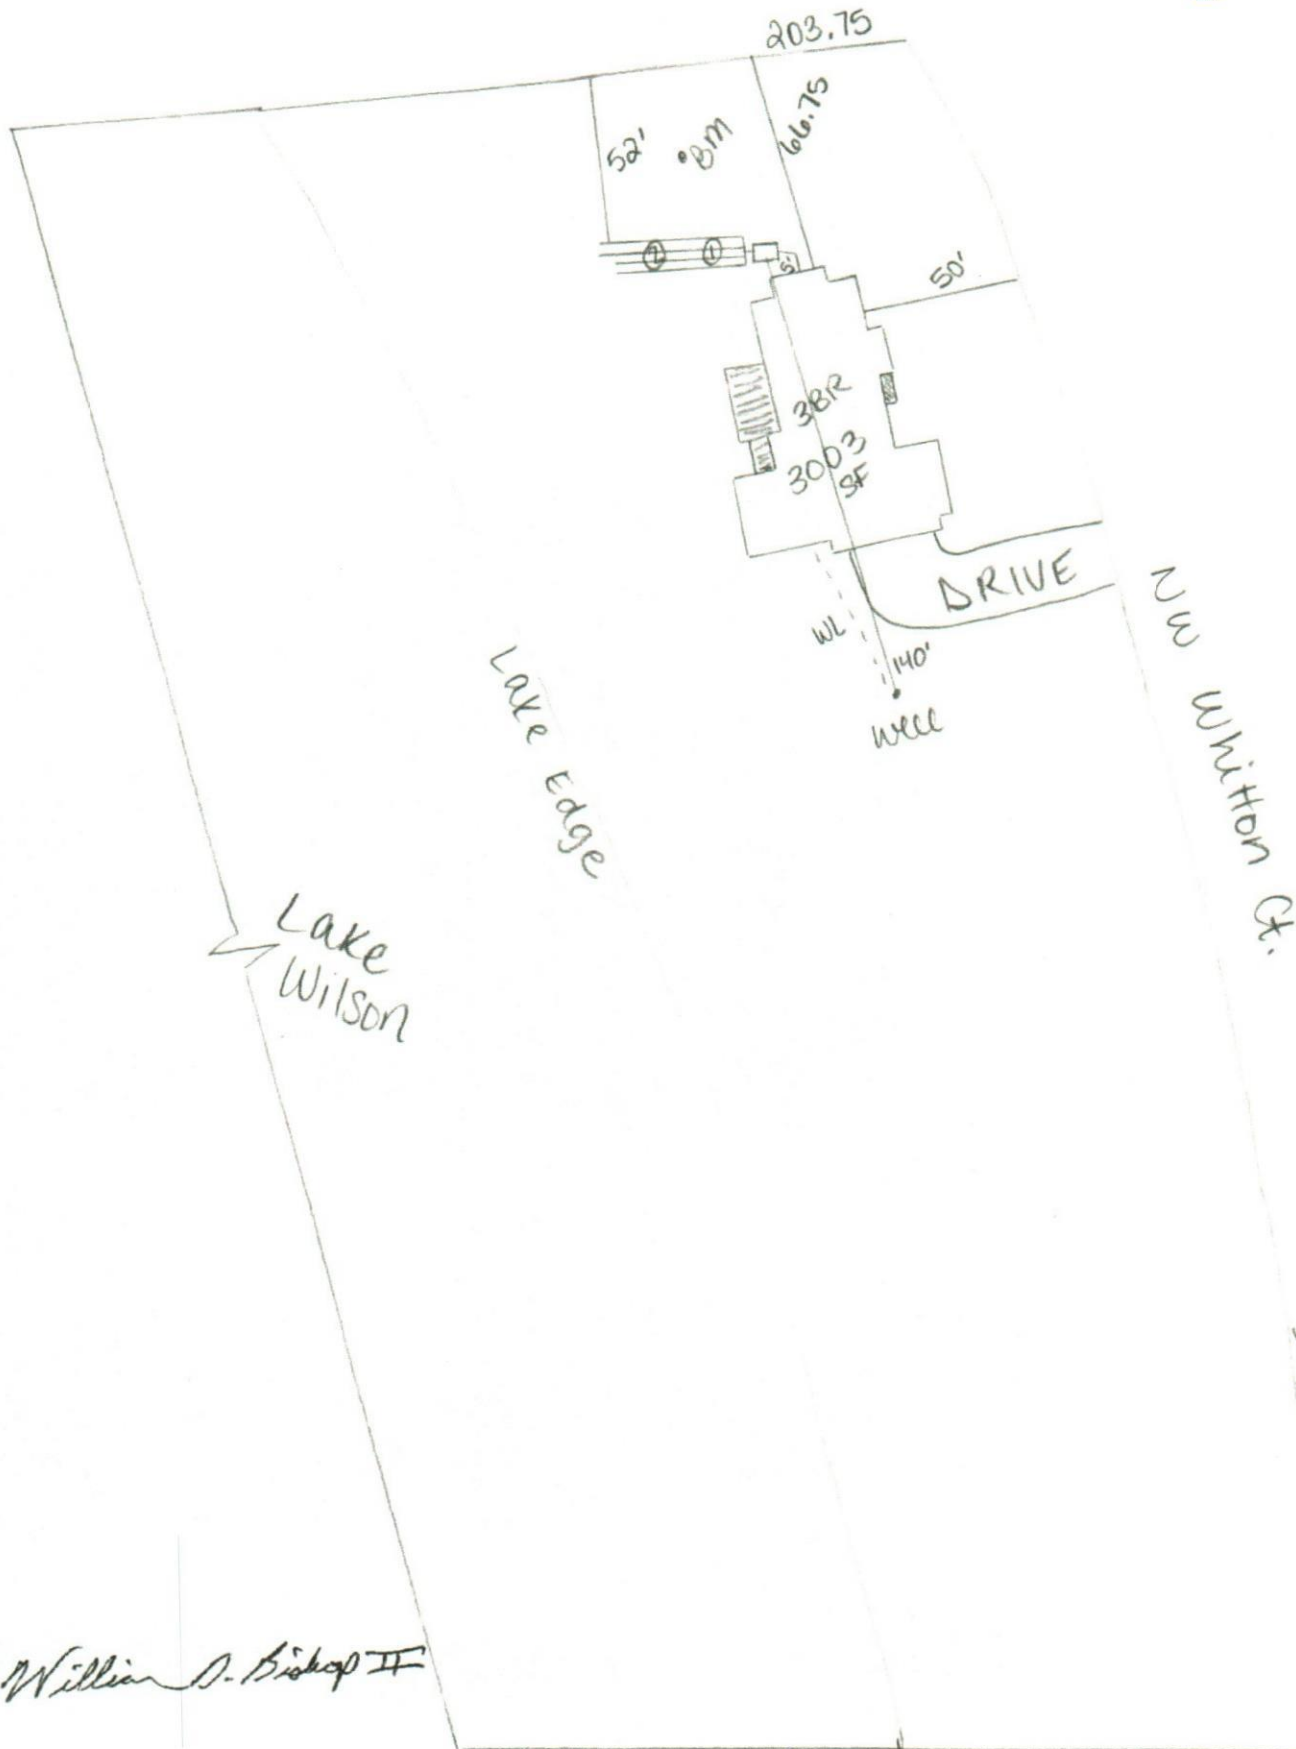

546.09

4/12/2021  
Kelli A  
Columbia  
ETD

STATE OF FLORIDA  
DEPARTMENT OF HEALTH  
APPLICATION FOR ONSITE SEWAGE DISPOSAL SYSTEM CONSTRUCTION PERMIT

Permit Application Number 21-0342

Brown Road Builders Inc.

PART II - SITEPLAN

Scale: 1 inch = ~~40~~ feet.

60

*See  
Attached*

Notes: \_\_\_\_\_  
\_\_\_\_\_  
\_\_\_\_\_

Site Plan submitted by: William D. Bishop II MASTER CONTRACTOR  
Plan Approved KLM Not Approved \_\_\_\_\_ Date 4-6-21  
By C. White County Health Department

ALL CHANGES MUST BE APPROVED BY THE COUNTY HEALTH DEPARTMENT