


DIRECTORY OF PAGES	
PV-1	PROJECT SUMMARY
PV-2	SITE PLAN
PV-3	SINGLE-LINE DIAGRAM
PV-4	PV SAFETY LABELS
PV-5	ATTACHMENT PLAN
PV-6	ATTACHMENT DETAILS
PV-7	FIRE SAFETY PLAN
APPENDIX	ANCHOR DATASHEET
	ARRAY WIRING BOX DATASHEET
	DISCONNECT DATASHEET
	INVERTER DATASHEET
	MODULE DATASHEET
	MOUNTING SYSTEM DATASHEET
	MOUNTING SYSTEM ENGINEERING LETTER
	UL 2703 CLASS A FIRE CERTIFICATION
	UL 2703 GROUNDING AND BONDING CERTIFICATION

PROJECT DETAILS	
PROPERTY OWNER	REBECCA PRIOR
PROPERTY ADDRESS	300 SW LEGREE TERRACE, FORT WHITE, FL 32038
APN	366S1604076144
ZONING	RESIDENTIAL
USE AND OCCUPANCY CLASSIFICATION	ONE- OR TWO-FAMILY DWELLING GROUP (GROUP R3)
AHJ	COUNTY OF COLUMBIA
UTILITY COMPANY	CLAY ELECTRIC COOPERATIVE, INC
ELECTRICAL CODE	2017 NEC (NFPA 70)
FIRE CODE	2020 FFPC
OTHER BUILDING CODES	2020 FL BUILDING CODE

CONTRACTOR INFORMATION	
COMPANY	AFFORDABLE SOLAR, ROOF & AIR
ADDRESS	4914 CREEKSIDE DR, CLEARWATER, FL 33760
PHONE NUMBER	(800) 515-1254
CONTRACTOR SIGNATURE	

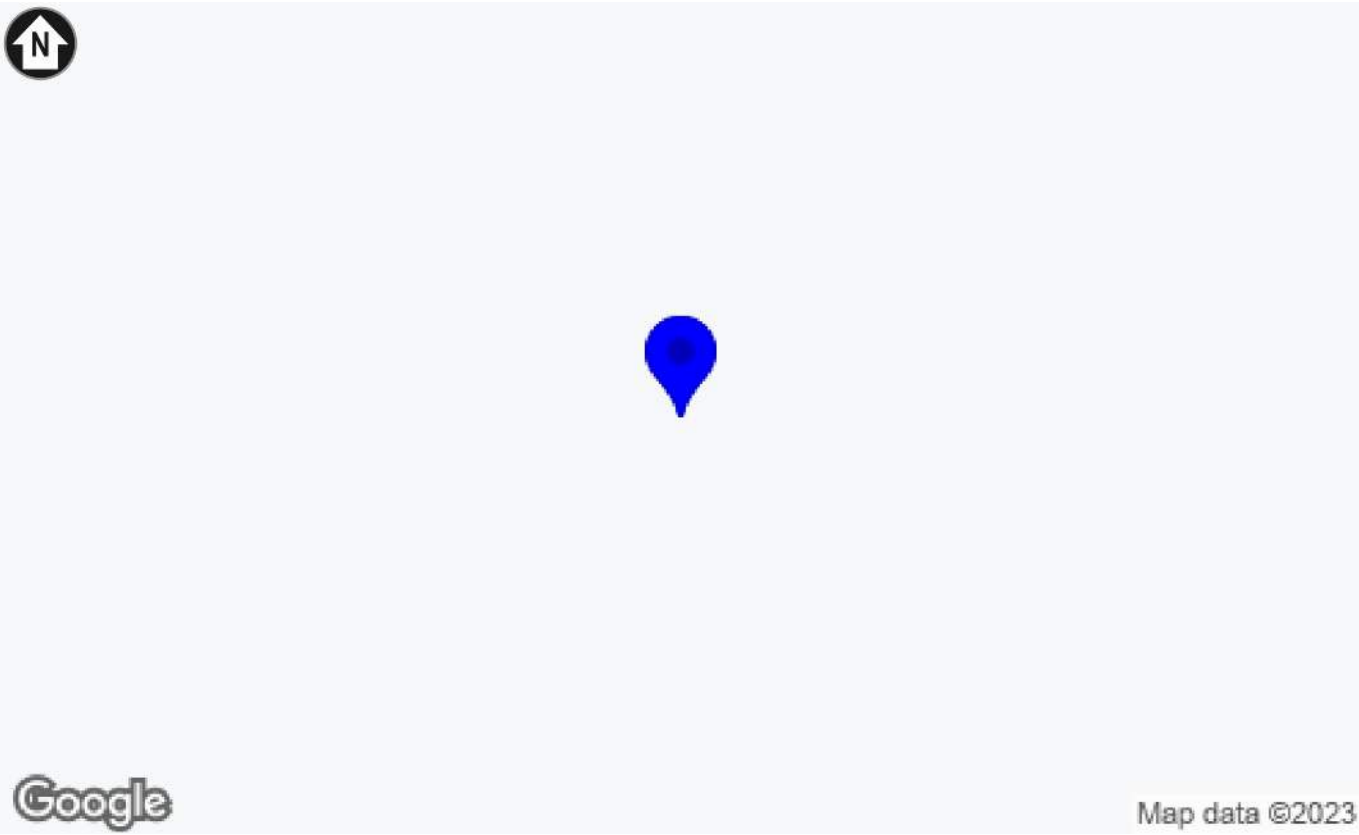

1 PARCEL  
PV-1 SCALE: NTS



2 LOCALE  
PV-1 SCALE: NTS

I REYES M RUIZ DONATE PE# 88991 AN ENGINEER LICENSED PURSUANT TO CHAPTER 471, CERTIFY THAT THE PV ELECTRICAL SYSTEM AND ELECTRICAL COMPONENTS ARE DESIGNED AND APPROVED USING THE STANDARDS CONTAINED IN THE MOST RECENT VERSION OF THE FLORIDA BUILDING CODE.

SCOPE OF WORK
THIS PROJECT INVOLVES THE INSTALLATION OF A GRID-INTERACTIVE PV SYSTEM. PV MODULES WILL BE MOUNTED USING A PREENGINEERED MOUNTING SYSTEM. THE MODULES WILL BE ELECTRICALLY CONNECTED WITH DC TO AC POWER INVERTERS AND INTERCONNECTED TO THE LOCAL UTILITY USING MEANS AND METHODS CONSISTENT WITH THE RULES ENFORCED BY THE LOCAL UTILITY AND PERMITTING JURISDICTION.

THIS DOCUMENT HAS BEEN PREPARED TO DESCRIBE THE DESIGN OF A PROPOSED PV SYSTEM WITH ENOUGH DETAIL TO DEMONSTRATE COMPLIANCE WITH APPLICABLE CODES AND REGULATIONS. THE DOCUMENT SHALL NOT BE RELIED UPON AS A SUBSTITUTE FOR FOLLOWING MANUFACTURER INSTALLATION INSTRUCTIONS. THE SYSTEM SHALL COMPLY WITH ALL MANUFACTURERS INSTALLATION INSTRUCTIONS, AS WELL AS ALL APPLICABLE CODES. NOTHING IN THIS DOCUMENT SHALL BE INTERPRETED IN A WAY THAT OVERRIDES THEM. CONTRACTOR IS RESPONSIBLE FOR VERIFICATION OF ALL DETAILS IN THIS DOCUMENT.
---

SYSTEM DETAILS	
DESCRIPTION	NEW GRID-INTERACTIVE PHOTOVOLTAIC SYSTEM WITH NO ENERGY STORAGE
DC RATING OF SYSTEM	5.40KW
AC OUTPUT RATINGS	4.19KW, 17.4A
INVERTER(S)	12 X ENPHASE IQ8A-72-2-US
MODULE(S)	12 X VSUN VSUN450-144BMH
ARRAY WIRING	(2) BRANCH OF 6 IQ8A-72-2-US MICROINVERTERS

INTERCONNECTION DETAILS	
POINT OF INTERCONNECTION	NEW LOAD-SIDE AC CONNECTION PER NEC 705.12(B)(2)(3)(B) AT MSP
UTILITY SERVICE	120/240V 1Φ
ELECTRICAL PANEL	METER-MAIN COMBO PANEL W/ TOP-FED 200A BUSBAR 200A MCB


SITE DESIGN PARAMETERS	
ASHRAE EXTREME LOW	-5°C (23°F)
ASHRAE 2% HIGH	34°C (94°F)
CLIMATE DATA SOURCE	GAINESVILLE REGIONAL
WIND (ASCE 7-16)	130 MPH, EXPOSURE CATEGORY B, RISK CATEGORY II
GROUND SNOW LOAD	0 PSF

P-8F5DCC	
GRID-TIED PV SYSTEM	PRIOR RESIDENCE 300 SW LEGREE TER FORT WHITE, FL 32038

Digitally signed by Reyes Manuel Ruiz Donate  
Date: 2023.11.06 16:22:51 -04'00'

PROJECT SUMMARY	
DOC ID:	205626-1
DATE:	11/6/23
CREATOR:	S.S.
REVIEWER:	
REVISIONS	

PV-1

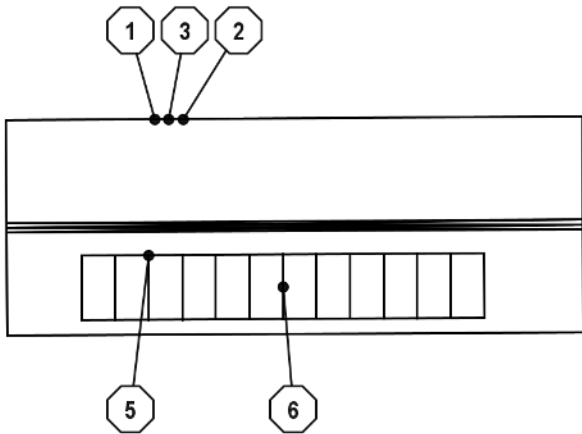

- 1 (E) METER-MAIN COMBO PANEL (MSP), OUTDOOR  
(N) VISIBLE-OPEN TYPE, LOCKABLE, READILY ACCESSIBLE, LABELED PV SYSTEM DISCONNECT LOCATED WITHIN 10 FT OF UTILITY METER (SW1), OUTDOOR
- 2 (N) AC COMBINER (C1), OUTDOOR
- 3 ROADWAY
- 4 (N) TRANSITION BOX, OUTDOOR, OUTPUT CIRCUIT CONDUCTORS SHALL BE RUN IN PVC-40 CONDUIT OVER ROOF NO CLOSER THAN 7/8" ABOVE ROOF SURFACE
- 5 (N) PROPOSED ROOF-MOUNTED PV ARRAY. 3/12 (13.0°) SLOPED ROOF, (12) VSUN VSUN450-144BMH MODULES (SILVER FRAME, CLEAR BACKSHEET), 180° AZIMUTH
- 6

### GENERAL NOTES


1	EQUIPMENT LIKELY TO BE WORKED UPON WHILE ENERGIZED SHALL BE INSTALLED IN LOCATIONS THAT SATISFY MIN. WORKING CLEARANCES PER NEC 110.26.
2	24/7 UNESCORTED KEYLESS ACCESS SHALL BE PROVIDED TO ALL CLAY ELECTRIC COOPERATIVE, INC EQUIPMENT.
3	CONTRACTOR SHALL USE ONLY COMPONENTS LISTED BY A NATIONALLY RECOGNIZED TESTING LABORATORY FOR THE INTENDED USE.
4	CONTRACTOR IS RESPONSIBLE FOR FURNISHING ALL EQUIPMENT, CABLES, ADDITIONAL CONDUITS, RACEWAYS, AND OTHER ACCESSORIES NECESSARY FOR A COMPLETE AND OPERATIONAL PV SYSTEM.
5	ALL EXPOSED PV ROOFTOP CONDUCTORS NOT UNDER THE ARRAY SHALL BE PROTECTED BY A RACEWAY WITH A LISTED JUNCTION BOX AT BOTH ENDS AND COMPLY WITH NEC 690.31(A).

1 SITE PLAN  
PV-2 SCALE: 1" = 20'

P-8F5DCC

GRID-TIED PV SYSTEM

PRIOR RESIDENCE  
300 SW LEGREE TER  
FORT WHITE, FL 32038

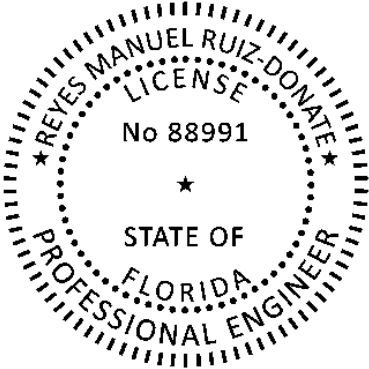

THIS ITEM HAS BEEN DIGITALLY SIGNED AND SEALED Y REYES MANUEL RUIZ DONATE ON THE DATE ADJACENT TO THE DEAL.


PRINTED COPIES OF THIS DOCUMENT ARE NOT CONSIDERED SIGNED AND SEALED AND THE SIGNATURE MUST BE VERIFIED ON ANY ELECTRONIC

### SITE PLAN

DOC ID: 205626-1
DATE: 11/6/23
CREATOR: S.S.
REVIEWER:

### REVISIONS


PV-2

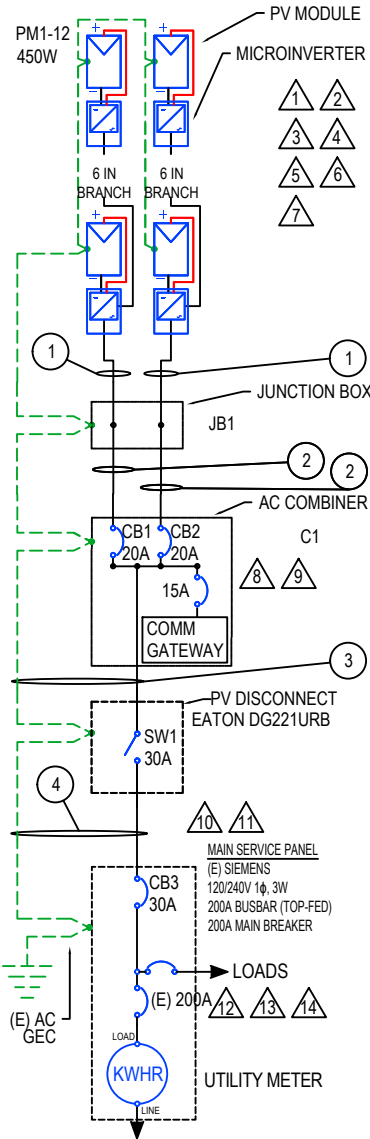

MODULES													
REF.	QTY.	MAKE AND MODEL				P <sub>MAX</sub>	PTC	ISC	IMP	VOC	VMP	TEMP. COEFF. OF VOC	FUSE RATING
PM1-12	12	VSUN VSUN450-144BMH				450W	419W	11.52A	10.93A	49.4V	41.2V	-0.1279V/°C (-0.26%/°C)	20A

INVERTERS									
REF.	QTY.	MAKE AND MODEL	AC VOLTAGE	GROUND	RATED POWER	MAX OUTPUT CURRENT	MAX INPUT CURRENT	MAX INPUT VOLTAGE	CEC WEIGHTED EFFICIENCY
I1-12	12	ENPHASE IQ8A-72-2-US	240V	NOT SOLIDLY GROUNDED	349W	1.45A	15.0A	60V	97.0%

DISCONNECTS				
REF.	QTY.	MAKE AND MODEL	RATED CURRENT	MAX RATED VOLTAGE
SW1	1	EATON DG221URB OR EQUIV.	30A	240VAC

OCPDS				
REF.	QTY.	RATED CURRENT		MAX VOLTAGE
CB1-2	2	20A		240VAC
CB3	1	30A		240VAC

PASS-THRU BOXES AND COMBINERS				
REF.	QTY.	MAKE AND MODEL	RATED CURRENT	MAX RATED VOLTAGE
JB1	1	TRANSITION BOX FOR 2 CIRCUITS	30A	240VAC / 600VDC

SYSTEM SUMMARY		
	BRANCH 1	BRANCH 2
INVERTERS PER BRANCH	6	6
MAX AC CURRENT	8.70A	8.70A
MAX AC OUTPUT	2,094W	2,094W
ARRAY STC POWER	5,400W	
ARRAY PTC POWER	5,023W	
MAX AC CURRENT	17A	
MAX AC POWER OUTPUT	4,188W	
DERATED AC POWER OUTPUT	4,188W	

- 1

RAPID SHUTDOWN DEVICES COMPLIANT WITH REQUIREMENTS AS PER NEC 690.12(B)(2). PV CIRCUIT CONDUCTORS LOCATED OUTSIDE THE ARRAY BOUNDARY (DEFINED AS 3 FEET FROM THE POINT OF PENETRATION INTO A BUILDING OR MORE THAN 3 FEET FROM AN ARRAY) SHALL BE LIMITED TO NOT MORE THAN 30V WITHIN 30 SECONDS OF RAPID SHUTDOWN INITIATION. CONDUCTORS LOCATED INSIDE OF THE ARRAY BOUNDARY SHALL BE LIMITED TO NOT MORE THAN 80 VOLTS WITHIN 30 SECONDS OF SHUTDOWN.
- 2

ENPHASE SYSTEM MEETS REQUIREMENTS FOR PHOTOVOLTAIC RAPID SHUTDOWN SYSTEM (PVRSS), AS PER NEC 690.12(B)(2).
- 3

THE DC AND AC CONNECTORS OF THE ENPHASE IQ8A-72-2-US AND ARE LISTED TO MEET REQUIREMENTS AS A DISCONNECT MEANS AS ALLOWED BY NEC 690.15(D). MATING CONNECTORS SHALL COMPLY WITH NEC 690.33.
- 4

THE ENPHASE IQ8A-72-2-US HAS A CLASS II DOUBLE-INSULATED RATING AND DOES NOT REQUIRE GROUNDING ELECTRODE CONDUCTORS (GEC) OR EQUIPMENT GROUNDING CONDUCTORS (EGC). THE RATING INCLUDES GROUND FAULT PROTECTION (GFP). TO SUPPORT GFP, USE ONLY PV MODULES EQUIPPED WITH DC CABLES LABELED PV WIRE OR PV CABLE.
- 5

MICROINVERTER BRANCH CIRCUIT CONDUCTORS ARE MANUFACTURED ENPHASE Q CABLES LISTED FOR USE IN 20A OR LESS CIRCUITS OF ENPHASE IQ MICROINVERTERS. THEY ARE ROHS, OIL RESISTANT, AND UV RESISTANT. THEY CONTAIN TWO 12 AWG CONDUCTORS OF TYPE THHN/THWN-2 DRY/WET AND CERTIFIED TO UL 3003 AND UL 9703.
- 6

ALL METAL ENCLOSURES, RACEWAYS, CABLES AND EXPOSED NONCURRENT-CARRYING METAL PARTS OF EQUIPMENT SHALL BE GROUNDED TO EARTH AS REQUIRED BY NEC 250.4(B) AND PART III OF ARTICLE 250 AND DC EQUIPMENT GROUNDING CONDUCTORS SHALL BE SIZED ACCORDING TO NEC 690.45. THE GROUNDING ELECTRODE SYSTEM SHALL ADHERE TO NEC 690.47(A) AND NEC 250.169 AND INSTALLED IN COMPLIANCE WITH NEC 250.64.
- 7

MAX DC VOLTAGE OF PV MODULE IS EXPECTED TO BE 53.2V AT -5°C (-4.8°C - 25°C) X -0.128V/°C + 49.4V = 53.2V).
- 8

AC AGGREGATION PANEL BUSBAR AND THE OVERCURRENT PROTECTION PROTECTING THE BUSBAR SHALL BE SIZED IN ACCORDANCE WITH NEC 705.12(B)(2)(3)(C).
- 9

THE ENPHASE IQ COMBINER 3 CONTAINS A FACTORY-INSTALLED COMMUNICATIONS GATEWAY WITH AN OCPD RATED NO MORE THAN 15A.
- 10

PV SYSTEM DISCONNECT SHALL BE A VISIBLE KNIFE-BLADE TYPE DISCONNECT THAT IS ACCESSIBLE AND LOCKABLE BY THE UTILITY. THE DISCONNECT SHALL BE LOCATED WITHIN 10 FT OF UTILITY METER. DISCONNECT SHALL BE GROUPED IN ACCORDANCE WITH NEC 230.72.
- 11

PV SYSTEM DISCONNECT MEETS NEC 690.12(C) REQUIREMENT FOR A RAPID SHUTDOWN INITIATION DEVICE
- 12

PV BACKFEED OCPDS SHALL HAVE AN AMPERE INTERRUPTING CAPACITY THAT COMPLIES WITH THE REQUIREMENTS OF NEC 110.9 AND NEC 240.86(B)
- 13

POINT-OF-CONNECTION IS ON LOAD SIDE OF SERVICE DISCONNECT, IN COMPLIANCE WITH NEC 705.12(B)(2)(3)(B). OUTPUT IS BACKFED THROUGH BREAKER IN MAIN PANEL. THE SUM OF 125% OF POWER SOURCE(S) OUTPUT CURRENT (17A X 1.25 = 21A) AND THE MAIN BREAKER (200A) DOES NOT EXCEED 120% OF BUSBAR RATING (200A X 1.20 = 240A). 21A + 200A <= 240A
- 14

THE PV BREAKER SHALL BE LOCATED AT THE OPPOSITE END OF THE BUSBAR FROM THE MAIN BREAKER. IT SHALL NOT BE MARKED FOR "LINE" AND "LOAD".

CONDUCTOR AND CONDUIT SCHEDULE W/ELECTRICAL CALCULATIONS																
ID	TYP	CONDUCTOR	CONDUIT / CABLE	CURRENT-CARRYING CONDUCTORS IN CONDUIT/CABLE.	OCPD	EGC	TEMP. CORR. FACTOR	FILL FACTOR	CONT. CURRENT	MAX. CURRENT (125%)	BASE AMP.	DERATED AMP.	TERM. TEMP. RATING	AMP. @ TERM. TEMP. RATING	LEN.	V.D.
1	2	12 AWG THHN/THWN-2 IN ENPHASE Q CABLE, COPPER	CABLE	2	20A	6 AWG BARE, COPPER	0.71 (56°C)	1.0	8.7A	10.88A	30A	21.3A	90 °C	30A	78.7FT	0.56%
2	2	10 AWG THWN-2, COPPER	0.75" DIA. PVC-40	4	20A	10 AWG THWN-2, COPPER	0.96 (34°C)	0.8	8.7A	10.88A	40A	31A	90 °C	40A	46FT	0.21%
3	1	10 AWG THWN-2, COPPER	0.75" DIA. PVC-40	3	30A	10 AWG THWN-2, COPPER	0.96 (34°C)	1.0	17.4A	21.75A	40A	38.4A	75 °C	35A	48IN	0.07%
4	1	10 AWG THWN-2, COPPER	0.75" DIA. PVC-40	3	30A	10 AWG THWN-2, COPPER	0.96 (34°C)	1.0	17.4A	21.75A	40A	38.4A	75 °C	35A	48IN	0.07%

GENERAL ELECTRICAL NOTES

- 1

UTILITY HAS 24-HR UNRESTRICTED ACCESS TO ALL PHOTOVOLTAIC SYSTEM COMPONENTS LOCATED AT THE SERVICE ENTRANCE.
- 2

CONDUCTORS EXPOSED TO SUNLIGHT SHALL BE LISTED AS SUNLIGHT RESISTANT PER NEC ARTICLE 300.6 (C) (1) AND ARTICLE 310.10 (D).
- 3

CONDUCTORS EXPOSED TO WET LOCATIONS SHALL BE SUITABLE FOR USE IN WET LOCATIONS PER NEC ARTICLE 310.10 (C).

GROUNDING NOTES

- 1

ALL EQUIPMENT SHALL BE PROPERLY GROUNDED PER THE REQUIREMENTS OF NEC ARTICLES 250 & 690
- 2

PV MODULES SHALL BE GROUNDED TO MOUNTING RAILS USING MODULE LUGS OR RACKING INTEGRATED GROUNDING CLAMPS AS ALLOWED BY LOCAL JURISDICTION. ALL OTHER EXPOSED METAL PARTS SHALL BE GROUNDED USING UL-LISTED LAY-IN LUGS.
- 3

INSTALLER SHALL CONFIRM THAT MOUNTING SYSTEM HAS BEEN EVALUATED FOR COMPLIANCE WITH UL 2703 "GROUNDING AND BONDING" WHEN USED WITH PROPOSED PV MODULE.
- 4

IF THE EXISTING MAIN SERVICE PANEL DOES NOT HAVE A VERIFIABLE GROUNDING ELECTRODE, IT IS THE CONTRACTOR'S RESPONSIBILITY TO INSTALL A SUPPLEMENTAL GROUNDING ELECTRODE.
- 5

AC SYSTEM GROUNDING ELECTRODE CONDUCTOR (GEC) SHALL BE A MINIMUM SIZE #8AWG WHEN INSULATED, #6AWG IF BARE WIRE.
- 6

EQUIPMENT GROUNDING CONDUCTORS SHALL BE SIZED ACCORDING TO NEC ARTICLE 690.45, AND BE A MINIMUM OF #10AWG WHEN NOT EXPOSED TO DAMAGE, AND #6AWG SHALL BE USED WHEN EXPOSED TO DAMAGE
- 7

GROUNDING AND BONDING CONDUCTORS, IF INSULATED, SHALL BE COLOR CODED GREEN, OR MARKED GREEN IF #4AWG OR LARGER

1 SINGLE-LINE DIAGRAM  
PV-3 SCALE: NTS

P-8F5DCC

GRID-TIED PV SYSTEM

PRIOR RESIDENCE  
300 SW LEGREE TER  
FORT WHITE, FL 32038

Digitally signed by Reyes Manuel Ruiz  
Donate  
Date: 2023.11.06  
16:23:04 -04'00'

SINGLE-LINE DIAGRAM

PROJECT ID: 205626-1

DATE: 11/6/23

CREATED BY: S.S.

CHECKED BY:

REVISIONS

PV-3

AC COMBINER

2

SW1 - DISCONNECT  
(EATON DG221URB)

3456

CB3 IN METER-MAIN COMBO PANEL

456

METER-MAIN COMBO PANEL


178

1

SEE NOTE NO. 4 (MSP)

EMERGENCY RESPONDER  
THIS SOLAR PV SYSTEM IS  
EQUIPPED WITH RAPID SHUTDOWN

TURN RAPID SHUTDOWN  
SWITCH TO THE 'OFF'  
POSITION TO SHUT DOWN  
THE ENTIRE PV SYSTEM.

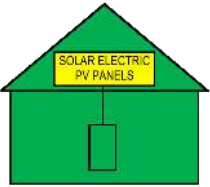

SOLAR ELECTRIC  
PV PANELS

NEC 690.56(C)(1), FFPC 11.12.2.1.1.1.1, AND FFPC 11.12.2.1.1.2

6

AC DISCONNECT (SW1, CB3 IN MSP)

MAXIMUM AC OPERATING CURRENT: 17.4A  
MAXIMUM AC OPERATING VOLTAGE: 240V

NEC 690.54

2

AC COMBINER PANEL (C1)

! WARNING !

THIS EQUIPMENT FED BY MULTIPLE SOURCES.  
TOTAL RATING OF ALL OVERCURRENT DEVICES,  
EXCLUDING MAIN OVERCURRENT DEVICE SHALL  
NOT EXCEED AMPACITY OF BUSBAR.

NEC 705.12(B)(2)(3)(C)

4

EACH DISCONNECTING MEANS FOR  
PHOTOVOLTAIC EQUIPMENT (SW1, CB3 IN MSP)

! WARNING !

ELECTRIC SHOCK HAZARD. TERMINALS ON THE  
LINE AND LOAD SIDES MAY BE ENERGIZED IN THE  
OPEN POSITION.

NEC 690.13(B)

7

ANY AC ELECTRICAL PANEL THAT IS FED BY BOTH  
THE UTILITY AND THE PHOTOVOLTAIC SYSTEM  
(MSP)

! WARNING !

DUAL POWER SOURCE. SECOND SOURCE IS  
PHOTOVOLTAIC SYSTEM.

NEC 705.12(B)(3)

3

SEE NOTE NO. 5 (SW1)

RAPID SHUTDOWN SWITCH  
FOR SOLAR PV SYSTEM

NEC 690.56(C)(3), FFPC 11.12.2.1.1.6, AND FFPC 11.12.2.1.1.7

5

PV SYSTEM DISCONNECT (SW1, CB3 IN MSP)

PV SYSTEM DISCONNECT

NEC 690.13(B)

8

SOLAR BREAKER (MSP)

! WARNING !

INVERTER OUTPUT CONNECTION. DO NOT  
RELOCATE THIS OVERCURRENT DEVICE.


NEC 705.12(B)(2)(3)(B)

LABELING NOTES	
1	ALL PLAQUES AND SIGNAGE REQUIRED BY 2017 NEC AND 2020 FFPC WILL BE INSTALLED AS REQUIRED.
2	LABELS, WARNING(S) AND MARKING SHALL COMPLY WITH ANSI Z535.4, WHICH REQUIRES THAT DANGER, WARNING, AND CAUTION SIGNS USED THE STANDARD HEADER COLORS, HEADER TEXT, AND SAFETY ALERT SYMBOL ON EACH LABEL. THE ANSI STANDARD REQUIRES A HEADING THAT IS AT LEAST 50% TALLER THAN THE BODY TEXT, IN ACCORDANCE WITH NEC 110.21(B).
3	A PERMANENT PLAQUE OR DIRECTORY SHALL BE INSTALLED PROVIDING THE LOCATION OF THE SERVICE DISCONNECTING MEANS AND THE PHOTOVOLTAIC SYSTEM DISCONNECTING MEANS IF NOT IN THE SAME LOCATION IN ACCORDANCE WITH NEC 690.56(B).
4	LABEL(S) WITH MARKING, "TURN RAPID SHUTDOWN SWITCH TO THE 'OFF' POSITION TO SHUT DOWN THE ENTIRE PV SYSTEM," SHALL BE LOCATED WITHIN 3 FT OF SERVICE DISCONNECTING MEANS THE TITLE SHALL UTILIZE CAPITALIZED LETTERS WITH A MINIMUM HEIGHT OF 3/8" IN BLACK ON A RED BACKGROUND, AND REMAINING TEXT SHALL BE CAPITALIZED WITH A MINIMUM HEIGHT OF 3/16" IN BLACK ON WHITE BACKGROUND.
5	LABEL(S) WITH MARKING, "RAPID SHUTDOWN SWITCH FOR SOLAR PV SYSTEM," SHALL BE LOCATED WITHIN 3 FT OF RAPID SHUTDOWN SWITCH. THE LABEL SHALL HAVE 3/8" TALL LETTERS AND BE REFLECTIVE WITH WHITE TEXT ON A RED BACKGROUND.

P-8F5DCC

GRID-TIED PV SYSTEM

PRIOR RESIDENCE  
300 SW LEGREE TER  
FORT WHITE, FL 32038

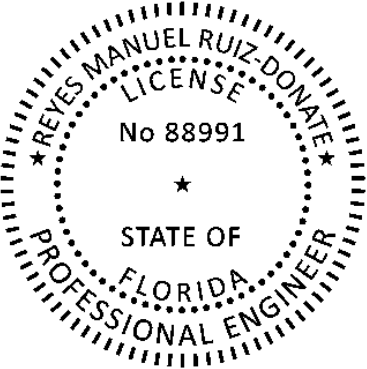

REYES MANUEL RUIZ-DONATE  
LICENSE  
No 88991  
★  
STATE OF  
FLORIDA  
PROFESSIONAL ENGINEER

THIS ITEM HAS BEEN DIGITALLY SIGNED AND SEALED Y REYES MANUEL RUIZ DONATE ON THE DATE ADJACENT TO THE DEAL.

PRINTED COPIES OF THIS DOCUMENT ARE NOT CONSIDERED SIGNED AND SEALED AND THE SIGNATURE MUST BE VERIFIED ON ANY ELECTRONIC

SAFETY LABELS

DOC ID: 205626-1

DATE: 11/6/23

CREATOR: S.S.

REVIEWER:

REVISIONS

PV-4



STRUCTURAL DESIGN PARAMETERS	
ELEVATION	102 FT
SEISMIC	0.085 S <sub>DS</sub>
WIND (ASCE 7-16)	130 MPH, EXPOSURE CATEGORY B, RISK CATEGORY II
GROUND SNOW LOAD	0 PSF


ROOF PROPERTIES	
ROOF MATERIAL	TRAPEZOIDAL METAL (5-7IN)
SLOPE	3/12 (13.0°)
MEAN ROOF HEIGHT	11.1FT
ROOF DECKING	15/32" OSB
CONSTRUCTION	TRUSSES (2X4 TOP-CHORD), 24IN OC

MODULE MECHANICAL PROPERTIES	
MODEL	VSUN VSUN450-144BMH
DIMENSIONS (AREA)	83.0IN X 41.3IN X 1.4IN (23.8 SQ FT)
WEIGHT	53.8 LBS

MOUNTING SYSTEM PROPERTIES	
RAIL MODEL	K2 CROSSRAIL 44-X
ANCHOR MODEL	S-5! SOLARFOOT, 1.25IN AIR GAP
FASTENING METHOD	EMBEDMENT IN ROOF DECKING WITH 4 FASTENERS
GROUNDING AND BONDING	INTEGRAL GROUNDING CERTIFIED TO UL 2703 REQUIREMENTS

DEAD LOAD CALCULATIONS			
LOAD	QTY	LBS	TOTAL LBS
MODULES	12	53.8	645.5
MICROINVERTERS	12	2.4	28.6
LINEAR FEET OF RAIL	84 FT	0.5	39.6
ANCHORS	23	0.1	3.0
MISC. HARDWARE		11.5	11.5
TOTAL ARRAY WEIGHT			728.1 LBS
AREA NAME	QTY	SQFT	TOTAL SQFT
MODULES	12	23.8	285.6
POINT LOAD (728.1 LBS / 23 ATTACHMENTS)			31.7 LBS
DIST. LOAD (728.1 LBS / 285.6 SQFT)			2.55 PSF

NOTES	
1	TRUSS LOCATIONS ARE APPROXIMATE. CONTRACTOR MAY NEED TO MAKE MINOR ADJUSTMENTS TO ANCHOR LOCATIONS. IN NO CASE SHALL THE ANCHOR SPACING EXCEED "MAX. ANCHOR SPACING"
2	ARRAY LOCATED AT LEAST 2H <sub>2</sub> FROM THE ROOF EDGE IN COMPLIANCE WITH ASCE 7-16 29.4.4

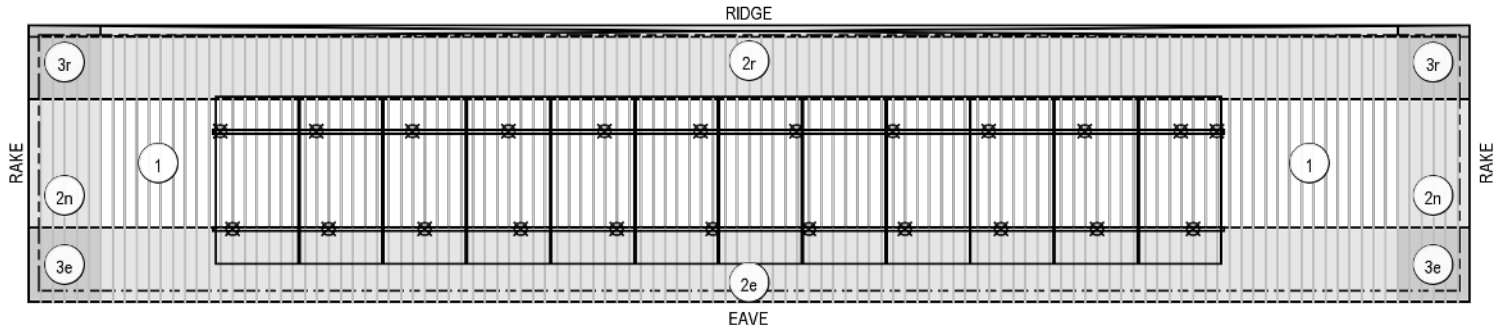

ANCHOR PLACEMENT PARAMETERS (ASCE 7-16)				
WIND PRESSURE ZONE	MODULE WIND EXPOSURE	MAX. ALLOWABLE RAIL SPAN	MAX. ANCHOR SPACING	MAX. ALLOWABLE CANTILEVER
ZONES 2E, 2R	NORMAL	48.0IN	48.0IN	16.0IN

DISTANCE α IS EQUAL TO 10% OF THE BUILDING'S LEAST HORIZONTAL DIMENSION ("LHD") OR 40% OF THE MEAN ROOF HEIGHT, WHICHEVER IS SMALLER, BUT NOT LESS THAN 4% OF THE LHD OR 3 FT. THESE SETBACKS ARE APPLIED TO THE BUILDING FOOTPRINT AND PROJECTED TO THE ROOF PLANES IN ACCORDANCE WITH GUIDANCE PROVIDED BY ASCE 7-16 FIGURES 30.3-2B–I.

$\alpha = \text{MAX}(\text{MIN}(0.4 * \text{MEAN ROOF HEIGHT}, 0.1 * \text{LHD}), 0.04 * \text{LHD}, 3 \text{ FT})$

$3.0 \text{ FT} = \text{MAX}(\text{MIN}(0.4 * 11.1 \text{ FT}, 0.1 * 22.4 \text{ FT}), 0.04 * 22.4 \text{ FT}, 3 \text{ FT})$

$\text{EDGE MODULES} = \text{DISTANCE TO ROOF EDGE} < 2 * (\text{AIR GAP} + \text{MODULE THICKNESS})$

$5.3 \text{ IN} = 2 * (1.25 \text{ IN} + 1.38 \text{ IN})$

1

PV-5

ATTACHMENT PLAN (ORTHOGONAL PROJECTION)  
SCALE: 1/8" = 1'

P-8F5DCC

GRID-TIED PV SYSTEM

PRIOR RESIDENCE  
300 SW LEGREE TER  
FORT WHITE, FL 32038

REYES MANUEL RUIZ-DONATE  
LICENSE  
No 88991  
★  
STATE OF  
FLORIDA  
PROFESSIONAL ENGINEER

THIS ITEM HAS BEEN DIGITALLY SIGNED AND SEALED Y REYES MANUEL RUIZ DONATE ON THE DATE ADJACENT TO THE DEAL.  
  
PRINTED COPIES OF THIS DOCUMENT ARE NOT CONSIDERED SIGNED AND SEALED AND THE SIGNATURE MUST BE VERIFIED ON ANY ELECTRONIC

ATTACHMENT PLAN

DOC ID: 205626-1


DATE: 11/6/23

CREATOR: S.S.


REVIEWER:

REVISIONS

PV-5

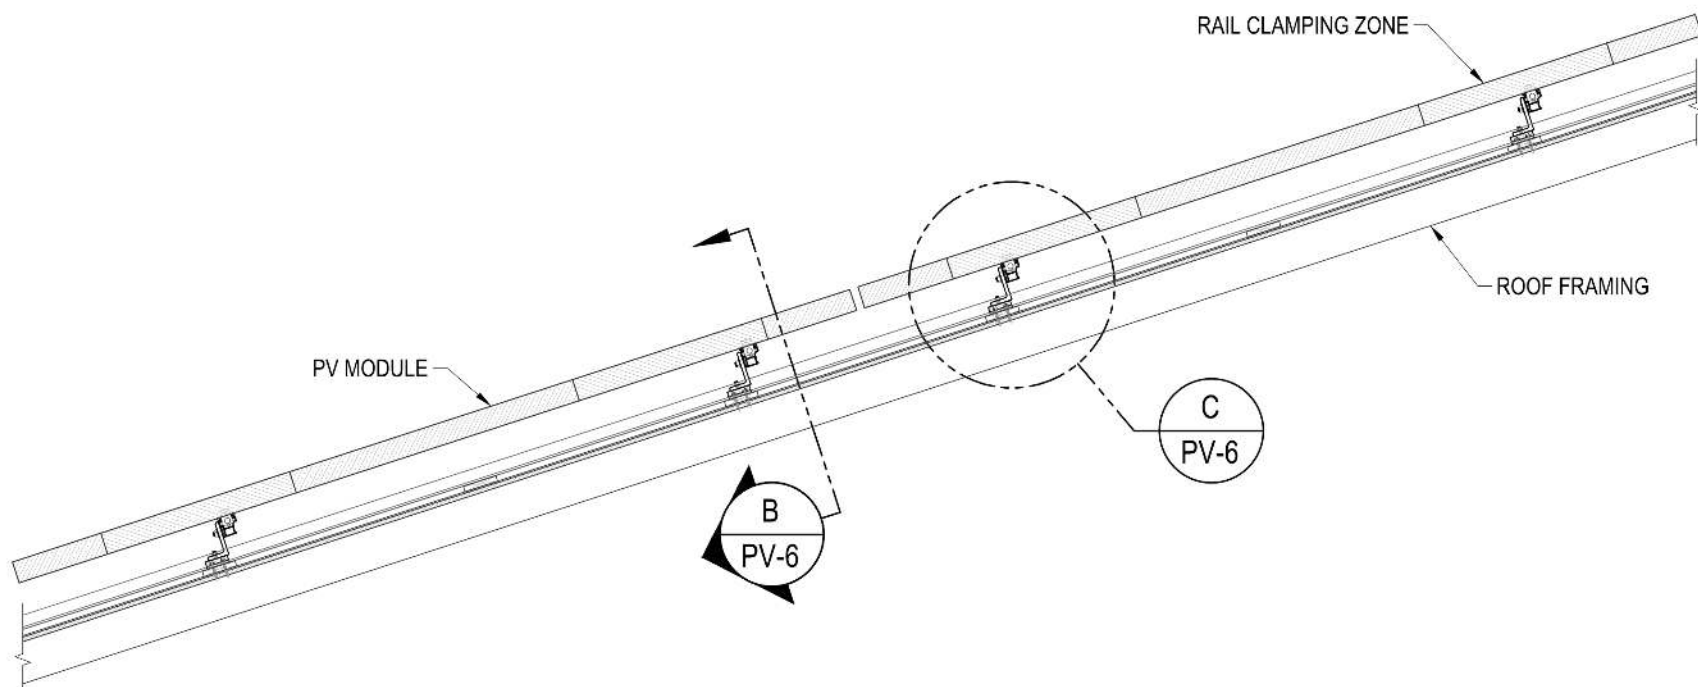


**A RACKING ELEVATION (TRANSVERSE VIEW)**  
PV-6 SCALE: NTS

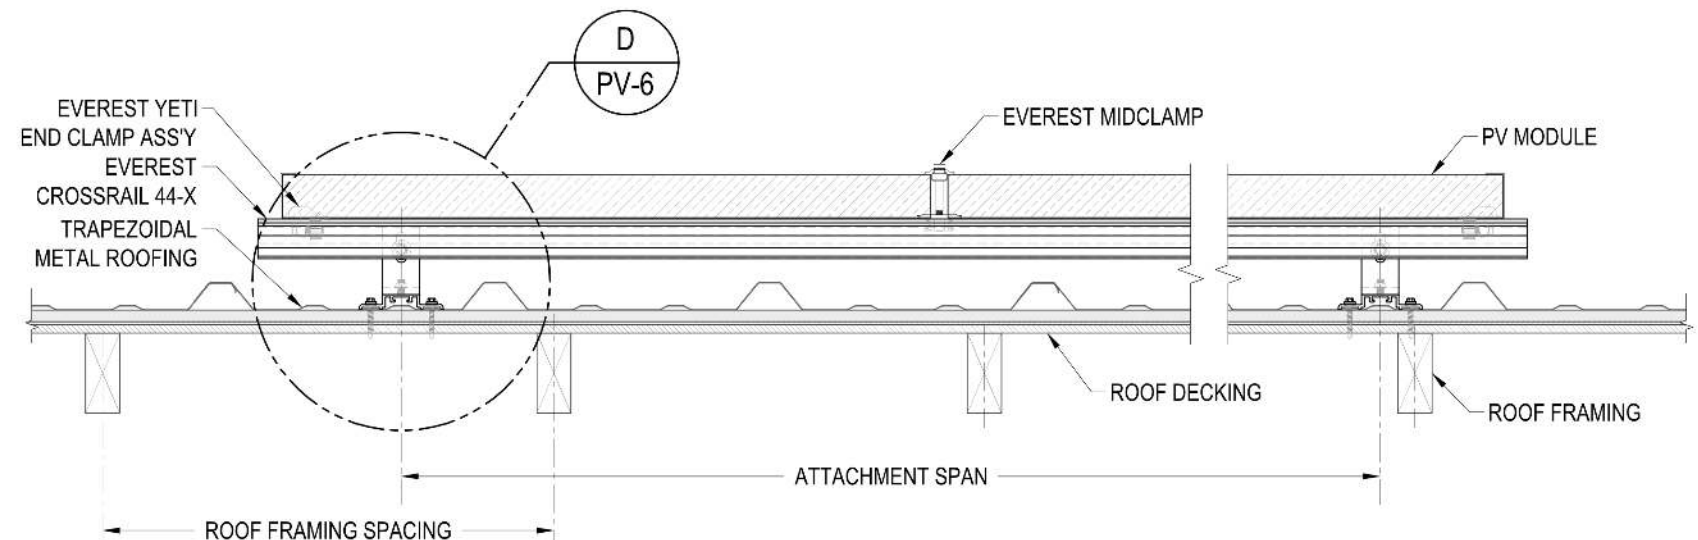


**B RACKING ELEVATION (LONGITUDINAL VIEW)**  
PV-6 SCALE: NTS

MOUNTING SYSTEM NOTES	
1	FLASHING SHALL BE APPLIED IN ACCORDANCE WITH MANUFACTURERS' INSTRUCTIONS.
2	IF THERE IS ANY CONFLICT BETWEEN WHAT IS DEPICTED HERE AND INSTRUCTIONS PROVIDED BY A MANUFACTURER, THE MANUFACTURER'S INSTRUCTIONS SHALL SUPERCEDE.

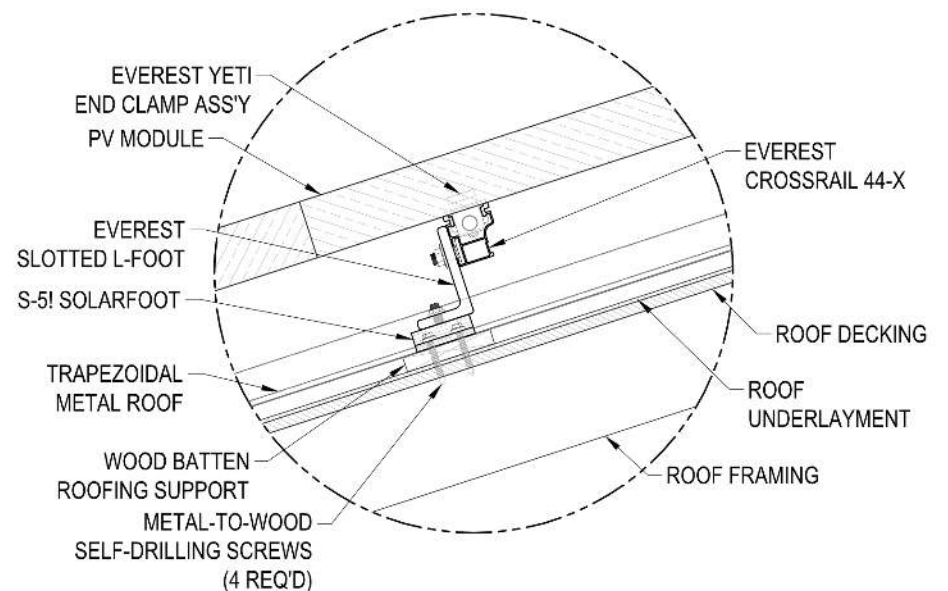

**C ATTACHMENT DETAIL (TRANSVERSE VIEW)**  
PV-6 SCALE: NTS

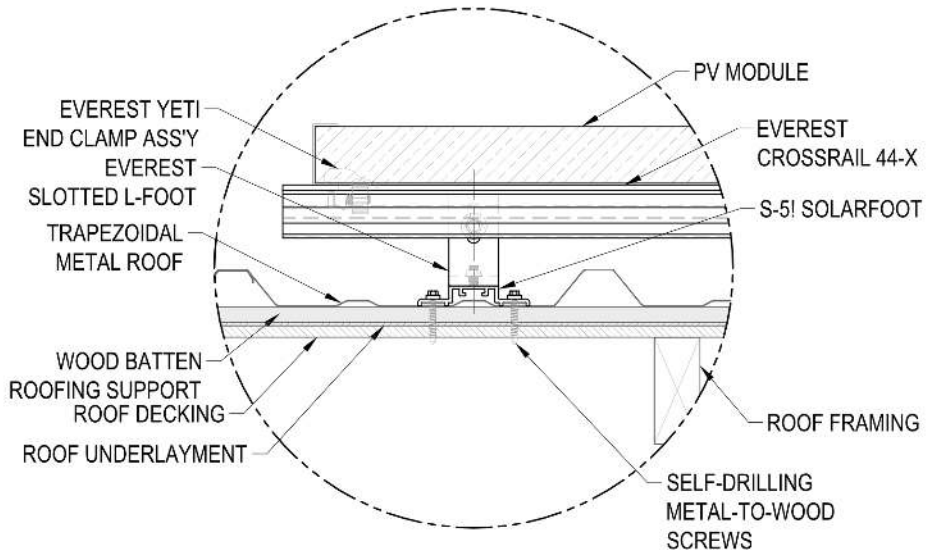


**D ATTACHMENT DETAIL (LONGITUDINAL VIEW)**  
PV-6 SCALE: NTS

P-8F5DCC

**GRID-TIED PV SYSTEM**

**PRIOR RESIDENCE**  
**300 SW LEGREE TER**  
**FORT WHITE, FL 32038**

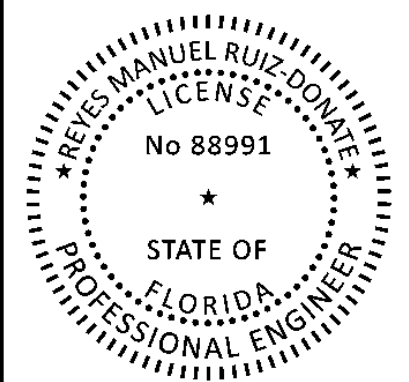

THIS ITEM HAS BEEN DIGITALLY SIGNED AND SEALED BY REYES MANUEL RUIZ-DONATE ON THE DATE ADJACENT TO THE SEAL.


PRINTED COPIES OF THIS DOCUMENT ARE NOT CONSIDERED SIGNED AND SEALED AND THE SIGNATURE MUST BE VERIFIED ON ANY ELECTRONIC

**ATTACHMENT DETAILS**

DOC ID: 205626-1
DATE: 11/6/23
CREATOR: S.S.
REVIEWER:

**REVISIONS**


**PV-6**

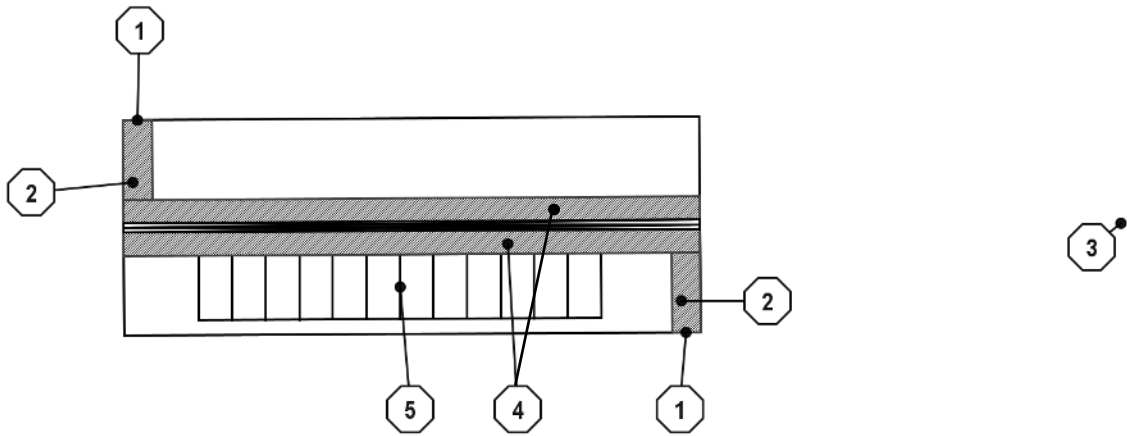

1 FIRE SAFETY PLAN  
PV-7 SCALE: 1" = 20'

GENERAL NOTES	
1	ACCESS AND SPACING REQUIREMENTS SHALL BE REQUIRED TO PROVIDE EMERGENCY ACCESS TO THE ROOF, PROVIDE PATHWAYS TO SPECIFIC AREAS OF THE ROOF, PROVIDE FOR SMOKE VENTILATION OPPORTUNITY AREAS, AND TO PROVIDE EMERGENCY EGRESSION FROM THE ROOF. THE AHJ SHALL BE PERMITTED TO MODIFY ROOF ACCESS BASED UPON FIRE DEPARTMENT VENTILATION PROCEDURES OR ALTERNATIVE METHODS THAT ENSURE ADEQUATE ACCESS, PATHWAYS, AND SMOKE VENTILATION. (FFPC 11.12.2.2.1)
2	NOT LESS THAN TWO 3' WIDE PATHWAYS ON SEPARATE ROOF PLANES, FROM GUTTER TO RIDGE, SHALL BE PROVIDED ON ALL BUILDINGS. ONE PATHWAY SHALL BE PROVIDED ON THE STREET OR DRIVEWAY SIDE OF THE ROOF. FOR EACH ROOF PLAN WITH A PV ARRAY, A 3' WIDE PATHWAY FROM GUTTER TO RIDGE SHALL BE PROVIDED ON THE SAME ROOF PLANE AS THE PV ARRAY, ON AN ADJACENT ROOF PLANE, OR STRADDLING THE SAME AND ADJACENT ROOF PLANES. PATHWAYS SHALL BE LOCATED IN AREAS WITH MINIMAL OBSTRUCTIONS SUCH AS VENT PIPES, CONDUIT, OR MECHANICAL EQUIPMENT. (FFPC 11.12.2.2.1)
3	FOR PV ARRAYS OCCUPYING UP TO 33% OF THE PLAN VIEW ROOF AREA, A MIN. 18" PATHWAY SHALL BE PROVIDED ON EITHER SIDE OF A HORIZONTAL RIDGE. (FFPC 11.12.2.2.2)
4	ROOF FACES WITH NO PV ARE DESIGNATED FOR FIRE VENTILATION AND ACCESS

- 1

ROOF ACCESS POINT
- 2

3.0' WIDE FIRE ACCESS PATHWAY, PER FFPC 11.12.2.2.1
- 3

ROADWAY
- 4

3.0' WIDE SMOKE-VENTILATION SETBACK, PER FFPC 11.12.2.2.2
- 5

PV MODULES INSTALLED ON ROOF WITH K2 CROSSRAIL MOUNTING SYSTEM.
- 6

BUILDING IS 1-STORY, GROUP R3
- 7

TOTAL PLAN VIEW ARRAY AREA IS 278.0 SQ.FT, WHICH REPRESENTS 20.7% OF TOTAL PLAN VIEW ROOF AREA (1344.7 SQ.FT)
- 8

THIS SYSTEM UTILIZES MICROINVERTERS. THERE ARE NO DC CIRCUITS OUTSIDE OF THE ARRAY PERIMETER OR INSIDE THE BUILDING.
- 9

CABLES, WHEN RUN BETWEEN ARRAYS, SHALL BE ENCLOSED IN CONDUIT.

P-8F5DCC

GRID-TIED PV SYSTEM

PRIOR RESIDENCE  
300 SW LEGREE TER  
FORT WHITE, FL 32038

REYES MANUEL RUIZ-DONATE  
LICENSE  
No 88991  
★  
STATE OF  
FLORIDA  
PROFESSIONAL ENGINEER

THIS ITEM HAS BEEN DIGITALLY SIGNED AND SEALED Y REYES MANUEL RUIZ DONATE ON THE DATE ADJACENT TO THE DEAL.

PRINTED COPIES OF THIS DOCUMENT ARE NOT CONSIDERED SIGNED AND SEALED AND THE SIGNATURE MUST BE VERIFIED ON ANY ELECTRONIC

FIRE SAFETY PLAN

DOC ID: 205626-1

DATE: 11/6/23

CREATOR: S.S.

REVIEWER:

REVISIONS

PV-7



# VSUN450-144BMH

**450W**

Highest power output

**20.37%**


Module efficiency

**25years**


Material & Workmanship warranty

**30years**

Linear power output warranty

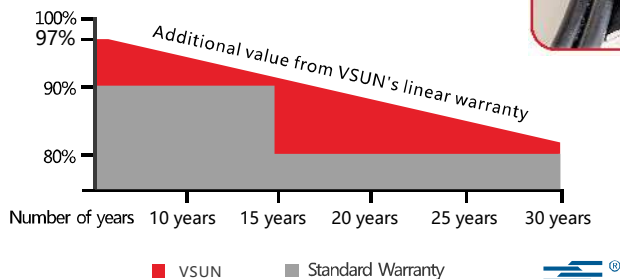

Integrated  
Wire Management

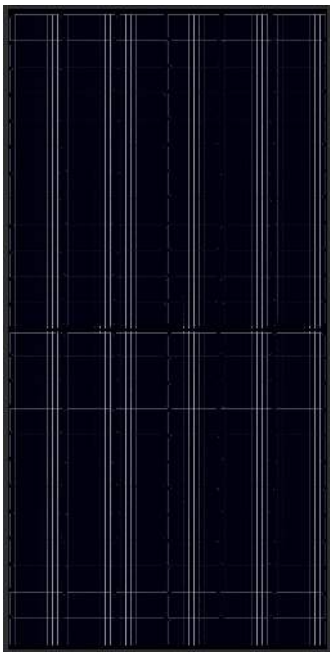

**VSUN450-144BMH VSUN445-144BMH**  
**VSUN440-144BMH VSUN435-144BMH**



PERC Cell Technology



Higher output power



Lower risk of micro-crack



Positive tolerance offer



Lower risk of hot spot



Better shading tolerance



**IEC61215 & IEC61730**  
**UL61730 certificate**



Certified for salt/ammonia  
corrosion resistance



Lower LCOE

VSUN, a BNEF Tier-1 PV module manufacturer invested by Fuji Solar, has been committed to providing greener, cleaner and more intelligent renewable energy solutions. VSUN is dedicated to bringing reliable, customized and high-efficient products into various markets and customers worldwide



Engineered in Japan  
[www.vsun-solar.com](http://www.vsun-solar.com)

The most reliable energy partner

## Electrical Characteristics at Standard Test Conditions(STC)

Module Type	VSUN450-144BMH	VSUN445-144BMH	VSUN440-144BMH	VSUN435-144BMH
Maximum Power - Pmax (W)	450	445	440	435
Open Circuit Voltage - Voc (V)	49.4	49.2	49	48.8
Short Circuit Current - Isc (A)	11.52	11.44	11.36	11.28
Maximum Power Voltage - Vmpp (V)	41.2	41	40.8	40.6
Maximum Power Current - Imp (A)	10.93	10.86	10.79	10.72
Module Efficiency	20.37%	20.14%	19.92%	19.69%

Standard Test Conditions (STC): irradiance 1,000 W/m<sup>2</sup>; AM 1.5; module temperature 25°C. Pmax Sorting : 0~5W. Measuring Tolerance: ±3%.

Remark: Electrical data do not refer to a single module and they are not part of the offer. They only serve for comparison among different module types.

## Electrical Characteristics with different rear side power gain(reference to 445 front)

Pmax (W)	Voc (V)	Isc (A)	Vmpp (V)	Imp (A)	Pmax gain
468	49.2	12.01	41	11.40	5%
490	49.2	12.58	41	11.95	10%
533	49.30	13.73	40.90	13.03	20%
555	49.30	14.30	40.90	13.58	25%

## Temperature Characteristics

NOCT	45°C(±2°C)	Maximum System Voltage [V]	1500
Voltage Temperature Coefficient	-0.26%/°C	Series Fuse Rating [A]	20
Current Temperature Coefficient	+0.054%/°C	Bifaciality	70%±10%
Power Temperature Coefficient	-0.32%/°C		

## Maximum Ratings

## Material Characteristics

Dimensions (L*W*H)	2108 x 1048 x 35mm / 82.9 x 41.26 x 1.38 inches
Weight	24.4kg / 53.79lbs
Frame	Black anodized aluminum profile
Front Glass	AR-Coating toughened glass, 3.2mm
Cell Encapsulation Back	EVA or POE
Sheet	Transparent black-mesh backsheet
Cells	12×12 pieces bifacial monocrystalline solar cells series strings
Junction Box	IP68, 3 diodes
Cable&Connector Wire	Cable length 2400 mm, Staubli MC4 connector
Management	Wire management system fits 6.1-6.7 mm OD wires including Solaredge and Enphase Cables




## Packaging

Dimensions (L*W*H)	2140*1125*1181mm	Temperature Range	-40 °C to + 85 °C
Container 20'	84.25*44.29*46.50 inches	Withstanding Hail	Maximum diameter of 25 mm with impact speed of 23 m/s
Container 40'	155	Maximum Surface Load	5,400 Pa
Container 40'HC	682	Application class	class A


## System Design

## Dimensions

Note:mm (inch)

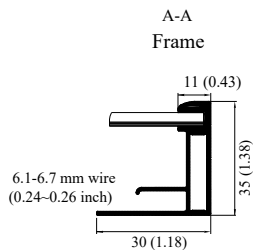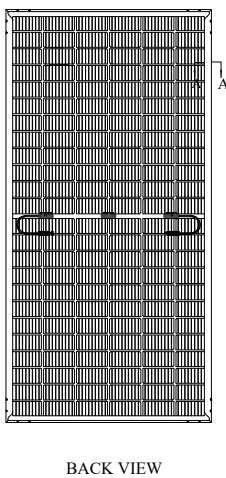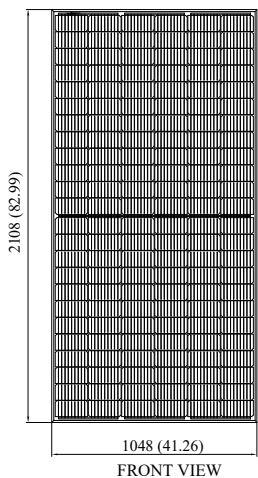

## IV-Curves

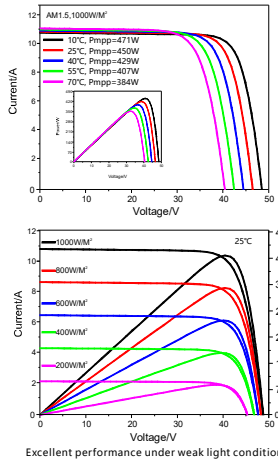

Excellent performance under weak light condition.





# IQ8M and IQ8A Microinverters

Our newest IQ8 Microinverters are the industry’s first microgrid-forming, software defined microinverters with split-phase power conversion capability to convert DC power to AC power efficiently. The brain of the semiconductor-based microinverter is our proprietary application specific integrated circuit (ASIC) which enables the microinverter to operate in grid-tied or off-grid modes. This chip is built in advanced 55nm technology with high speed digital logic and has superfast response times to changing loads and grid events, alleviating constraints on battery sizing for home energy systems.



Part of the Enphase Energy System, IQ8 Series Microinverters integrate with the IQ Battery, IQ Gateway, and the Enphase App monitoring and analysis software.



IQ8 Series Microinverters redefine reliability standards with more than one million cumulative hours of power-on testing, enabling an industry-leading limited warranty of up to 25 years.



Connect PV modules quickly and easily to IQ8 Series Microinverters using the included Q-DCC-2 adapter cable with plug-n-play MC4 connectors.



IQ8 Series Microinverters are UL listed as PV Rapid Shutdown Equipment and conform with various regulations, when installed according to manufacturer’s instructions.

## Easy to install

- Lightweight and compact with plug-n-play connectors
- Power Line Communication (PLC) between components
- Faster installation with simple two-wire cabling

## High productivity and reliability

- Produce power even when the grid is down\*
- More than one million cumulative hours of testing
- Class II double-insulated enclosure
- Optimized for the latest high-powered PV modules

## Microgrid-forming

- Complies with the latest advanced grid support\*\*
- Remote automatic updates for the latest grid requirements
- Configurable to support a wide range of grid profiles
- Meets CA Rule 21 (UL 1741-SA) and IEEE 1547:2018 (UL 1741-SB 3<sup>rd</sup> Ed.)

### Note:

IQ8 Microinverters cannot be mixed together with previous generations of Enphase microinverters (IQ7 Series, IQ6 Series, etc) in the same system.

# IQ8M and IQ8A Microinverters


INPUT DATA (DC)		108M-72-2-US	108A-72-2-US
Commonly used module pairings <sup>1</sup>	W	260 – 460	295 – 500
Module compatibility		54-cell / 108 half-cell, 60-cell / 120 half-cell, 66-cell / 132 half-cell and 72-cell / 144 half-cell	
MPPT voltage range	V	30 – 45	32 – 45
Operating range	V	16 – 58	
Min. / Max. start voltage	V	22 / 58	
Max. input DC voltage	V	60	
Max. continuous input DC current	A	12	
Max. input DC short-circuit current	A	25	
Max. module I <sub>sc</sub>	A	20	
Overvoltage class DC port		II	
DC port backfeed current	mA	0	
PV array configuration		1 x 1 Ungrounded array; No additional DC side protection required; AC side protection requires max 20A per branch circuit	
OUTPUT DATA (AC)		108M-72-2-US	108A-72-2-US
Peak output power	VA	330	366
Max. continuous output power	VA	325	349
Nominal (L-L) voltage / range <sup>2</sup>	V	240 / 211 – 264	
Max. continuous output current	A	1.35	1.45
Nominal frequency	Hz	60	
Extended frequency range	Hz	47 – 68	
AC short circuit fault current over 3 cycles	Arms	2	
Max. units per 20 A (L-L) branch circuit <sup>3</sup>		11	
Total harmonic distortion		<5%	
Overvoltage class AC port		III	
AC port backfeed current	mA	30	
Power factor setting		1.0	
Grid-tied power factor (adjustable)		0.85 leading – 0.85 lagging	
Peak efficiency	%	97.8	97.7
CEC weighted efficiency	%	97.5	97
Night-time power consumption	mW	60	
MECHANICAL DATA			
Ambient temperature range		-40°C to +60°C (-40°F to +140°F)	
Relative humidity range		4% to 100% (condensing)	
DC Connector type		MC4	
Dimensions (H x W x D)		212 mm (8.3") x 175 mm (6.9") x 30.2 mm (1.2")	
Weight		1.08 kg (2.38 lbs)	
Cooling		Natural convection – no fans	
Approved for wet locations		Yes	
Pollution degree		PD3	
Enclosure		Class II double-insulated, corrosion resistant polymeric enclosure	
Environ. category / UV exposure rating		NEMA Type 6 / outdoor	
COMPLIANCE			
Certifications	CA Rule 21 (UL 1741-SA), UL 62109-1, IEEE 1547:2018 (UL 1741-SB 3 <sup>rd</sup> Ed.), FCC Part 15 Class B, ICES-0003 Class B, CAN / CSA-C22.2 NO. 107.1-01 This product is UL Listed as PV Rapid Shutdown Equipment and conforms with NEC 2014, NEC 2017, and NEC 2020 section 690.12 and C22.1-2018 Rule 64-218 Rapid Shutdown of PV Systems, for AC and DC conductors, when installed according to manufacturer’s instructions.		

(1) Pairing PV modules with wattage above the limit may result in additional clipping losses. See the compatibility calculator at <https://link.enphase.com/module-compatibility>. (2) Nominal voltage range can be extended beyond nominal if required by the utility. (3) Limits may vary. Refer to local requirements to define the number of microinverters per branch in your area.

# Enphase IQ Combiner 3

(X-IQ-AM1-240-3)

The **Enphase IQ Combiner 3™** with Enphase IQ Envoy™ consolidates interconnection equipment into a single enclosure and streamlines PV and storage installations by providing a consistent, pre-wired solution for residential applications. It offers up to four 2-pole input circuits and Eaton BR series busbar assembly.

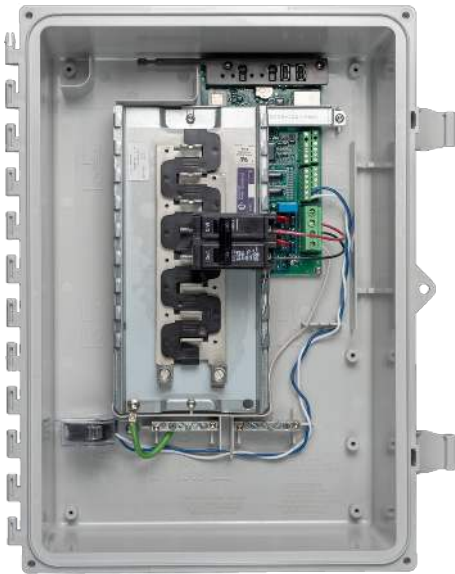

### Smart

- Includes IQ Envoy for communication and control
- Flexible networking supports Wi-Fi, Ethernet, or cellular
- Optional AC receptacle available for PLC bridge
- Provides production metering and optional consumption monitoring

### Simple

- Reduced size from previous combiner
- Centered mounting brackets support single stud mounting
- Supports back and side conduit entry
- Up to four 2-pole branch circuits for 240 VAC plug-in breakers (not included)
- 80 A total PV or storage branch circuits

### Reliable

- Durable NRTL-certified NEMA type 3R enclosure
- Five-year warranty
- UL listed


## Enphase IQ Combiner 3

MODEL NUMBER	
IQ Combiner 3 X-IQ-AM1-240-3	IQ Combiner 3 with Enphase IQ Envoy™ printed circuit board for integrated revenue grade PV production metering (ANSI C12.20 +/- 0.5%) and optional* consumption monitoring (+/- 2.5%).
ACCESSORIES and REPLACEMENT PARTS (not included, order separately)	
Enphase Mobile Connect™ CELLMODEM-03 (4G / 12-year data plan) CELLMODEM-01 (3G / 5-year data plan) CELLMODEM-M1 (4G based LTE-M / 5-year data plan)	Plug and play industrial grade cellular modem with data plan for systems up to 60 microinverters. (Available in the US, Canada, Mexico, Puerto Rico, and the US Virgin Islands, where there is adequate cellular service in the installation area.)
Consumption Monitoring* CT CT-200-SPLIT	Split core current transformers enable whole home consumption metering (+/- 2.5%).
Circuit Breakers BRK-10A-2-240 BRK-15A-2-240 BRK-20A-2P-240	Supports Eaton BR210, BR215, BR220, BR230, BR240, BR250, and BR260 circuit breakers. Circuit breaker, 2 pole, 10A, Eaton BR210 Circuit breaker, 2 pole, 15A, Eaton BR215 Circuit breaker, 2 pole, 20A, Eaton BR220
EPLC-01	Power line carrier (communication bridge pair), quantity 2
XA-PLUG-120-3	Accessory receptacle for Power Line Carrier in IQ Combiner 3 (required for EPLC-01)
XA-ENV-PCBA-3	Replacement IQ Envoy printed circuit board (PCB) for Combiner 3
ELECTRICAL SPECIFICATIONS	
Rating	Continuous duty
System voltage	120/240 VAC, 60 Hz
Eaton BR series busbar rating	125 A
Max. continuous current rating (output to grid)	65 A
Max. fuse/circuit rating (output)	90 A
Branch circuits (solar and/or storage)	Up to four 2-pole Eaton BR series Distributed Generation (DG) breakers only (not included)
Max. continuous current rating (input from PV)	64 A
Max. total branch circuit breaker rating (input)	80A of distributed generation / 90A with IQ Envoy breaker included
Production Metering CT	200 A solid core pre-installed and wired to IQ Envoy
MECHANICAL DATA	
Dimensions (WxHxD)	49.5 x 37.5 x 16.8 cm (19.5" x 14.75" x 6.63"). Height is 21.06" (53.5 cm with mounting brackets).
Weight	7.5 kg (16.5 lbs)
Ambient temperature range	-40° C to +46° C (-40° to 115° F)
Cooling	Natural convection, plus heat shield
Enclosure environmental rating	Outdoor, NRTL-certified, NEMA type 3R, polycarbonate construction
Wire sizes	• 20 A to 50 A breaker inputs: 14 to 4 AWG copper conductors • 60 A breaker branch input: 4 to 1/0 AWG copper conductors • Main lug combined output: 10 to 2/0 AWG copper conductors • Neutral and ground: 14 to 1/0 copper conductors Always follow local code requirements for conductor sizing.
Altitude	To 2000 meters (6,560 feet)
INTERNET CONNECTION OPTIONS	
Integrated Wi-Fi	802.11b/g/n
Ethernet	Optional, 802.3, Cat5E (or Cat 6) UTP Ethernet cable (not included)
Cellular	Optional, CELLMODEM-01 (3G) or CELLMODEM-03 (4G) or CELLMODEM-M1 (4G based LTE-M) (not included)
COMPLIANCE	
Compliance, Combiner	UL 1741 CAN/CSA C22.2 No. 107.1 47 CFR, Part 15, Class B, ICES 003 Production metering: ANSI C12.20 accuracy class 0.5 (PV production)
Compliance, IQ Envoy	UL 60601-1/CANCSA 22.2 No. 61010-1

\* Consumption monitoring is required for Enphase Storage Systems.

To learn more about Enphase offerings, visit [enphase.com](https://enphase.com)


© 2018 Enphase Energy. All rights reserved. All trademarks or brands in this document are registered by their respective owner.  
2018-09-13

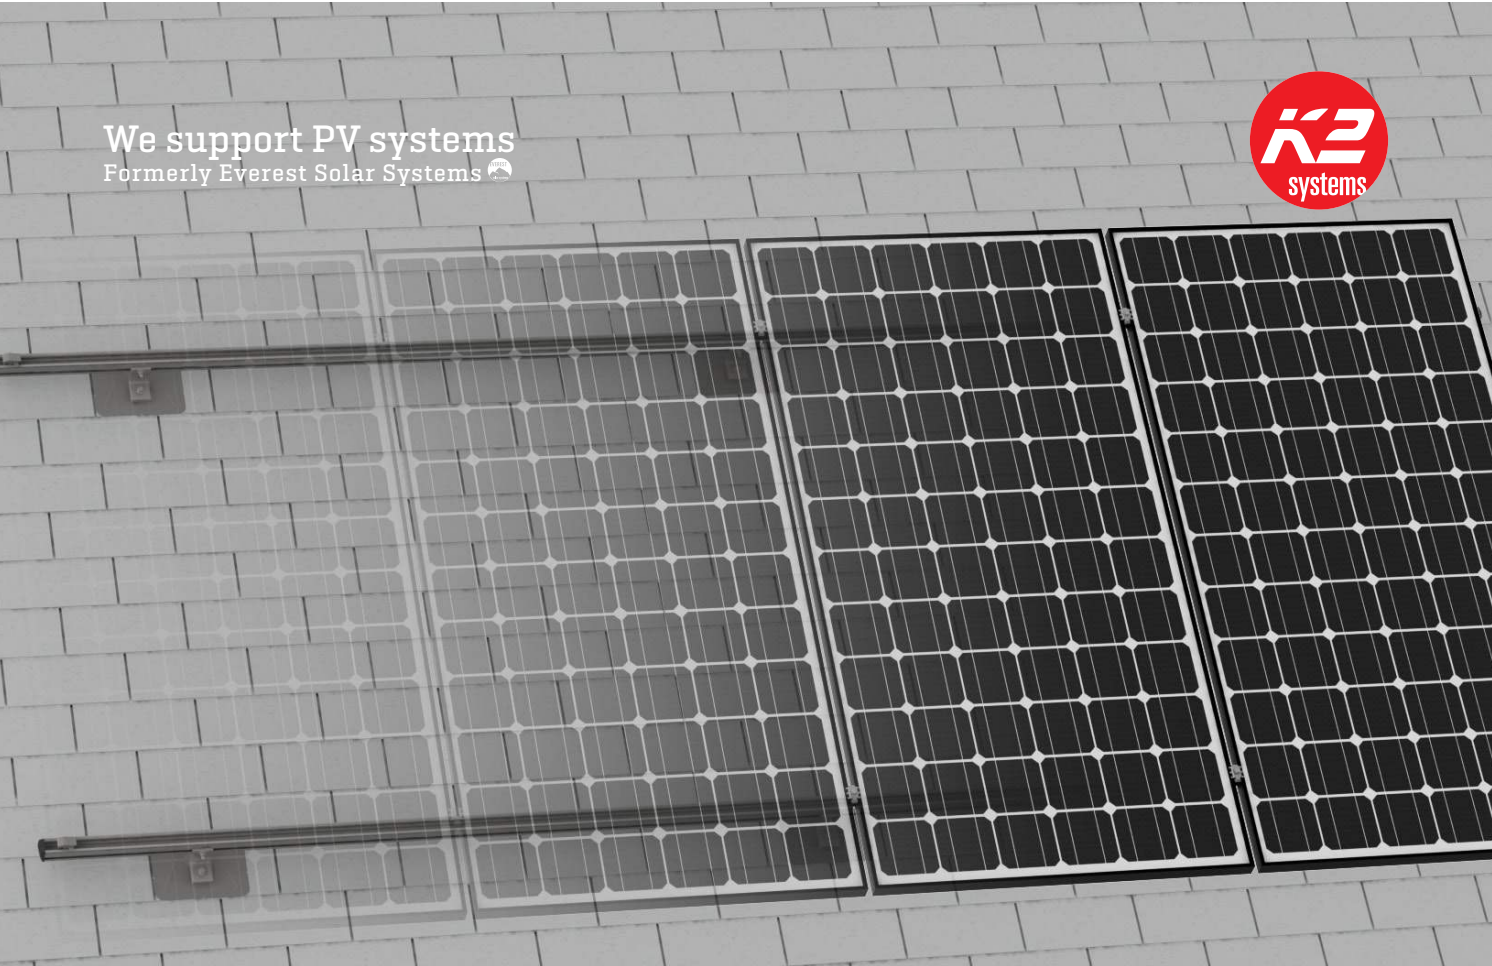


# CrossRail System

## PRODUCT SHEET

- High quality, German-engineered system for residential and commercial installations
- 4 rail sizes available to suit all structural conditions
- Universal components for all rail types
- Use 2 innovative components to turn this system into Shared Rail or Tilt Up
- MK3 technology provides highest rail engagement
- Roof attachments for all roof types
- 100% code compliant, structural validation for all solar states
- Fast installation with minimal component count result in low total installed cost

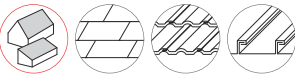


## Components

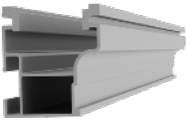


CrossRail 44-X

Part Number	Description
4000019	CrossRail 44-X, 166", Mill
4000020	CrossRail 44-X, 166", Dark
4000021	CrossRail 44-X, 180", Mill
4000022	CrossRail 44-X, 180", Dark

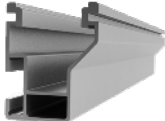

CrossRail 48-X

Part Number	Description
4000662	CrossRail 48-X, 166", Mill
4000663	CrossRail 48-X, 166", Dark
4000675	CrossRail 48-X, 180", Mill
4000665	CrossRail 48-X, 180", Dark

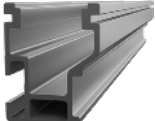

CrossRail 48-XL

Part Number	Description
4000695	CrossRail 48-XL, 166", Mill
4000705	CrossRail 48-XL, 166", Dark



CrossRail 80

Part Number	Description
4000508	CrossRail 80, 168", Mill



CrossRail Mid Clamp

Part Number	Description
4000601-H	CR MC Silver, 30-47mm, 13mm Hex
4000602-H	CR MC Dark, 30-47mm, 13mm Hex
4000688-H	SR MC Silver, 30-50mm, 13mm Hex
4000689-H	SR MC Silver, 30-50mm, 13mm Hex



CrossRail End Clamp

Part Number	Description
4000429	CR EC Silver 30-50mm, SR 30-45mm
4000430	CR EC Dark 30-50mm, SR 30-45mm
4000003	SR EC Silver 46-50mm
4000004	SR EC Dark 46-50mm



Yeti Clamp

Part Number	Description
4000050-H	Yeti Hidden EC for CR, Mill, 13mm Hex



Aluminum End Clamp

Part Number	Description
4005344	CrossRail EC Silver, AL 32-33mm
4005169	CrossRail EC Silver, AL 34-36mm
4005290	CrossRail EC Silver, AL 37-38mm
4005170	CrossRail EC Silver, AL 39-41mm
4005291	CrossRail EC Silver, AL 42-44mm
4005171	CrossRail EC Silver, AL 45-47mm
4005292	CrossRail EC Silver, AL 48mm
4005172	CrossRail EC Silver, AL 49-50mm



CrossRail Rail Connector

Part Number	Description
4000051	Rail Connector CR 44-X, Set, Mill
4000052	Rail Connector CR 44-X, Set, Dark
4000385	RailConn CR48-X,48-XL Struct Set, Mill
4000386	RailConn CR48-X,48-XL Struct Set, Dark
4001196	Rail Connector UL 2703 Set, CR80, Mill



L-Foot & T-Foot

Part Number	Description
4000630	L-Foot Slotted Set, Mill
4000631	L-Foot Slotted Set, Dark
4000080	T-Foot X, Set, Mill



Tile Hooks

Part Number	Description
4000034	Flat Tile Hook
4001294	Tile Hook 3S
4000521	SingleHook



Standing Seam PowerClamps

Part Number	Description
4000016	Standing Seam PowerClamp, Mini
4000017	Standing Seam PowerClamp, Standard



# S-5!®

## The Right Way!

### NEW PRODUCT

## SolarFoot™

Introducing the new SolarFoot™ for exposed fastener metal roofing with the strength, testing, quality, and time-proven integrity you expect from S-5!. The SolarFoot provides an ideal mounting platform to attach the L-Foot (not included) of a rail-mounted PV system to the roof. This solution is The Right Way to secure rail-mounted solar systems to exposed fastener metal such as AG-Panel or R-Panel.

#### SolarFoot Features:

Manufactured in the U.S.A. from certified raw material

Fabricated in our own ISO 9001:2015 certified factory

All aluminum and stainless components

25yr limited warranty

Compatible with all commercial L-Foot products on the market


Factory applied 40-year isobutylene/isoprene crosslink polymer sealant for reliable weathertightness

Sealant reservoir to prevent over-compression of sealant

Load-to-failure tested Normal to Seam by a nationally accredited laboratory on numerous metal roof materials and substrates

Four points of attachment into structure or deck with tested holding strength for engineered applications

Integrated M8-1.25x17mm stud and M8-1.25 stainless steel hex flange nut included

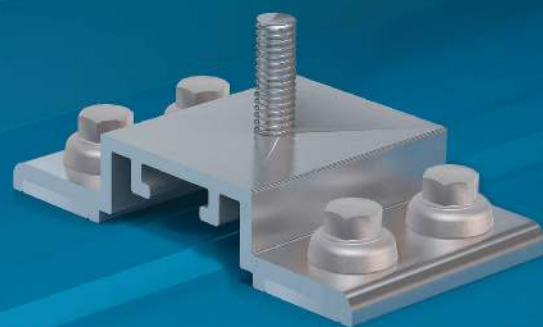



888-825-3432 | [www.S-5.com](http://www.S-5.com)

S-5!®  
The Right Way!



## SolarFoot™ Mounting for Exposed Fastener Roofing

The SolarFoot is a simple, cost-effective pedestal for L-Foot (not included) attachment of rail-mounted solar PV. The unique design is compatible with all rail producer L-Foot components. The new SolarFoot assembly ensures a durable weathertight solution for the life of the roof. Special factory applied butyl co-polymeric sealant contained in a reservoir is The Right Way, allowing a water-tested seal. Stainless integrated stud and hex flange lock-nut secure the L-Foot into position. A low center of gravity reduces the moment arm commonly associated with L-Foot attachments. Direct attachment of the SolarFoot to the structural member or deck provides unparalleled holding strength.

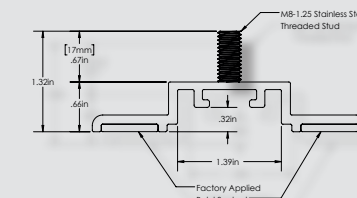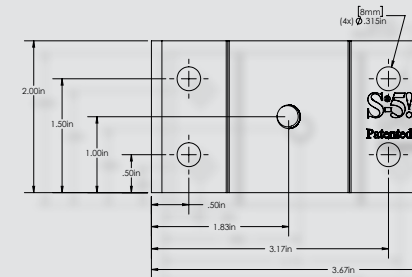

*\*Fasteners sold separately. Fastener type varies with substrate. Contact S-5! on how to purchase fasteners and obtain our test results. L-Foot also sold separately.*

#### Fastener Selection



**Metal to Metal:**  
1/4-14 Self Drilling Screw  
1-1/2" to 2-1/2"



**Metal to Wood:**  
1/4-14 Type 17 AB Milled Point  
1-1/2" to 2-1/2"

To source fasteners for your projects, contact S-5!

When other brands claim to be "just as good as S-5!", tell them to PROVE IT.

#### SolarFoot Advantages:

Exposed fastener mounting platform for solar arrays attached via L-Foot and Rails

Weatherproof attachment to exposed fastener roofing

Butyl sealant reservoir provides long-term waterproof seal

M8-1.25x17mm stud with M8 hex flange nut for attachment of all popular L-Foot/rail combinations

Tool: 13 mm Hex Socket or 1/2" Hex Socket

Tool Required: Electric screw gun with hex drive socket for self-tapping screws.

Low Center of Gravity reduces moment arm commonly associated with L-Foot/Rail solar mounting scenarios

Attaches directly to structure or deck for optimal holding strength

S-5! Recommended substrate-specific (e.g. steel purlin, wood 2x4, OSB, etc.) fasteners provide excellent waterproofing and pull-out strength

Fastener through-hole locations comply with NDS (National Design Specification) for Wood Construction

#### S-5!® Warning! Please use this product responsibly!

The independent lab test data found at [www.S-5.com](http://www.S-5.com) can be used for load-critical designs and applications.

Products are protected by multiple U.S. and foreign patents. For published data regarding holding strength, fastener torque, patents, and trademarks, visit the S-5! website at [www.S-5.com](http://www.S-5.com). Copyright 2017, Metal Roof Innovations, Ltd. S-5! products are patent protected.

Copyright 2017, Metal Roof Innovations, Ltd. Version 102017

#### Distributed by: