



FW

STATE OF FLORIDA
DEPARTMENT OF ENVIRONMENTAL PROTECTION
ON-SITE SEWAGE TREATMENT AND DISPOSAL
SYSTEM (OSTDS)

PERMIT NO. 22-1927
DATE PAID: 12-27-22
FEE PAID: 1985.00
RECEIPT #: 1928106

APPLICATION FOR CONSTRUCTION PERMIT

APPLICATION FOR:

☒ New System ☐ Existing System ☐ Holding Tank ☐ Innovative
☒ Repair ☐ Abandonment ☐ Temporary ☒ MODIFICATION

APPLICANT: Gwendolyn Love EMAIL: nflsepticTank@comcast.net

AGENT: Robert Ford III- NORTH FLORIDA SEPTIC TANK INC TELEPHONE: 3867556372

MAILING ADDRESS: 741 SE STATE ROAD 100, LAKE CITY FL 32025

TO BE COMPLETED BY APPLICANT OR APPLICANT'S AUTHORIZED AGENT. SYSTEMS MUST BE CONSTRUCTED BY A PERSON LICENSED PURSUANT TO 489.105(3)(m) OR 489.552, FLORIDA STATUTES. IT IS THE APPLICANT'S RESPONSIBILITY TO PROVIDE DOCUMENTATION OF THE DATE THE LOT WAS CREATED OR PLATTED (MM/DD/YY) IF REQUESTING CONSIDERATION OF STATUTORY GRANDFATHER PROVISIONS.

PROPERTY INFORMATION

OSTDS REMEDIATION PLAN? ☐ Y ☒ N

LOT: 11 BLOCK: - SUBDIVISION: Rum Island Woods PLATTED: 1982

PROPERTY ID #: 24-15-16-04313013 ZONING: MH I/M OR EQUIVALENT: ☐ Y ☒ N

PROPERTY SIZE: 5.38 ACRES WATER SUPPLY: ☒ PRIVATE ☐ PUBLIC ☐ <=2000GPD ☐ >2000GPD

IS SEWER AVAILABLE AS PER 381.0065, FS? ☐ Y ☒ X DISTANCE TO SEWER: FT

PROPERTY ADDRESS: 478 SW Lightwood Pl, FW FL

DIRECTIONS TO PROPERTY:

BUILDING INFORMATION

☒ RESIDENTIAL

☐ COMMERCIAL

Unit No.	Type of Establishment	No. of Bedrooms	Building Area Sqft	Commercial/Institutional System Design Table I, Chapter 62-6, FAC
1	<u>Old MH</u>	<u>2</u>	<u>944</u>	<u>org attached</u>
2	<u>New MH</u>	<u>3</u>	<u>1493</u>	
3	<u> </u>	<u> </u>	<u> </u>	<u> </u>
4	<u> </u>	<u> </u>	<u> </u>	<u> </u>

☐ Floor/Equipment Drains ☐ Other (Specify)

SIGNATURE: Robert Ford III DATE: 12.27.22

DEP 4015, 06-21-2022 (Obsoletes previous editions which may not be used)


Incorporated 62-6.004, FAC

STATE OF FLORIDA
DEPARTMENT OF HEALTH
APPLICATION FOR ONSITE SEWAGE DISPOSAL SYSTEM CONSTRUCTION PERMIT

1" = 40'

Permit Application Number 22-1027

PART II - SITEPLAN

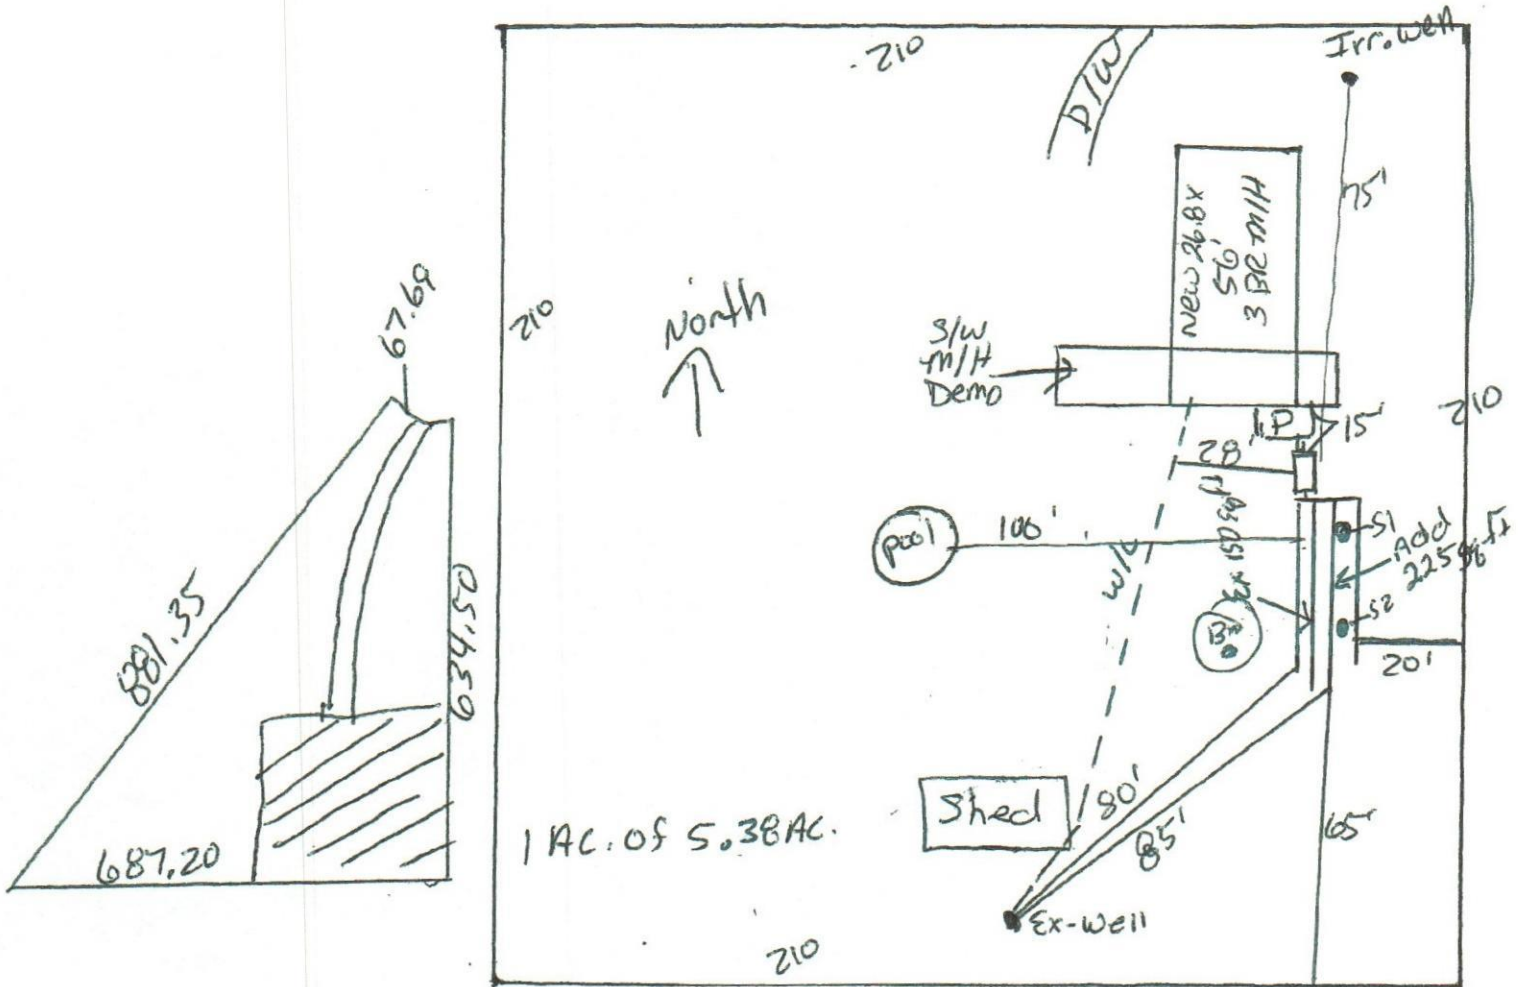

Notes:

Site Plan submitted by: Robert Ford 999 Date: 12-21-2022

Plan Approved ☒ Not Approved ☐

By Woods 12/27/22 County Health Department

MASTER CONTRACTOR

Date _____

ALL CHANGES MUST BE APPROVED BY THE COUNTY HEALTH DEPARTMENT