


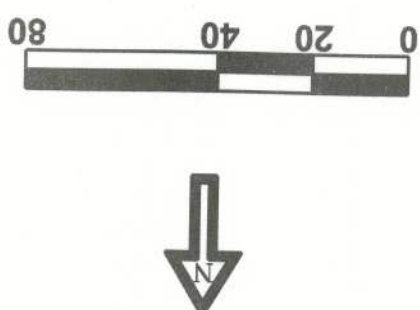


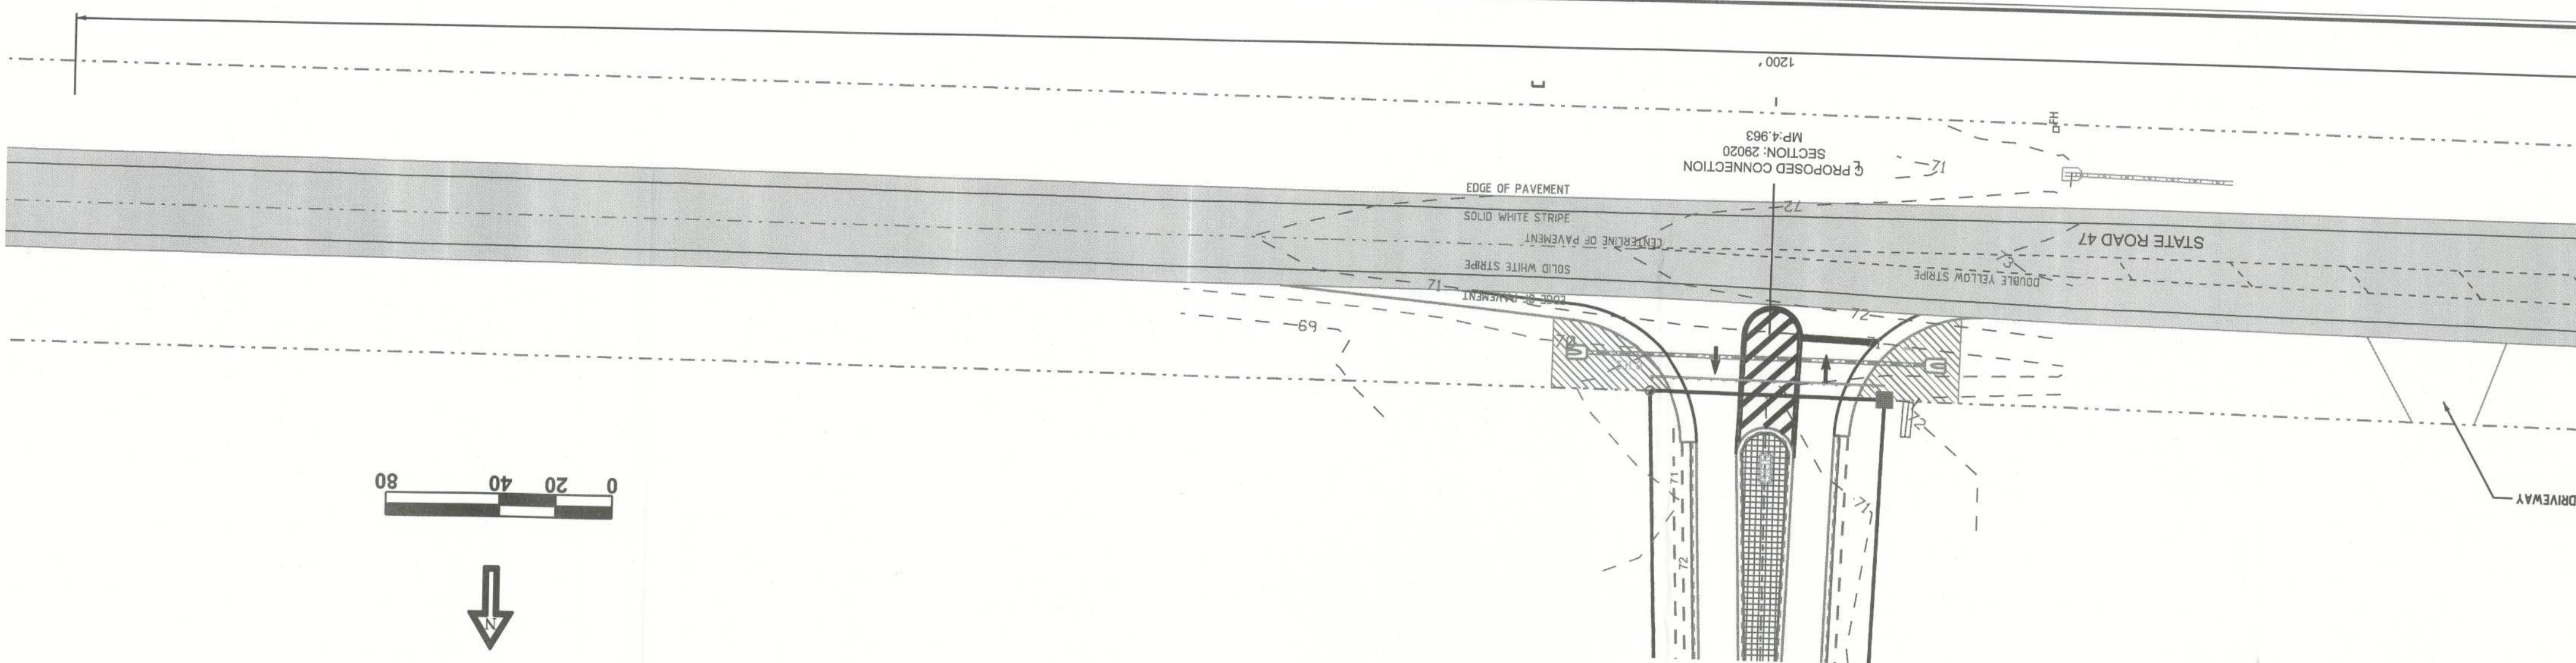

FDOT CONNECTION DETAIL

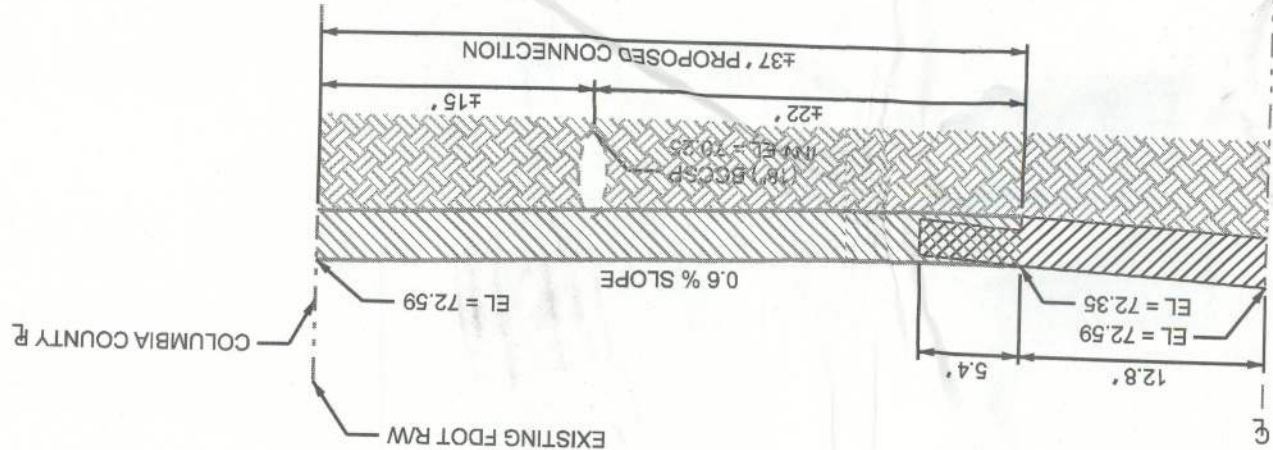

TYPICAL FDOT ASPHALT PAVEMENT SECTION

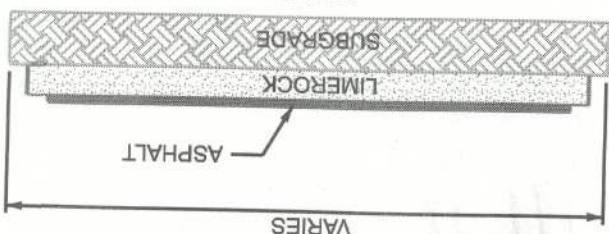

NOTES:
SUBGRADE SHALL BE COMPACTED TO 100% OF MAXIMUM DENSITY AS ESTABLISHED BY A543-1-99.
THIS TYPICAL SECTION IS FOR ALL ROADWAY CONSTRUCTION INSIDE FOR FLOT RIGHT-OF-WAY.

2' Super Pave 12.5 (Virgin Mix) Structural Course
0.1 Gals/Y Prime Coat
8" Limerock Base Course
12" Subgrade
Design Speed = 25 mph

7. The driveway construction shall be to the construction in accordance with the Florida Department of Transportation Standard Specifications for Road and Bridge Construction (Current Edition) and the Roadway and Traffic Design Standards (Current Edition).
8. The driveway shall be constructed in accordance with the requirements of the Department of Transportation Roadway and Traffic Design Standards (Current Edition). According to State Indexes 1702 & 1746 all driveways constructed with certified best-practice materials shall be constructed in accordance with the driveway markings shown to and FFC the State Right-of-Way.
9. The driveway shall include any markings required by the State Right-of-Way. 
FDOT CONNECTION AND DRAINAGE NOTES

[illegible]

P.O. BOX 187
130 W HOWARD ST
LIVE OAK FL, 32064
PHONE: (386) 362-3678
FAX: (386) 362-6133
176 NW LAKE JEFFREY RD



GTC Design Group, LLC.
Auth. # 9461

Structural / Civil Engineers

CCBCC
FT. WHITE PUBLIC LIBRARY
FDOT CONNECTION PLAN