



STATE OF FLORIDA
DEPARTMENT OF HEALTH
ONSITE SEWAGE TREATMENT AND DISPOSAL
SYSTEM
APPLICATION FOR CONSTRUCTION PERMIT

PERMIT NO.

DATE PAID:

FEE PAID:

RECEIPT #:

20-0464
5/11/20
580.88
1509486

APPLICATION FOR:

☒ New System ☐ Existing System ☐ Holding Tank ☐ Innovative
☐ Repair ☐ Abandonment ☐ Temporary ☐

APPLICANT: Barrs Plumbing

CRB Investments Prop

AGENT: ROCKY FORD, A & B CONSTRUCTIONTELEPHONE: 386-497-2311MAILING ADDRESS: 546 SW Dortch Street, FT. WHITE, FL, 32038

=====

TO BE COMPLETED BY APPLICANT OR APPLICANT'S AUTHORIZED AGENT. SYSTEMS MUST BE CONSTRUCTED BY A PERSON LICENSED PURSUANT TO 489.105(3) (m) OR 489.552, FLORIDA STATUTES. IT IS THE APPLICANT'S RESPONSIBILITY TO PROVIDE DOCUMENTATION OF THE DATE THE LOT WAS CREATED OR PLATTED (MM/DD/YY) IF REQUESTING CONSIDERATION OF STATUTORY GRANDFATHER PROVISIONS.

=====

PROPERTY INFORMATION

LOT: NA BLOCK: 76 SUB: NA PLATTED: _____PROPERTY ID #: 00-00-0014455-000 ZONING: _____ I/M OR EQUIVALENT: ☒ Y ☐ NPROPERTY SIZE: 1.012 ACRES WATER SUPPLY: ☒ PRIVATE PUBLIC ☐ <=2000GPD ☐ >2000GPDIS SEWER AVAILABLE AS PER 381.0065, FS? ☒ Y ☐ N DISTANCE TO SEWER: NA FTPROPERTY ADDRESS: SW Yulan Street, Fort White, FLDIRECTIONS TO PROPERTY: 47S through Ft. White, Cross 27, TL on Yulan St, first lot on right.

BUILDING INFORMATION

☒ RESIDENTIAL ☐ COMMERCIAL

Unit No	Type of Establishment	No. of Bedrooms	Building Area Sqft	Commercial/Institutional System Design Table 1, Chapter 64E-6, FAC
1	Duplex-SFR	2	1003	
2	Duplex-SFR	2	1003	
3				

☐ Floor/Equipment Drains ☐ Other (Specify) _____SIGNATURE: William D. Bishop II DATE: 6/11/2020

DH 4015, 08/09 (Obsoletes previous editions which may not be used)
Incorporated 64E-6.001, FAC


**STATE OF FLORIDA
DEPARTMENT OF HEALTH**
APPLICATION FOR ONSITE SEWAGE DISPOSAL SYSTEM CONSTRUCTION PERMIT

Permit Application Number 20-04204

Barrs Plumbing

----- PART II - SITEPLAN -----

Scale: 1 inch = 40 feet.

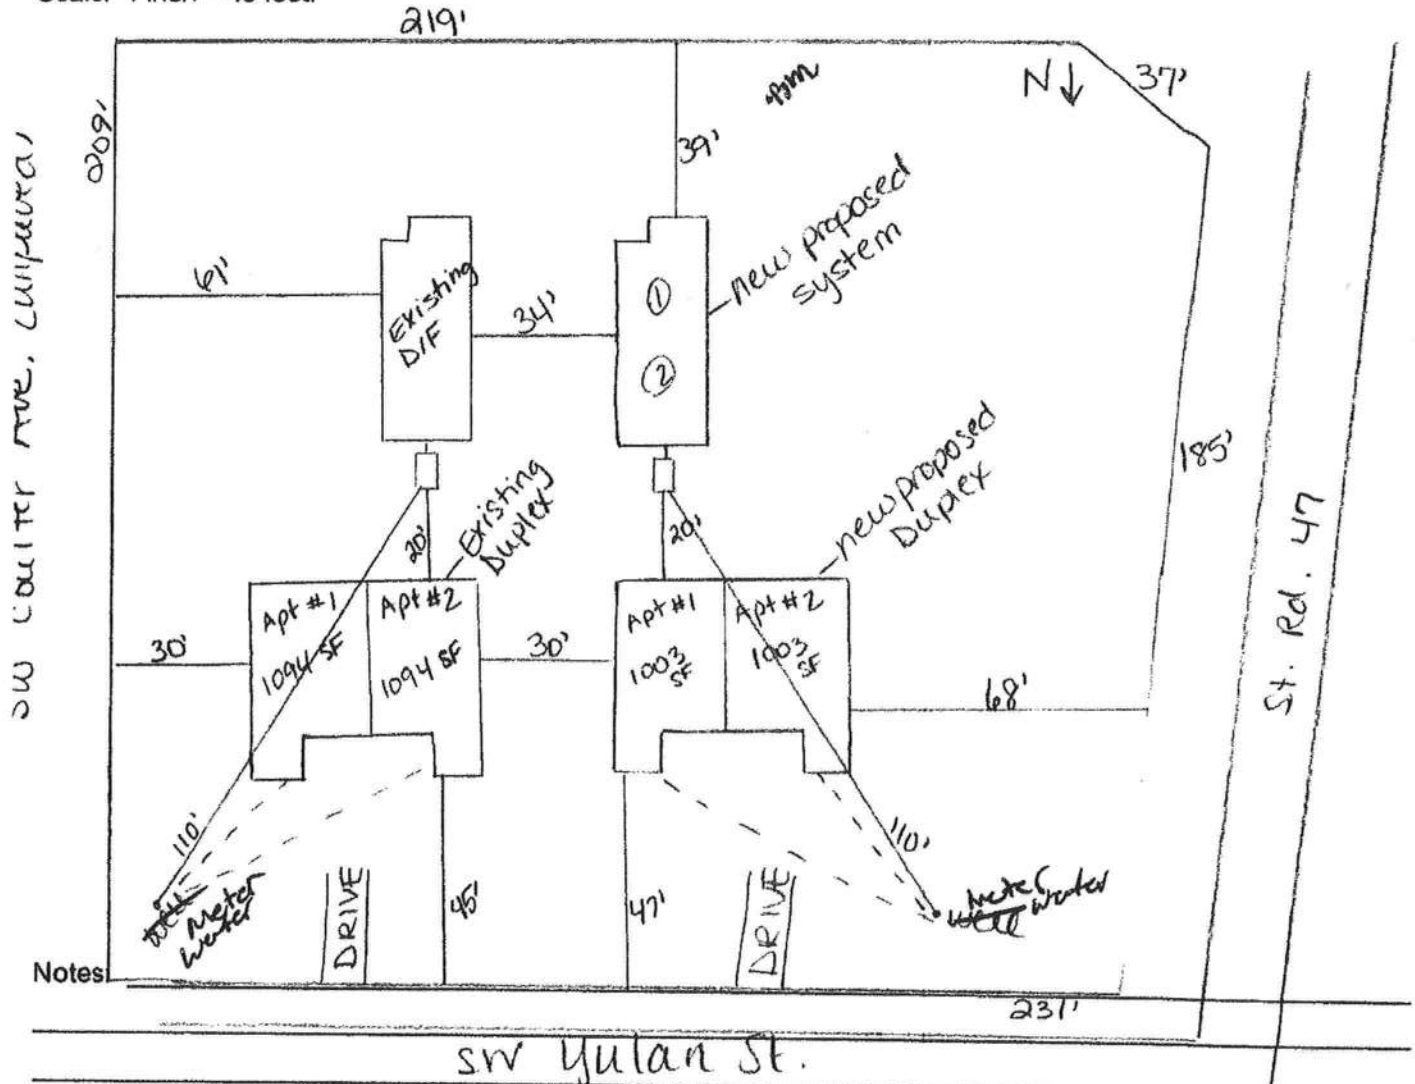

Site Plan submitted by: William D. Bishop II

Plan Approved X

By [Signature]

Not Approved [Signature]

MASTER CONTRACTOR

Date 6-11-20

County Health Department

6/17/20

ALL CHANGES MUST BE APPROVED BY THE COUNTY HEALTH DEPARTMENT