


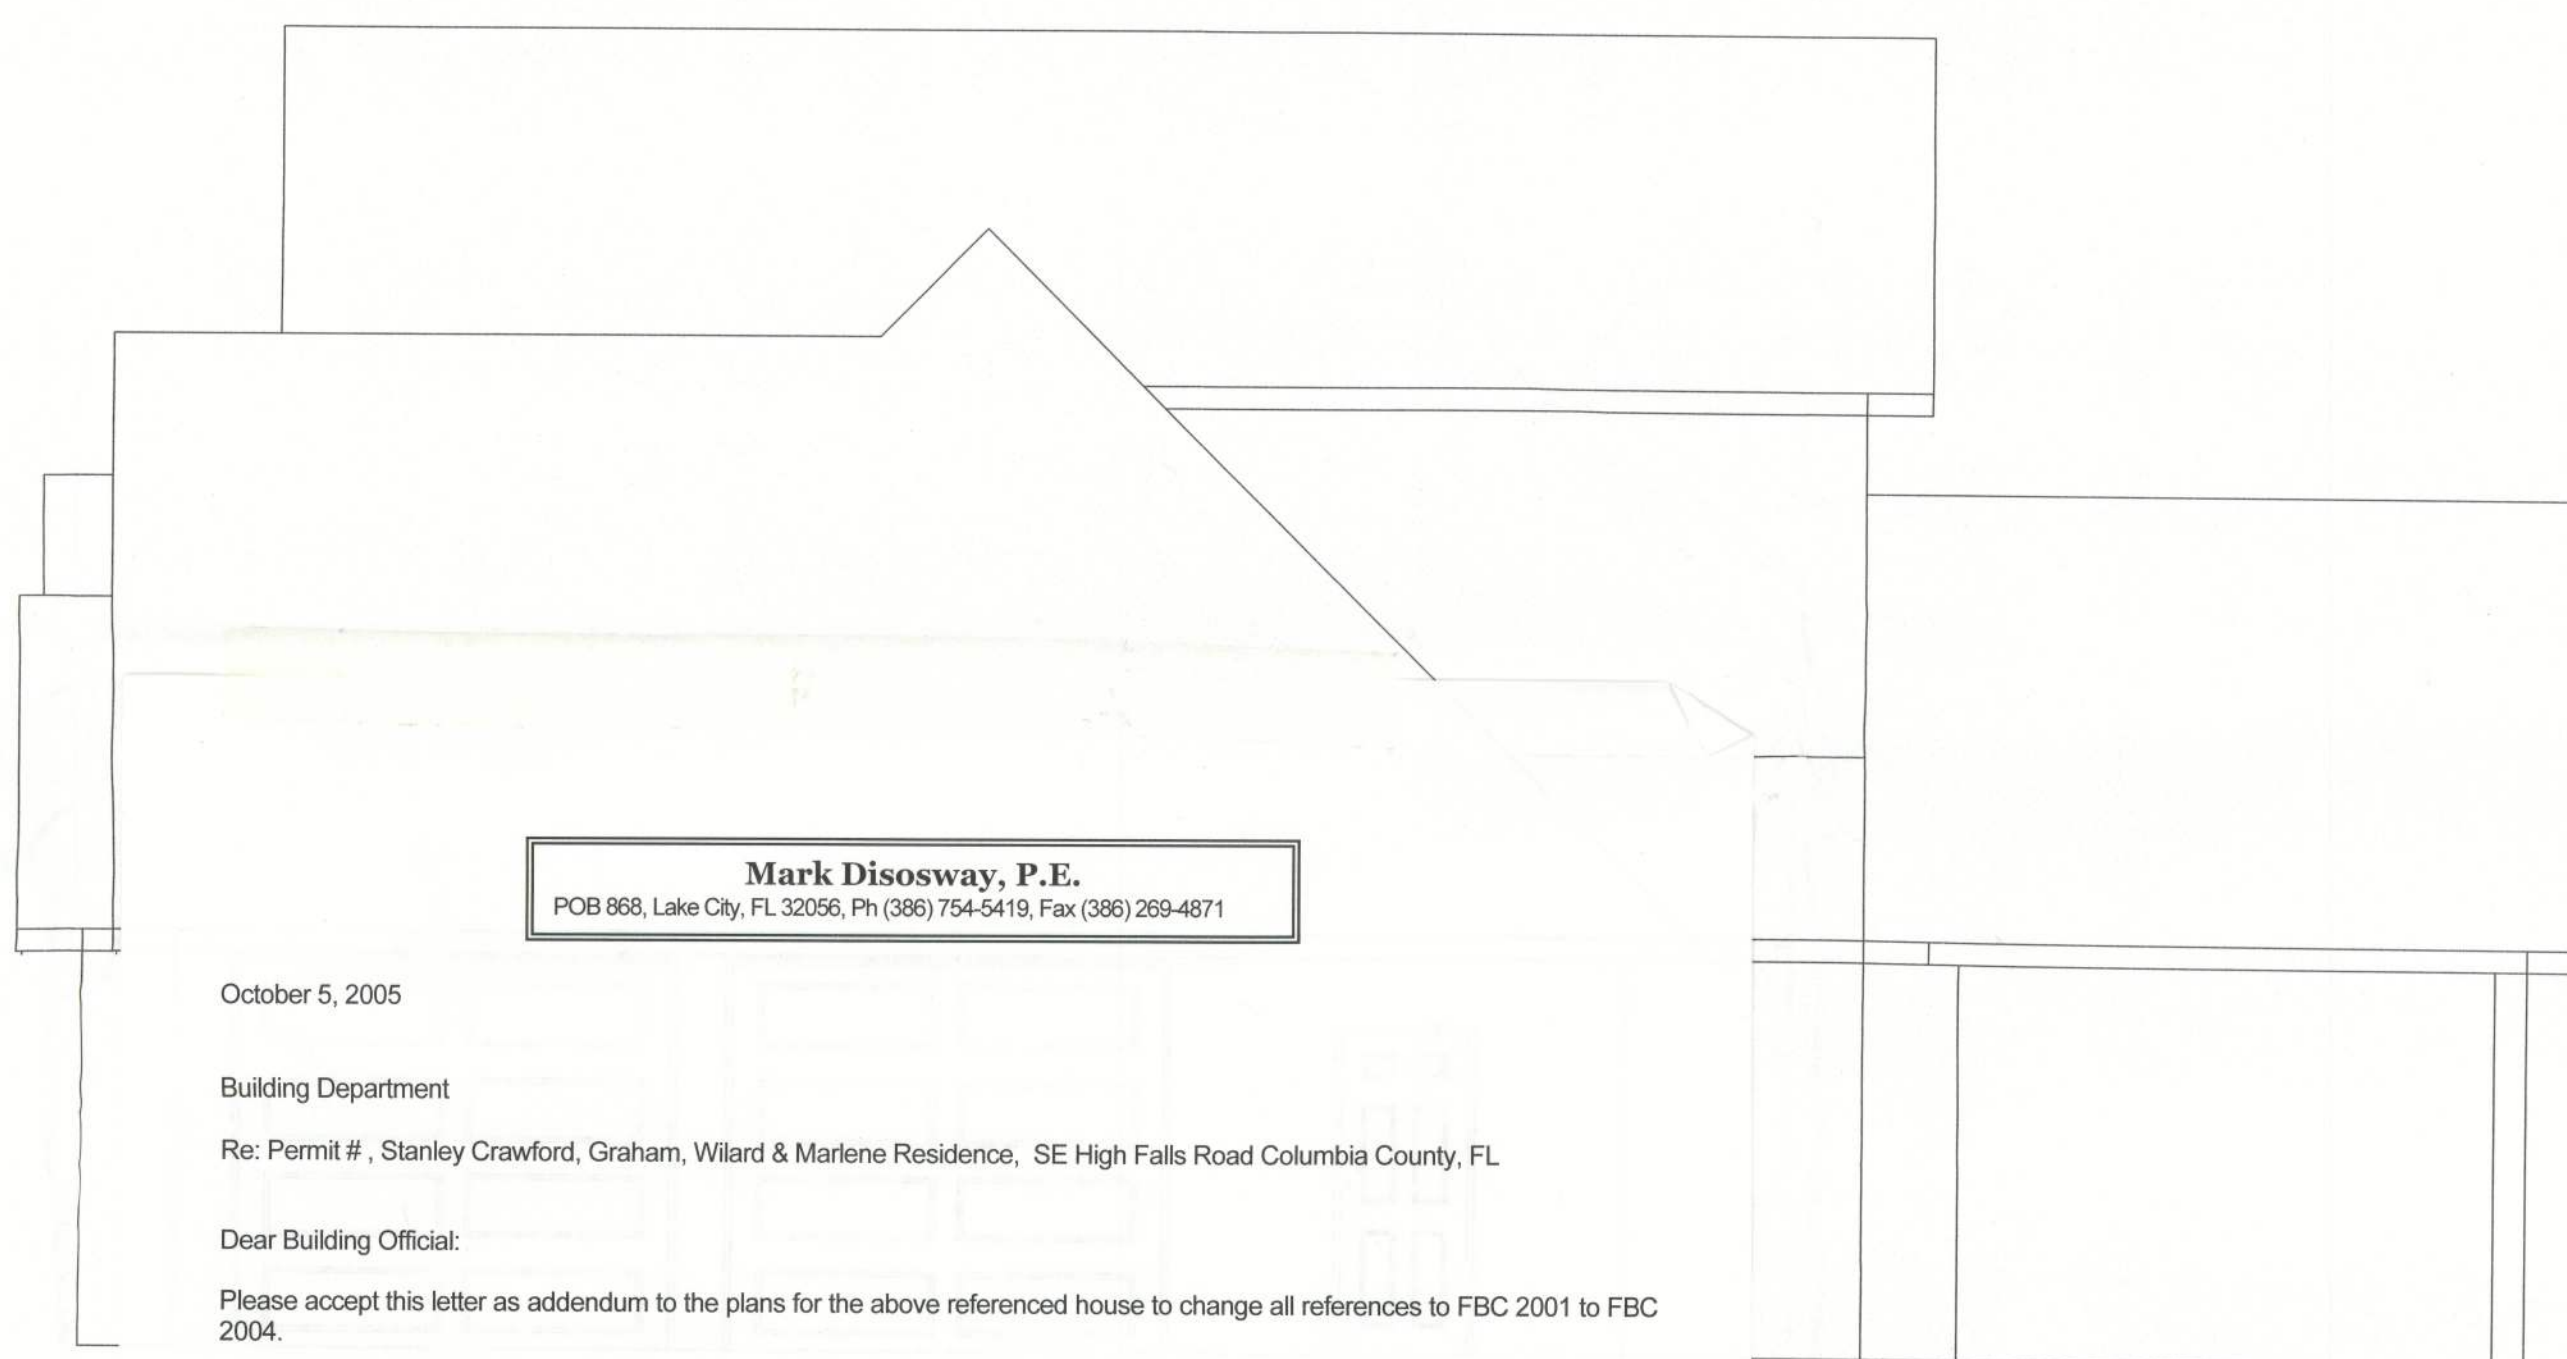

Mark Disosway, P.E.
POB 808, Lake City, FL 32056, Ph (386) 754-5419, Fax (386) 269-4871

October 5, 2005

Building Department

Re: Permit #, Stanley Crawford, Graham, Willard & Marlene Residence, SE High Falls Road Columbia County, FL

Dear Building Official:

Please accept this letter as addendum to the plans for the above referenced house to change all references to FBC 2001 to FBC 2004.

- The plan was drawn prior to the effective date for FBC 2004, 01 October 2005.
- Since the wind load requirements of FBC 2004 remain basically unchanged from FBC 2001 there are no structural changes required to this plan.

Mark Disosway
05 OCT 05

Mark Disosway, PE
Florida Registered Professional Engineer

Cc Builder
Stanley Crawford

AREA SUMMARY

1ST FLOOR	1395.8 SF
2ND FLOOR	476.0 SF
GARAGE	610.6 SF
BONUS ROOM	465.6 SF
PORCHES	239.4 SF
TOTAL AREA	3187.4 SF

ELEVATION PLAN

SCALE: 1/4"=1'-0"

FIRST IMPRESSIONS
ARCHITECTURAL DESIGN, LLC

DESIGNER: BRIAN CRAWFORD
PHONE: (386) 755-8857

DATE:

CHECKED BY:

SHEET NUMBER

A-1

OF 4 SHEETS

NEW CUSTOM HOME FOR:
WILLARD & MARLENE GRAHAM