



STATE OF FLORIDA
DEPARTMENT OF HEALTH
ONSITE SEWAGE TREATMENT AND DISPOSAL
SYSTEM
APPLICATION FOR CONSTRUCTION PERMIT

21-0972
PERMIT NO. 11-294
DATE PAID: 60.00
FEE PAID: 1766.96
RECEIPT #:

APPLICATION FOR:

☐ New System ☒ Existing System ☐ Holding Tank ☐ Innovative
☐ Repair ☐ Abandonment ☐ Temporary ☐

APPLICANT: Nibia Rodriguez (Diaz-Garcia)

AGENT: Dale Burd

TELEPHONE: 386-365-7674

MAILING ADDRESS: 20619 County Road 137, Lake City, FL, 32024

TO BE COMPLETED BY APPLICANT OR APPLICANT'S AUTHORIZED AGENT. SYSTEMS MUST BE CONSTRUCTED BY A PERSON LICENSED PURSUANT TO 489.105(3) (m) OR 489.552, FLORIDA STATUTES. IT IS THE APPLICANT'S RESPONSIBILITY TO PROVIDE DOCUMENTATION OF THE DATE THE LOT WAS CREATED OR PLATTED (MM/DD/YY) IF REQUESTING CONSIDERATION OF STATUTORY GRANDFATHER PROVISIONS.

PROPERTY INFORMATION

LOT: 3 BLOCK: NA SUBDIVISION: Loblolly Addition PLATTED: _____

PROPERTY ID #: 22-4S-16-03086-203 ZONING: _____ I/M OR EQUIVALENT: ☐ No ☐

PROPERTY SIZE: 1 ACRES WATER SUPPLY: ☒ PRIVATE PUBLIC ☐ <=2000GPD ☐ >2000GPD

IS SEWER AVAILABLE AS PER 381.0065, FS? ☐ No ☐ DISTANCE TO SEWER: NA FT

PROPERTY ADDRESS: 183 SW Lamboy Circle

DIRECTIONS TO PROPERTY: US 90 West, TL SW Sisters Welcome, TR Hope Henry, TL Sparrow, TR Lamboy Circle, 3rd

Lot on right

BUILDING INFORMATION

☒ RESIDENTIAL ☐ COMMERCIAL

Unit No	Type of Establishment	No. of Bedrooms	Building Area Sqft	Commercial/Institutional System Design Table 1, Chapter 64E-6, FAC
1	SF Residential / MH	3	1976	3 BR for 3 BR Like for like
2				
3				
4				

☐ Floor/Equipment Drains ☐ Other (Specify) _____

SIGNATURE: [Signature]

DATE: 11/24/2021

DH 4015, 08/09 (Obsoletes previous editions which may not be used)
Incorporated 64E-6.001, FAC

Page 1 of 4



Rec'd 12.6.21

STATE OF FLORIDA
DEPARTMENT OF HEALTH
APPLICATION FOR ONSITE SEWAGE DISPOSAL SYSTEM CONSTRUCTION PERMIT

Permit Application Number 21-0972

RODRIGUEZ (DIAZ-LARCIA)
----- PART II - SITEPLAN -----


Scale: 1 inch = 40 feet. MAIDEN NAME

PLEASE SEE ATTACHED

Notes: _____

Site Plan submitted by: [Signature]
Plan Approved X Not Approved _____
By [Signature] **Columbia CHD** **CONTRACTOR**
Date 12/1/21 County Health Department

ALL CHANGES MUST BE APPROVED BY THE COUNTY HEALTH DEPARTMENT

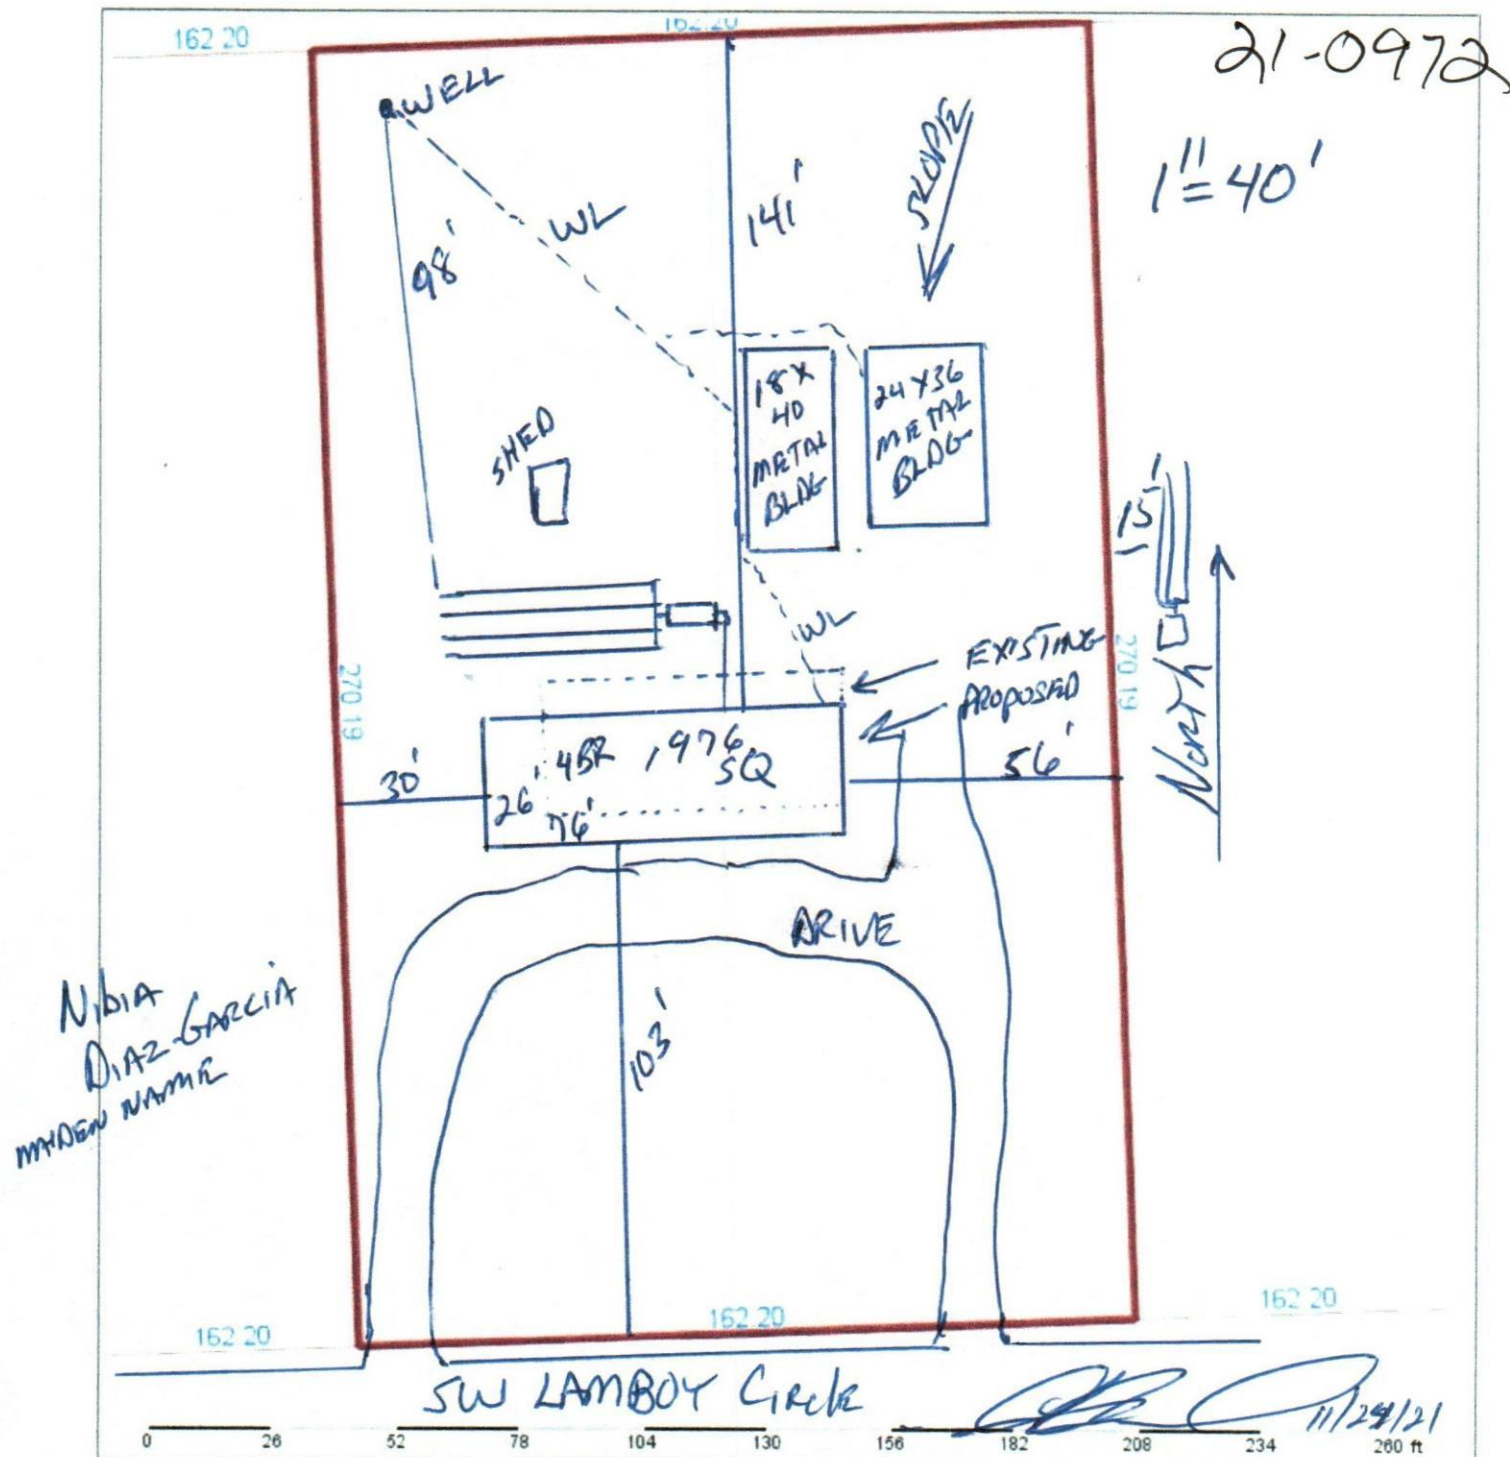

Columbia County Property Appraiser Jeff Hampton | Lake City, Florida | 386-758-1083

PARCEL: 22-4S-16-03086-203 (14648) | MOBILE HOME (0200) | 0 AC
LOT 3 LOBLOLLY ADDITION S/D. ORB 803-940

RODRIGUEZ CARLOS R				2022 Working Values			
Owner:	RODRIGUEZ NIBIA R			Mkt Lnd	\$15,950	Appraised	\$63,196
	183 SW LAMBO CIRCLE			Ag Lnd	\$0	Assessed	\$62,718
	LAKE CITY, FL 32024			Bldg	\$22,024	Exempt	\$37,718
Site:	183 SW LAMBOY Cir, LAKE CITY			XFOB	\$25,222		county:\$25,000
				Just	\$63,196	Total	city:\$0
Sales	3/10/1995	\$8,500	V (U)			Taxable	other:\$0
Info							school:\$37,718

NOTES:

Columbia County, FL

This information was derived from data which was compiled by the Columbia County Property Appraiser Office solely for the governmental purpose of property assessment. This information should not be relied upon by anyone as a determination of the ownership of property or market value. No warranties, expressed or implied, are provided for the accuracy of the data herein, its use, or its interpretation. Although it is periodically updated, this information may not reflect the data currently on file in the Property Appraiser's office. GrizzlyLogic.com

