

S.S.O.C.O.F. #:

DONE ON:



STATE OF FLORIDA
DEPARTMENT OF HEALTH
ONSITE SEWAGE TREATMENT AND DISPOSAL
SYSTEM
APPLICATION FOR CONSTRUCTION PERMIT

PERMIT NO. 14-8173EDATE PAID: 5/13/14FEE PAID: 60.00RECEIPT #: 1146761

APPLICATION FOR:

☐ New System ☒ Existing System ☐ Holding Tank ☐ Innovative
☐ Repair ☐ Abandonment ☐ Temporary ☐

APPLICANT: Richard and Wanda HallAGENT: Ronald Ford - Ford's Septic Tank Service, LLC. TELEPHONE: 386-755-6288 phoneMAILING ADDRESS: 116 N.W. Lawtey Way Lake City, Florida 32055 386-755-6944 fax

TO BE COMPLETED BY APPLICANT OR APPLICANT'S AUTHORIZED AGENT. SYSTEMS MUST BE CONSTRUCTED BY A PERSON LICENSED PURSUANT TO 489.105(3) (m) OR 489.552, FLORIDA STATUTES. IT IS THE APPLICANT'S RESPONSIBILITY TO PROVIDE DOCUMENTATION OF THE DATE THE LOT WAS CREATED OR PLATTED (MM/DD/YY) IF REQUESTING CONSIDERATION OF STATUTORY GRANDFATHER PROVISIONS.

PROPERTY INFORMATION

LOT: 3 BLOCK: nk SUBDIVISION: Woodlands PLATTED: _____PROPERTY ID #: 33-4S-16-03265-103 ZONING: _____ I/M OR EQUIVALENT: ☐ Y/N ☐PROPERTY SIZE: 4.98 ACRES WATER SUPPLY: ☒ PRIVATE PUBLIC ☐ <=2000GPD ☐ >2000GPDIS SEWER AVAILABLE AS PER 381.0065, FS? ☒ Y ☐ N DISTANCE TO SEWER: N/A FTPROPERTY ADDRESS: 898 SW Mauldin Avenue Lake City, Florida 32024DIRECTIONS TO PROPERTY: 47 South. Turn (R) on King Road
(curves to left and becomes Mauldin Ave)
Home #898 on corner of Mauldin and Donovan.

BUILDING INFORMATION

☒ RESIDENTIAL ☐ COMMERCIAL

Unit No	Type of Establishment	No. of Bedrooms	Building Area Sqft	Commercial/Institutional System Design Table 1, Chapter 64E-6, FAC
1	<u>M.H.</u>	<u>3</u>	<u>980</u>	<u>(14' wide X 70' Long)</u>
2				<u>ORIGINAL ATTACHED</u>
3				
4				<u>05-514</u>

☐ Floor/Equipment Drains ☐ Other (Specify) _____SIGNATURE: Ronald Ford - Ronald Ford DATE: 5-14-2014


STATE OF FLORIDA
DEPARTMENT OF HEALTH
APPLICATION FOR CONSTRUCTION PERMIT

Permit Application Number 14-02235E

North ↑

PART II - SITEPLAN

* NOT DRAWN TO SCALE *

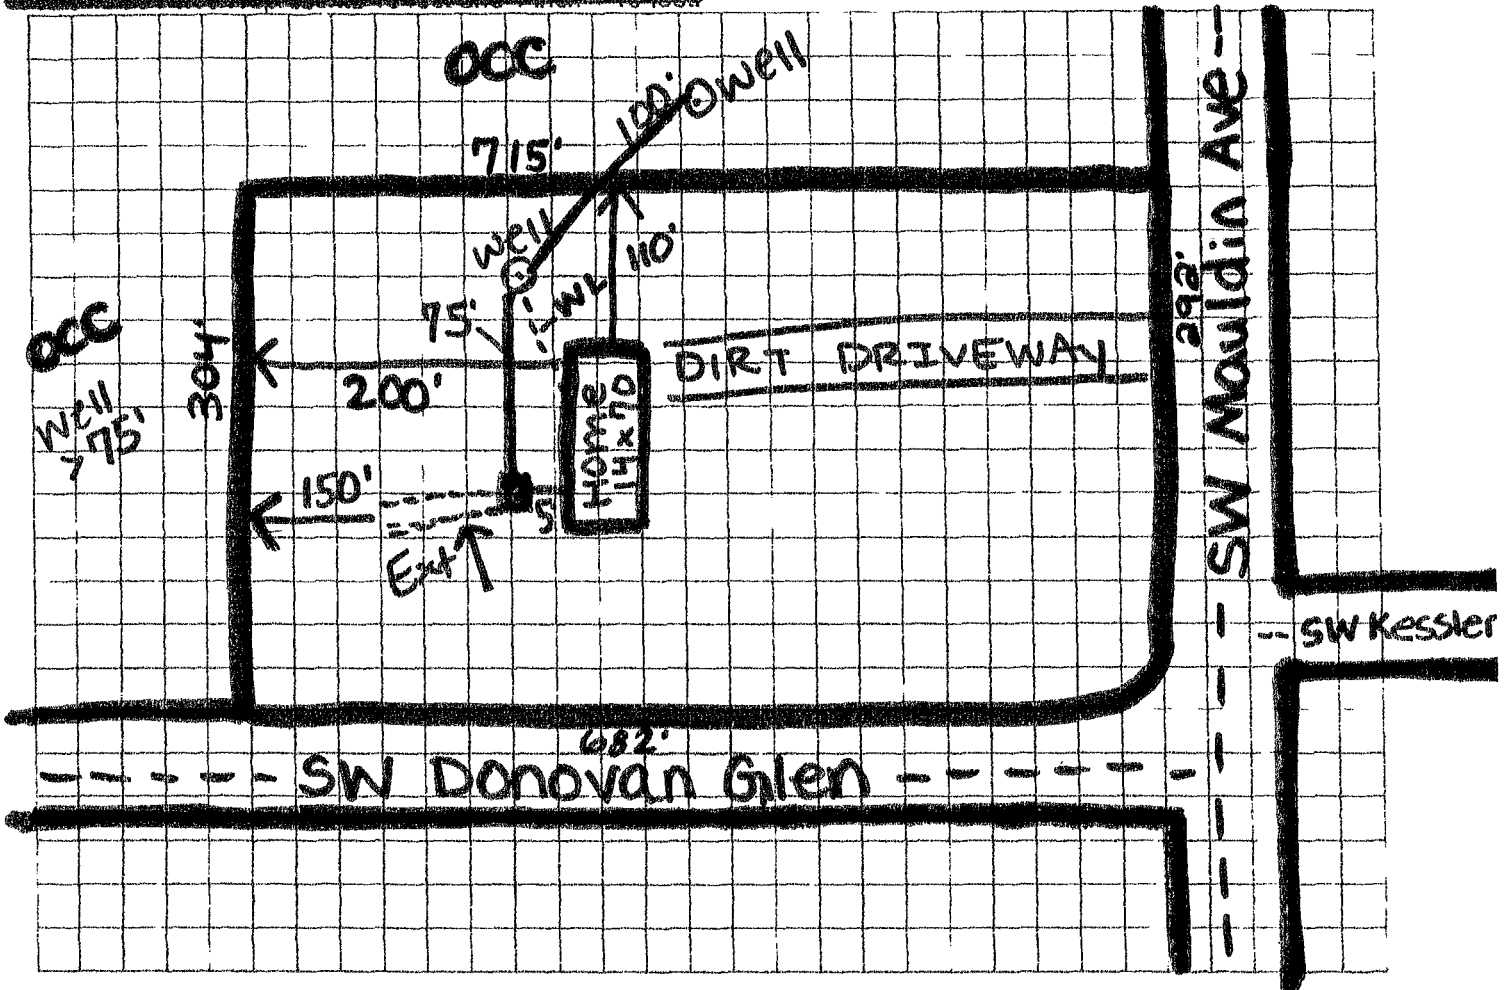

Notes

Richard and Wanda Hall

Job Site: 898 SW Mauldin Avenue Lake City, Florida 32024

Parcel ID # 33-4S-16-03265-103

County: Columbia

Site Plan submitted by Ronald Ford - Ronald Ford

Master Contractor

Plan Approved [Signature]

Not Approved _____

Date 5/14/14

By [Signature] Columbia County Health Department

ALL CHANGES MUST BE APPROVED BY THE COUNTY HEALTH DEPARTMENT