



STATE OF FLORIDA  
DEPARTMENT OF ENVIRONMENTAL PROTECTION  
ONSITE SEWAGE TREATMENT AND DISPOSAL  
SYSTEM (OSTDS)

PERMIT NO. 25-0538  
DATE PAID: 6/30/25  
FEE PAID: 50.00  
RECEIPT #: 227621

APPLICATION FOR CONSTRUCTION PERMIT

APPLICATION FOR:

☐ New System ☒ Existing System ☐ Holding Tank ☐ Innovative  
☐ Repair ☐ Abandonment ☐ Temporary ☐

APPLICANT: P. Rafael Parra Vasquez EMAIL: Rhaz1589@icloud.com

AGENT: P. Rafael Parra TELEPHONE: 386-292-9460

MAILING ADDRESS: 9466 SW State Road 47 Lake City FL 32024

TO BE COMPLETED BY APPLICANT OR APPLICANT'S AUTHORIZED AGENT. SYSTEMS MUST BE CONSTRUCTED BY A PERSON LICENSED PURSUANT TO 489.105(3)(m) OR 489.552, FLORIDA STATUTES. IT IS THE APPLICANT'S RESPONSIBILITY TO PROVIDE DOCUMENTATION OF THE DATE THE LOT WAS CREATED OR PLATTED (MM/DD/YY) IF REQUESTING CONSIDERATION OF STATUTORY GRANDFATHER PROVISIONS.

PROPERTY INFORMATION

OSTDS REMEDIATION PLAN? [ Y / N ]

LOT: \_\_\_\_\_ BLOCK: \_\_\_\_\_ SUBDIVISION: \_\_\_\_\_ PLATTED: \_\_\_\_\_

PROPERTY ID #: 26-58-15-00481-003 ZONING: \_\_\_\_\_ I/M OR EQUIVALENT: [ Y / ☒ ]

PROPERTY SIZE: 10 ACRES WATER SUPPLY: [ ☒ ] PRIVATE PUBLIC [ ] <=2000GPD [ ] >2000GPD

IS SEWER AVAILABLE AS PER 381.0065, FS? [ Y / ☒ ] DISTANCE TO SEWER: \_\_\_\_\_ FT

PROPERTY ADDRESS: 2083 SW Montego Ave Lake City FL 32024

DIRECTIONS TO PROPERTY: Onto Evergreen Church to Montego

BUILDING INFORMATION

[ ☒ ] RESIDENTIAL

[ ] COMMERCIAL


Unit No.	Type of Establishment	No. of Bedrooms	Building Area Sqft	Commercial/Institutional System Design Table I, Chapter 62-6, FAC
1	<u>Storage</u>	<u>0</u>	<u>640</u>	<u>Bathroom + Kit</u>
2				
3				
4				

[ ] Floor/Equipment Drains [ ] Other (Specify) \_\_\_\_\_  
SIGNATURE: [Signature] DATE: 06/23/25



STATE OF FLORIDA  
DEPARTMENT OF ENVIRONMENTAL PROTECTION  
APPLICATION FOR CONSTRUCTION PERMIT

Permit Application Number

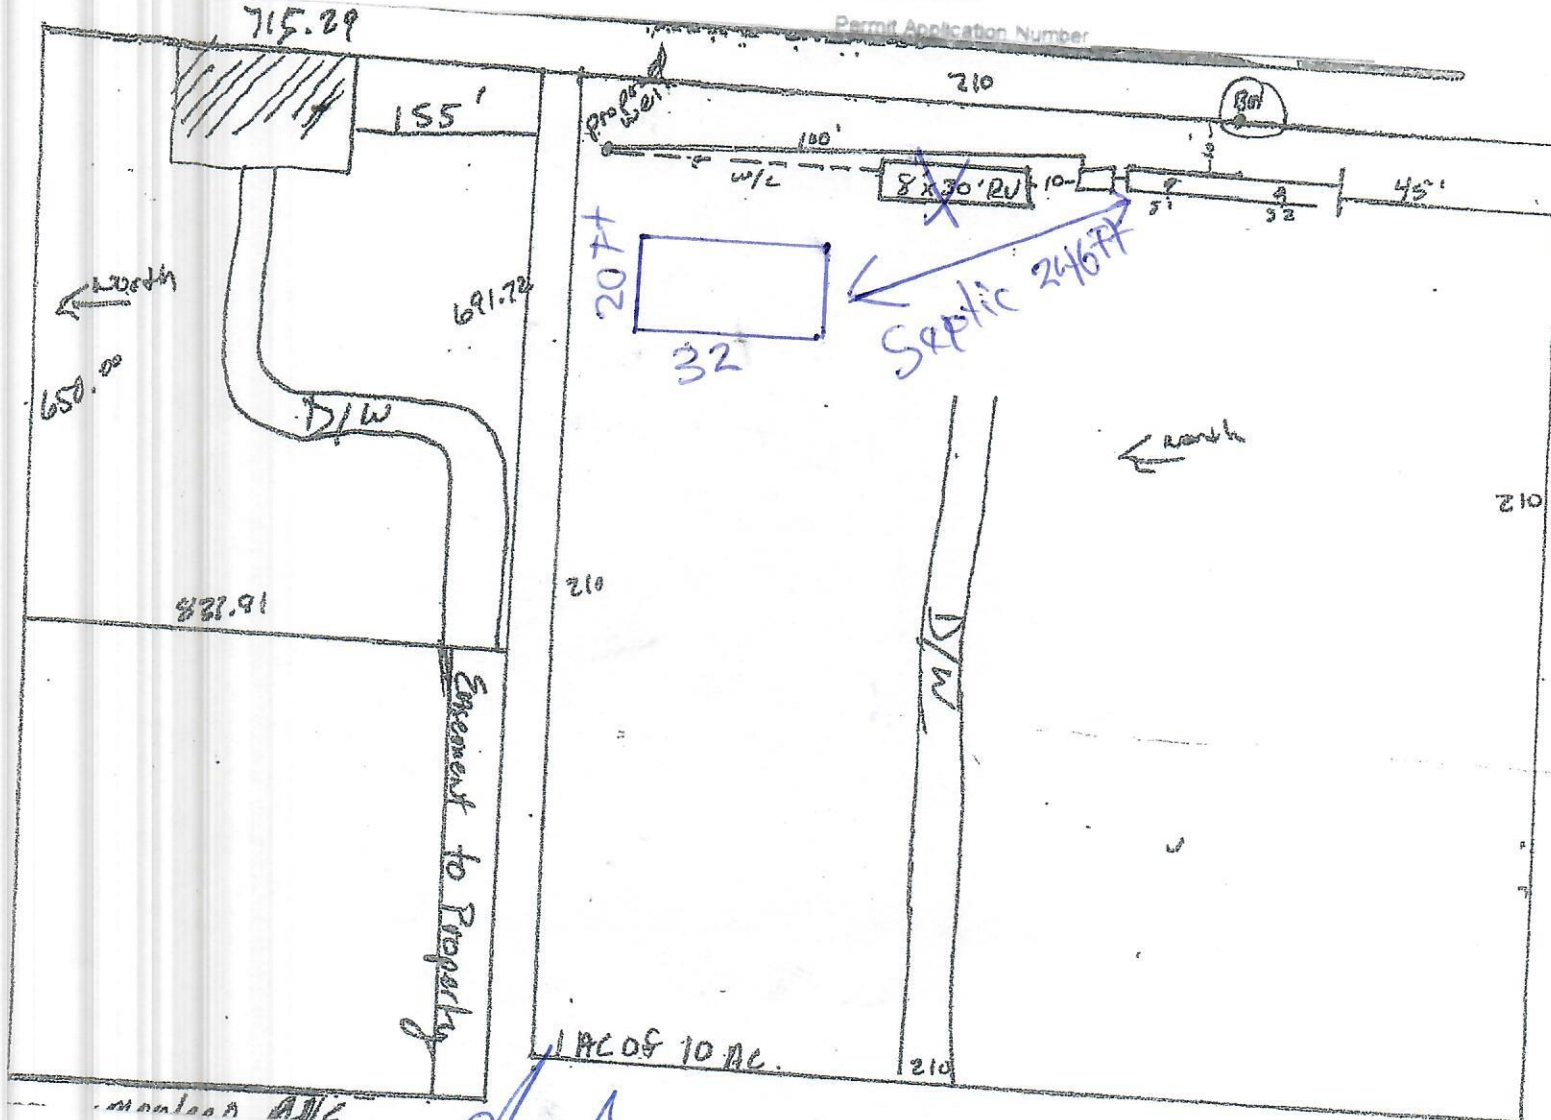

... ..

Site Plan submitted by

Plan Approved

3

Not Approved

Columbus

Date 11/8/25  
County Health Department

ALL CHANGES MUST BE APPROVED BY THE COUNTY HEALTH DEPARTMENT

DEP 4015, 06-21-2022 (Obsoletes previous editions which may not be used)  
incorporated: 62-6 004 F.A.C.