

Clay Electric Cooperative, Inc.

A Touchstone Energy Cooperative

New District Office

1659 SW State Road 47 LAKE CITY, FLORIDA

Brame
Architects

806 N.E. First Street
Gainesville, Florida 32601
352 / 372-0425
FAX 352 / 372-0427

Clay Electric Cooperative, Inc.
A Touchstone Energy Cooperative

NEW DISTRICT OFFICE
1659 SW State Road 47 Lake City, Florida





Sputo & Lammert Engineering, LLC
Structural Consulting Engineers

ENG Denman & Associates
Civil Engineers

Moses & Associates
Mechanical, Electrical, and Plumbing Engineers

Buford Davis & Associates
Landscape Architect

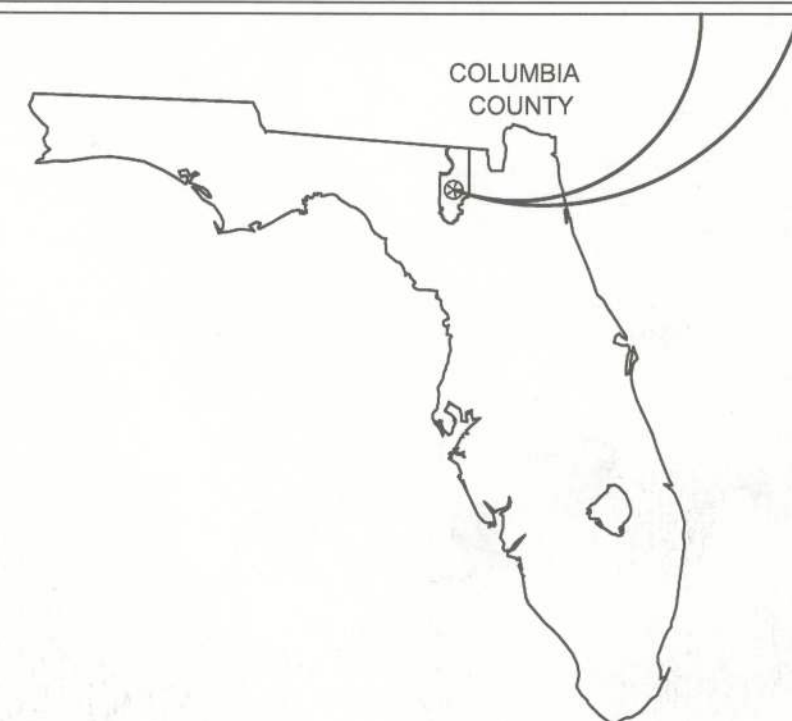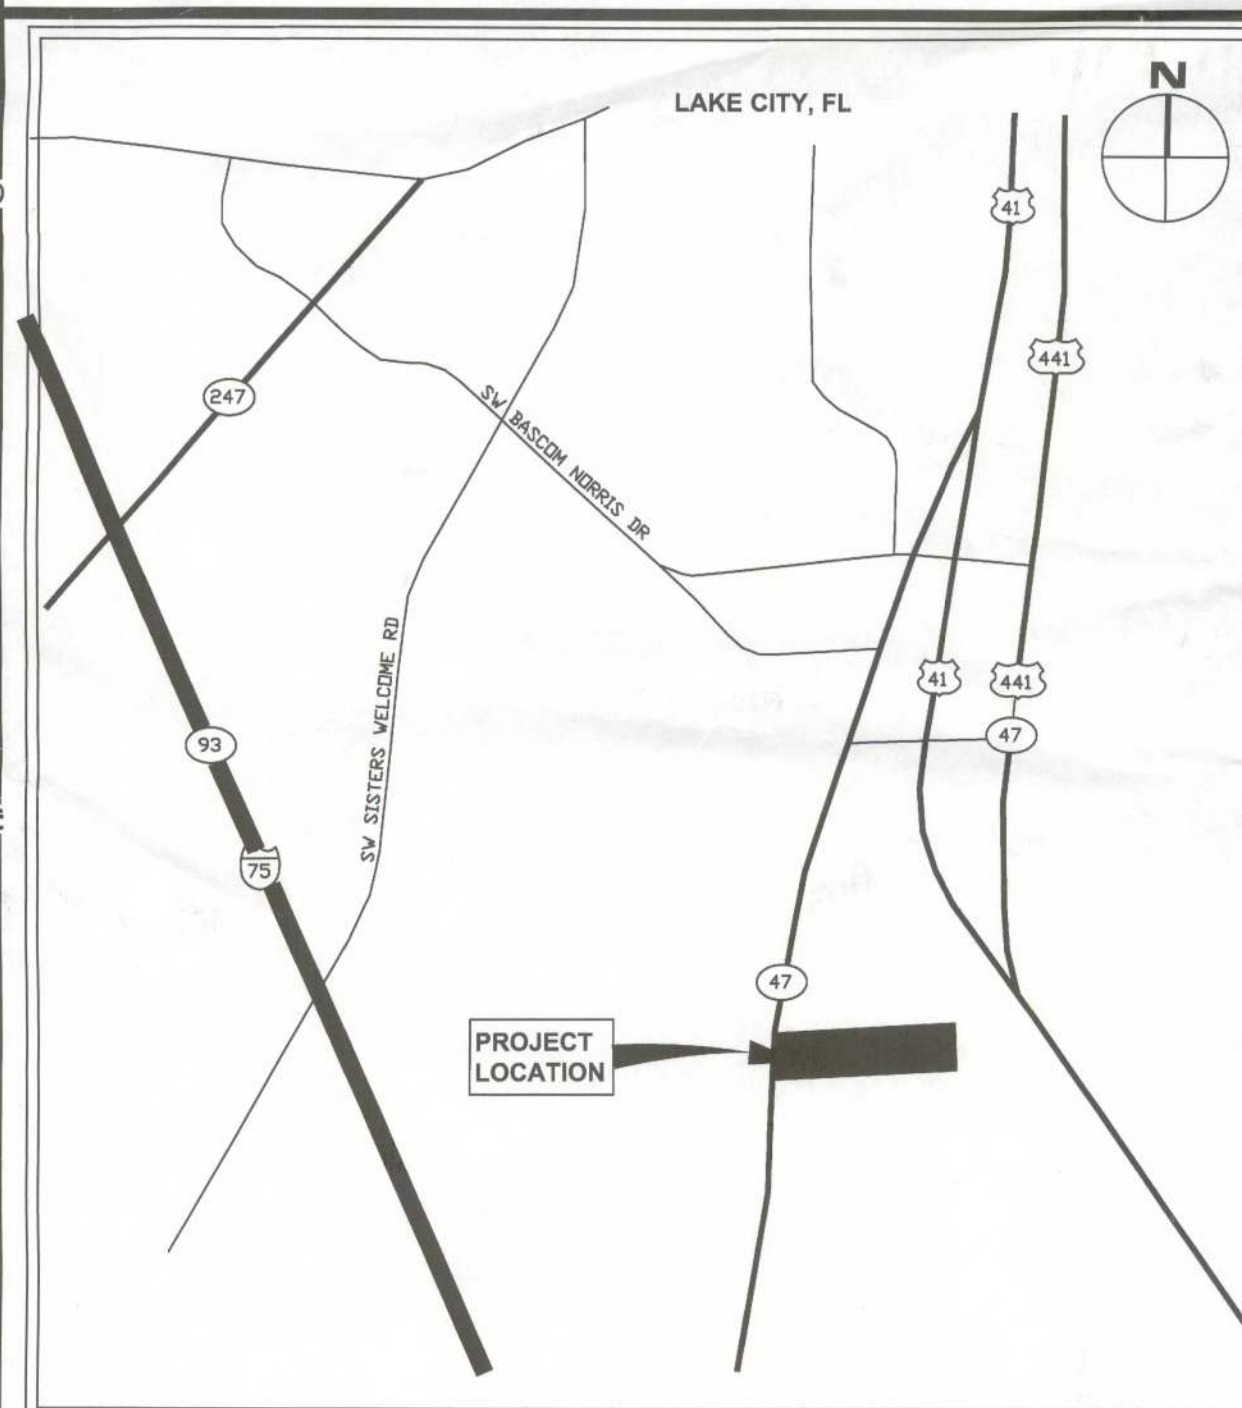

LOCATION MAP

BUILDING CODE INFORMATION

Florida Building Code, 2007 Edition

Florida Fire Prevention Code, 2007 Edition

Type of Construction: TYPE III-B, Unsprinklered


Occupancy Classification: Office Building - Business (Group B)
Warehouse - Low-Hazard Storage (Group S-2)

Building Areas:	Provided	Allowed
Office Building -	7,496 S.F. 1 Story	19,000 S.F. 4 Story
Warehouse -	2,166 S.F. 1 Story	26,000 S.F. 4 Story
Garage -	1,233 S.F. 1 Story	

Total Building Sq Ft for Project = 10,895 Sq Ft

INDEX OF DRAWINGS

A0.0	COVER SHEET, INDEX & LOCATION MAP	S0.1	STRUCTURAL FOUNDATION NOTES & DETAILS
C0.00	CIVIL COVER SHEET	S0.2	STRUCTURAL DETAILS
C0.10	DEVELOPMENT PLAN	S1.1	FOUNDATION PLAN
C1.00	DIMENSION PLAN	S2.1	ROOF FRAMING PLAN
C2.00	PRE-DEVELOPMENT STORMWATER PLAN	S2.2	TRUSS PROFILES
C3.00	PAVING, GRADING AND DRAINAGE PLAN	S2.3	TRUSS PROFILES
C3.10	STORMWATER BASIN DETAILS	M0.10	LEGEND NOTES SCHEDULES AND DETAILS - MECHANICAL
C3.20	PAVING, GRADING, AND DRAINAGE DETAILS & NOTES	M1.10	FLOOR PLAN AND CONTROL DIAGRAM - MECHANICAL
C4.00	STORMWATER POLLUTION PREVENTION PLAN	P0.10	LEGEND NOTES ABBREVIATIONS AND DETAILS - PLUMBING
C4.10	MASTER EROSION & SEDIMENTATION CONTROL DETAIL PLAN	P0.20	SITE PLAN - PLUMBING
C5.00	UTILITY PLAN	P1.10	FIRST FLOOR PLAN - PLUMBING
C5.20	SANITARY SYSTEM DETAILS	E0.1	ELECTRICAL LEGEND
C5.30	UTILITY DETAILS	E0.2	SITE PLAN - ELECTRICAL
C6.00	DIMENSION PLAN	E1.10	FLOOR PLAN - POWER
C6.10	MAINTENANCE OF TRAFFIC PLAN	E1.11	FLOOR PLAN - LIGHTING
C6.20	DEMOLITION PLAN	E1.12	FLOOR PLAN - FIRE ALARM
C6.30	DIMENSION, STRIPPING AND SIGNAGE PLAN	E1.13	FLOOR PLAN - GARAGE ELECTRICAL
C6.40	PAVING, GRADING AND DRAINAGE PLAN	E2.0	SINGLE LINE DIAGRAM
C1 OF 3	BOUNDARY AND TOPOGRAPHIC SURVEY OVERALL	E3.0	ELECTRICAL SCHEDULES
C2 OF 3	BOUNDARY AND TOPOGRAPHIC SURVEY PART 1	E3.1	ELECTRICAL SCHEDULES
C3 OF 3	BOUNDARY AND TOPOGRAPHIC SURVEY PART 2	E4.0	ELECTRICAL DETAILS
LS-1	LANDSCAPE PLAN	T0.1	TELCOM LEGEND & DETAILS
A0.1	ABBREVIATIONS, INTERIOR SIGNAGE & TYP. MOUNTING HEIGHTS	T0.2	SITE PLAN - TELCOM
A1.1	FLOOR PLAN	T1.0	FLOOR PLAN - TELCOM
A1.2	GARAGE FLOOR PLAN, ELEVATIONS & BUILDING SECTION		
A2.1	DOOR & WINDOW ELEVATIONS; DOOR & FINISH SCHEDULES		
A2.2	DOOR & WINDOW DETAILS		
A2.3	DOOR & WINDOW DETAILS		
A3.1	EXTERIOR BUILDING ELEVATIONS		
A3.2	ELEVATIONS OF SCREEN WALLS		
A4.1	BUILDING SECTIONS		
A4.2	WALL SECTIONS		
A4.3	WALL SECTIONS		
A4.4	WALL SECTIONS		
A4.5	WALL SECTIONS		
A4.6	WALL SECTIONS		
A5.1	INTERIOR ELEVATIONS		
A5.2	ENLARGED PLAN OF CUSTOMER SERVICE & DETAILS		
A5.3	ENLARGED PLAN OF CASHIER & DETAILS		
A5.4	INTERIOR ELEVATIONS & DETAILS		
A6.1	REFLECTED CEILING PLAN & DETAILS		
A7.1	ROOF PLAN & ROOF DETAILS		
A7.2	ROOF DETAILS		

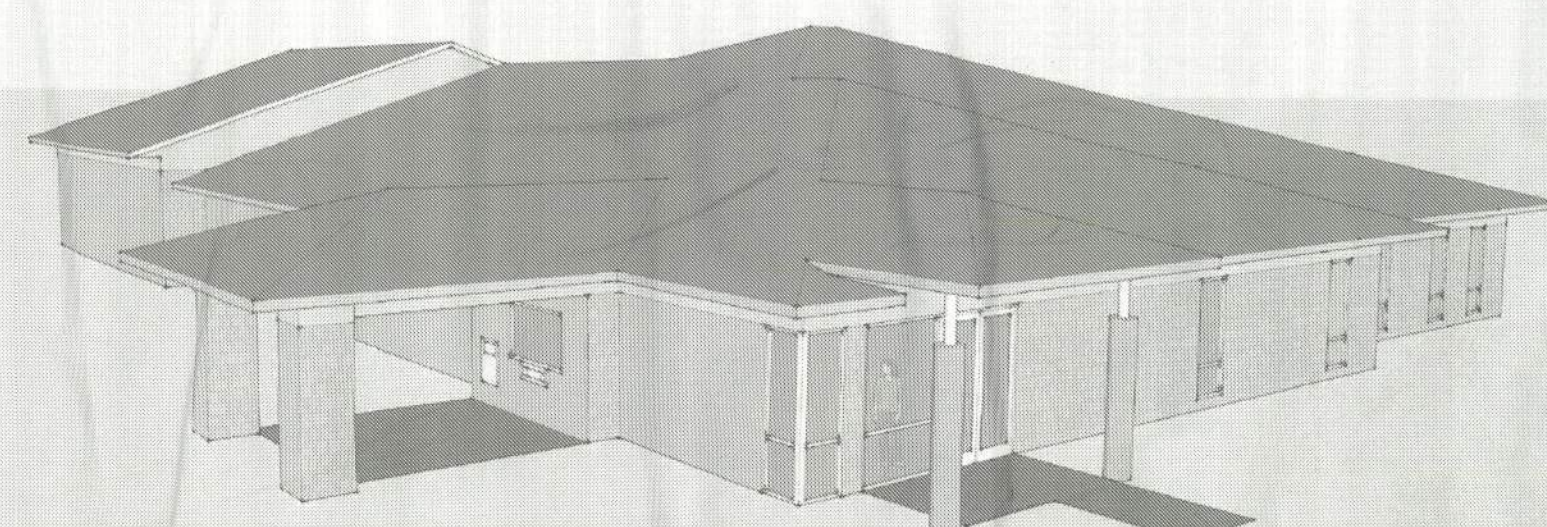

CONCEPTUAL PERSPECTIVE



WILLIAM W. BRAME
REGISTRATION # AR-0007024
CORP. LIC. NO. AA-000071

COVER SHEET,
INDEX & LOCATION
MAP

DRAWN MDR, TD
CHECKED BB
DATE 02/07/2012
CAD 3702060/CD

REVISIONS

FILE NO. 3702.060
SHEET

A0.0

SET No. 8
Bid Documents

30199