



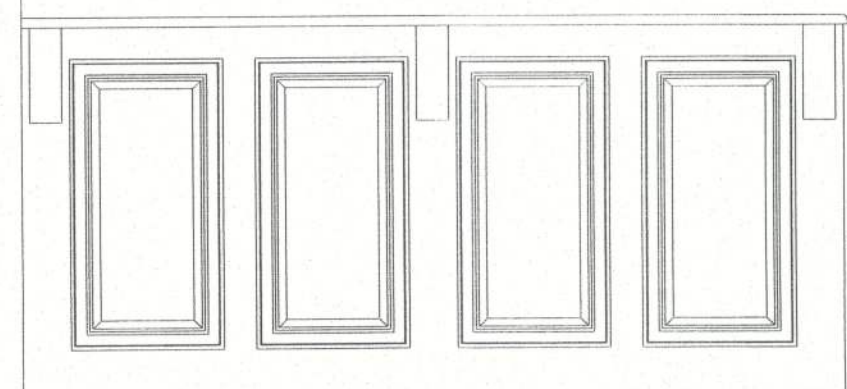


701

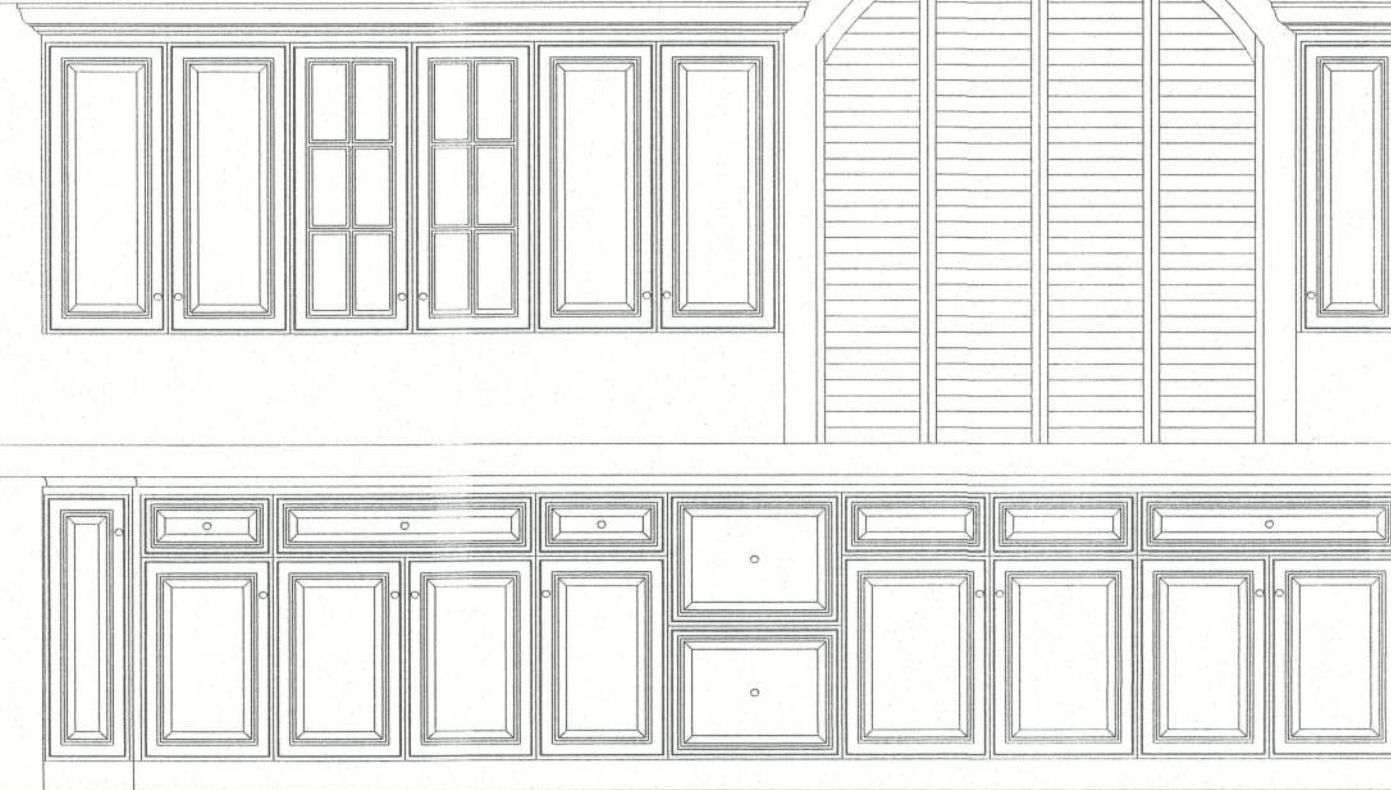


702




703

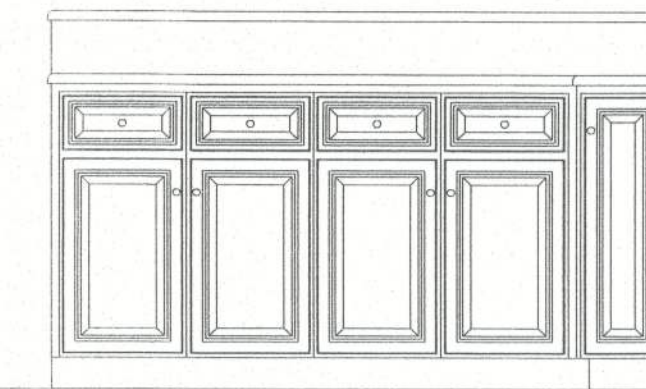


704

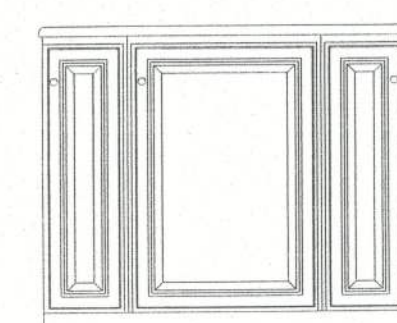


705

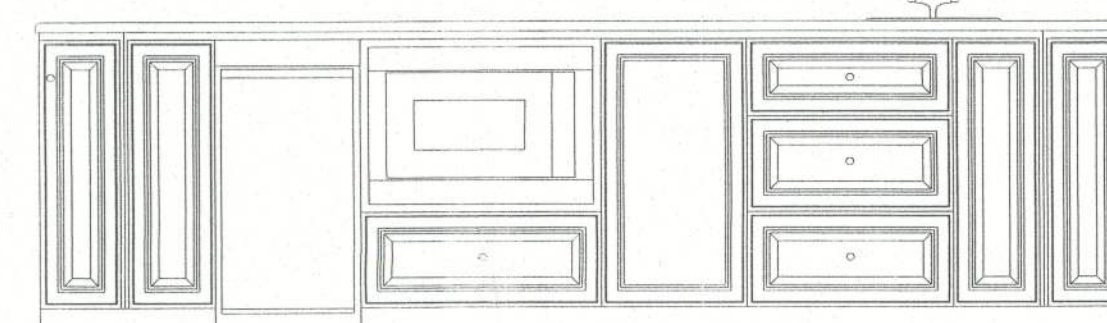


706

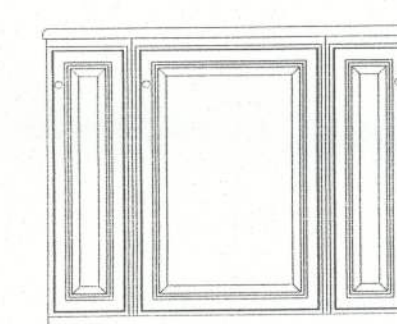

707

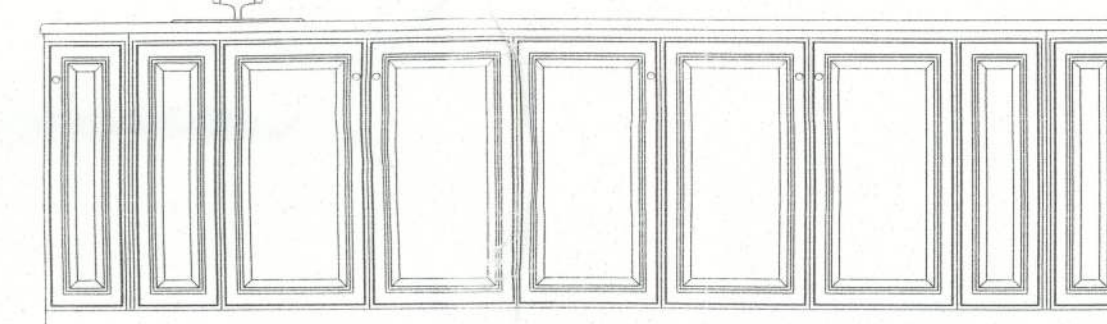


708

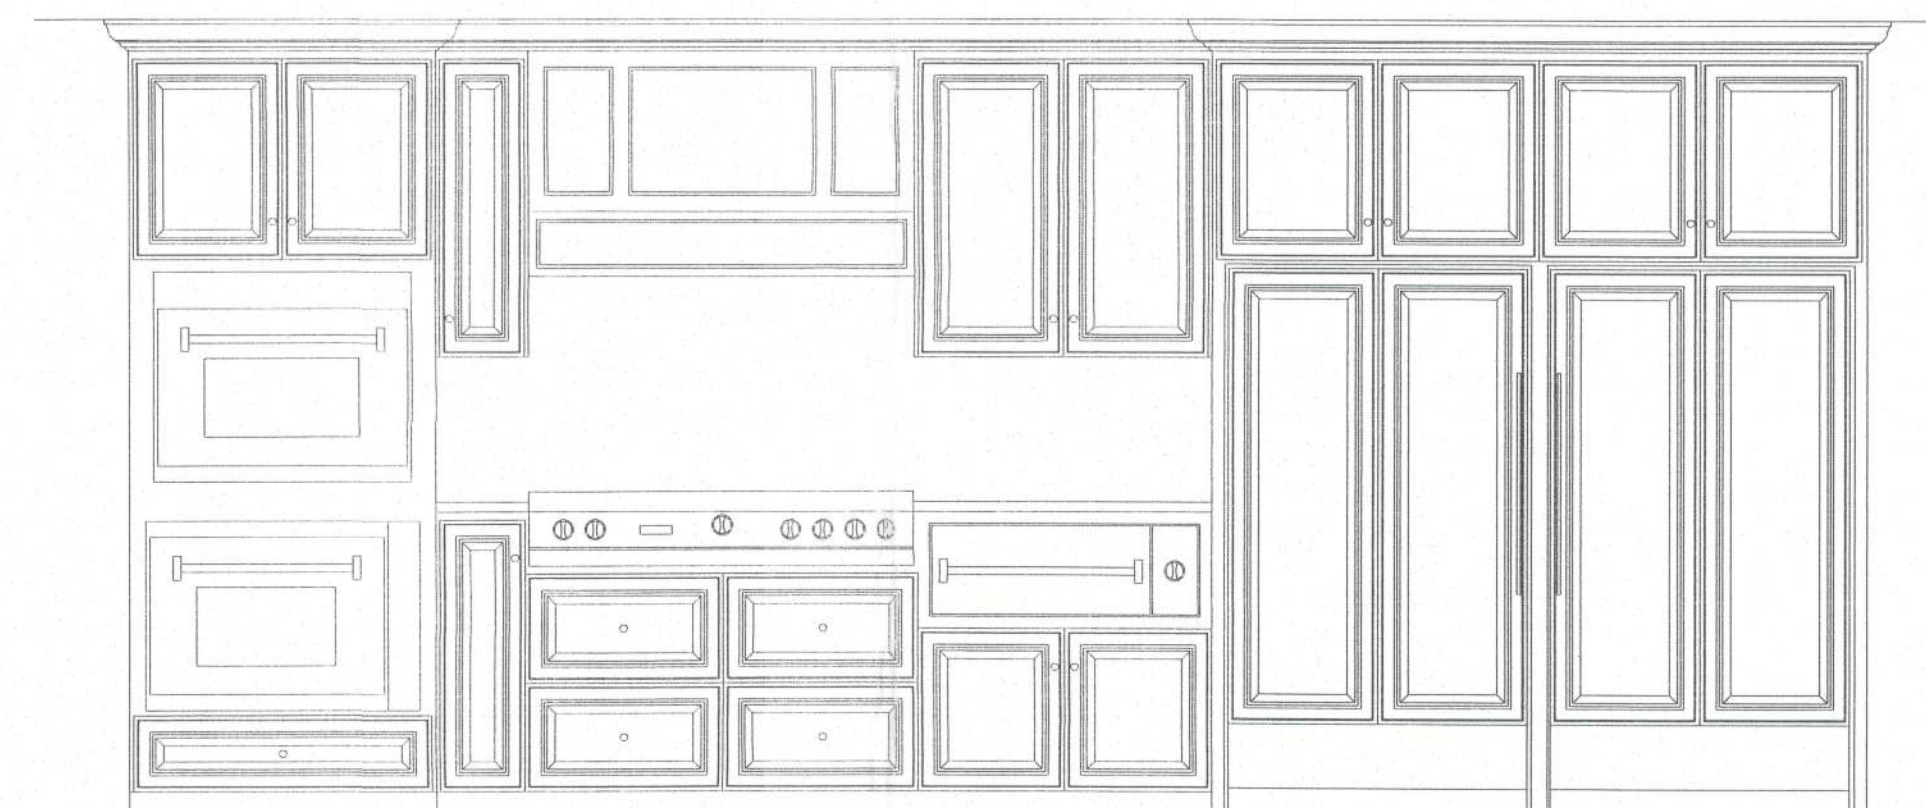

709

2 CABINET ELEVATIONS


A7 1/2" = 1'-0"

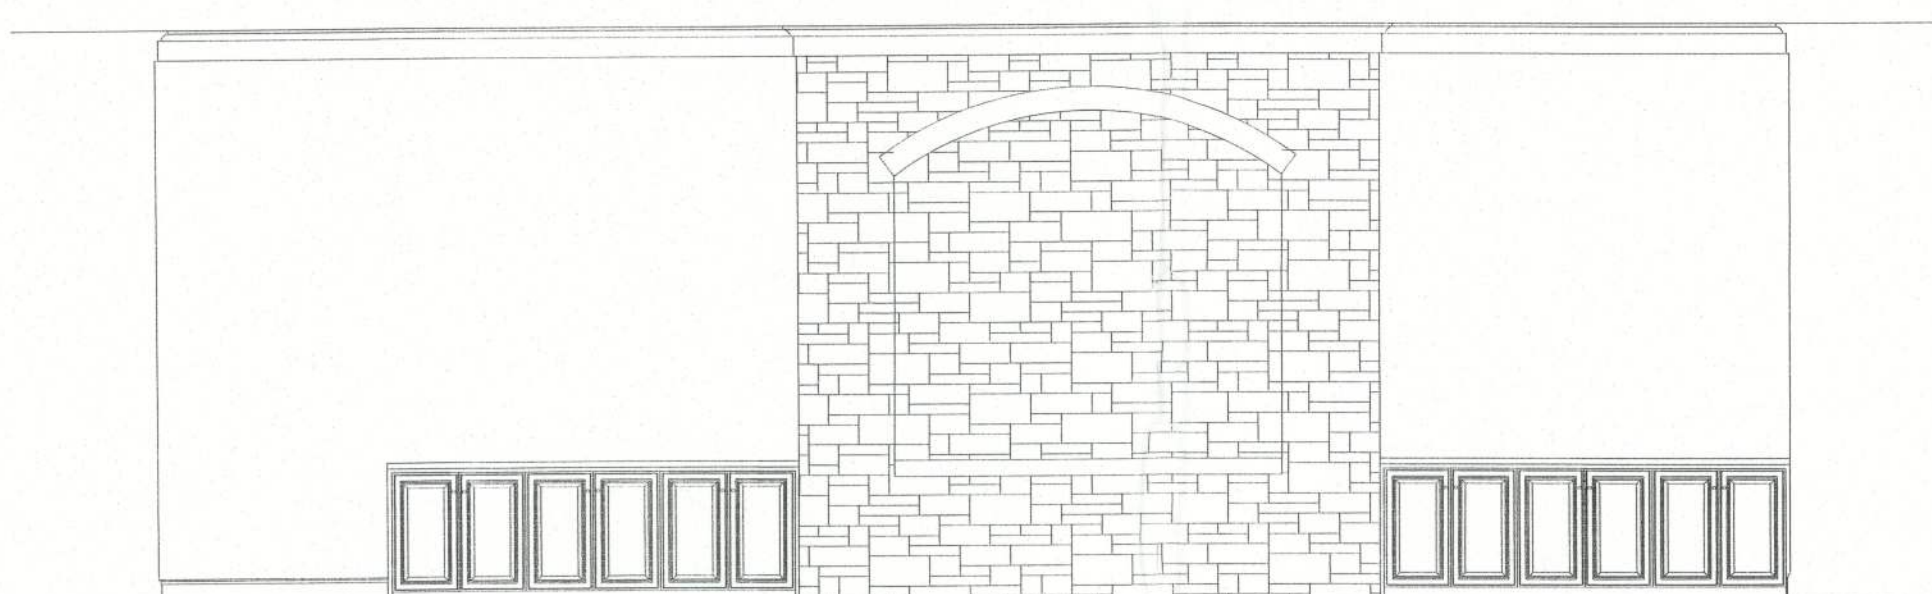

3 FEATURE WALL ELEVATION

A7 1" = 1'-0"


AT LODGE

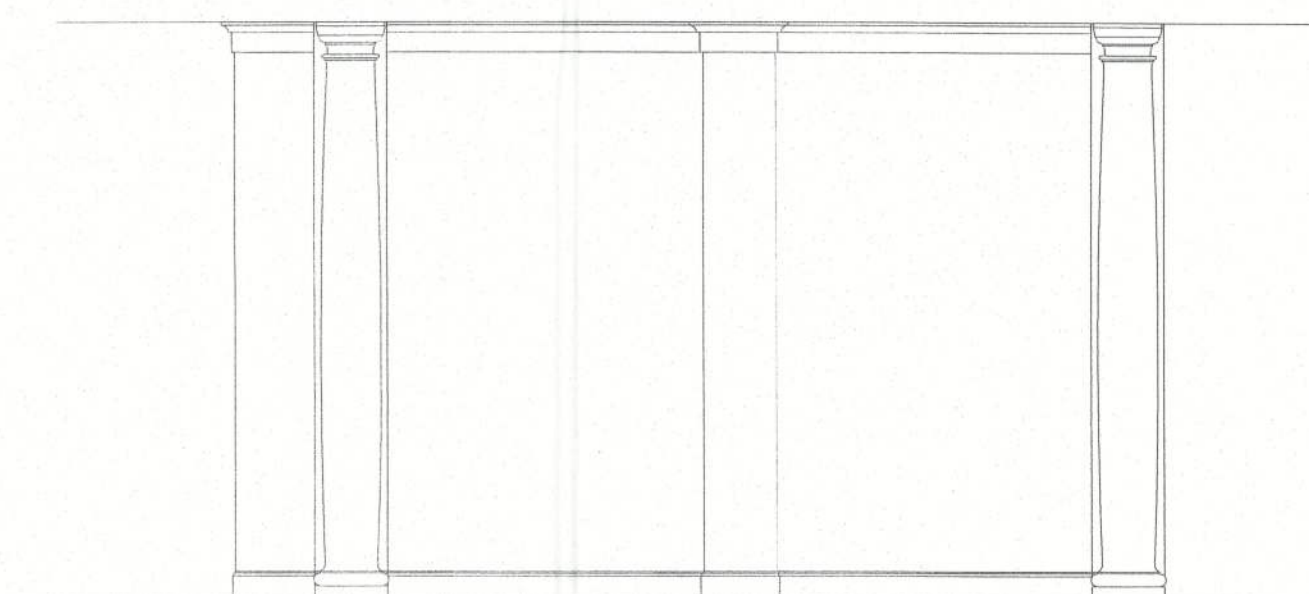

4 FEATURE WALL ELEVATION

A7 1" = 1'-0"

AT FOYER

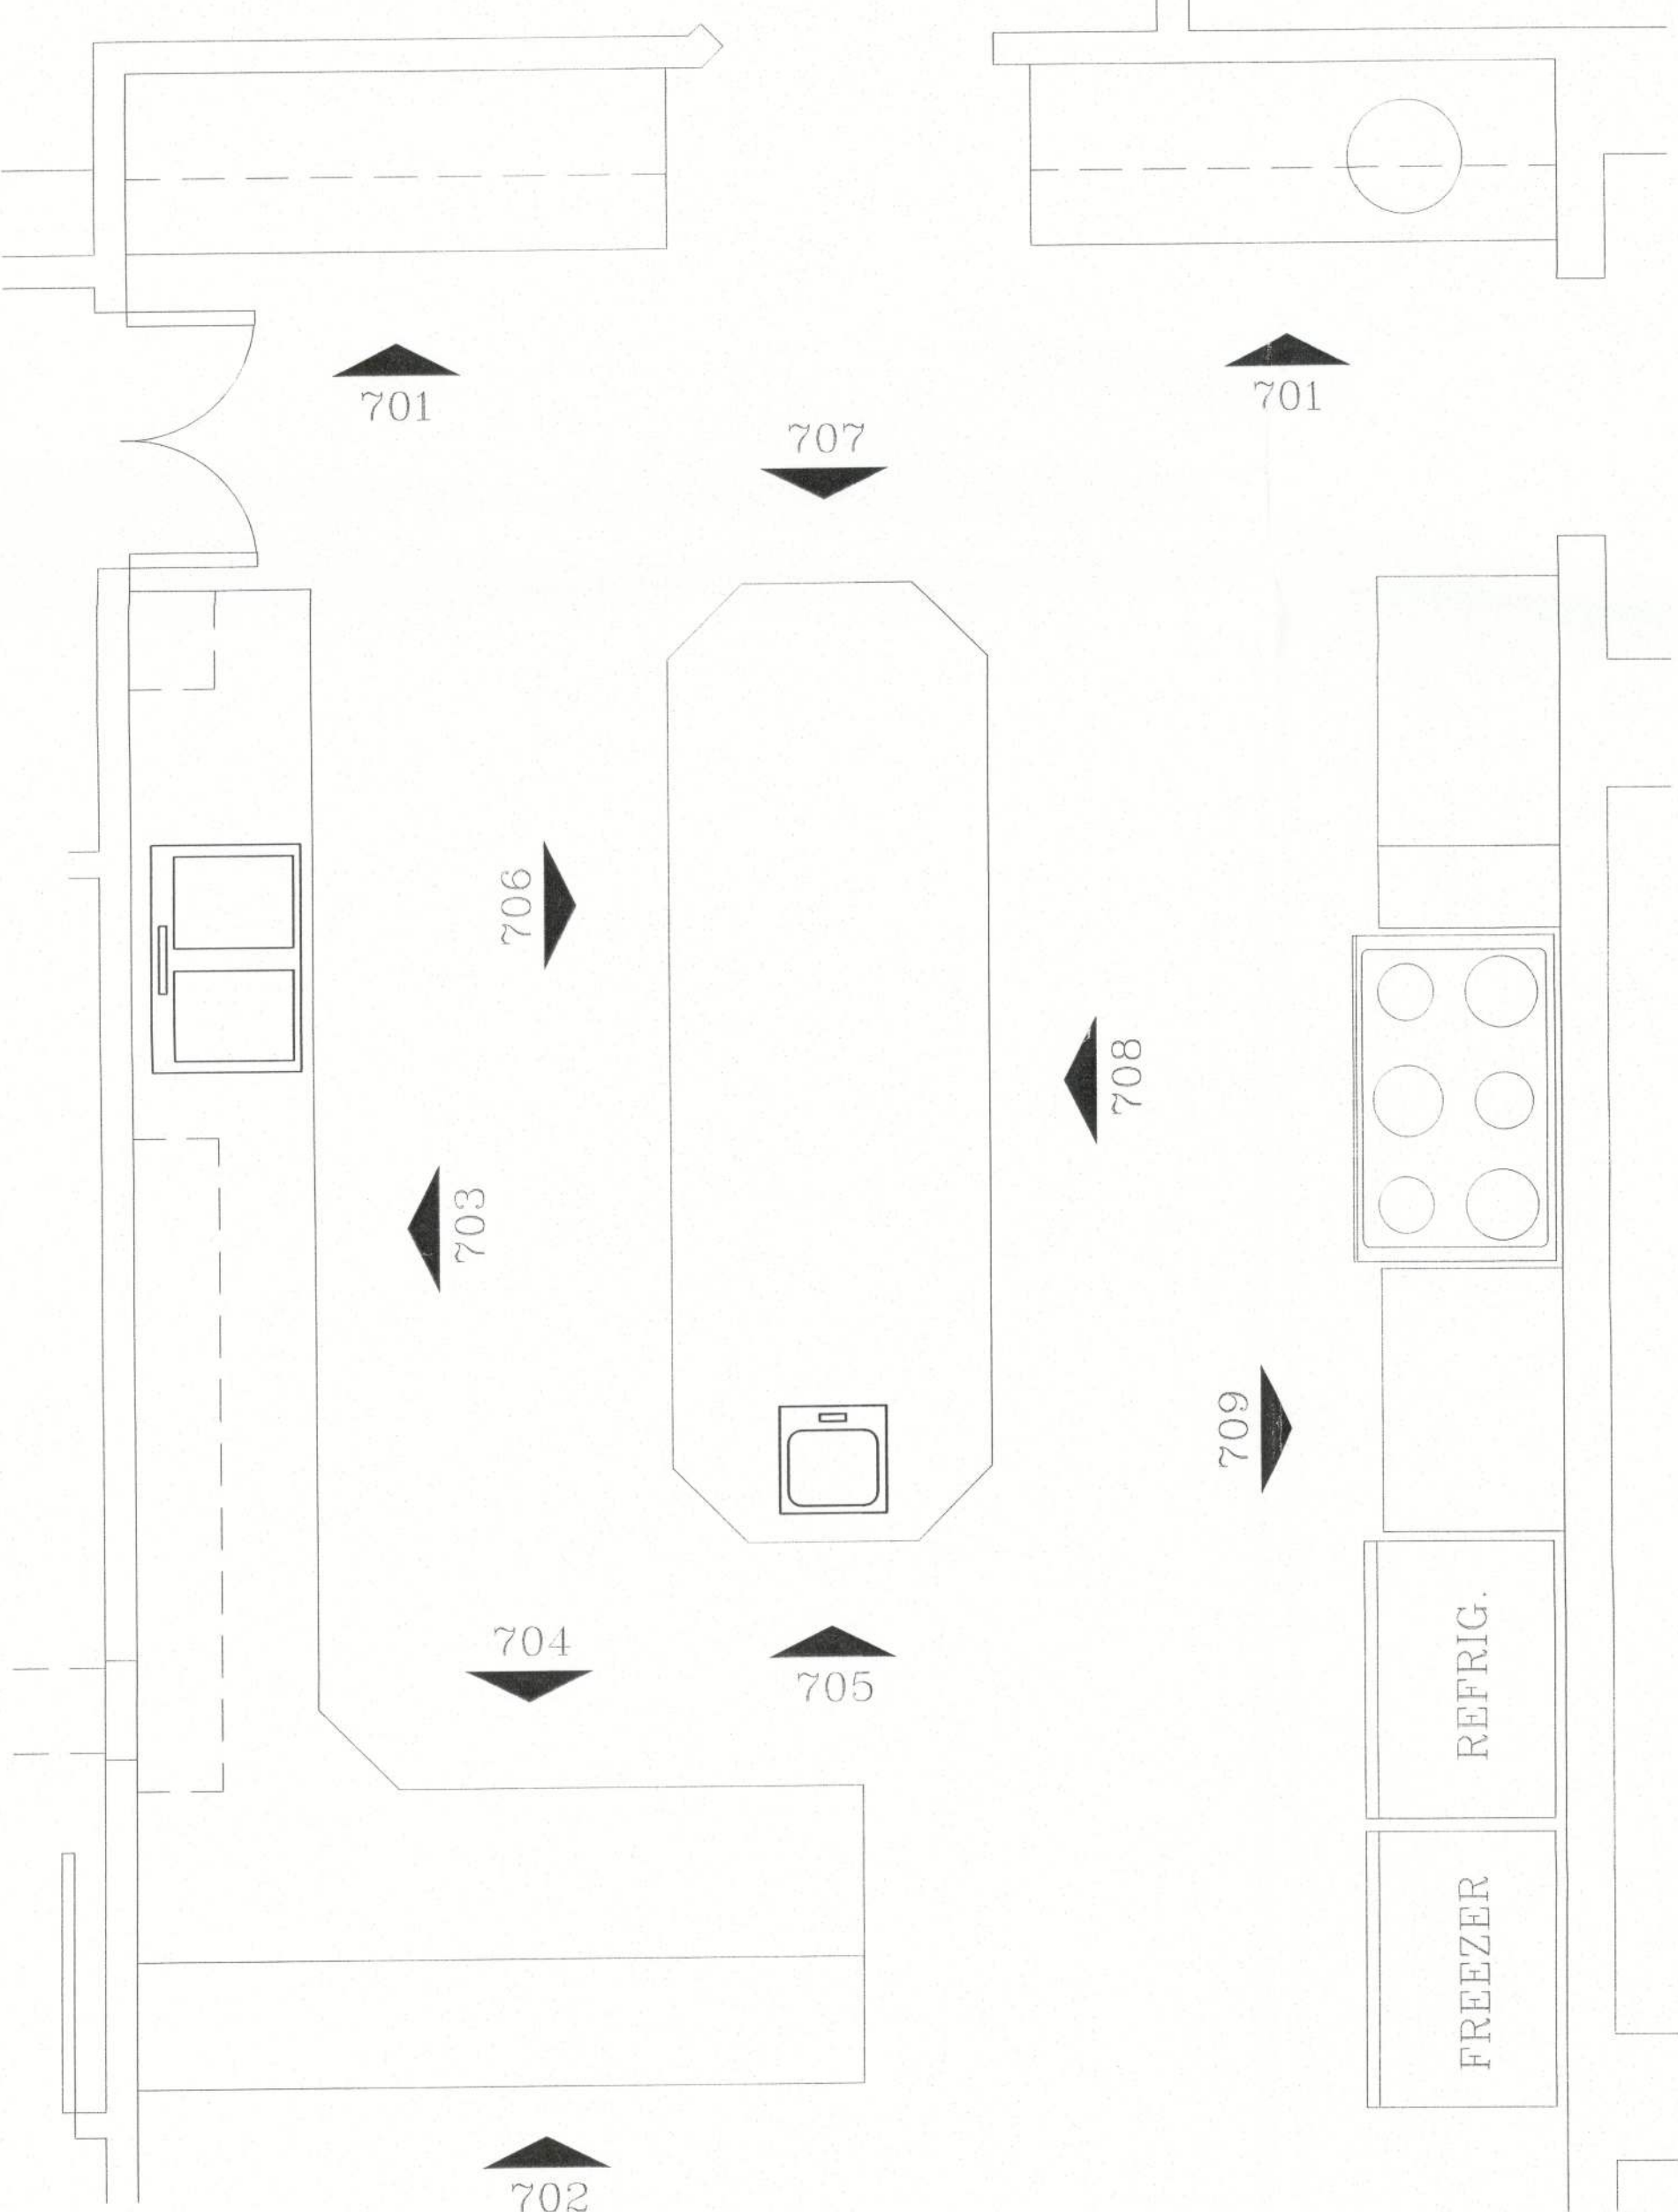

1 ENLARGED KITCHEN PLAN

A7 1/2" = 1'-0"

North Florida Professional Services, Inc.
P.O. BOX 3823
Lake City, FL 32025
Ph. 877-335-1525
Fax. 386-752-4674



NEELY RESIDENCE
LAKE CITY, FLORIDA

3/16/2012

PROJECT NO. 10-50

DATE: NOV. 2, 2011

DRAWN BY: MSB

CHECKED BY: JSW

REVISIONS:

NO. DATE BY

COMPUTER REFERENCE NUMBER

105005 .125

SHEET NO.

A7

OF 7

WINSTEAD ARCHITECTURE, PLLC.

217 NORTH MAIN AVENUE (P.O. BOX 321)
NEWTON, NORTH CAROLINA 28658

TELEPHONE
FAX

(704) 464-2827
(704) 464-3229