


Office copy

8'6"
1'0"
8'0"

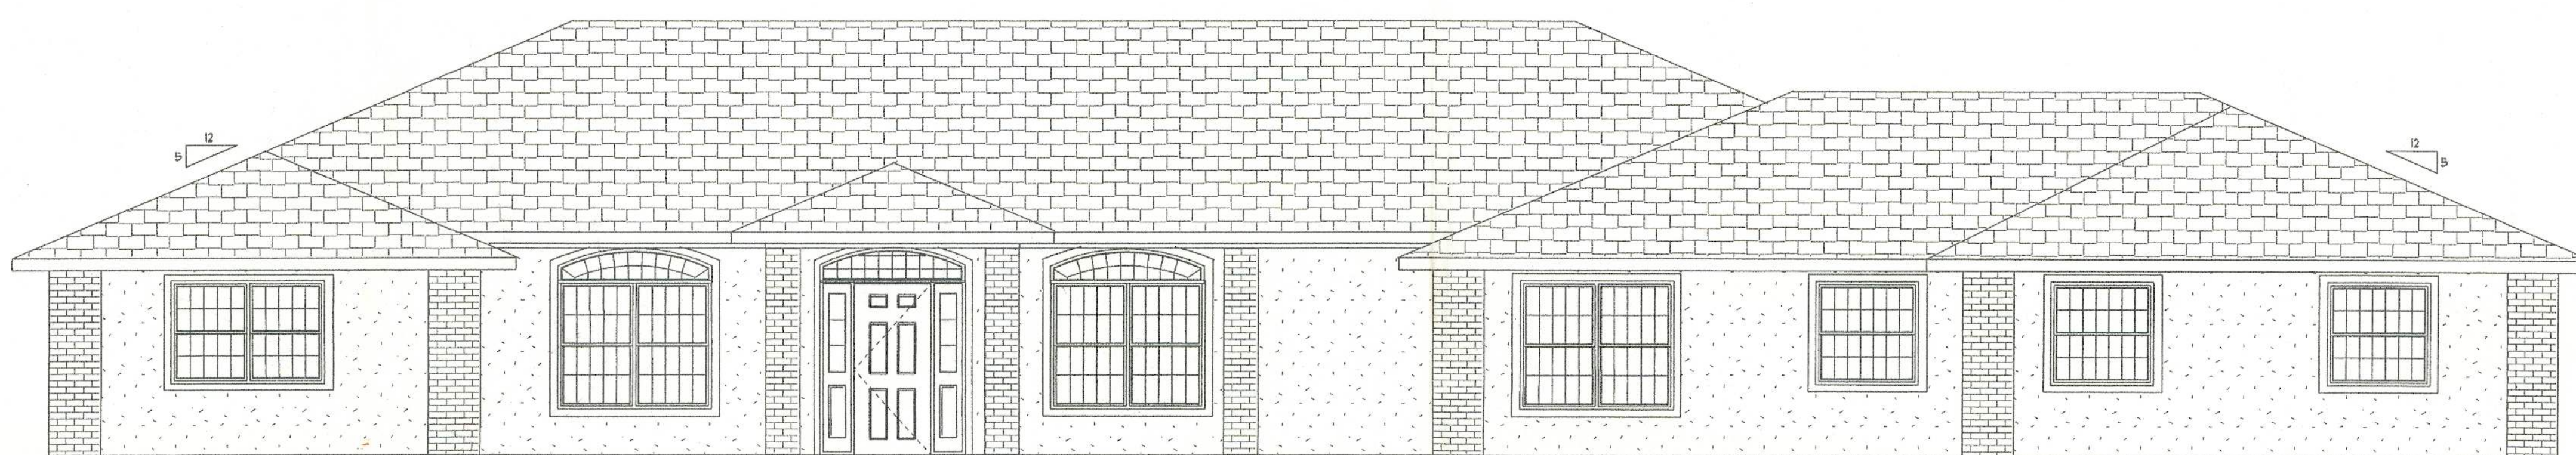

FRONT

8'6"
1'0"
8'0"




REAR

8'6"
1'0"
8'0"



RIGHT

8'6"
1'0"
8'0"

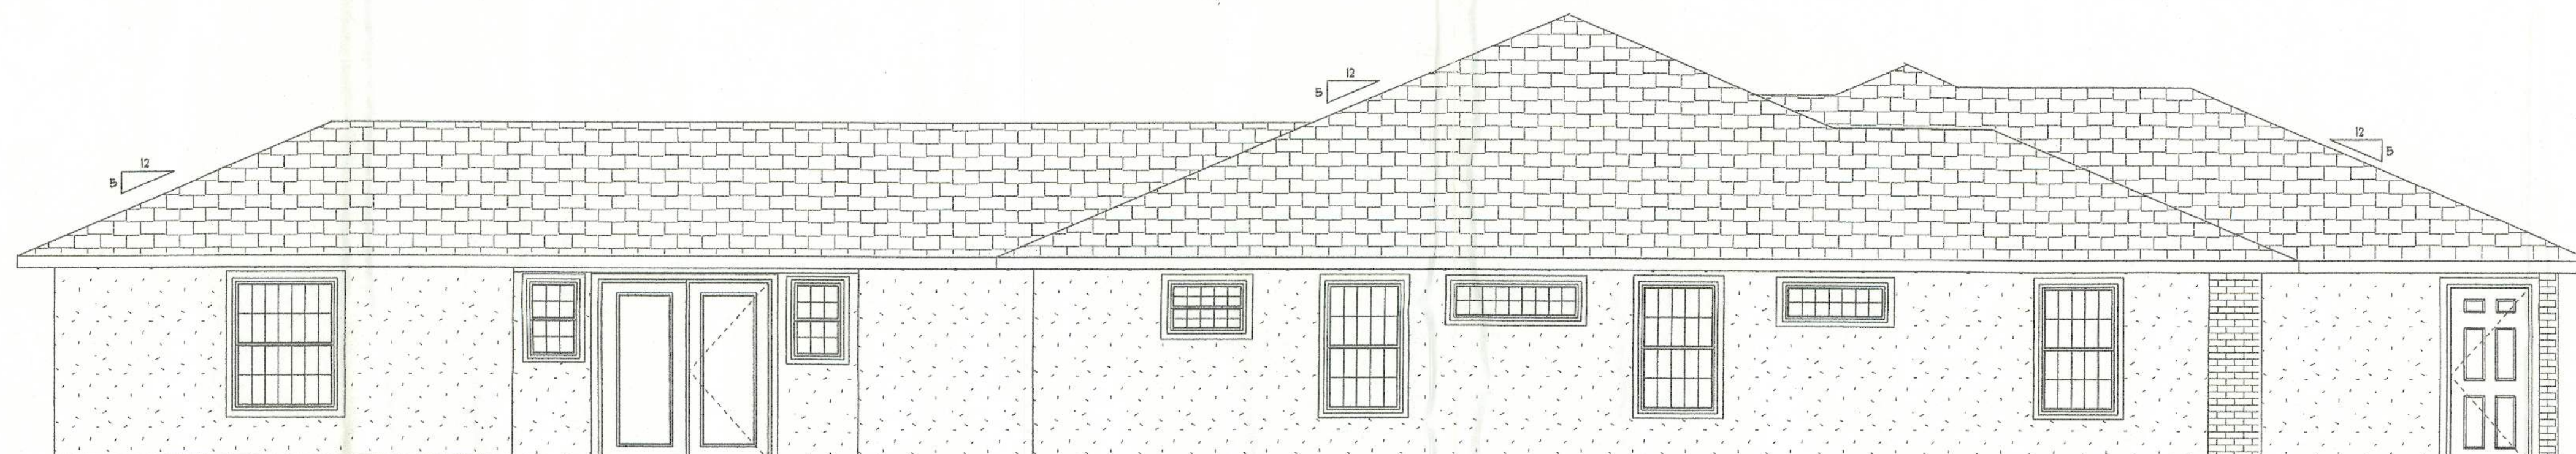

LEFT

REVISIONS

NOTES

A CUSTOM HOME FOR
MR. & MRS. PHIL RICHER
MIKE TODD CONSTRUCTION
LAKE CITY FLA.

RESIDENTIAL DESIGN
MIKE TODD
100 NE GOLDBURN AVE
LAKE CITY FL
356 755 4381

JOB NUMBER

SHEET NUMBER