


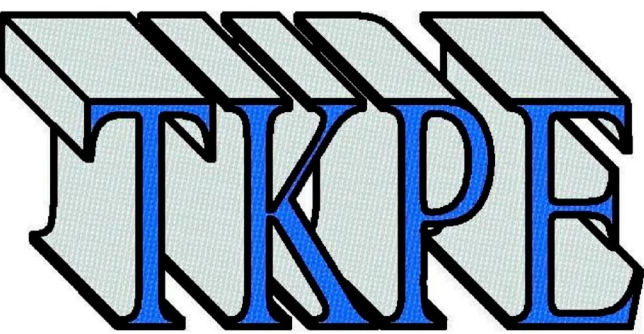

Thomas M. Kelaher, P.E.
Structural Consultants
Florida Rg. No 40159
1108 S.E. 14th Terrace
Deerfield Beach, FL 33441
Phone (954) 360.9628
Fax (954) 360.0173
tkelaherengr@comcast.net

Dana & Carol (Wendy) Anderson
Residence

SW Meadowlands Drive
Lake City, Florida

No.	Description	Date

Proposed Residence


Stem Wall Elevations

Project number	24-045
Date	12/25/2024
Drawn by	A.O.
Checked by	T.K.


S102.1

Scale	1/4" = 1'-0"
-------	--------------


3/14/2025 11:20:52 AM

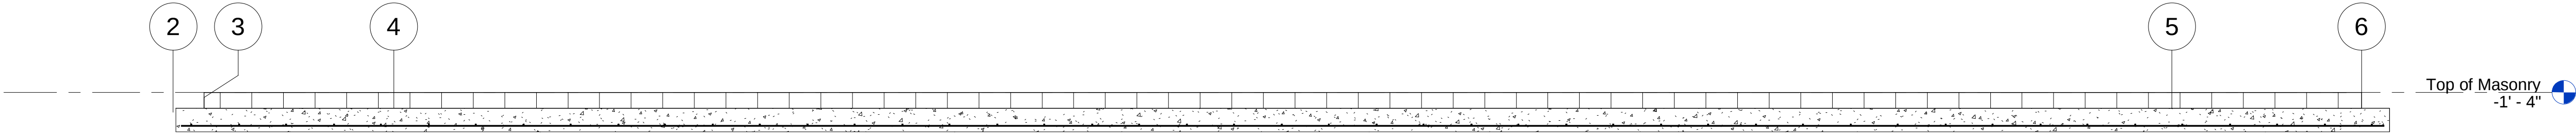


1 Elevation 2 - a
1/4" = 1'-0"

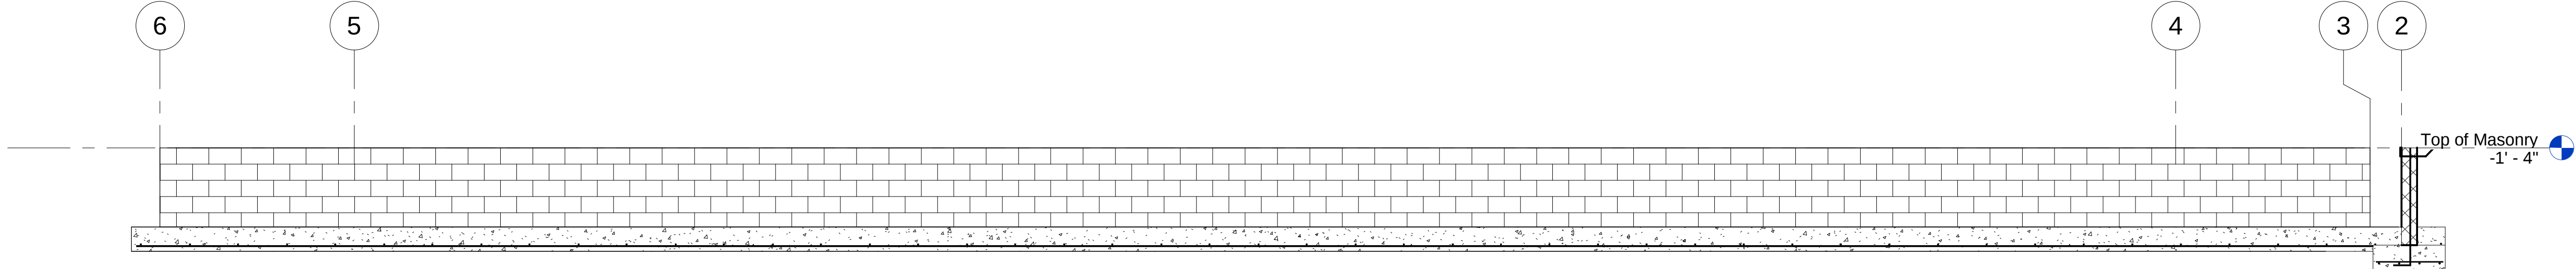


2 Elevation 3 - a
1/4" = 1'-0"

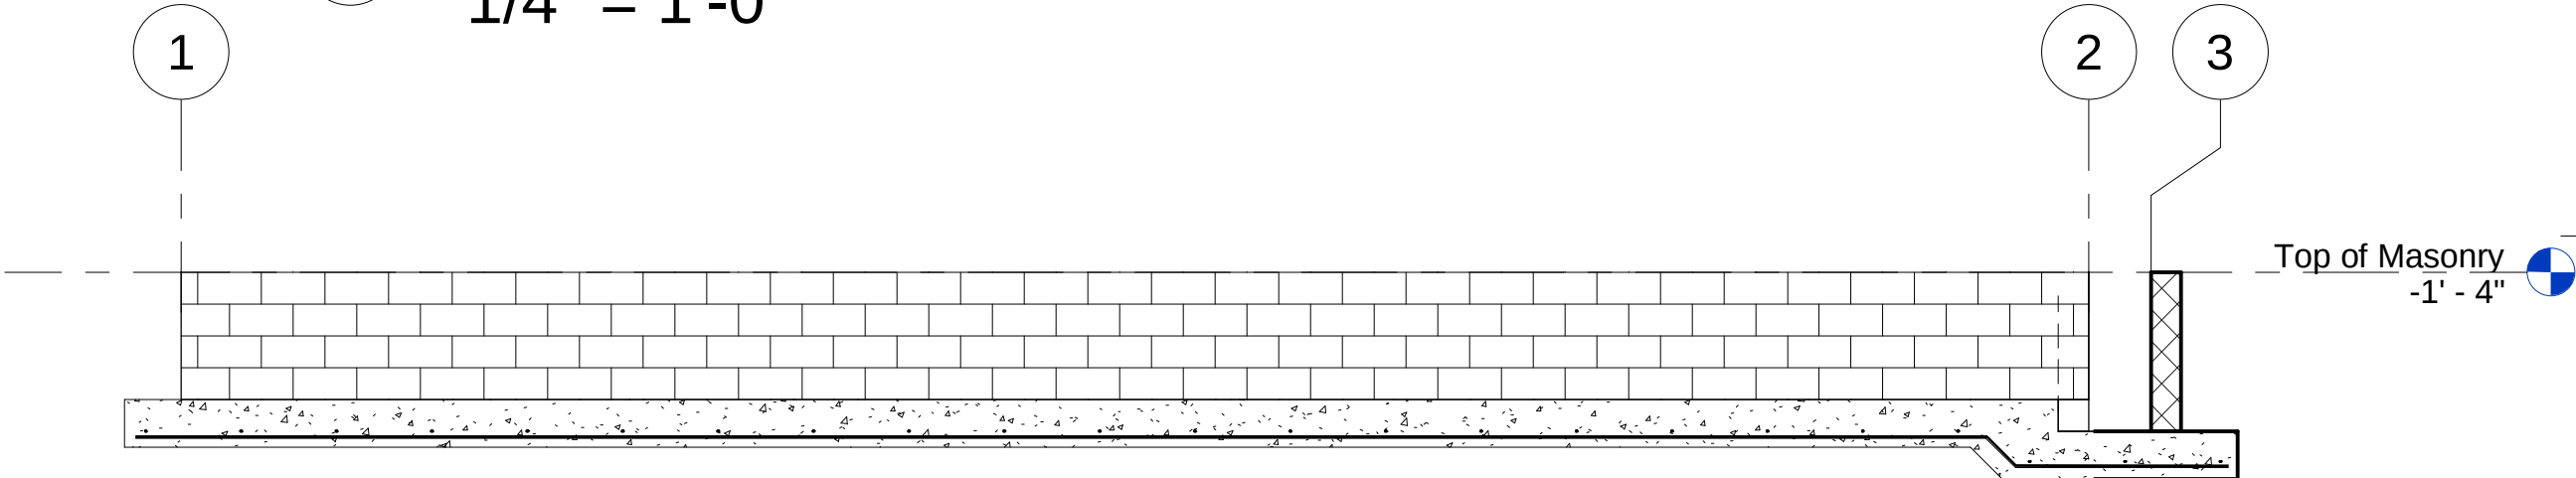


5 Elevation 6 - a
1/4" = 1'-0"

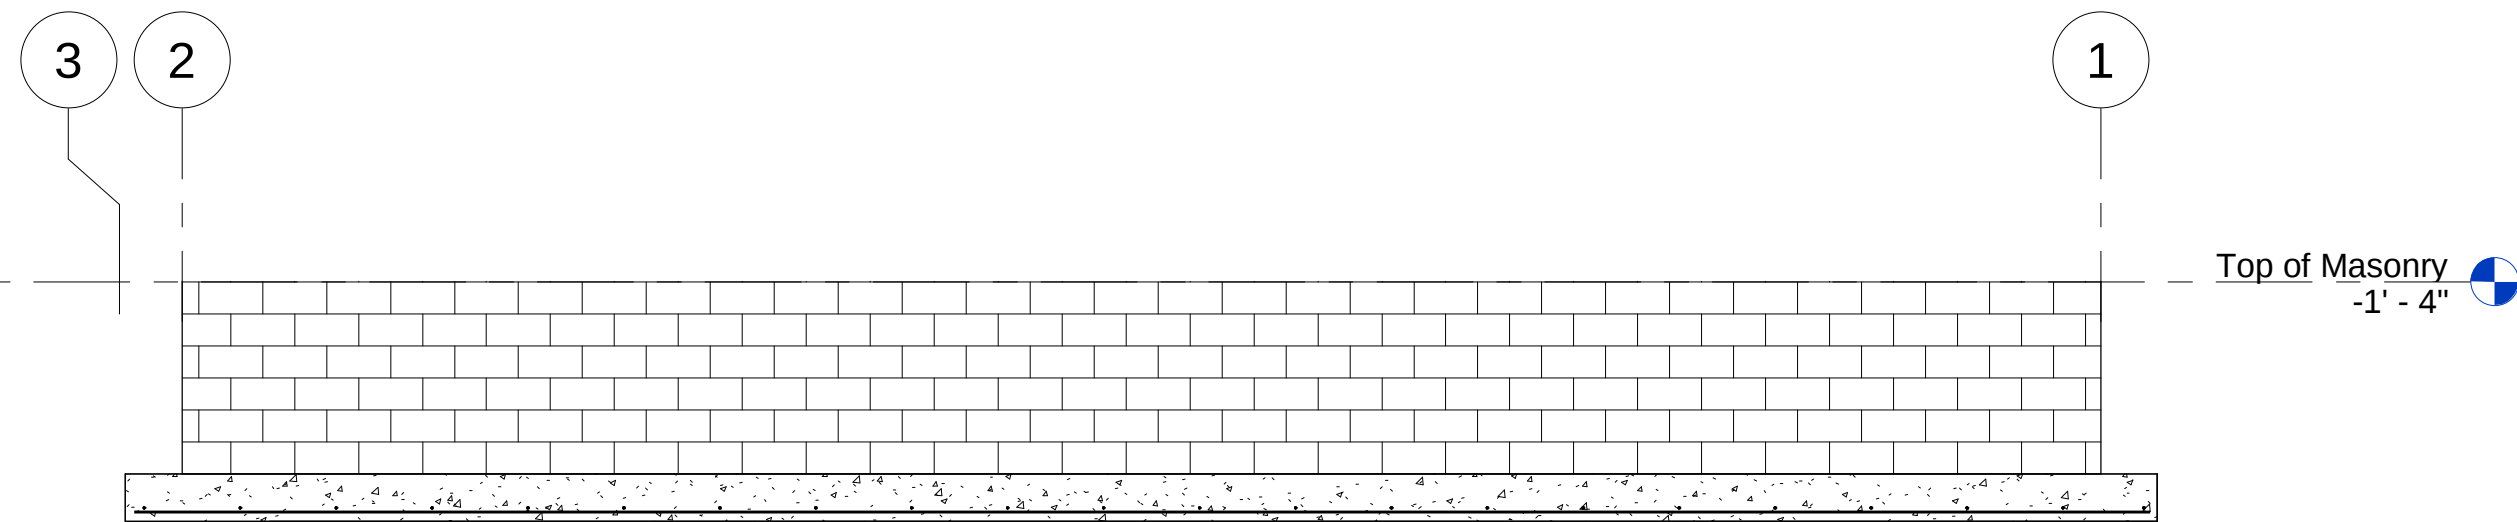


6 Elevation 7 - a
1/4" = 1'-0"

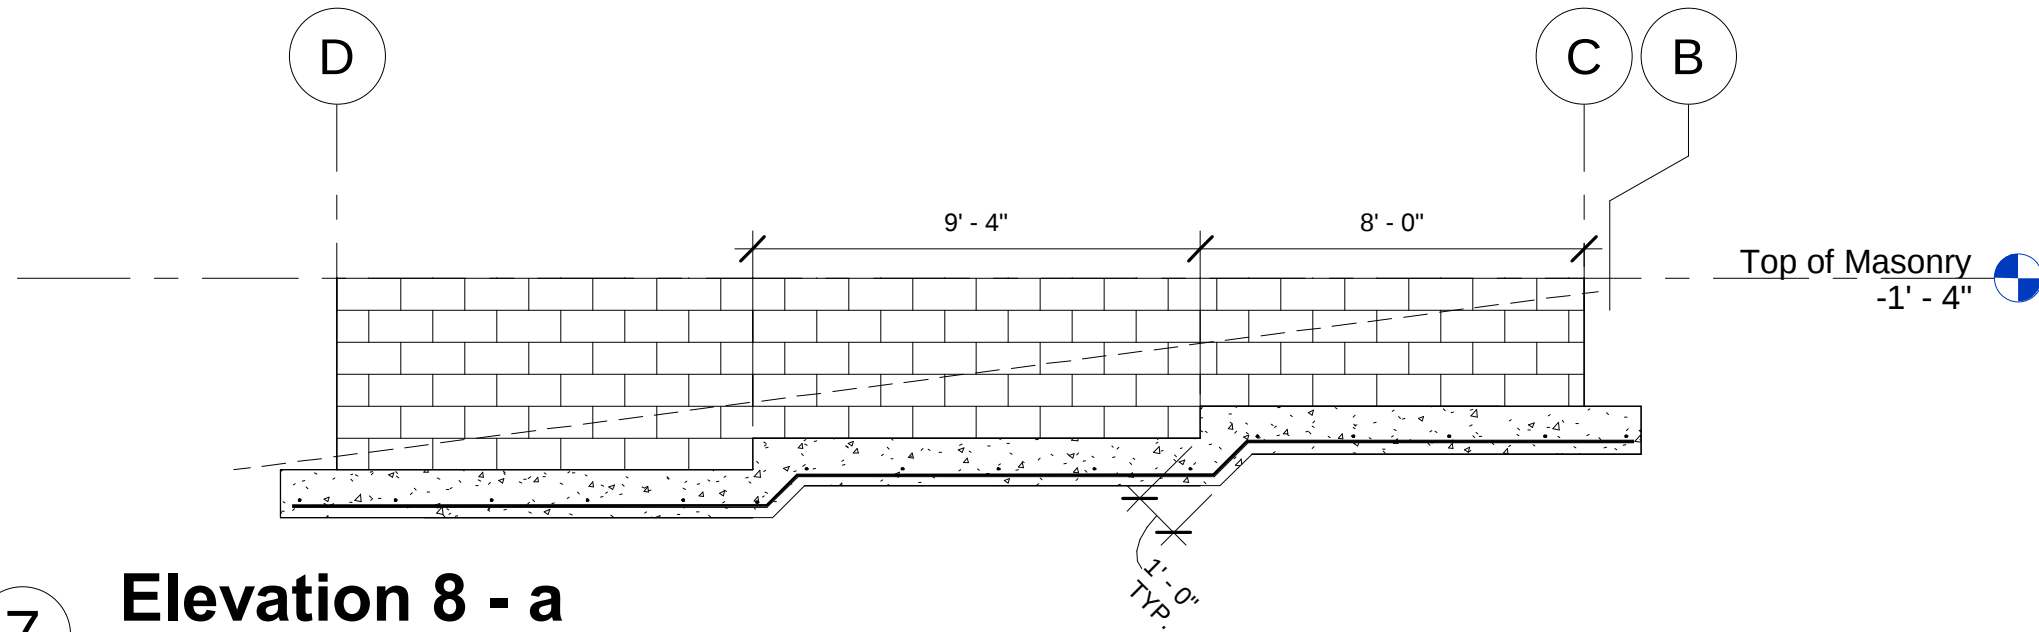


7 Elevation 8 - a
1/4" = 1'-0"

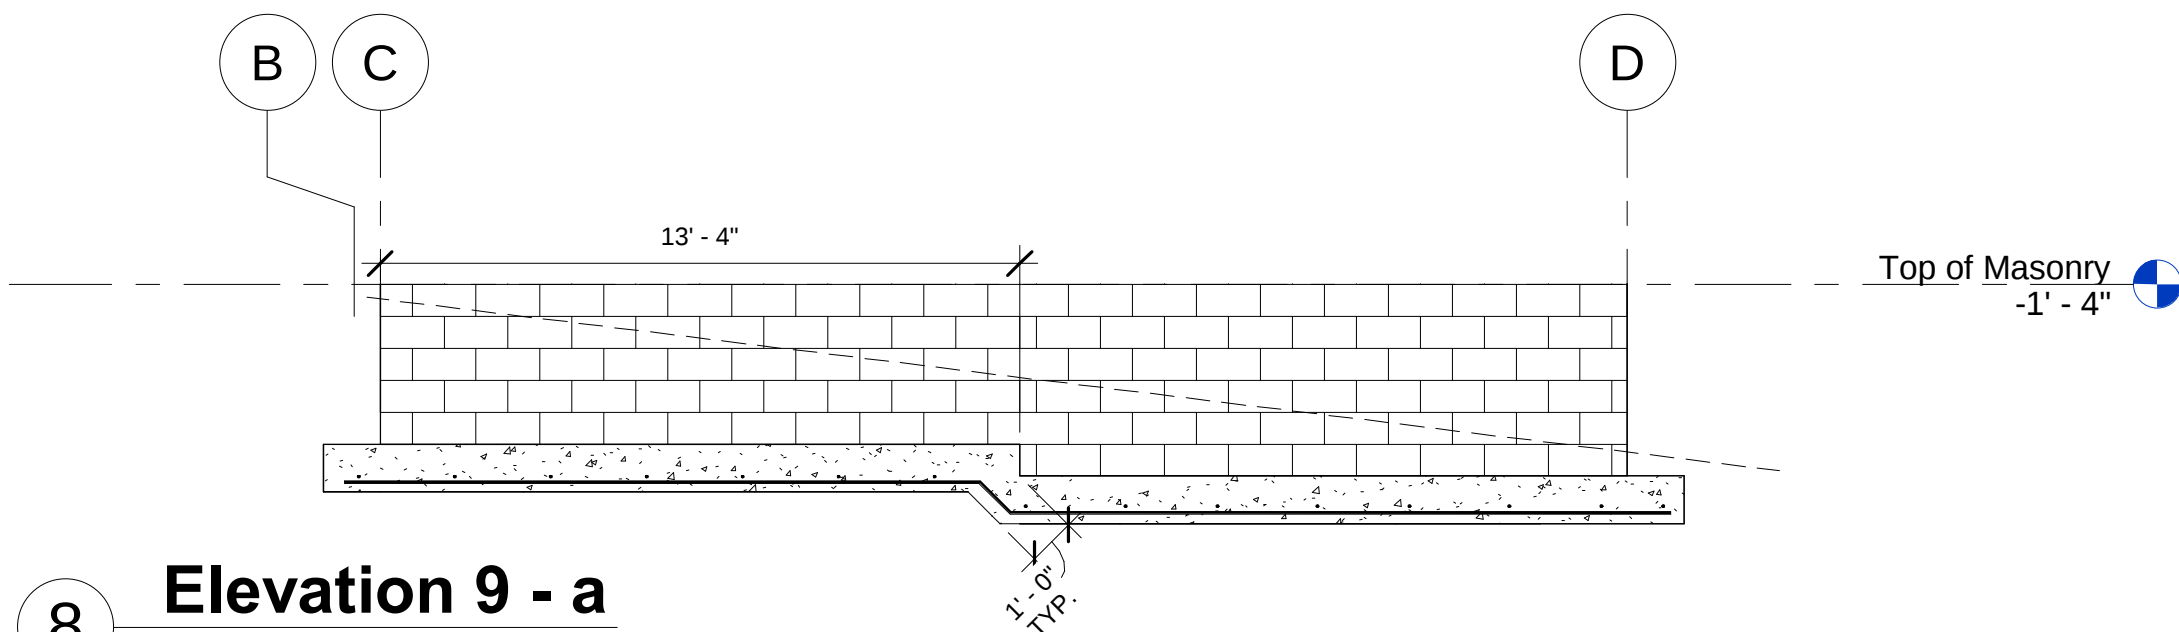

8 Elevation 9 - a
1/4" = 1'-0"

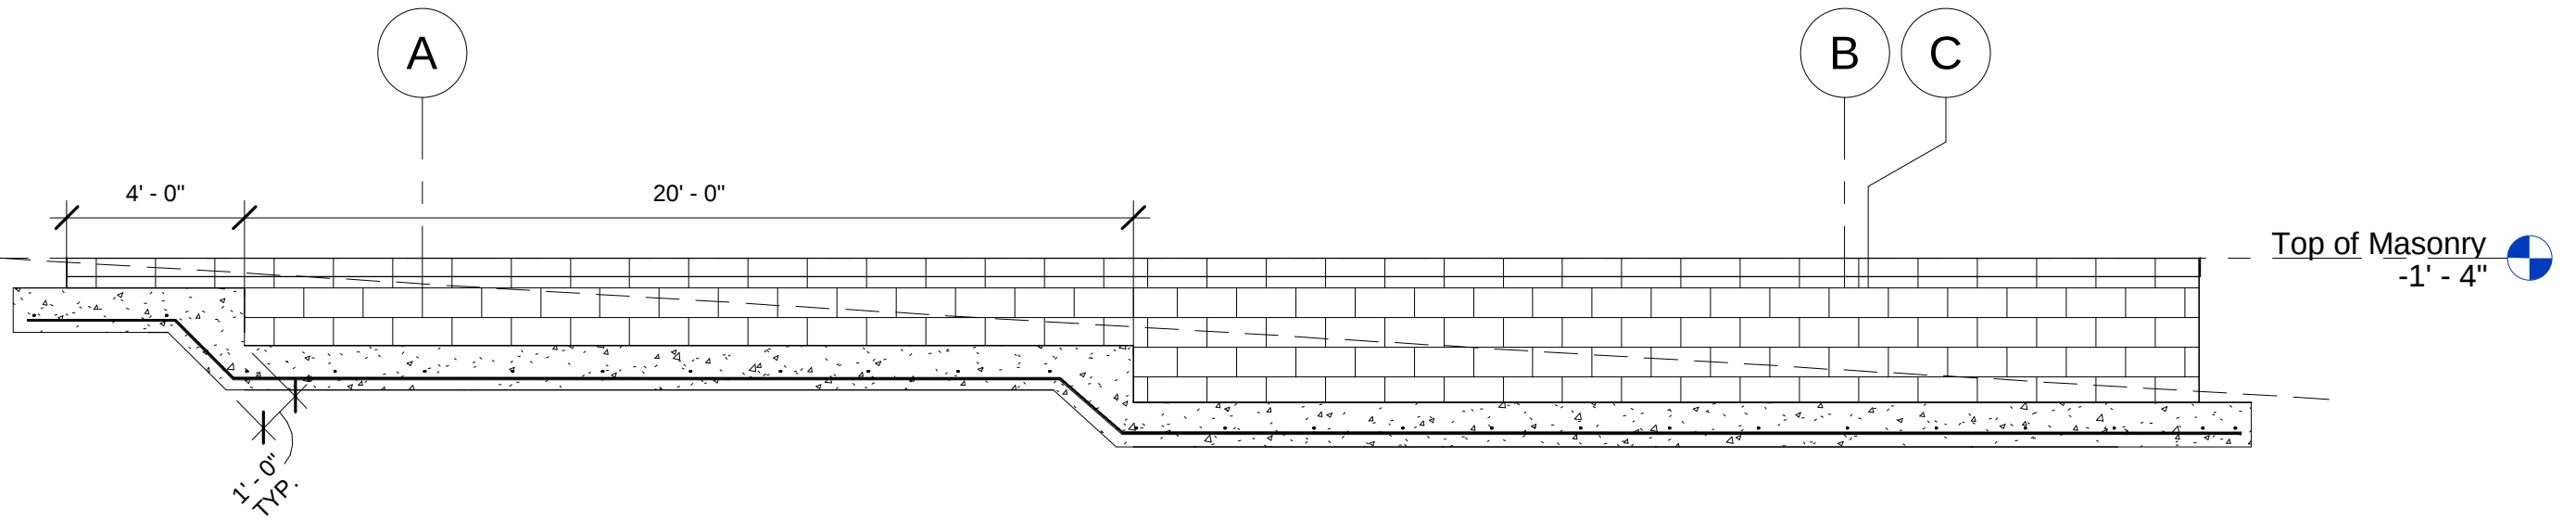

3 Elevation 4 - a
1/4" = 1'-0"

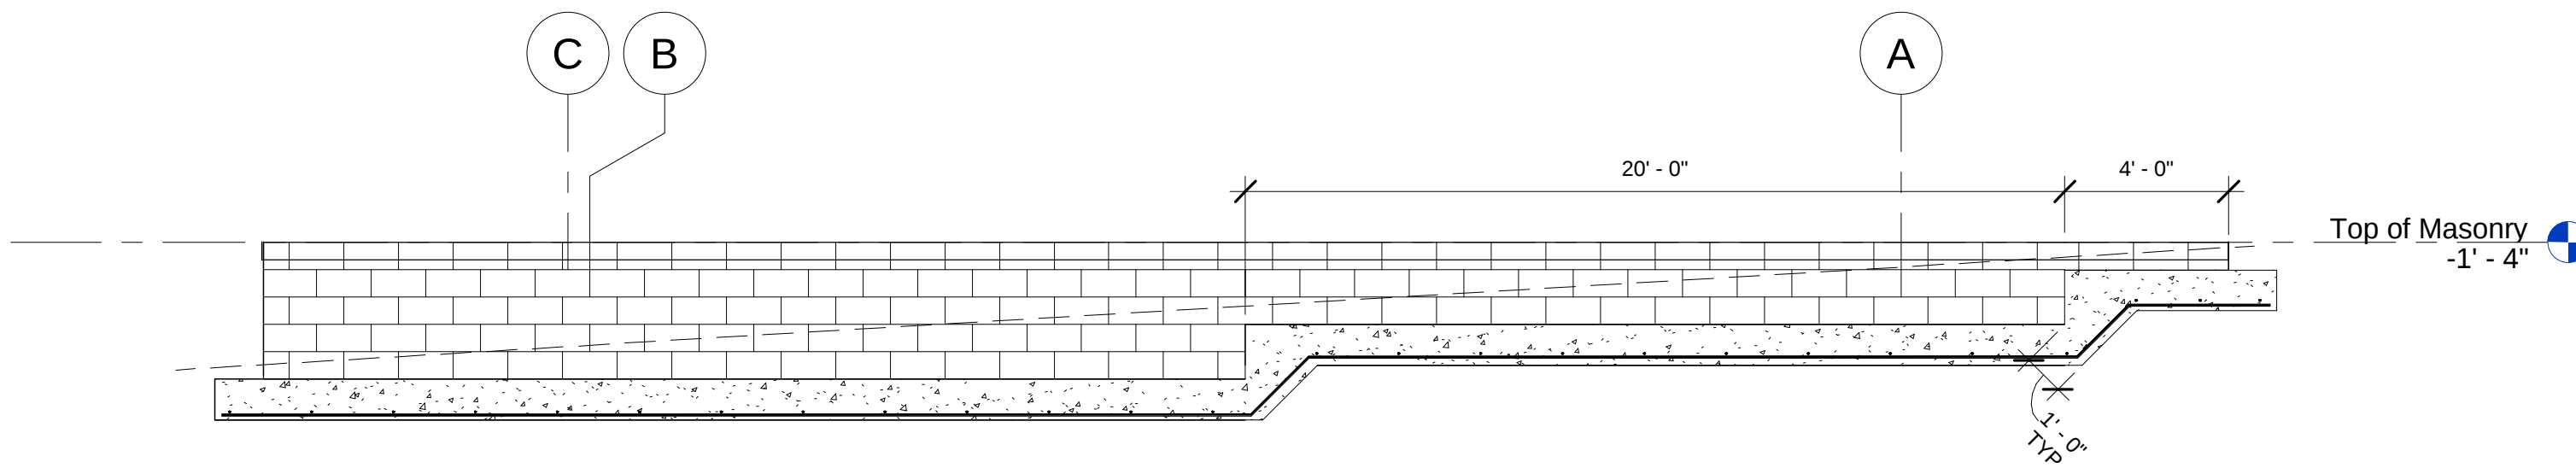

4 Elevation 5 - a
1/4" = 1'-0"

