
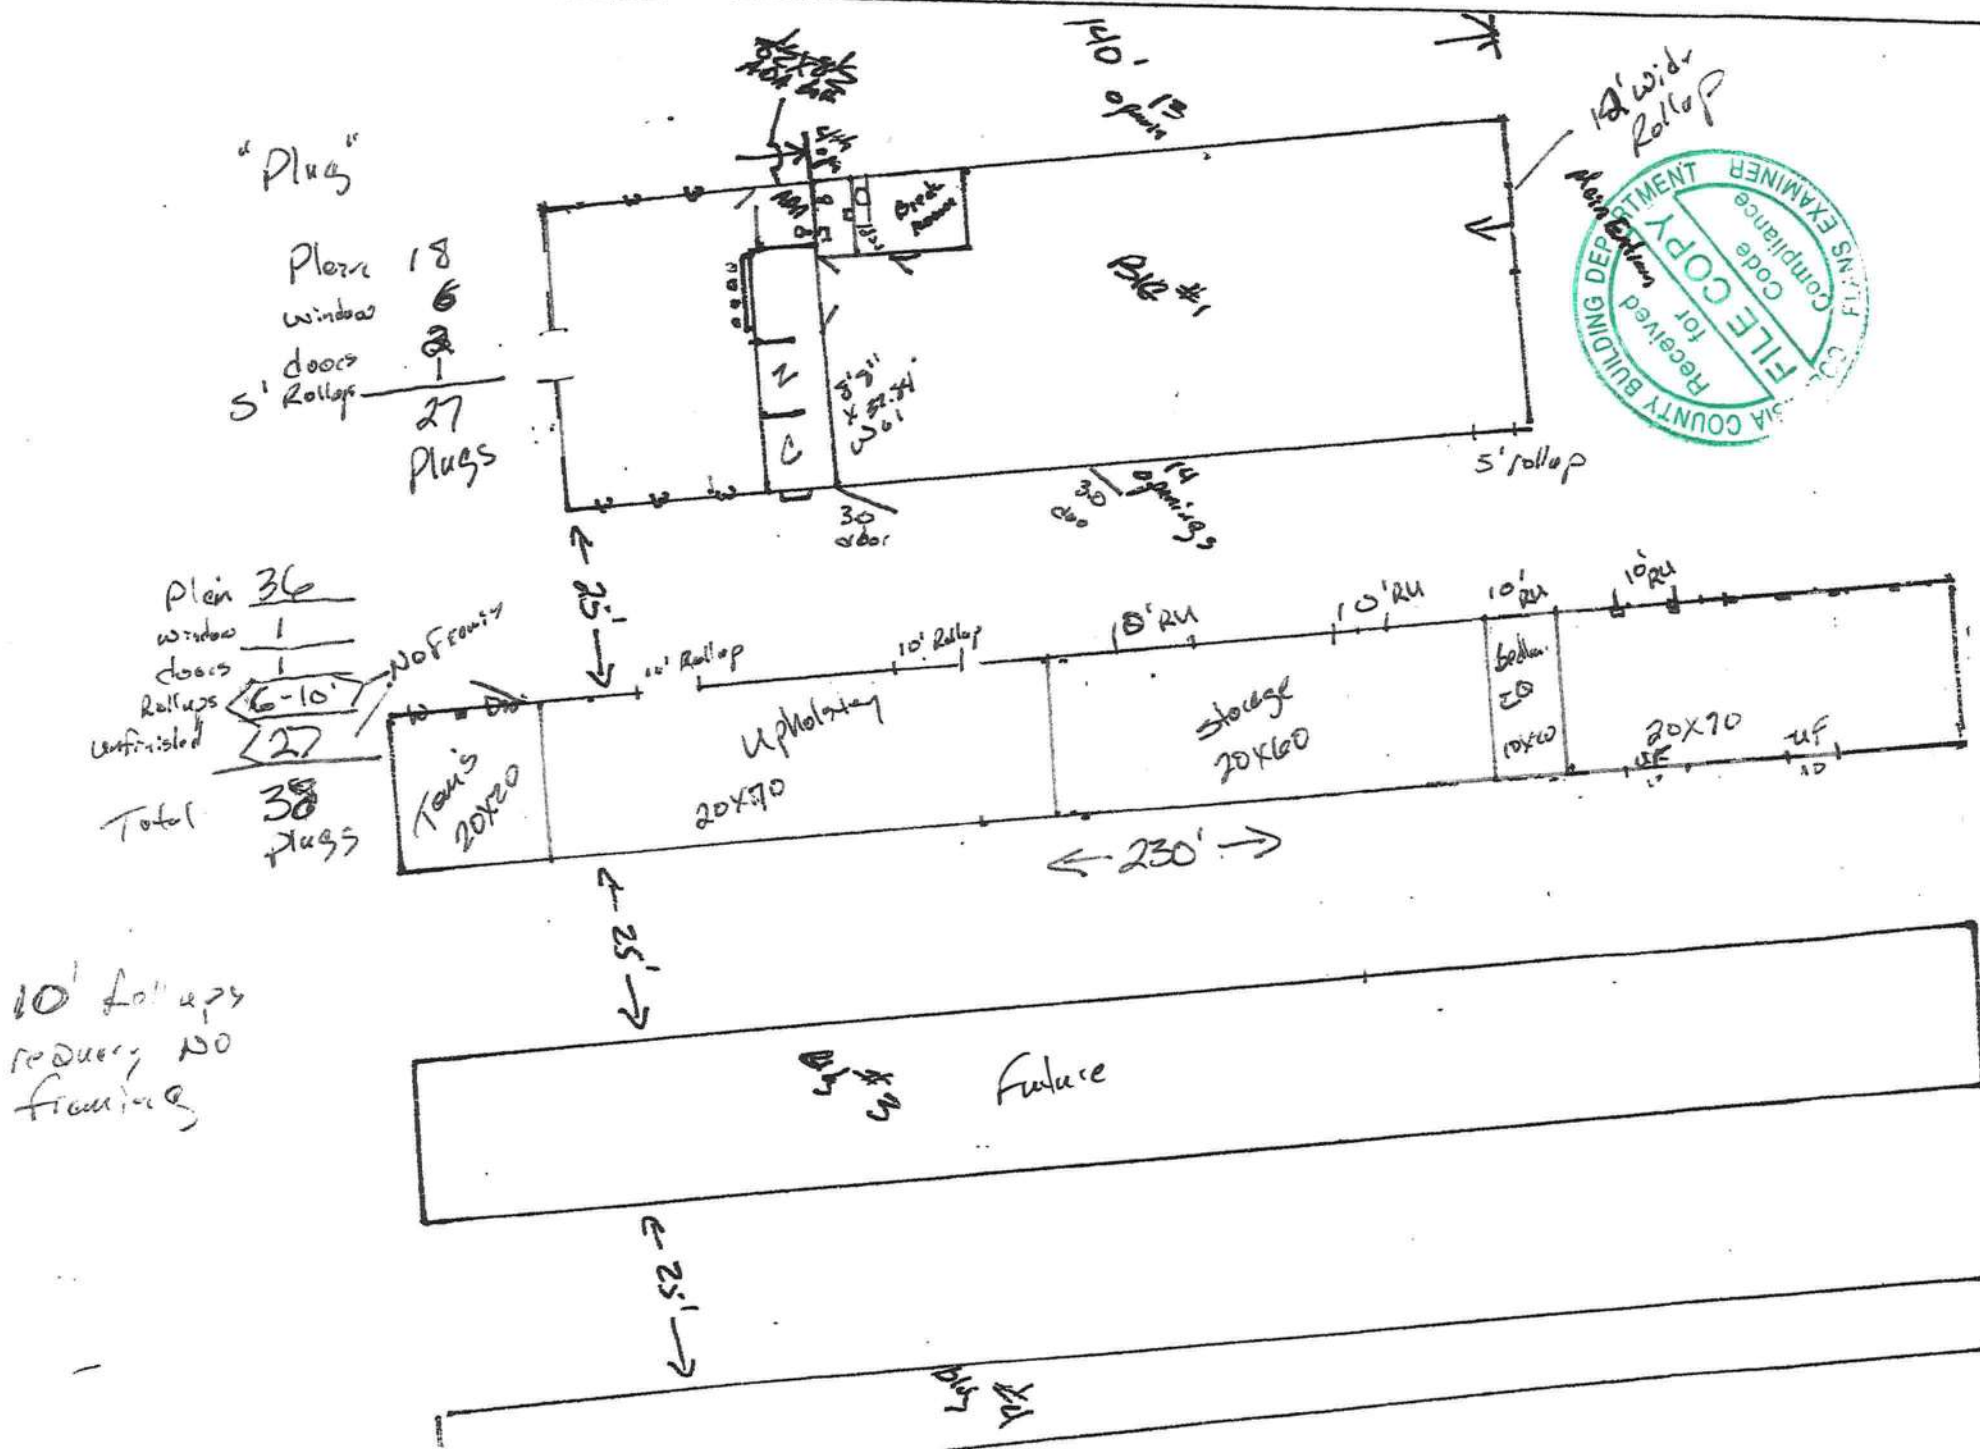


$\frac{3}{8} = 15$ 

Materials
Building #1
Offices +
Washrooms

Bottom plates	2X4X16 PT	<u>6</u>
Top plates	2X4X16 Fir	<u>12</u>
Wall studs	*2X4X9 Fir	<u>90</u>
Add Bottom plates	2X4X10 PT	<u>6</u>
Add Top plates	2X4X10 Fir	<u>12</u>

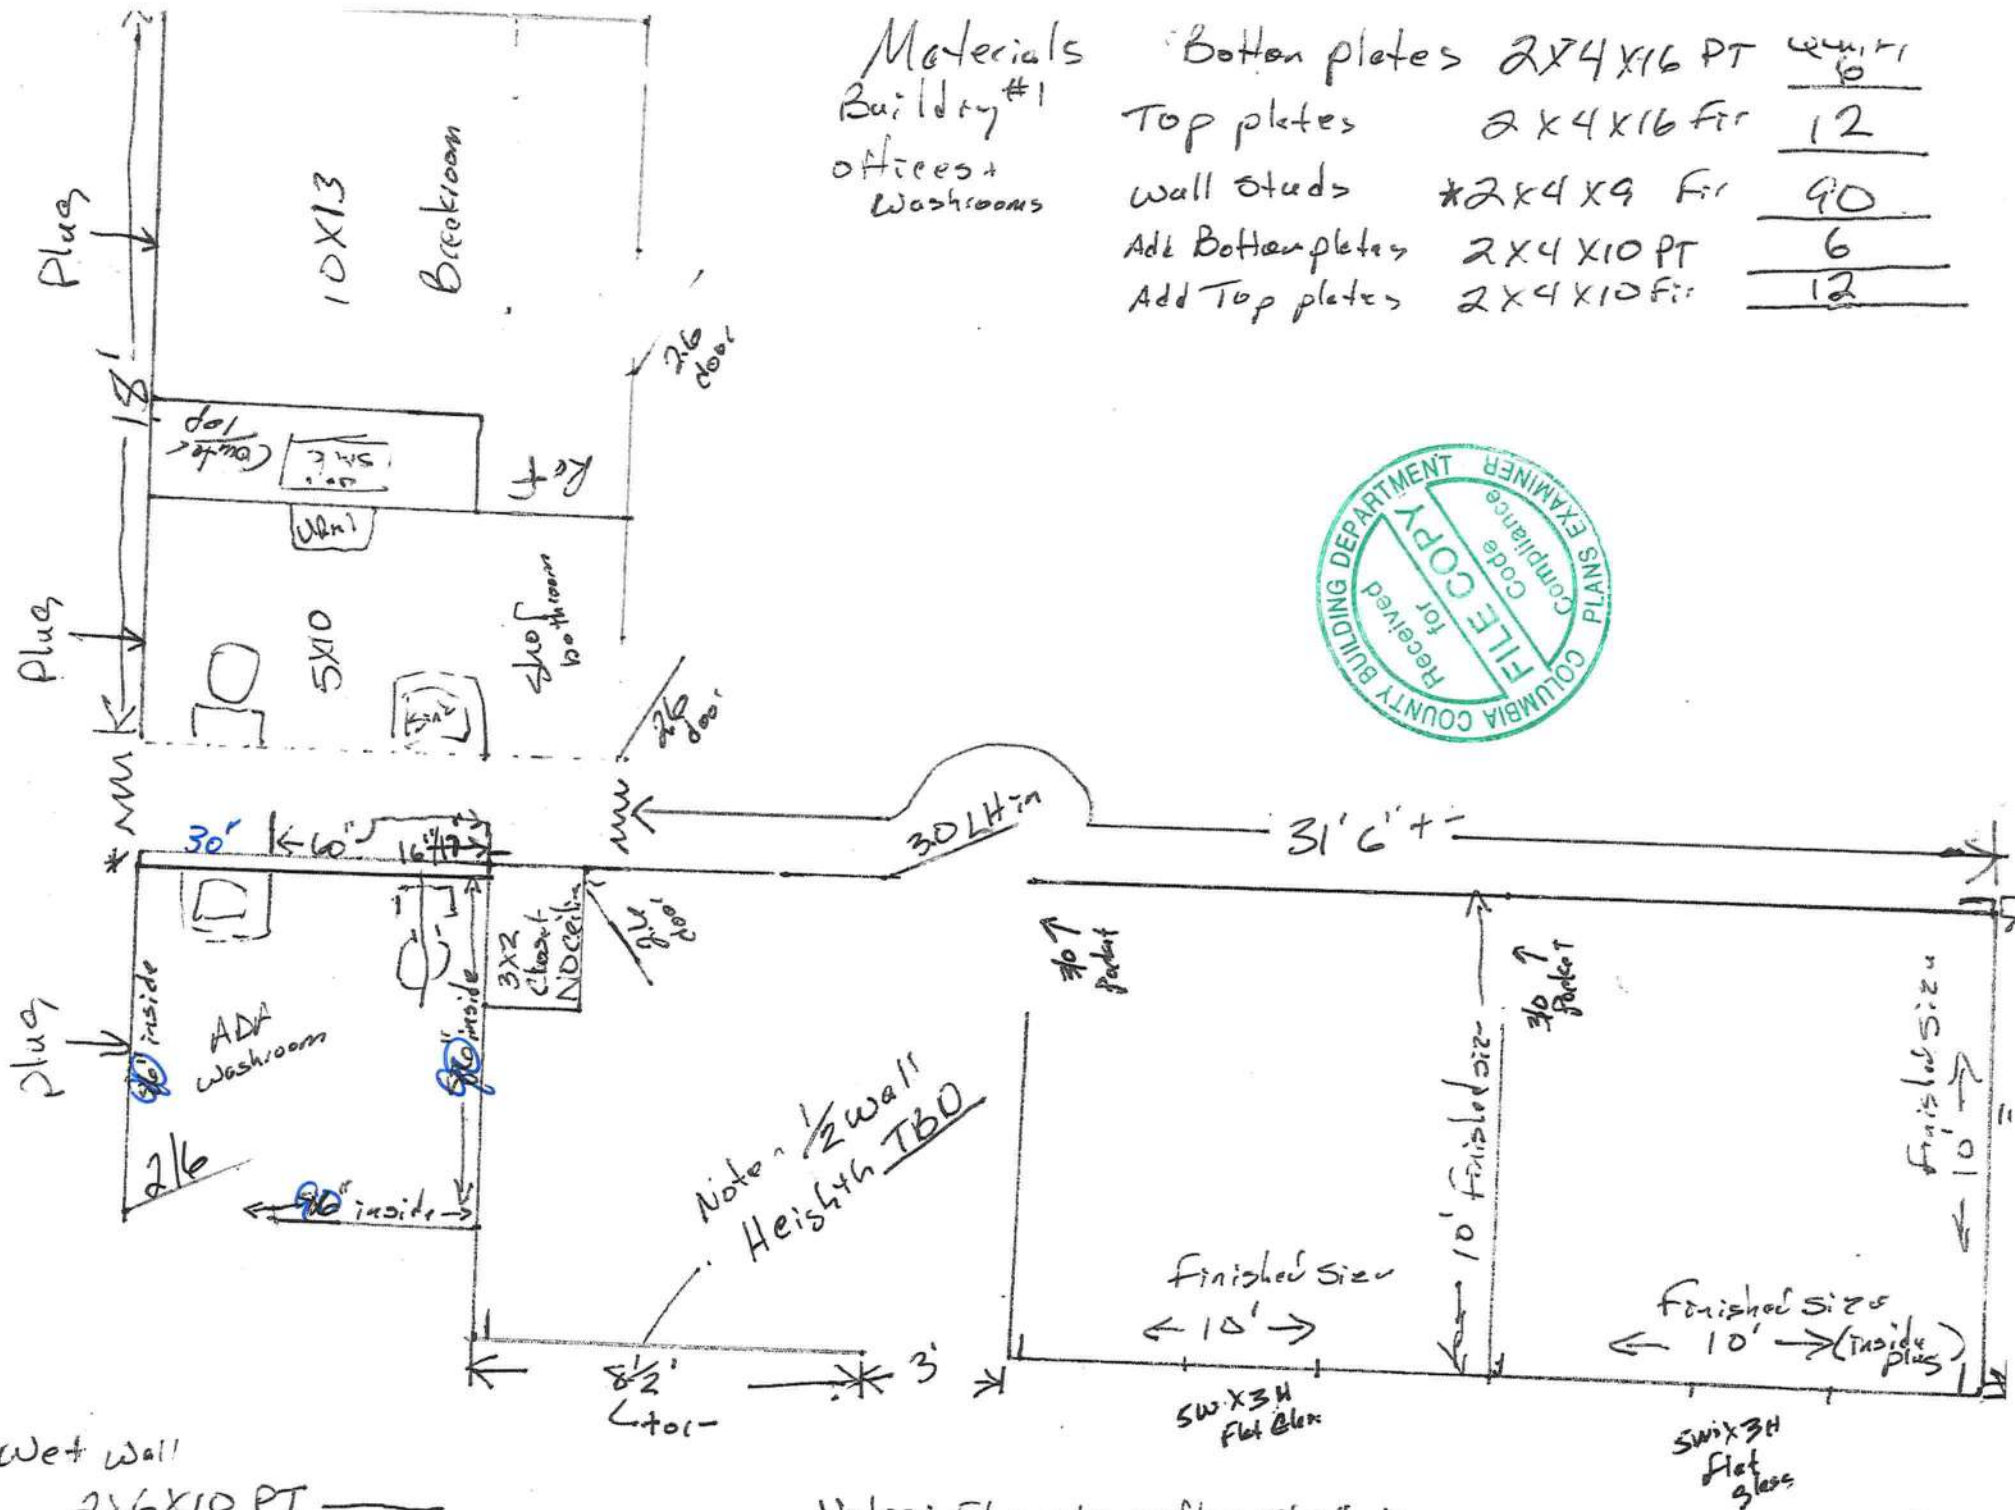

*Wet Wall

2X6X10 PT
2X6X10 Fir

Notes: Floor to rafters 8' 8" *


Building #1 4-20-22 pg 4

4-28-22
 CR+
 4158 W. US 90, W
 ADA Washroom
 Notes: See plans 608
 604,

Reinforced
 for grabbers




HANDICAPPED SINGLE FACILITY TO

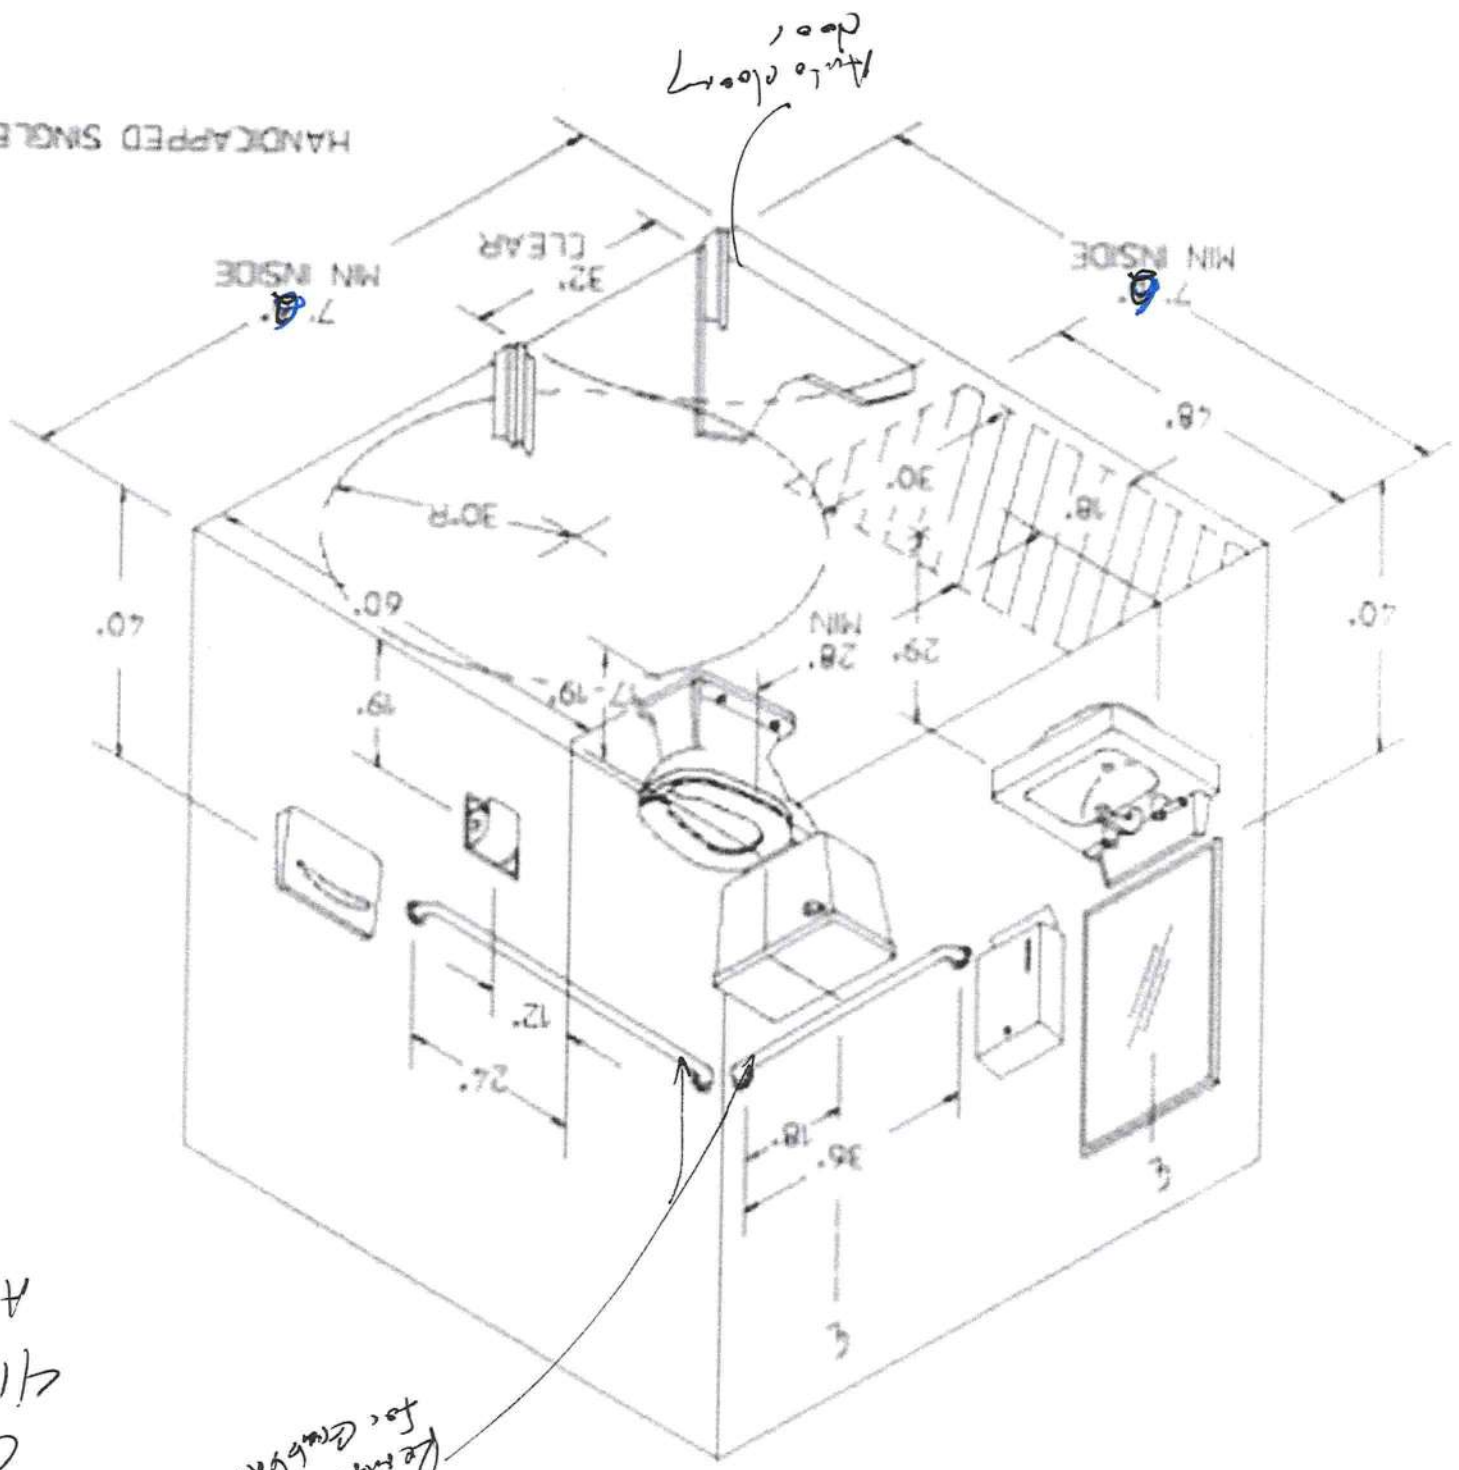

CPL
4/58 W. 4590, 20

65 Plugs *give or take

* All pressure treated
outside boards

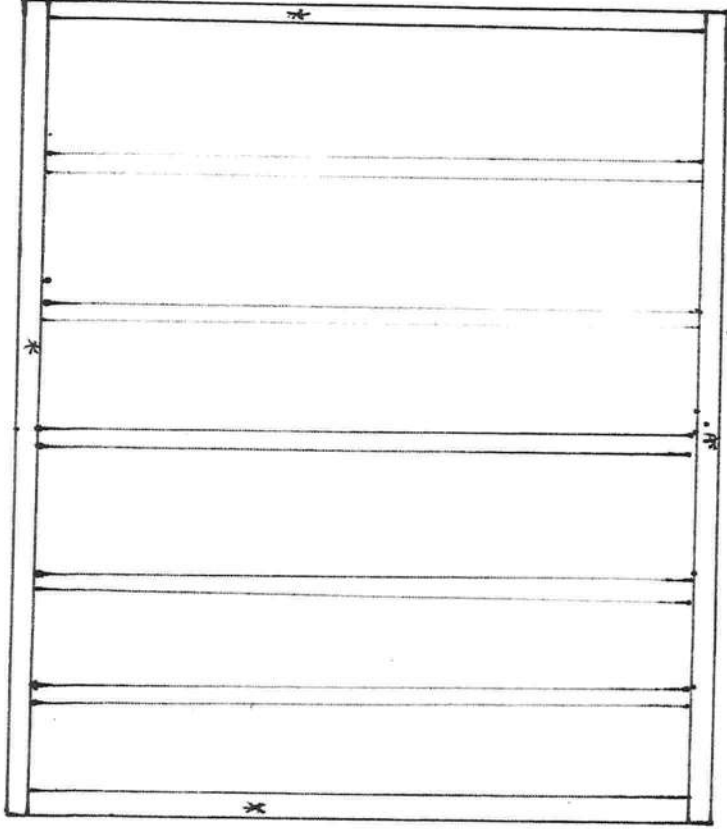

0.02

Materials:

2X4X10 PT. Bottom
and top plates
2X4X8 PT end boards
2X4X8 fir inside boards
Titen HD Screw Anchors
to attach to existing
concrete all 4 sides

104 1/2

16" Centers

4-20-22 Pg 2

Exterior ceiling, 4X8X5 Hardie Board

Chauked between pressure treated and concrete.

Chauked around outside edge.

Painted same as building. Colored white



Notes: *Plugs with windows or doors, frame as needed.

15 of 4-20-22