

880 057586442



STATE OF FLORIDA
DEPARTMENT OF ENVIRONMENTAL PROTECTION
ONSITE SEWAGE TREATMENT AND DISPOSAL
SYSTEM (OSTDS)

PERMIT NO. 05-0174
DATE PAID: 2/26/25
FEE PAID: 315.18
RECEIPT #: 2145397

APPLICATION FOR CONSTRUCTION PERMIT

APPLICATION FOR:

☒ New System ☐ Existing System ☐ Holding Tank ☐ Innovative
☐ Repair ☐ Abandonment ☐ Temporary ☐

APPLICANT: Steven J Winberg (SW Construction) EMAIL: Steven Winberg @hotmail.com

AGENT: _____ TELEPHONE: 386 984 2312

MAILING ADDRESS: 381 SW Stewart Loop Lake City, FL 32024

TO BE COMPLETED BY APPLICANT OR APPLICANT'S AUTHORIZED AGENT. SYSTEMS MUST BE CONSTRUCTED BY A PERSON LICENSED PURSUANT TO 489.105(3)(m) OR 489.552, FLORIDA STATUTES. IT IS THE APPLICANT'S RESPONSIBILITY TO PROVIDE DOCUMENTATION OF THE DATE THE LOT WAS CREATED OR PLATTED (MM/DD/YY) IF REQUESTING CONSIDERATION OF STATUTORY GRANDFATHER PROVISIONS.

PROPERTY INFORMATION

LOT: 17 BLOCK: _____ SUBDIVISION: Star Lake Estates OSTDS REMEDIATION PLAN? [Y / N]
PLATTED: _____

PROPERTY ID #: 28-39-16-02372-067 ZONING: _____ I/M OR EQUIVALENT: [Y / N]

PROPERTY SIZE: 112.50 ACRES WATER SUPPLY: ☒ PRIVATE PUBLIC ☐ ≤2000GPD ☐ >2000GPD

IS SEWER AVAILABLE AS PER 381.0065, FS? [Y / N] DISTANCE TO SEWER: _____ FT

PROPERTY ADDRESS: 138 NW Mercury Court Lake City FL

DIRECTIONS TO PROPERTY: _____

BUILDING INFORMATION

☐ RESIDENTIAL ☐ COMMERCIAL

Unit No.	Type of Establishment	No. of Bedrooms	Building Area Sqft	Commercial/Institutional System Design Table I, Chapter 62-6, FAC
1	GFR	4	2000	
2				
3				
4				

☐ Floor/Equipment Drains ☐ Other (Specify) _____


SIGNATURE: [Signature] DATE: 7-26-2024

STATE OF FLORIDA
DEPARTMENT OF ENVIRONMENTAL PROTECTION
APPLICATION FOR CONSTRUCTION PERMIT

Permit Application Number 25-0174

----- PART II - SITEPLAN -----

Scale: Each block represents 10 feet and 1 inch = 40 feet.

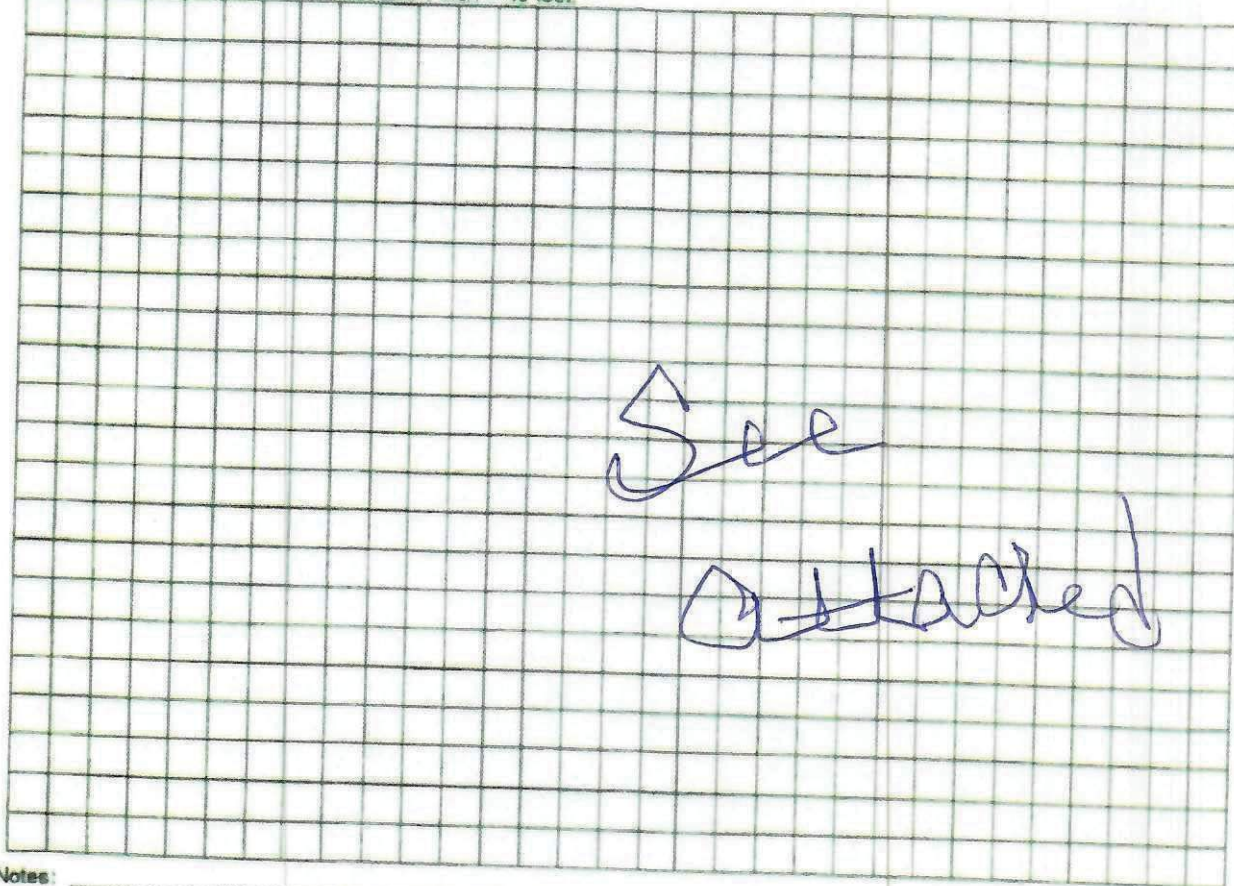

Notes: _____

* Site Plan submitted by: [Signature]

Plan Approved ☒ [Signature]

Not Approved ☐ [Signature]

Date 3/6/25

By [Signature]

County Health Department

ALL CHANGES MUST BE APPROVED BY THE COUNTY HEALTH DEPARTMENT


DEP 4015, 06-21-2022 (Obsoletes previous editions which may not be used)
Incorporated: 62-6.004, F.A.C.

Steven Winsberg

new update
moved well

5/14/25.
SWS.

25-D174

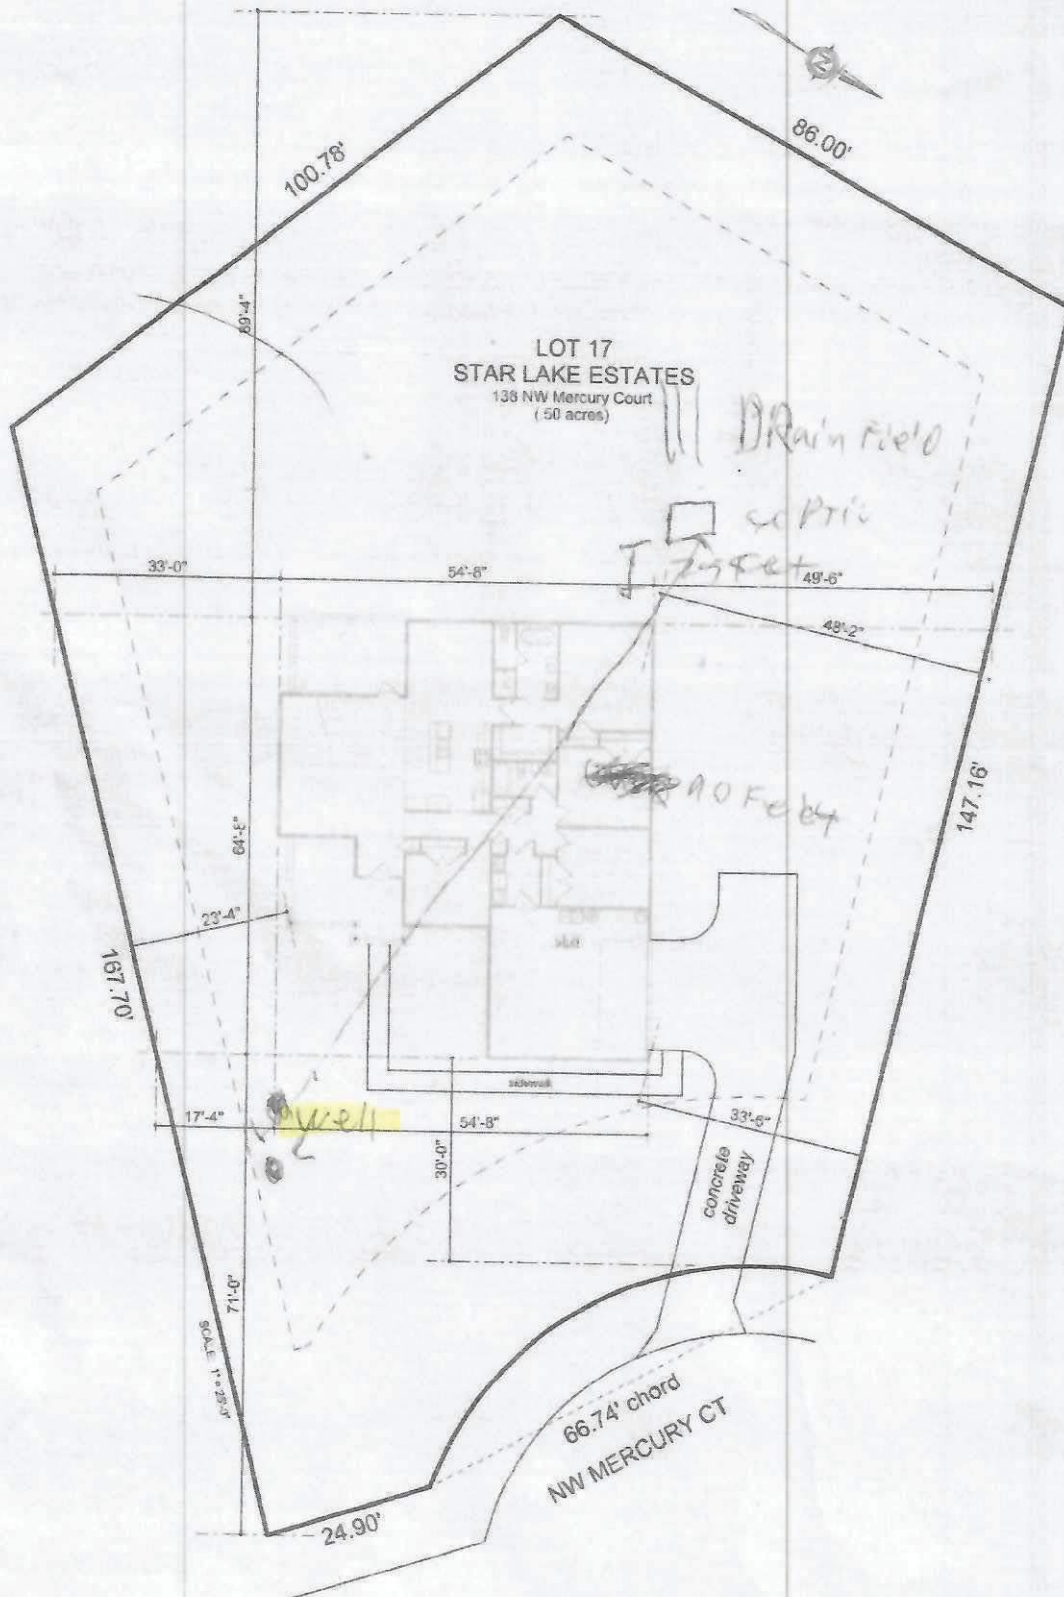



State of Florida
Department of Environmental Protection
Onsite Sewage Treatment and Disposal System (OSTDS)

Permit No. 12-SC-3085668
Date Paid _____
Fee Paid _____
Receipt # _____

Construction Inspection and Final Approval

Applicant: Stephen Winsburg -SW Construction

Agent: Bronson Septic Service

Email: info@BronsonSeptic.com Phone: 386-487-8007

Property Address: 138 NW Mercury Ct Lake City FL 32055

Lot: 17 Block: _____ Subdivision: Star Lake Estates

Property ID #: 02372-067

Observation: IN (In compliance); OUT (Out of compliance); UN (Unobserved); NA (Not applicable)

Tank Installation		Setbacks	
IN	[01] Tank Size [1] 1069 [2] _____	NA	[27] Surface Water _____ ft
IN	[02] Tank Material: Conc	NA	[28] Ditches _____ ft
IN	[03] Outlet Device	IN	[29] Private Wells 105 _____ ft
IN	[04] Multi-Chambered Yes	NA	[30] Public Wells _____ ft
IN	[05] Outlet Filter Tuff-tite	NA	[31] Irrigation Wells _____ ft
IN	[06] Legend [1] 34107AKSC3 [2] _____	IN	[32] Potable Water Lines 60 _____ ft
IN	[07] Watertight	IN	[33] Building Foundation 6 _____ ft
IN	[08] Level	IN	[34] Property Lines 80 _____ ft
IN	[09] Depth to Lid	NA	[35] Other _____ ft
Drainfield Installation		Filled / Mound System	
IN	[10] Area [1] 384 [2] _____ sq. ft.	NA	[36] Drainfield Cover
IN	[11] Distribution Box [] Header []	NA	[37] Shoulders
IN	[12] Number of Drainlines 3@11,11,12chambers	NA	[38] Slopes
IN	[13] Drainline Separation	IN	[39] Stabilization Hay & Seed
IN	[14] Drainline Slope	Additional Information	
IN	[15] Depth of Cover	NA	[40] Unobstructed Area
IN	[16] Elevation Below BM 50	NA	[41] Stormwater Runoff
IN	[17] Drainfield Location (sketch if OUT)	IN	[42] Alarms
NA	[18] Dosing Pumps	NA	[43] Supporting Documentation
NA	[19] Aggregate Size	NA	[44] Building Area
NA	[20] Aggregate Excessive Fines	IN	[45] System Location Conforms with Site Plan
NA	[21] Aggregate Depth	IN	[46] Final Site Grading
Fill / Excavation Material		IN	[47] Contractor Bronson Septic Service
NA	[22] Fill Amount	IN	[48] Alt. Drainfield Product EQ 36 Quick4 LP
NA	[23] Fill Texture	Abandonment / Soils Verification	
NA	[24] Excavation Depth	NA	[49] Tank Pumped _____ / _____ / _____
NA	[25] Area Replaced L _____ W _____	NA	[50] Tank Crushed & Filled or Removed _____ / _____ / _____
NA	[26] Replacement Material	IN	[] Soil Verification (document profile if OUT)

Explanation of Violations / Remarks:

☐ Department Inspection:

Construction Approved

Signature: _____ Date: _____
Department Designee

☒ Private Provider Inspection:

Under penalty of law, I hereby certify that I have personally inspected the installation of this onsite sewage treatment and disposal system with the results indicated above and that I have no conflict of interest.

Additional Private Provider Inspections will not be required as indicated above.

Construction Approved

Signature: _____ Date: _____
Authorization Type & Number

For Department Use Only. Final installation approval not valid without Department signature.

Final Installation [Approved / Disapproved]: _____

Signature: _____ Date: 6/14/25
Department Designee