
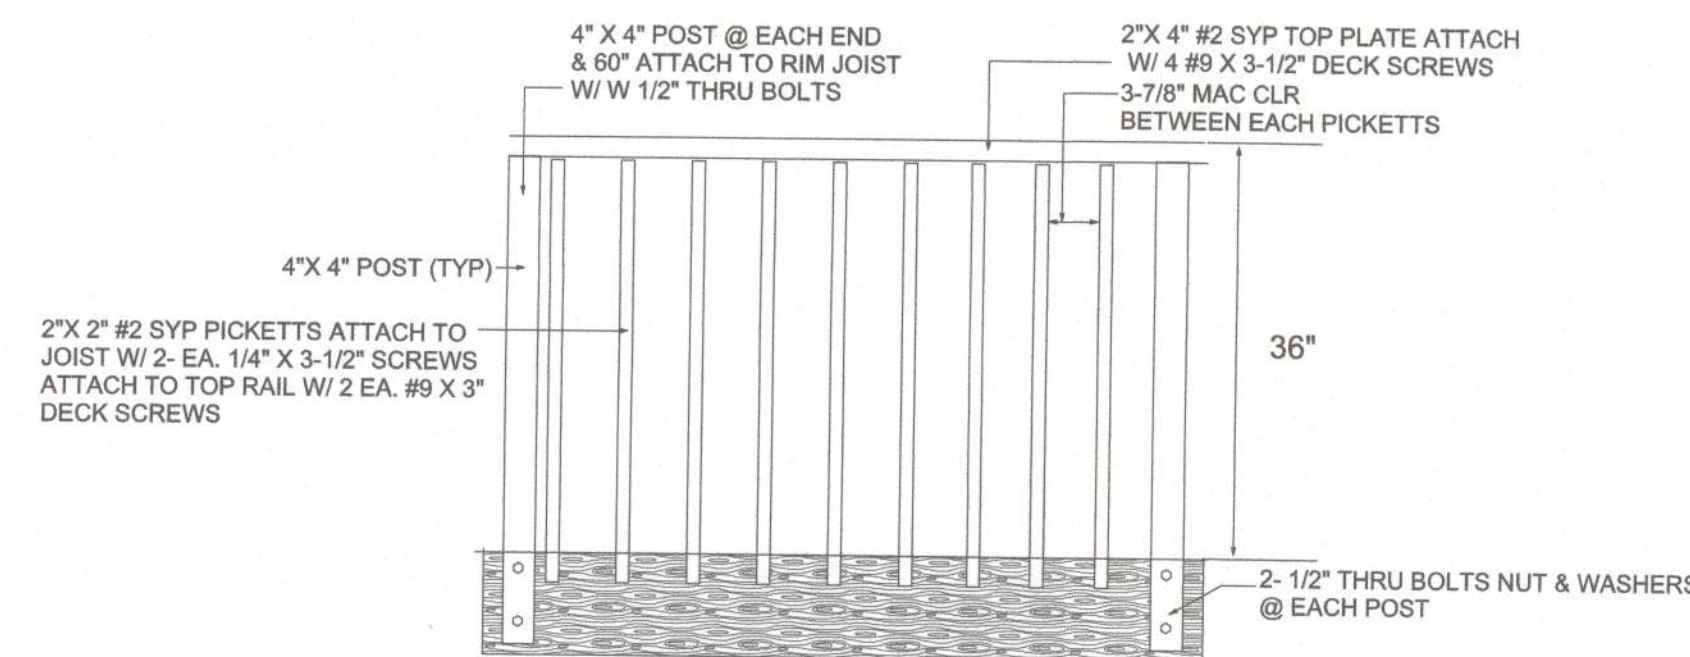
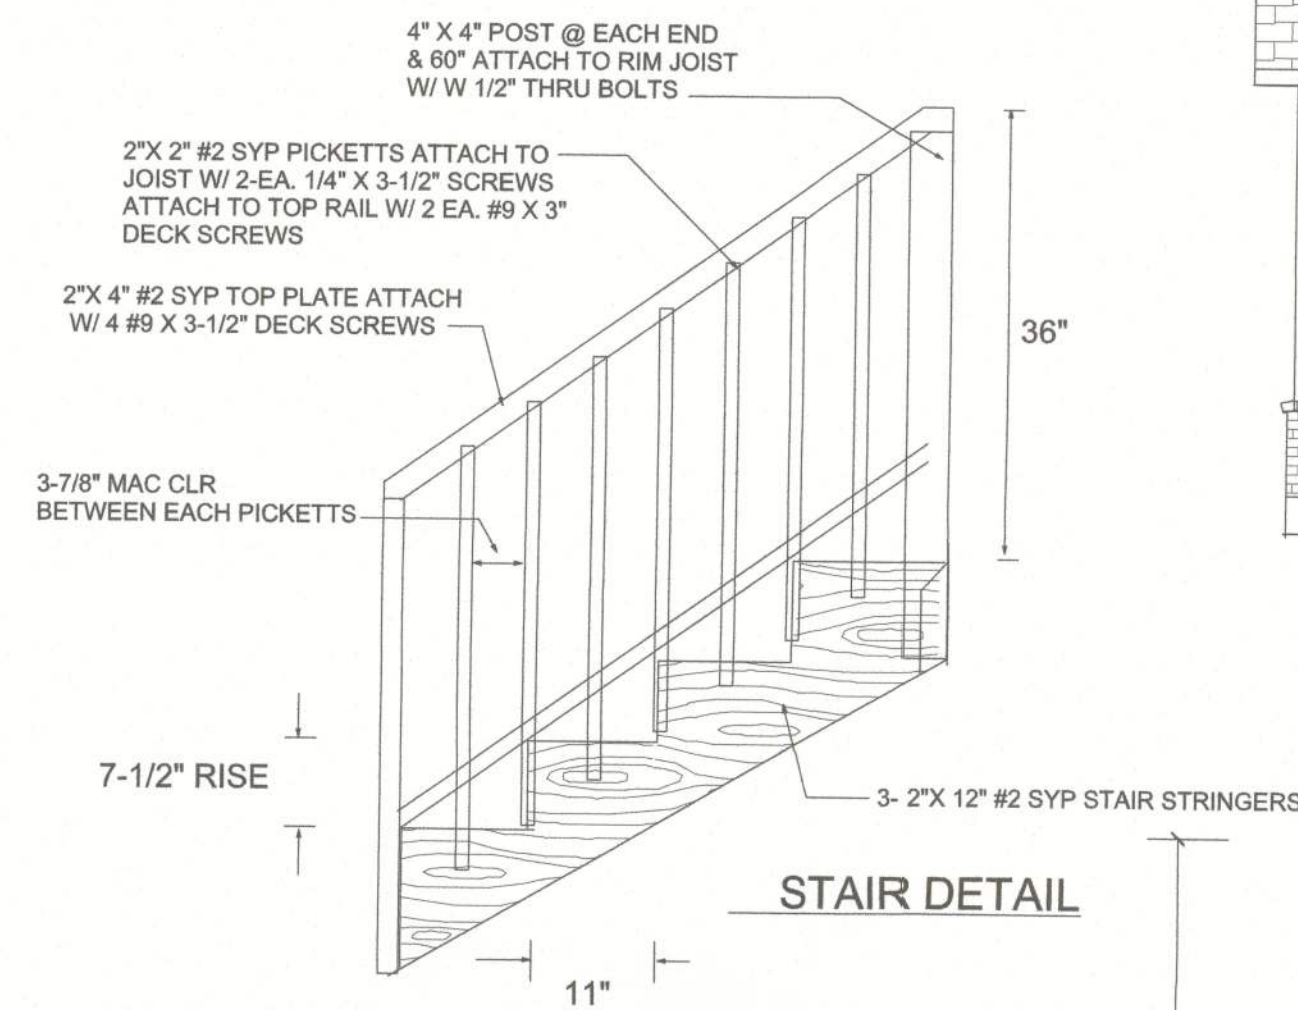


STEEDLEY
22854 SHWY 441
HIGH SPRINGS, FL DS22-134

DATE: 6-2-24
REV: 6-25-24
REV: 7-9-24

Sheet
3

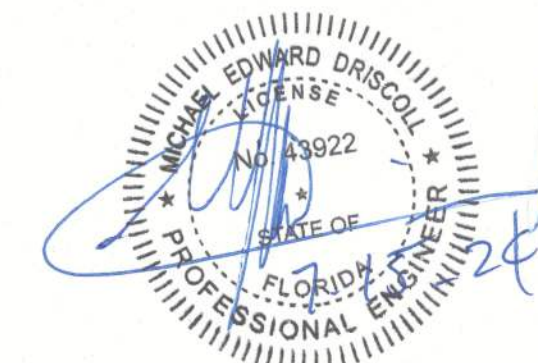

MICHAEL E DRISCOLL P.E.
FL REG 43922
STRUCTURAL ONLY

FOUNDATION PLAN