
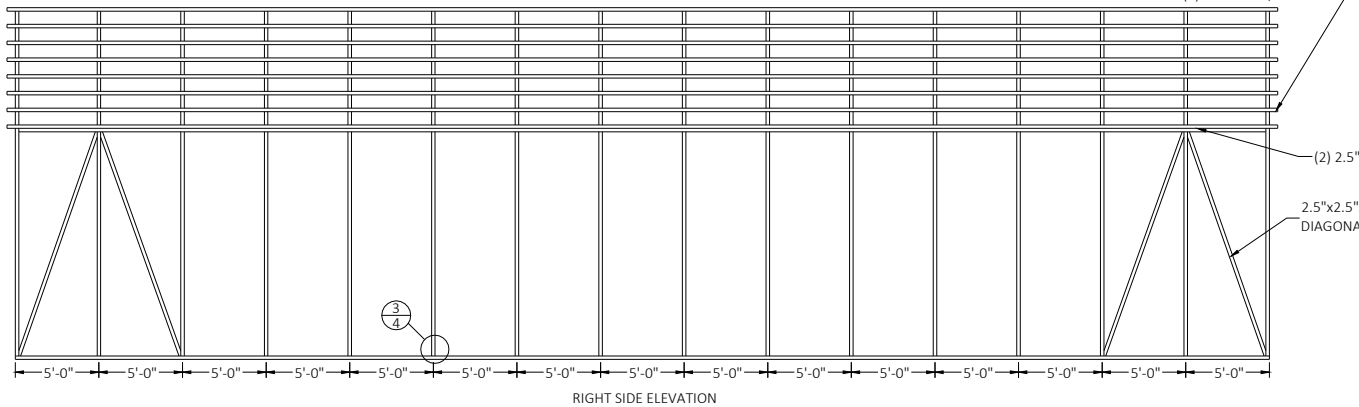
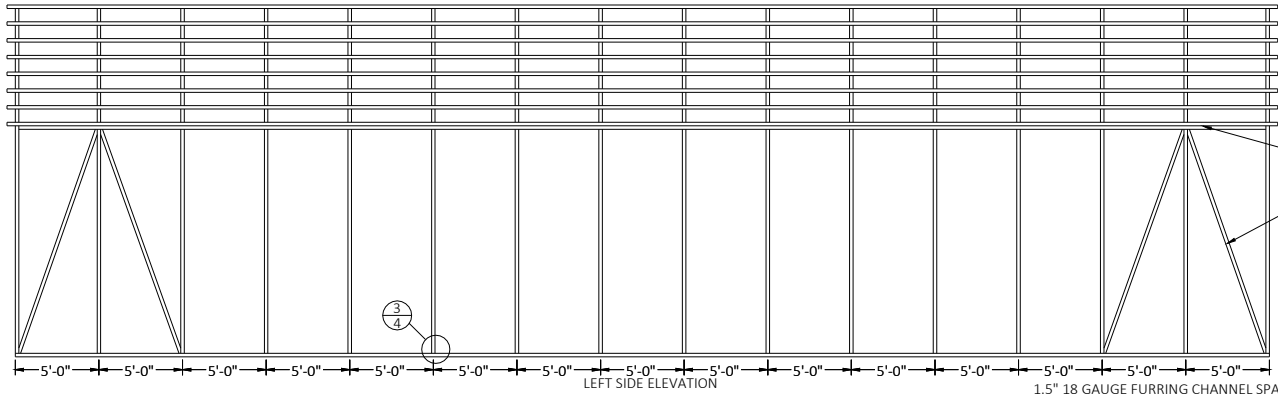
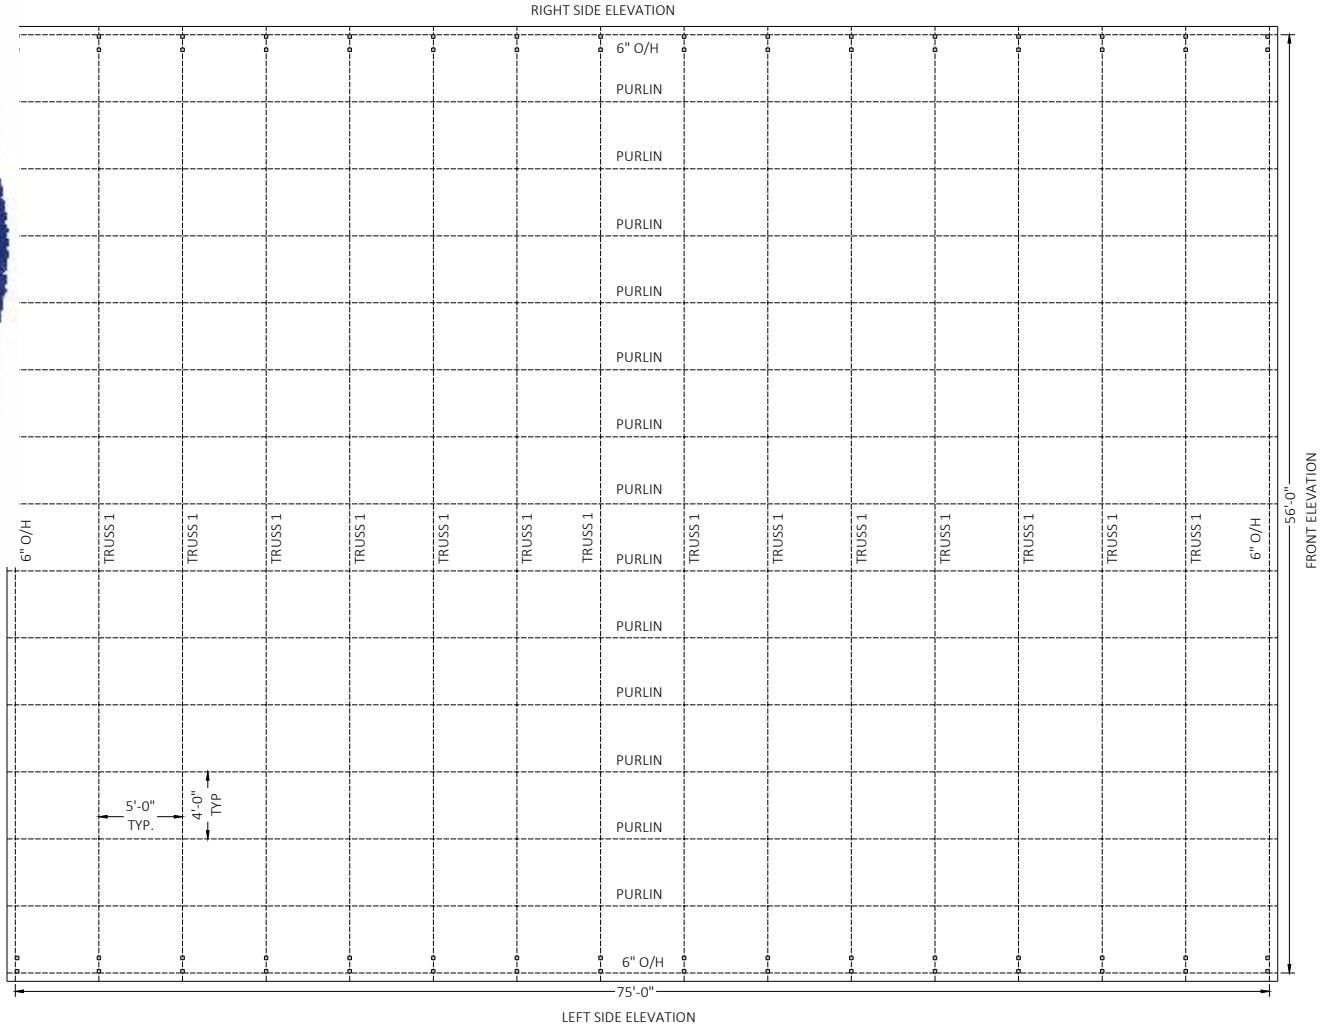
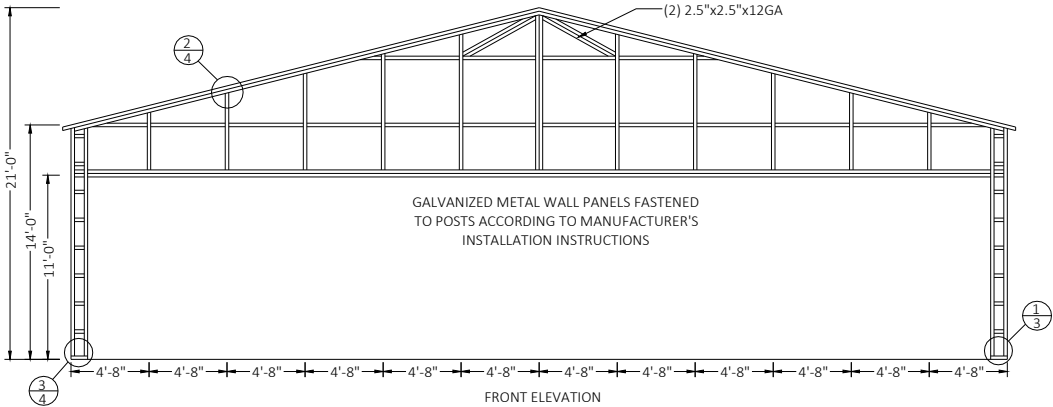
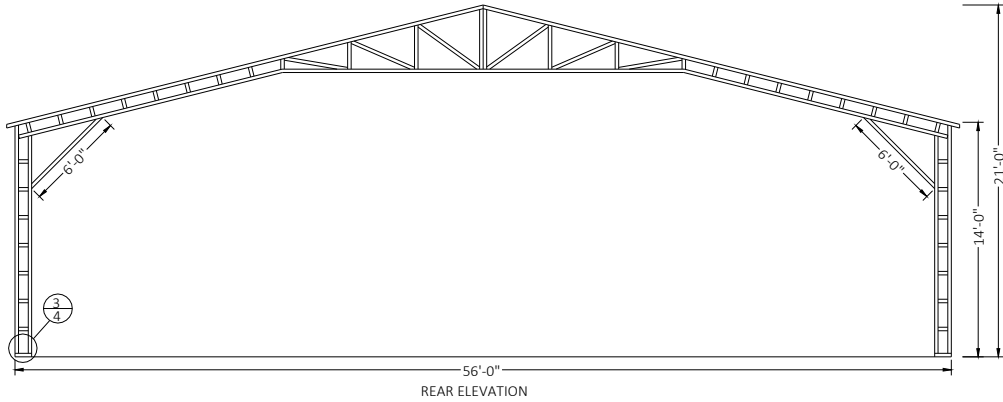


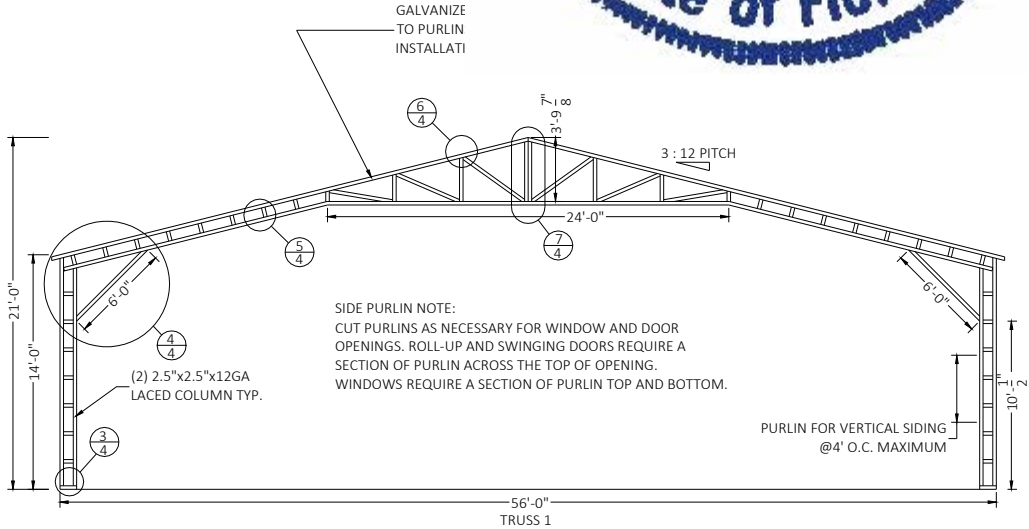


SCOPE OF WORK:
PROPOSED METAL BUILDING FOUNDATION & EXTERNAL SHELL STRUCTURAL DESIGN ONLY. ALL OTHER REQUIRED PERMITS TO BUILD OUT TO A HABITABLE LIVING SPACE ARE TO BE BY OTHERS, INCLUDING BUT NOT LIMITED TO, ELECTRICAL, PLUMBING, ENERGY CALCULATIONS, ETC.

FRAMING NOTES:
1. ALL FRAME MEMBERS ARE 2.5"x2.5"x12 GA TS U.N.O.
2. MAX. RAFTER SPACING = 5'-0"
3. U-BRACE = 2.5"x2"x18 GA CHANNEL
4. PURLIN = 1.5" X 18GA HAT CHANNEL
5. KNEE BRACE = 2.5"x2"x18GA CHANNEL

(2) 2.5X2.5X12GA LACED COLUMN

This item has been digitally signed and sealed by Richard E. Walker, P.E. on the date adjacent to the seal. Printed copies of this document are not considered signed and sealed and the signature must be verified on any electronic copies.

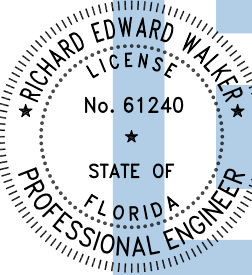

Digitally signed
by Richard E
Walker
Date:
2025.02.13
08:29:55-05'00'

FLORIDA ENGINEERING LLC
4161 TAMiami TRAIL, UNIT 101
PORT CHARLOTTE, FLORIDA 33952
(941) 391-5980
FLEng.com
Orders@FLEng.com



CA CERT. #30782

PROJECT NO. 2501616

CONTRACTOR:
TUBULAR BUILDING SYSTEMS
P.O. BOX. 2254
LAKE CITY, FL 32056

PROJECT ADDRESS:
LAKE CITY BABE RUTH LEAGUE
1963 SW BASCOM NORRIS DR
LAKE CITY, FL 32025

DESIGN DATE: 02/07/2025

REVISION 1: DATE

REVISION 2: DATE

DRAWN BY: TCP

SCALE: NTS

SHEET:

02