



STATE OF FLORIDA
DEPARTMENT OF HEALTH
ONSITE SEWAGE TREATMENT AND DISPOSAL
SYSTEM
APPLICATION FOR CONSTRUCTION PERMIT

PERMIT NO. 22-0238
DATE PAID: 3/11/22
FEE PAID: 60.00
RECEIPT #: 1812164

APPLICATION FOR:

☐ New System
☐ Repairs

☒ Existing System
☐ Abandonment

☐ Holding Tank
☐ Temporary

☐ Innovative
☒ Like-Like

APPLICANT:

Rodney Harvey

AGENT:

Heide Morrison

TELEPHONE: (386) 984-9334

MAILING ADDRESS:

313 NW Brook Loop, Lake City, FL 32055

heidemorrison@gmail.com

TO BE COMPLETED BY APPLICANT OR APPLICANT'S AUTHORIZED AGENT. SYSTEMS MUST BE CONSTRUCTED BY A PERSON LICENSED PURSUANT TO 489.105(3) (m) OR 489.552, FLORIDA STATUTES. IT IS THE APPLICANT'S RESPONSIBILITY TO PROVIDE DOCUMENTATION OF THE DATE THE LOT WAS CREATED OR PLATTED (MM/DD/YY) IF REQUESTING CONSIDERATION OF STATUTORY GRANDFATHER PROVISIONS.

FACTORY INFORMATION

LOT: 1 BLOCK: 1 SUBDIVISION: 1 PLATTED: 1

PROPERTY ID #: 3055-17-09454-003 ZONING: 1/R OR EQUIVALENT: ☐ Y/N ☒

PROPERTY SIZE: 1.27 ACRES WATER SUPPLY: ☒ PRIVATE PUBLIC ☐ 2000GPD ☐ >2000GPD

IS SEWER AVAILABLE AS PER 381.0065, YES ☒ Y/N ☐ DISTANCE TO SEWER: 145' FT

PROPERTY ADDRESS: 231 SW Markham St, Lake City, FL

DIRECTIONS TO PROPERTY: Turn (1) onto NE Madison St, Turn (2) onto NW Main Blvd, Keep (3) to SW Main Blvd, take a slight (4) turn onto SW Forest Lawn Way, Turn (5) onto SW Markham Rd, Destination is on your (6).

BUILDING INFORMATION

☒ RESIDENTIAL

☐ COMMERCIAL

Unit No

Type of Establishment

No. of Bedrooms

Building Area Sqft

Commercial/Institutional System Design Table 1, Chapter 64H-6, FAC

1

Old mobile home

36, 2 bath

1560 sq ft

2

New mobile home

36, 2 bath

1560 sq ft

3

4

☒ Floor/Equipment Drains

☐ Other (Specify) _____

Heide Morrison

DATE:

03/18/2022

Mission:

To protect, promote & improve the health of all people in Florida through integrated state, county & community efforts.



Ron DeSantis
Governor

Joseph A. Ladapo, MD, PhD
State Surgeon General

Vision : To be the Healthiest State in the Nation

March 31, 2022

(H and L Customer Service LLC)
301 SW Faul Court
Lake City, FL 32024

RE: Contingency Letter
Application Document No: AP1812164
Centrax Permit Number: 12-SC-2479858
OSTDS Number:
231 SW MARKHAM
Lake City, FL 32024

Lot: Block: Subdivision:

Dear Applicant:

This will acknowledge receipt of an application dated 03/21/2022 for a permit to use an existing onsite sewage treatment and disposal system located on the above referenced property.

From a review of your completed application, it has been determined that your existing system appears to meet the minimum standards of F.A.C. 64E-6 for the proposed use. It is approved for use with the plans submitted to this office. If this system should fail, causing an unsanitary condition to exist, steps must be taken to bring the system into compliance immediately. Department approval of the system does not guarantee satisfactory performance for any specific period of time. Any change in material facts which served as a basis for issuance of this approval requires the applicant to modify the permit application. Such modification may result in this approval being made null and void. Issuance of this approval does not exempt the applicant from compliance with other Federal, State, or Local Permitting required for development of this property.


If you have any questions on this matter, please call our office at (386) 785-1058.

Sincerely,

Dustin Jones, Environmental Specialist II

Enclosures

cc:

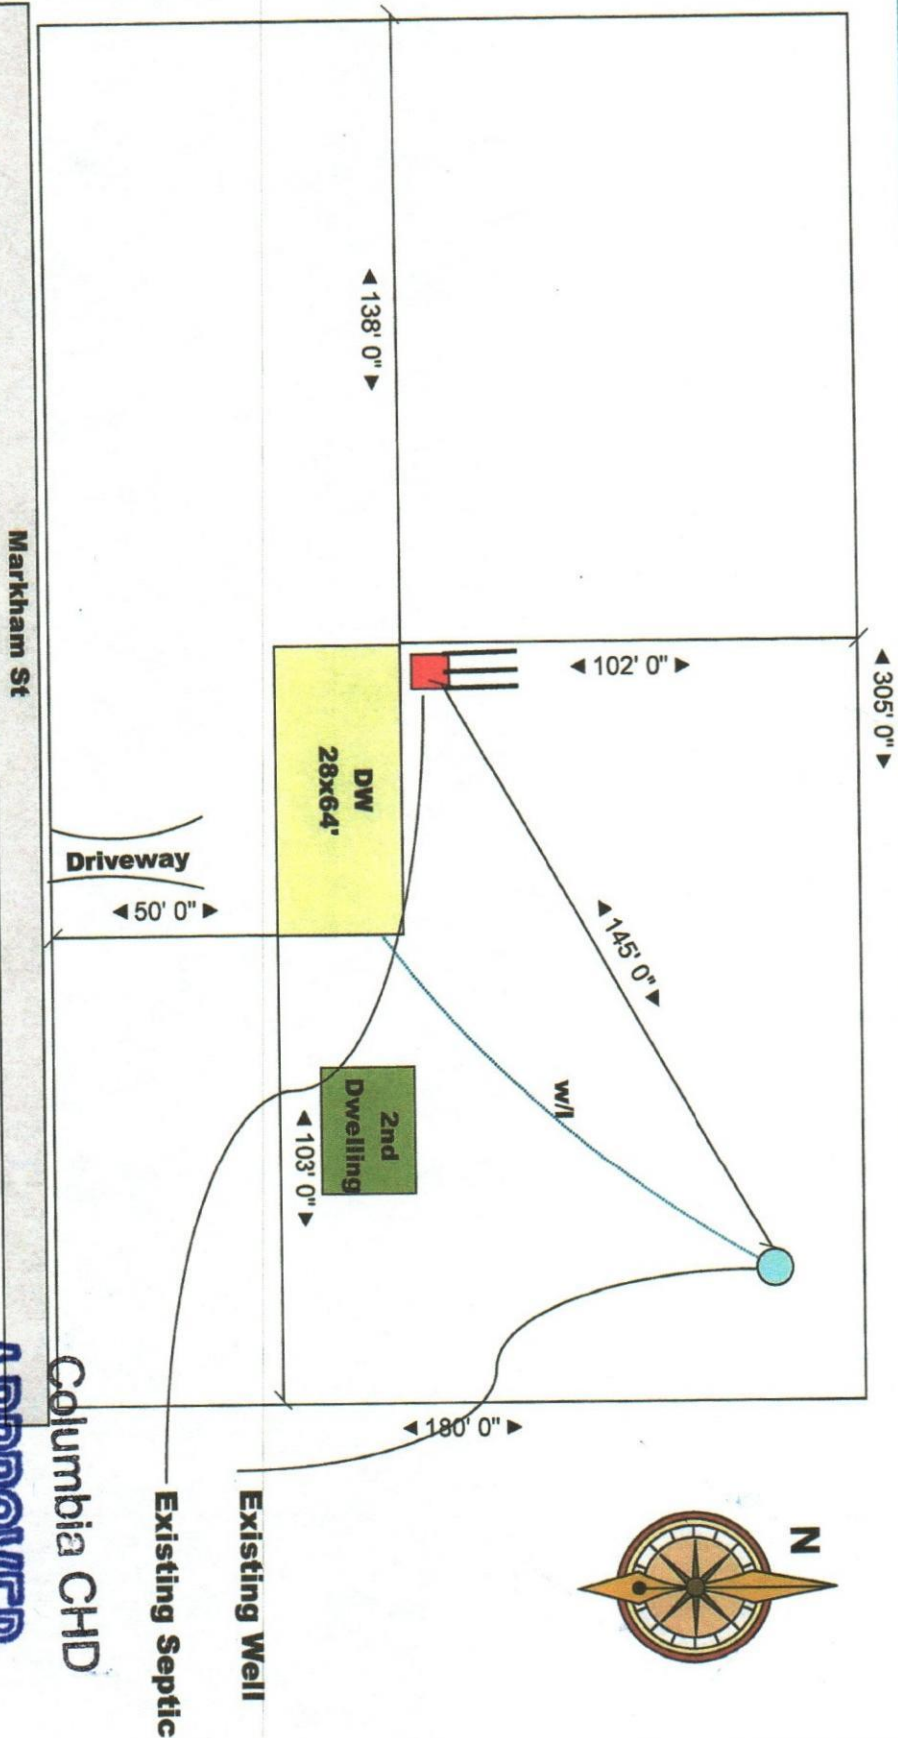

Parcel ID: 30-55-17-09454-003

APPROVED

$$5/3/22$$

Site:	231 SE Markham St, Lake City	Drawing:	80231	Project:	0231	Drawn:	Heide M	Notes:	Heide Morrison 313 NW Brook Loop Lake City, FL, 32055 (386)984-9334
Title:	Rodney Harvey	Scale:	1"=40'	Date:	03/18/22	Rev:	A		