


N 89° 51' 48" E

661.26' OFFICIAL

SITE PLAN MS

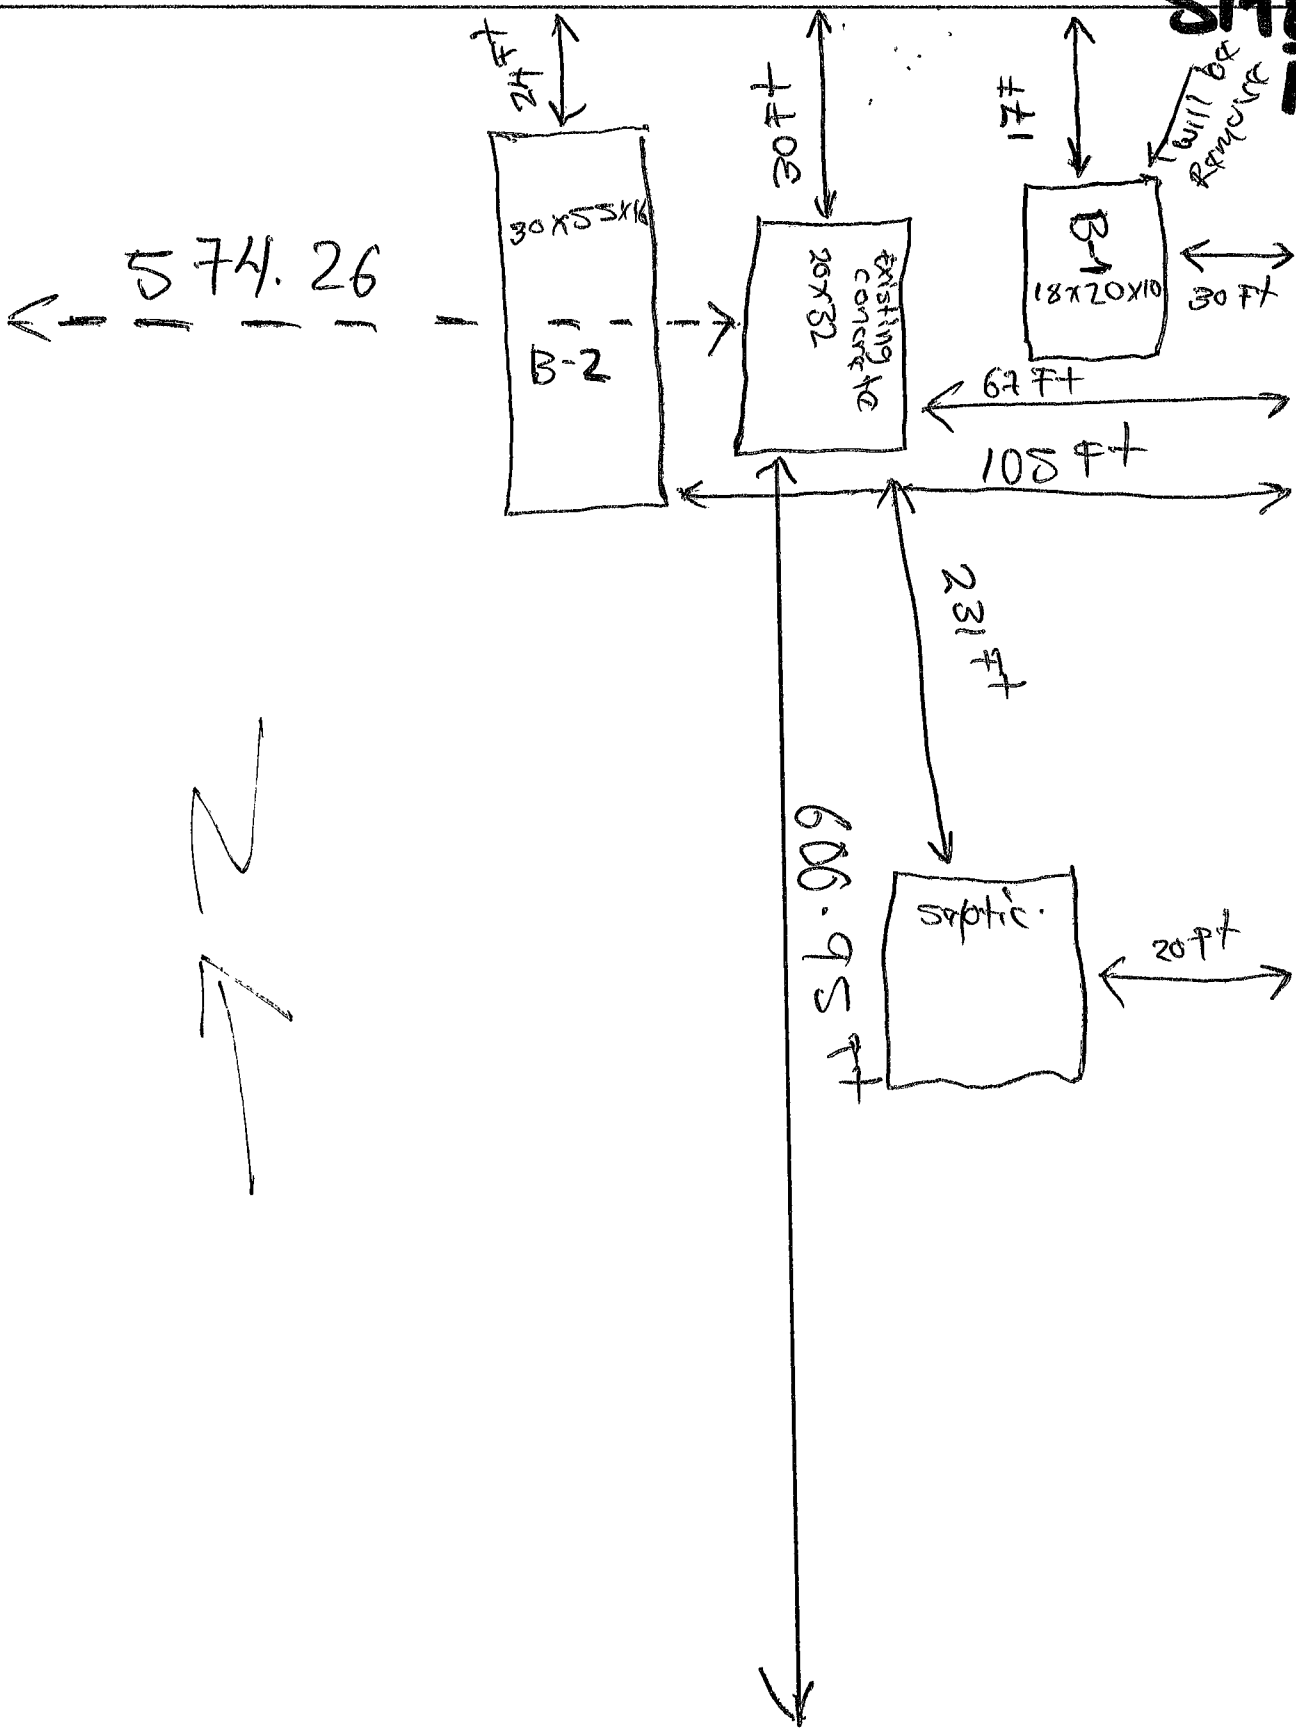

574.26

30 x 55 x 16

B-2

30'

30 x 32

existing concrete

17'

B-1
18 x 20 x 10

will be removed

30'

62'

105'

231'

606.95'

septic

20'

662.98'




S 0° 22' 25" W

S 89° 43' 31" W 661.26'

N 40° 21' 13" E

SITE PLAN

Address: 2083 SW Montego Avenue
Lake City, FL 32024
Parcel ID: 26-55-15-00481-003 centerline
Lot area: 20.14 Acres
Plot Size: 11"x17"
Drawing scale: 1"=90'
Owner: Porfirio Rafael Perez Vasquez

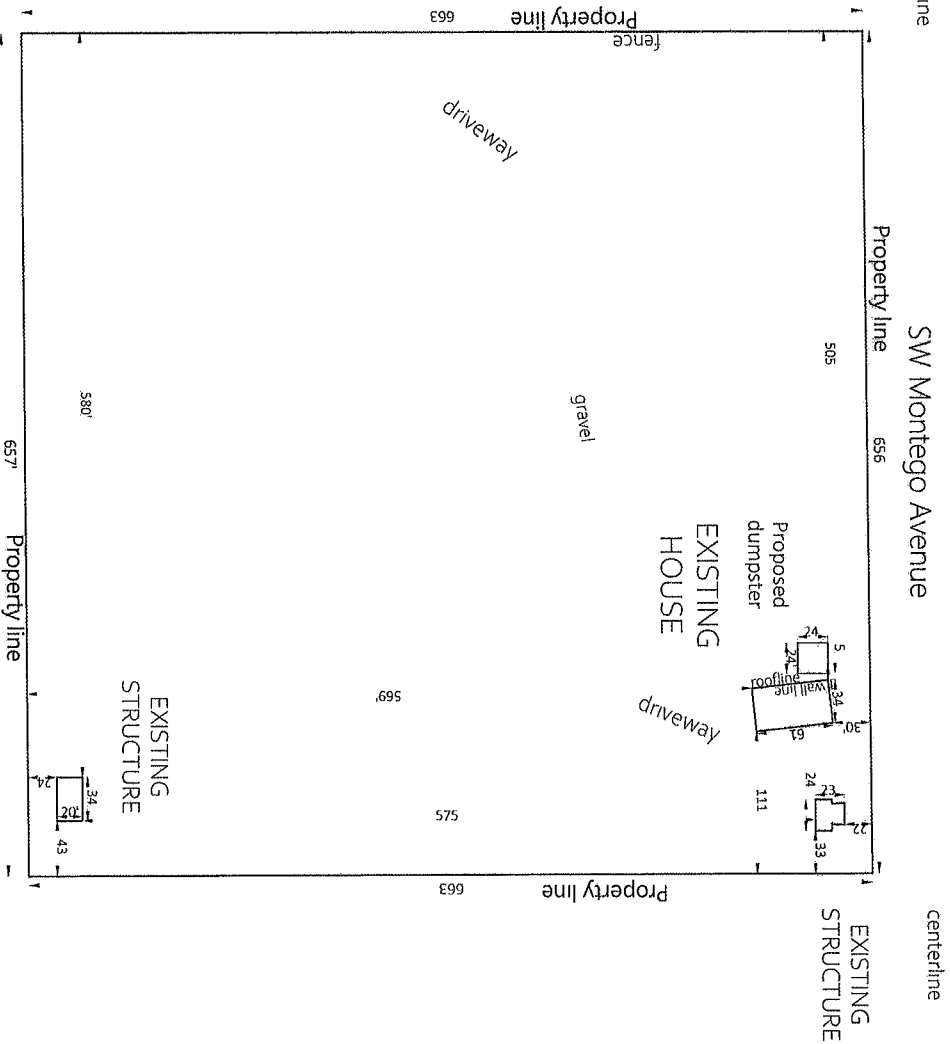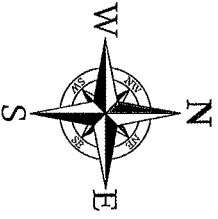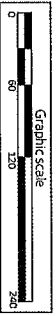

BuyasitePlan
Fast and Quality Site Plans

23
661.26'
26

N 89° 51' 48" E

661.26'

664.54'

N 0° 21' 13" E


S 89° 43' 31" W

661.04'

662.95'

S 0° 22' 25" W

NE $\frac{1}{4}$ OF NW $\frac{1}{4}$ OF NW $\frac{1}{4}$
NO IMPROVEMENTS LOCATED

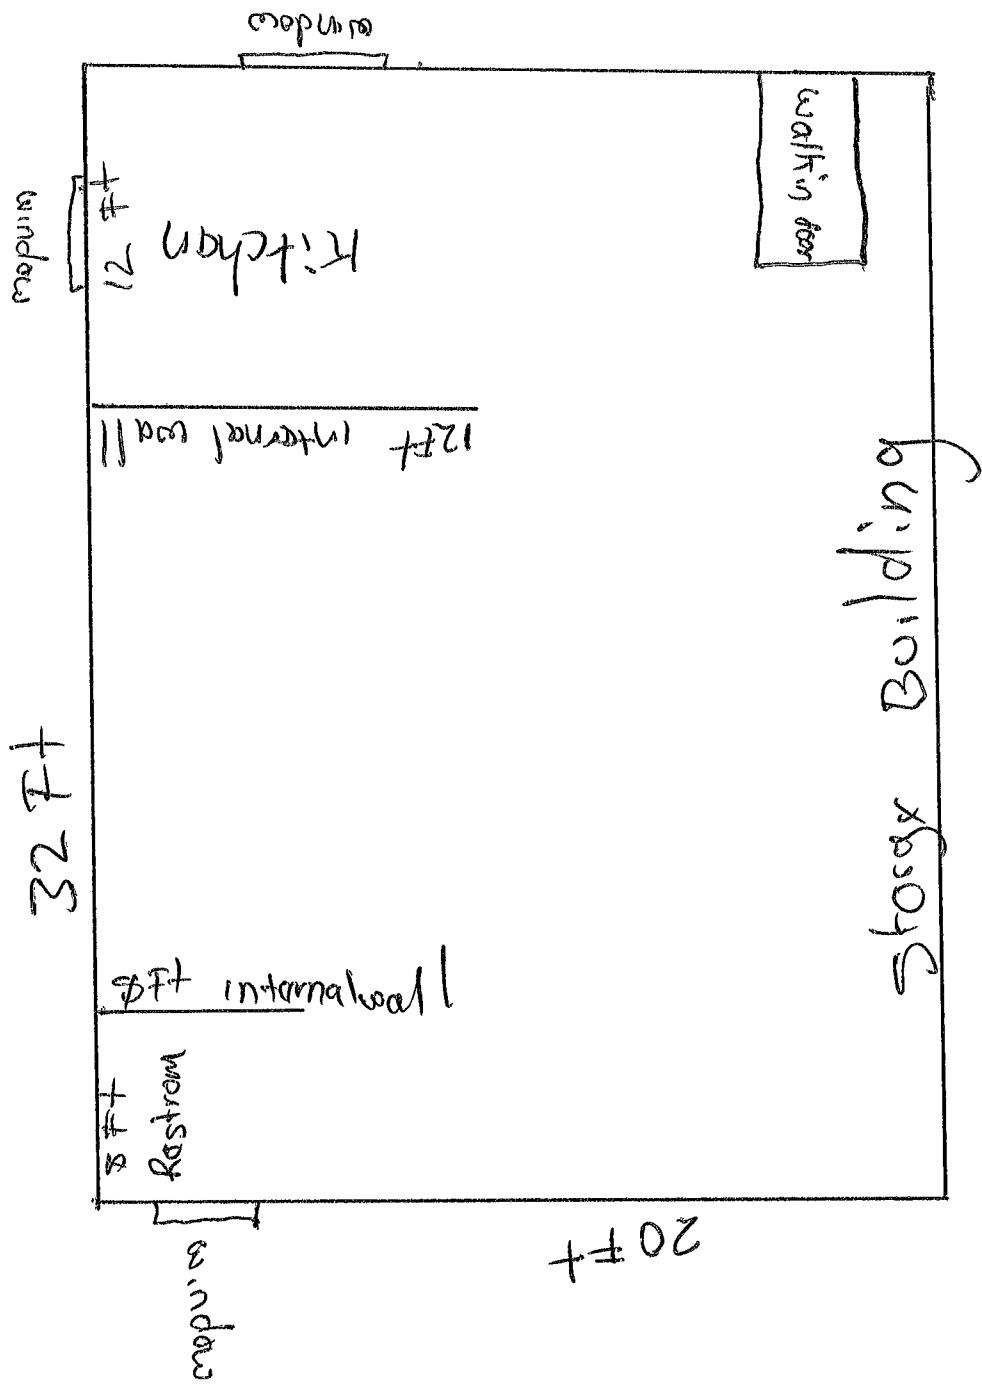


SITE PLAN CHECKLIST

- ___ 1) Property Dimensions
- ___ 2) Footprint of proposed and existing structures (including decks), label these with existing addresses
- ___ 3) Distance from structures to all property lines
- ___ 4) Location and size of easements
- ___ 5) Driveway path and distance at the entrance to the nearest property line
- ___ 6) Location and distance from any waters; sink holes; wetlands; and etc.
- ___ 7) Show slopes and or drainage paths
- ___ 8) Arrow showing North direction

SITE PLAN EXAMPLE

Revised 7/1/15

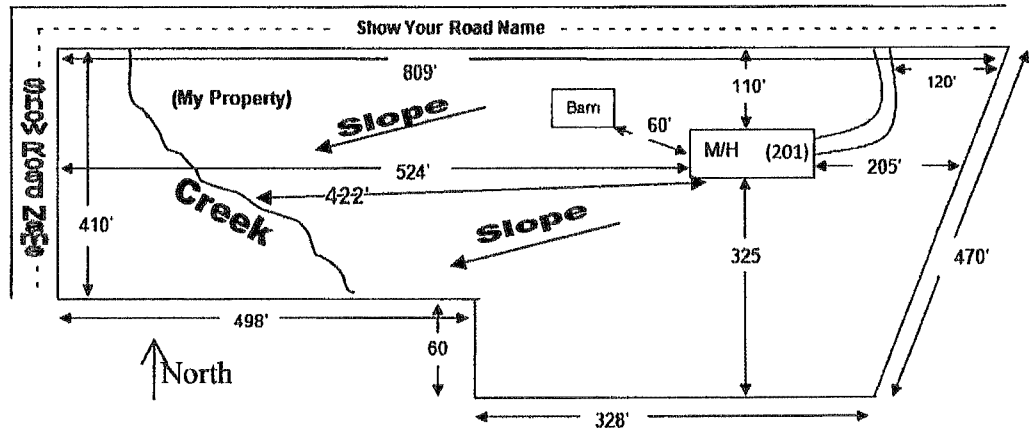

NOTE:

This site plan can be copied and used with the 911 Addressing Dept. application forms.