



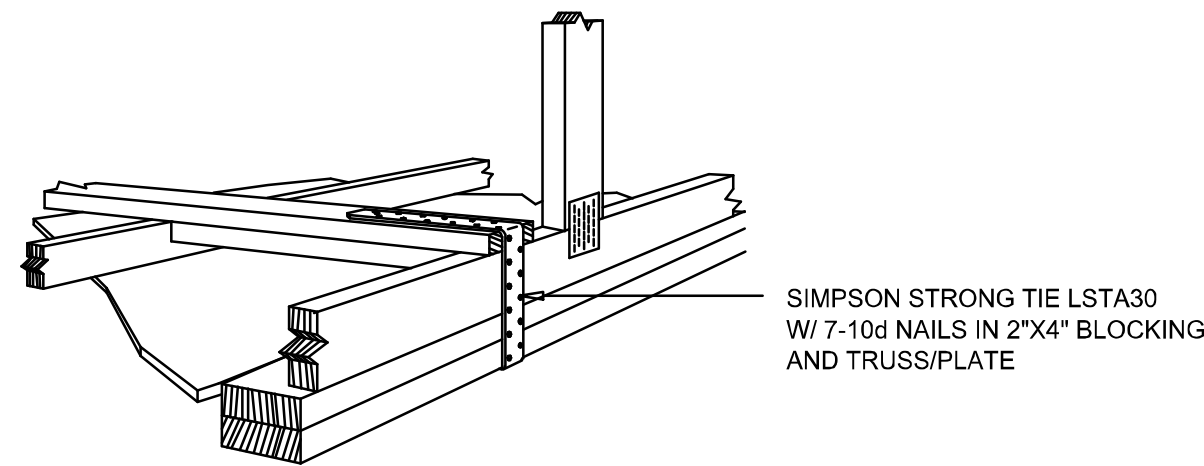

GABLE END GYPSUM DIAPHRAGM HOLDOWN CONNECTOR

SCALE: NONE

A.1

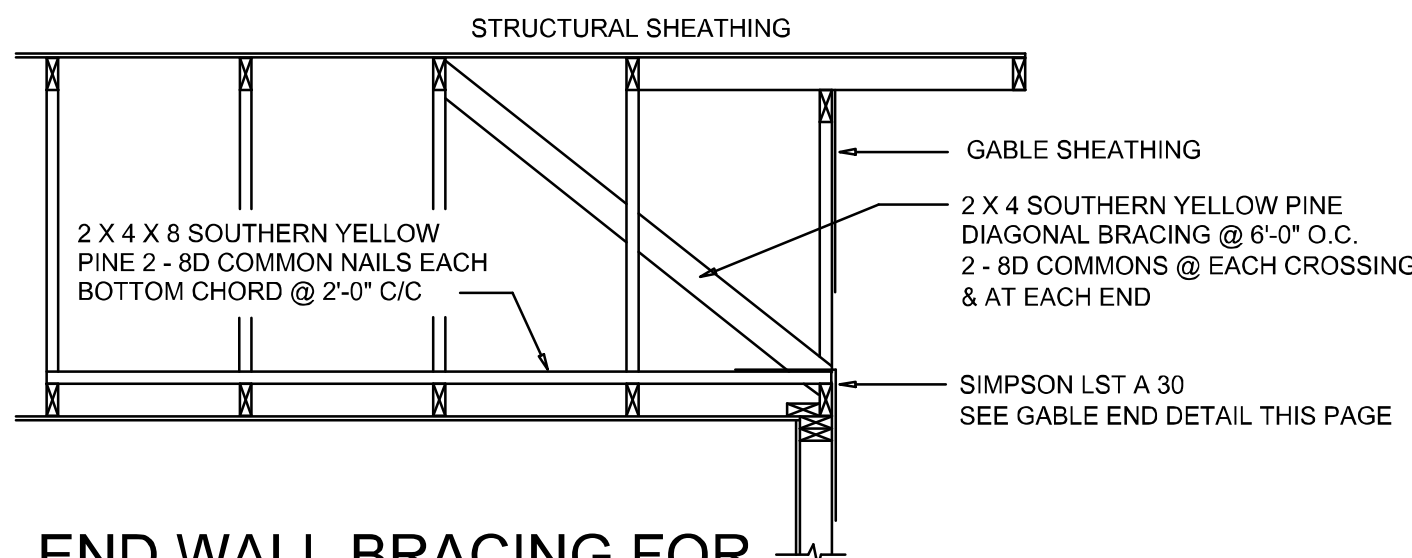



END WALL BRACING FOR CEILING DIAPHRAGM

NTS (ALTERNATIVE TO BALLOON FRAMING)

NOTE: ALL WOOD TO BE NUMBER 2 GRADE SOUTHERN YELLOW PINE

A

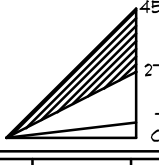	BUILDING COMPONENTS & CLADDING LOADS MEAN BUILDING HEIGHT = 30.0', EXPOSURE "B" ROOF ANGLE 2° TO 45°									
ZONE	AREA (ft ²)	Vult 15 MPH		Vult 120 MPH		Vult 130 MPH		Vult 140 MPH		
		Fce	Neg	Fce	Neg	Fce	Neg	Fce	Neg	
ROOF 2° TO 45°	1	10	10.2	-26.3	11.1	-25.1	13	-26	15.1	-26.1
	1	20	10	10	19.6	11.3	23	13.1	26.7	
	1	80	10	10	16.9	10	19.2	19.6	20.2	
	1	100	10	10.2	11.1	-26.3	13	-26.9	15.1	-26.9
	3a	10	10.2	-26.3	11.1	-26.3	13	-26.9	15.1	-26.9
	3b	10	10	-15.1	10	-26.3	11.3	-24.4	13.1	-26.3
	3c	10	10	-11.9	10	-12.9	10	-13.1	10.9	-17.6
	3d	100	10	-11.9	10	-12.9	10	-13.1	10	-17.6
	2	10	10.2	-26.3	11.1	-26.3	13	-26.1	15.1	-26.4
	2	20	10	-26.7	10	-26	11.3	-22.5	13.1	-26.1
WALL	2	10	10	-19.2	10	-20.9	10	-21.5	10.5	-28.4
	2	100	10	-19.2	10	-20.9	10	-21.5	10	-27.2
	3	10	10.2	-26.7	11.1	-26.6	13	-27.7	15.1	-26.4
	3	10	10	-24.1	10	-26.7	11.3	-24.4	13.1	-26.4
	3	20	10	-14.3	10	-15.5	10	-15.7	10.5	-27.2
	3	100	10	-14.3	10	-15.5	10	-15.7	10	-27.2
	4	10	14.3	-15.5	10.5	-16.9	18.2	-18.6	21.2	-22.9
	4	20	13.6	-14.9	14.9	-16.1	17.4	-19	20.2	-22
	4	10	13.6	-14.1	13.9	-15.2	16.9	-17.6	19	-20.7
	4	100	10.1	-13.3	13.2	-14.5	15.5	-17.1	18	-20.9

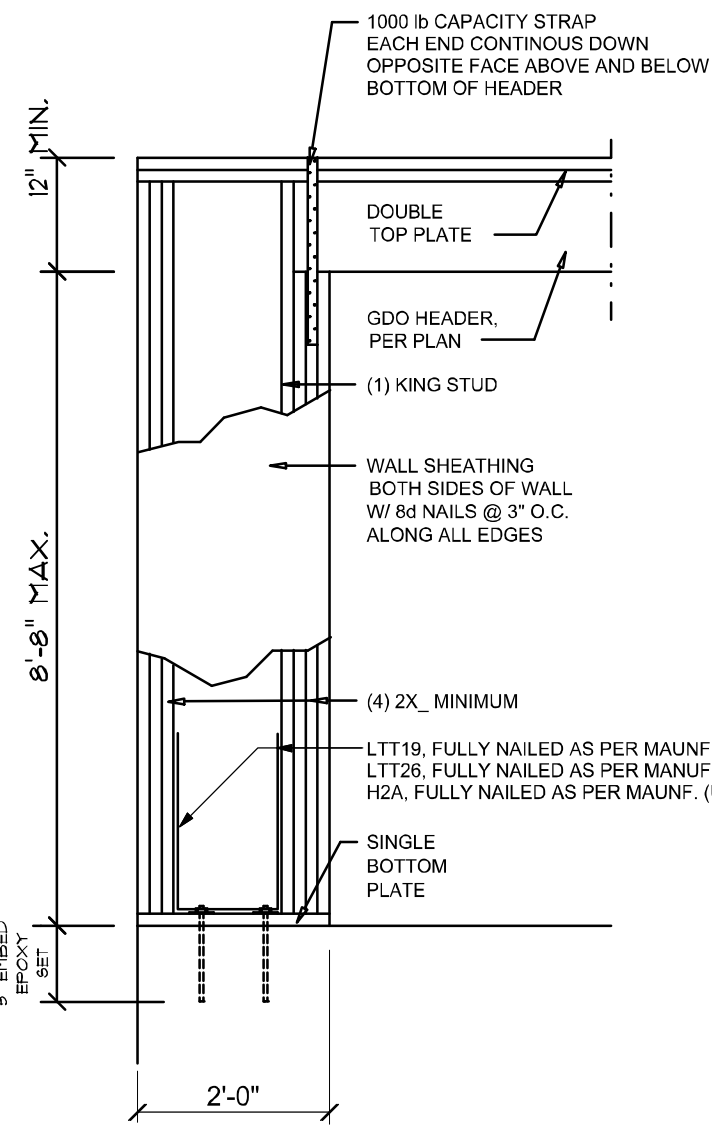


Garage End Wall DETAIL

SCALE: NTS

G

ROOF SHEATHING FASTENINGS			
NAILING ZONE	SHEATHING TYPE	FASTENER	SPACING
1	7/16" O.S.B. OR 19/32 CDX PLYWOOD	10d RING SHANK	6 in. o.c. EDGE 6 in. o.c. FIELD
2			4 in. o.c. EDGE 6 in. o.c. FIELD
3			4 in. o.c. @ GABLE ENDWALL OR GABLE TRUSS 6 in. o.c. FIELD 6 in. o.c. FIELD

HEIGHT & EXPOSURE ADJUSTMENT COEFFICIENTS FOR BUILDING COMPONENTS & CLADDING			
BLDG HEIGHT (ft)	EXPOSURE "B"	EXPOSURE "C"	EXPOSURE "D"
15	.82	1.21	1.41
20	.89	1.29	1.55
25	.94	1.35	1.61
30	1.00	1.40	1.66

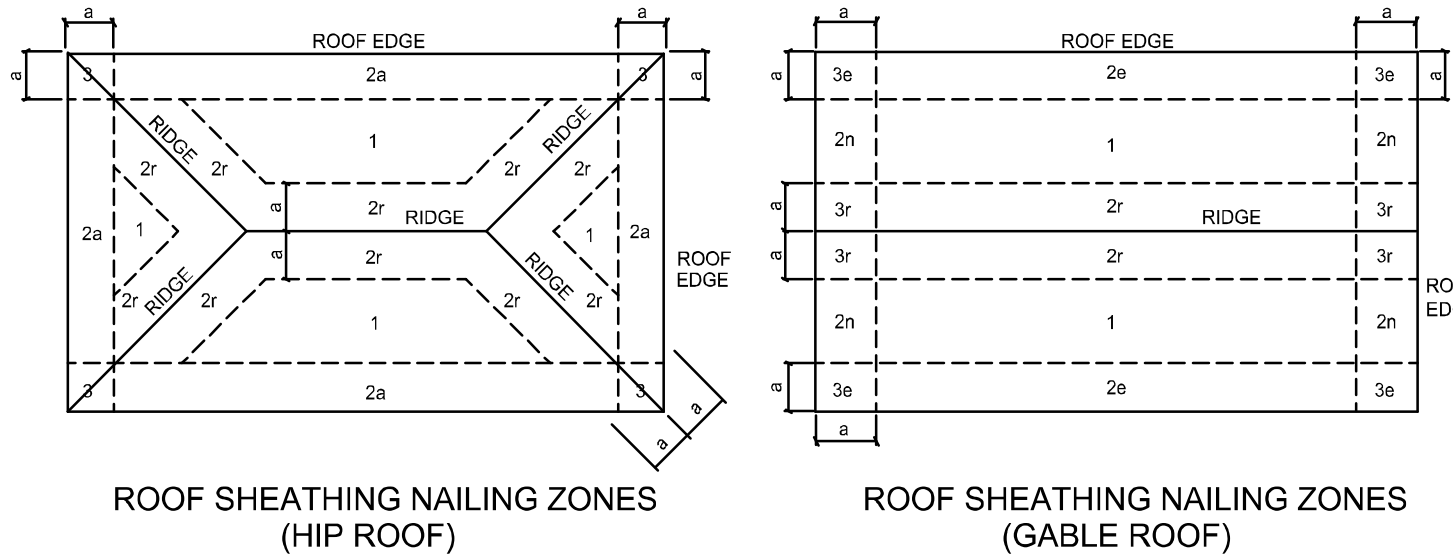

ROOF SHEATHING NAILING ZONES
(HIP ROOF)


ROOF SHEATHING NAILING ZONES
(GABLE ROOF)

Roof Nail Pattern DET.

SCALE: NONE

B


HEADER SPANS FOR EXTERIOR BEARING WALLS							
HEADERS SUPPORTING:	HEADER SIZE	BUILDING WIDTH (FT)					
		20'		28'		36'	
		SPAN	# JACKS	SPAN	# JACKS	SPAN	# JACKS
ROOF, CEILING	2-2x4	3'-6"	1	3'-2"	1	2'-10"	1
	2-2x6	5'-5"	1	4'-8"	1	4'-2"	1
	2-2x8	6'-10"	1	5'-11"	2	5'-4"	1
	2-2x10	8'-5"	2	7'-3"	2	6'-6"	2
	2-2x12	9'-9"	2	8'-5"	2	7'-6"	2
	3-2x8	8'-4"	1	7'-5"	1	6'-8"	1
	3-2x10	10'-6"	1	9'-1"	2	8'-2"	1
	3-2x12	12'-2"	2	10'-7"	2	9'-5"	2
	4-2x8	9'-2"	1	8'-4"	1	9'-2"	1
	4-2x10	11'-8"	1	10'-6"	1	9'-5"	1
	4-2x12	14'-1"	1	12'-2"	2	10'-11"	1

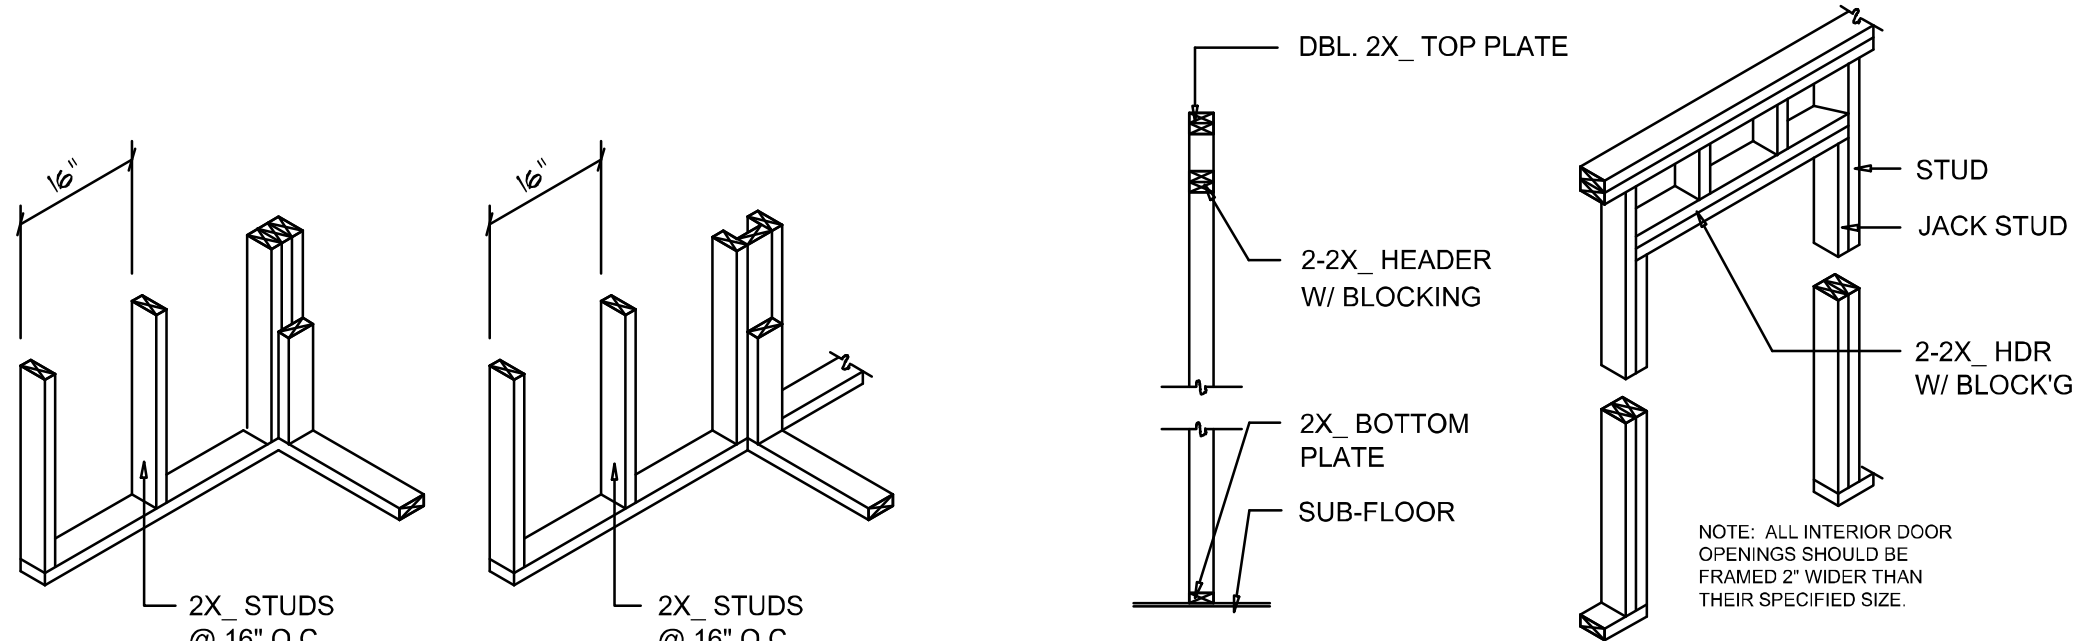


WALL CORNER

WALL INTERSECTION

NON-BEARING WALL HEADER

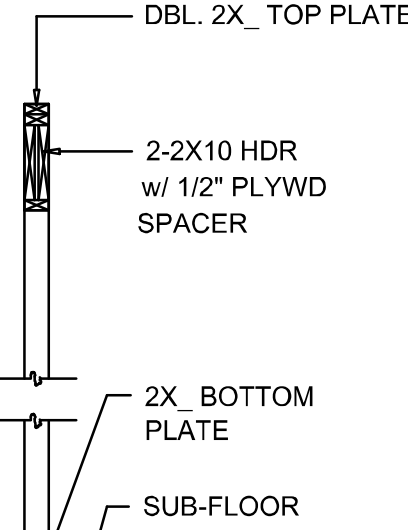

TYPICAL WINDOW HEADER

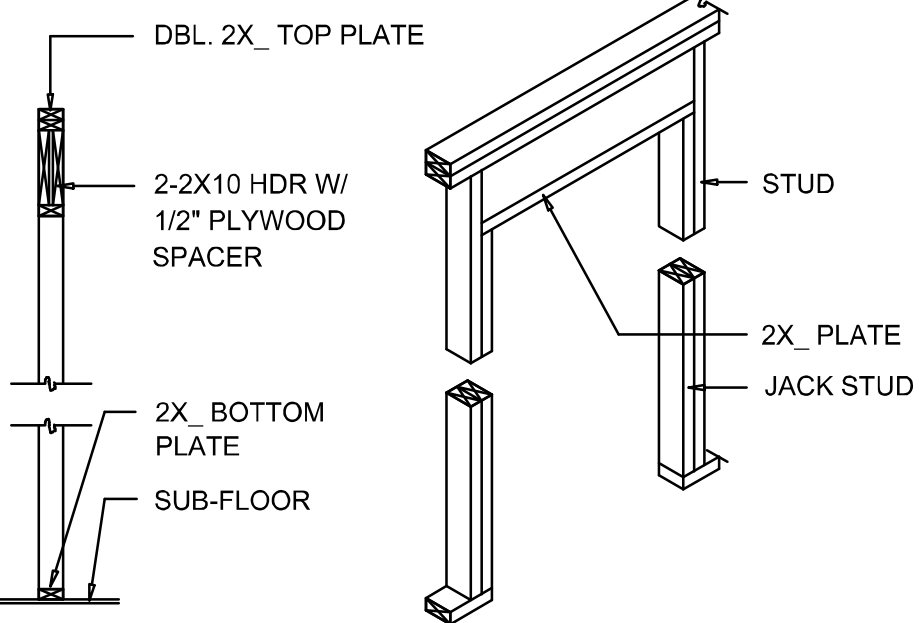


BEARING WALL HEADER

Wall Framing/Header DETAILS

SCALE: NONE


F

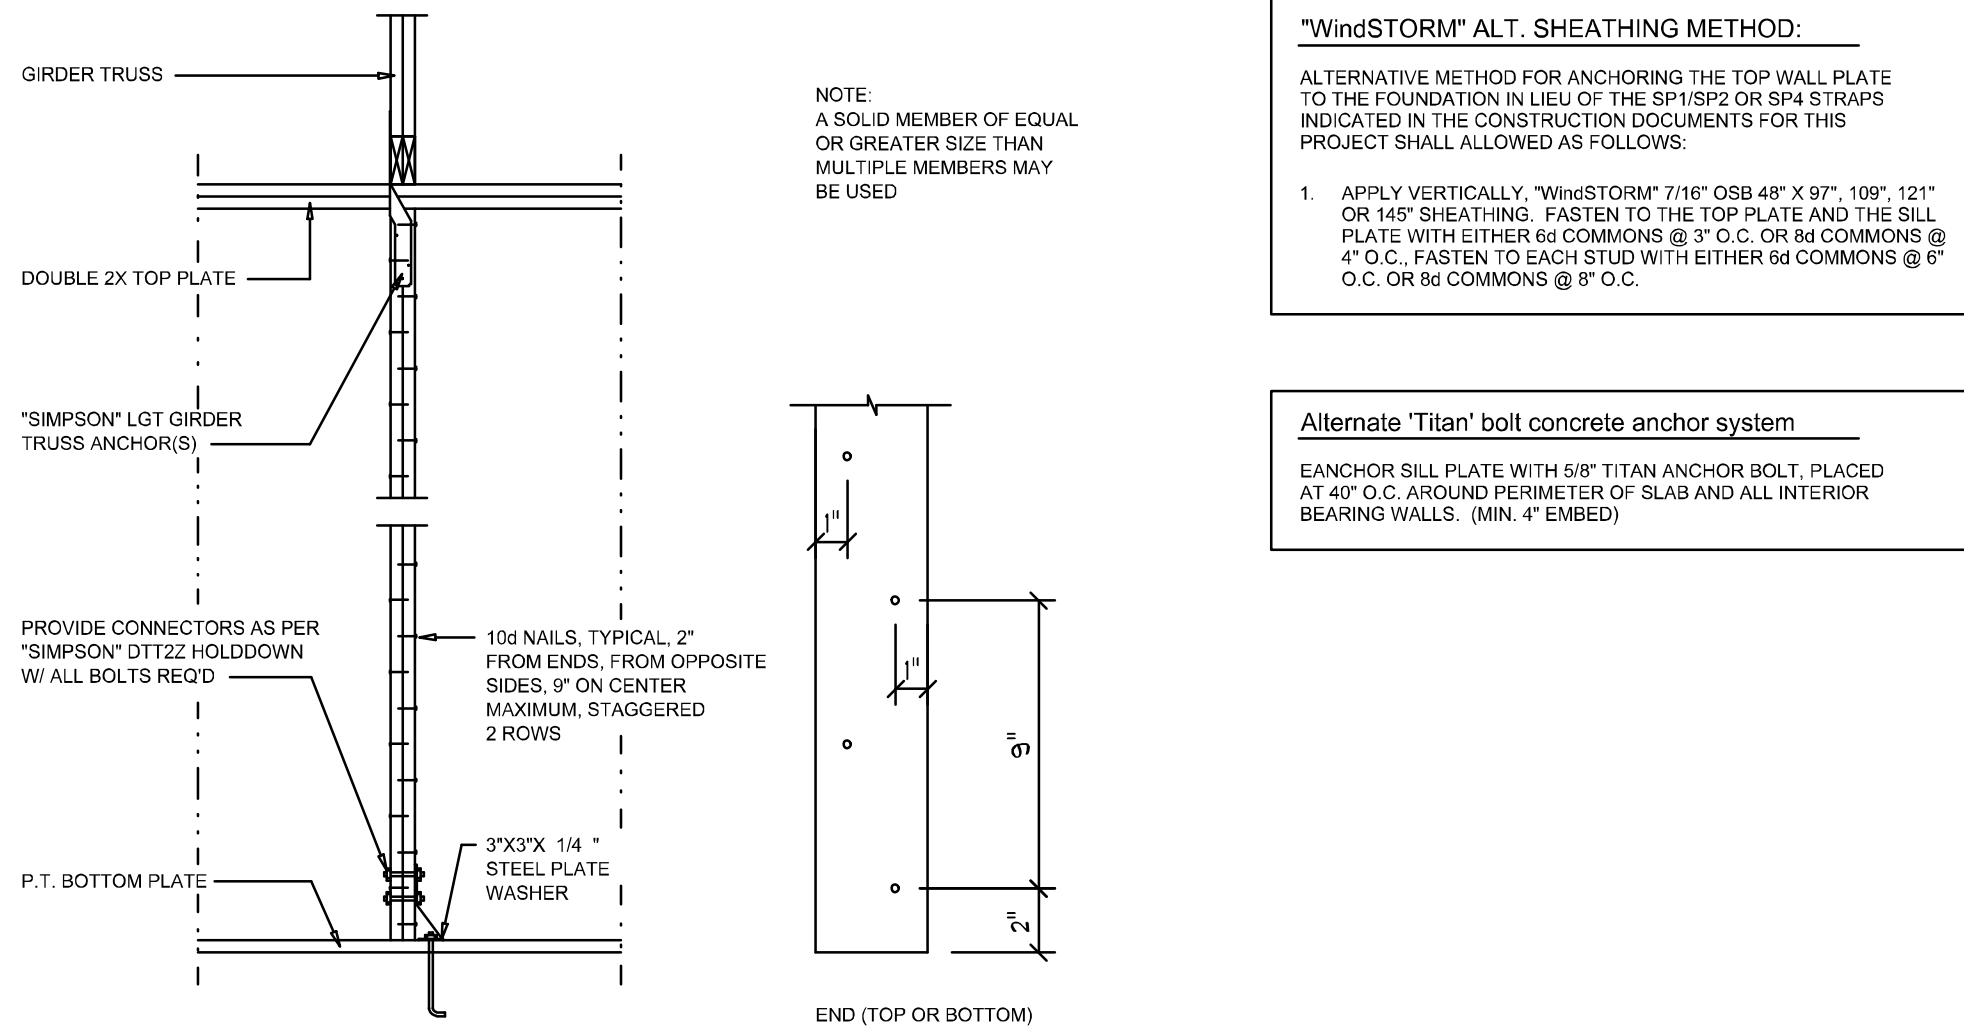

Girder Truss Column DET.

SCALE: 1/2" = 1'-0"

C

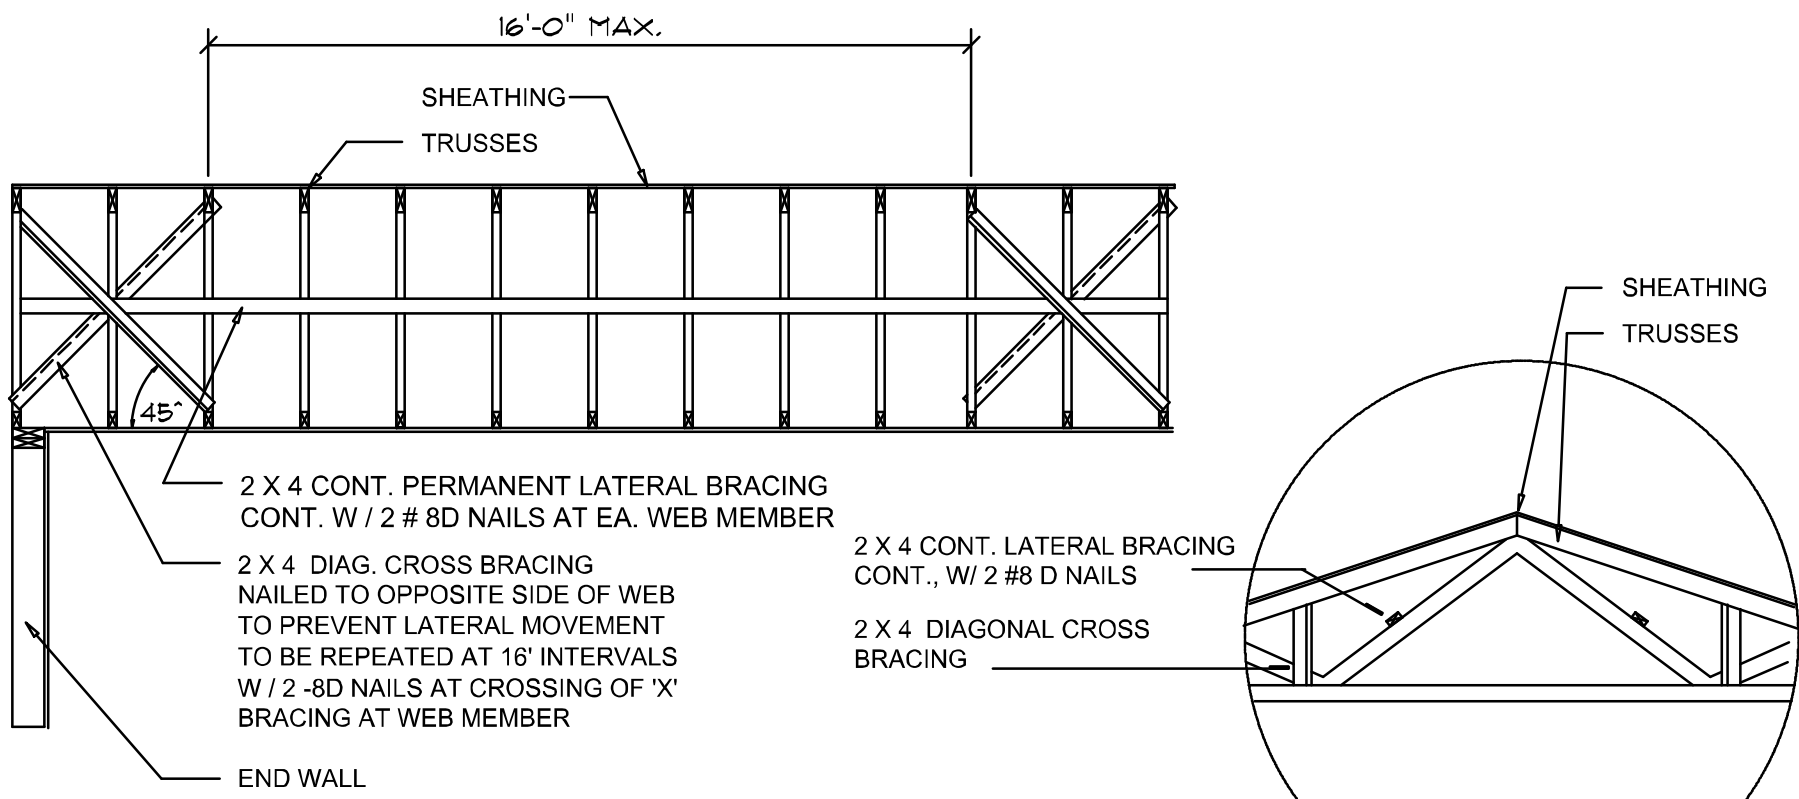

TYP. PERMANENT TRUSS BRACING DIA.


NTS

NOTE: ALL WOOD TO BE NUMBER 2 GRADE SOUTHERN YELLOW PINE

Truss Bracing DETAILS

SCALE: AS NOTED

D

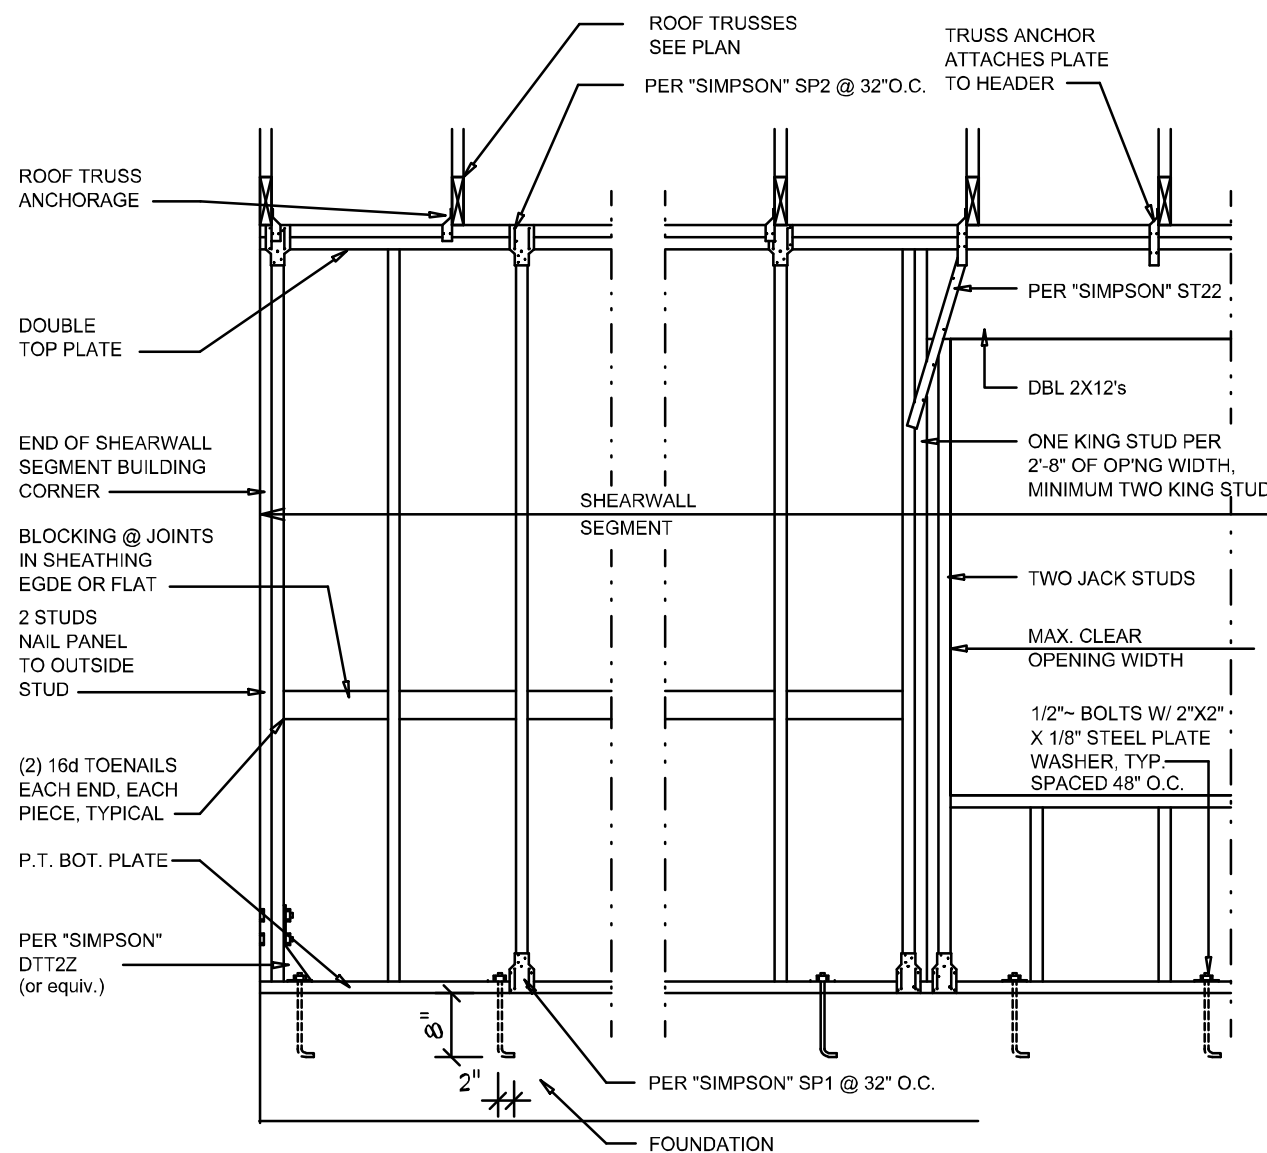

SHEARWALL NOTES:

- ALL SHEARWALLS SHALL BE TYPE 2 SHEARWALLS AS DEFINED BY STD 10-97 SBCI 305.4.3.
- THE WALL SHALL BE ENTIRELY SHEATHED WITH 7/16" O.S.B. INCLUDING AREAS ABOVE AND BELOW OPENINGS.
- ALL SHEATHING SHALL BE ATTACHED TO FRAMING ALONG ALL FOUR EDGES WITH JOINTS FOR ADJACENT PANELS OCCURRING OVER COMMON FRAMING MEMBERS OR ALONG BLOCKING.
- NAIL SPACING SHALL BE 4" O.C. EDGES AND 8" O.C. IN THE FIELD.
- TYPE 2 SHEARWALLS ARE DESIGNED FOR THE OPENING IT CONTAINS. MAXIMUM HEIGHT OF OPENING SHALL BE 5/8 TIMES THE WALL HEIGHT. THE MINIMUM DISTANCE BETWEEN OPENINGS SHALL BE THE WALL HEIGHT/3.5 FOR 8'-0" WALLS (2'-3").

OPENING WIDTH	SILL PLATES	16d TOE NAILS EACH END
UP TO 6'-0"	(1) 2x4 OR (1) 2x6	1
> 6'-0" TO 9'-0"	(3) 2x4 OR (1) 2x6	2
> 9'-0" TO 12'-0"	(5) 2x4 OR (2) 2x6	3

Shear Wall DETAILS

SCALE: NONE

E

REVISIONS
June 06, 2023

SOFTPLAN
ARCHITECTURAL DESIGN SOFTWARE

DETAILS SHEET
SCALE: 1/4" = 1'-0"

A CUSTOM HOME DESIGN FOR:
Isaac & Marlene Hart
PROJECT ADDRESS: 159 SW GOVERNORS GLEN, LAKE CITY, FLORIDA 32024 (COLUMBIA COUNTY)

N. P. GEISLER
Architect
Date: 2023.06.13 13:33:24 -0500

ARCOO1005

NICHOLAS PAUL ARCHITECT
N.C.A.R.B. Certified

1755 NW Brown Rd.
Lake City, FL 32065
(386) 365-4355

JOB NUMBER
20230503

SHEET NUMBER
S.4
OF 4 SHEETS

NOTE: ALL DRAWINGS NOT TO BE SCALED, WRITTEN DIMENSIONS TAKE PRECEDENCE OVER SCALED DIMENSIONS