


Site Plan 660'

160'

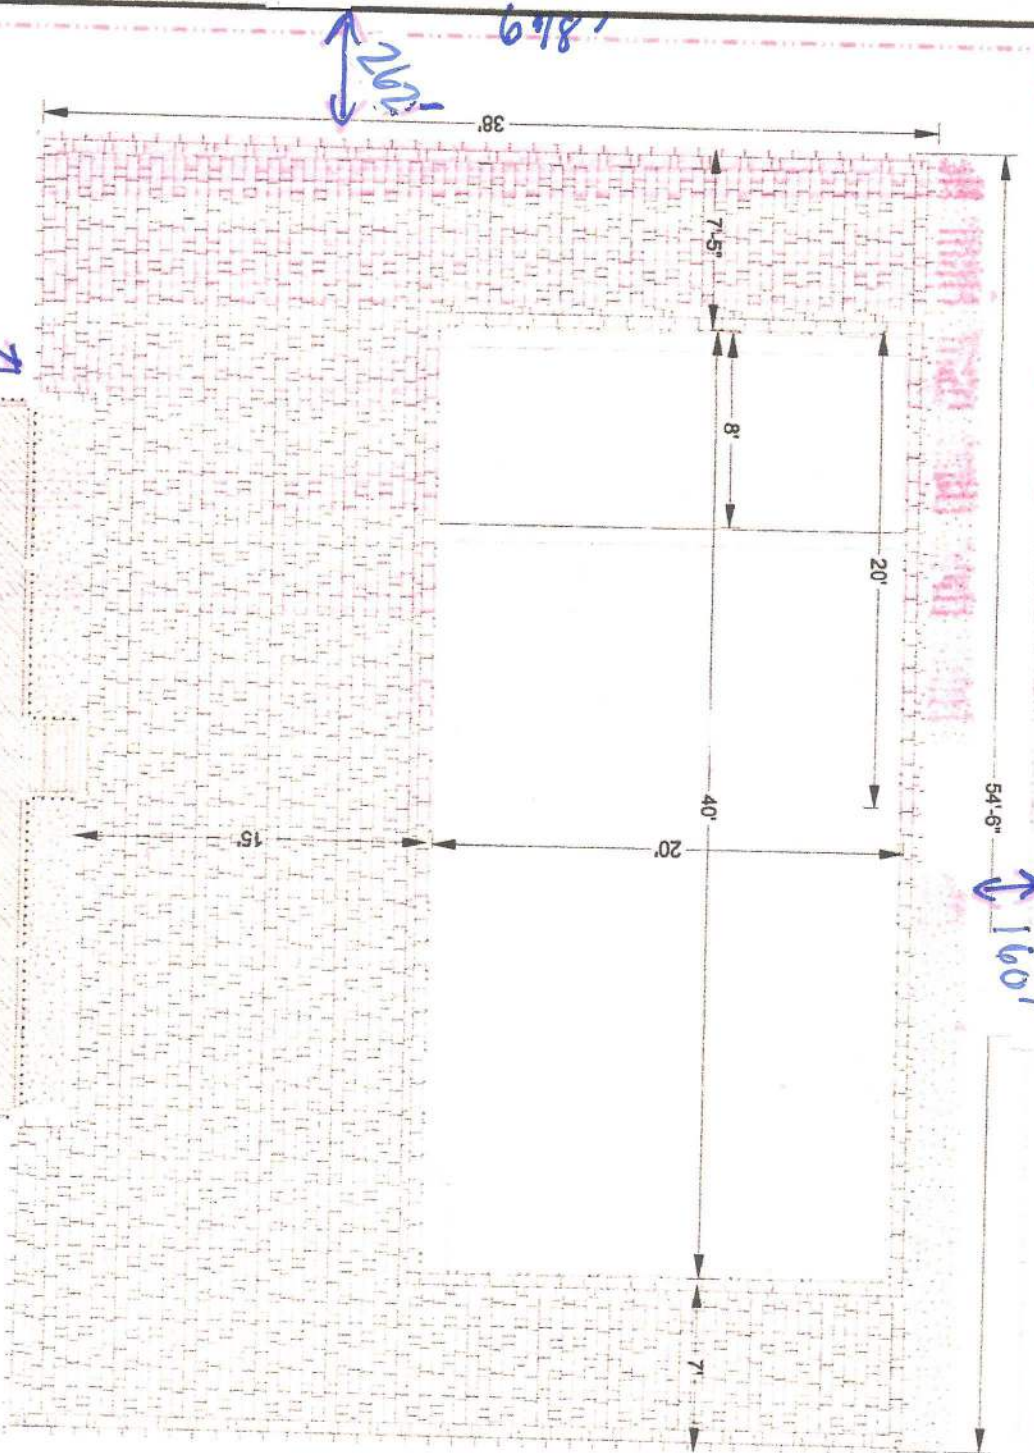

20' x 40' Pool 3 1/2'-6' Deep
Sunledge with Umbrella Anchor
Color Lights
Salt System
Robotic Cleaner
Paver Decking with Paver Coping

Pool: 800 S.F.
Tile: 60 S.F.
Coping: 120 L.F.
Deck: 937 S.F.

761'

357'

Site Plan Submitted by:
Chad Cunningham

Signature
Owell

Tom Trafficante
561-389-6800
tomtraffic@gmail.com

Trafficante Residence
1367 SW Skyline Lp
Ft White, FL 32038
Columbia County



Peele Pools of North Florida
8390 SW Old Wire Rd
Ft. White, FL 32038
CPC1459031

Skyline LP 469'

Septic