



STATE OF FLORIDA  
DEPARTMENT OF ENVIRONMENTAL PROTECTION  
ONSITE SEWAGE TREATMENT AND DISPOSAL  
SYSTEM (OSTDS)

CR # 24-00465

PERMIT NO. 25-0157  
DATE PAID: 2/25/25  
FEE PAID: 310.00  
RECEIPT #: 2144183

APPLICATION FOR CONSTRUCTION PERMIT

APPLICATION FOR:

☒ New System ☐ Existing System ☐ Holding Tank ☐ Innovative  
☐ Repair ☐ Abandonment ☐ Temporary ☐

APPLICANT: MIKE MCCRAY / COLUMBIA EMS

EMAIL: justin.ccdf@outlook.com

AGENT: PAUL LLOYD & JUSTIN PEELER

TELEPHONE: (386) 288-4422

MAILING ADDRESS: 4008 S US HIGHWAY 441

LAKE CITY

FL 32025

TO BE COMPLETED BY APPLICANT OR APPLICANT'S AUTHORIZED AGENT. SYSTEMS MUST BE CONSTRUCTED BY A PERSON LICENSED PURSUANT TO 489.105(3) (m) OR 489.552, FLORIDA STATUTES. IT IS THE APPLICANT'S RESPONSIBILITY TO PROVIDE DOCUMENTATION OF THE DATE THE LOT WAS CREATED OR PLATTED (MM/DD/YY) IF REQUESTING CONSIDERATION OF STATUTORY GRANDFATHER PROVISIONS.

PROPERTY INFORMATION

OSTDS REMEDIATION PLAN? ☐ Y ☒ N

LOT: N/A BLOCK: N/A SUBDIVISION: METES AND BOUNDS PLATTED: \_\_\_\_\_

PROPERTY ID #: 17-4S-17-08418-001 ZONING: COM I/M OR EQUIVALENT: ☐ NO ☐

PROPERTY SIZE: 10.000 ACRES WATER SUPPLY: ☐ PRIVATE PUBLIC ☒  $\leq 2000$  GPD ☐  $> 2000$  GPD

IS SEWER AVAILABLE AS PER 381.0065, FS? ☐ NO ☐ DISTANCE TO SEWER: N/A FT

PROPERTY ADDRESS: 4008 S US 441

DIRECTIONS TO PROPERTY: TAKE 441 SOUTH. SITE ON RIGHT.

BUILDING INFORMATION ☐ RESIDENTIAL ☒ COMMERCIAL


Unit No.	Type of Establishment	No. of Bedrooms	Building Area Sqft	Commercial/Institutional System Design Table 1, Chapter 62-6, FAC
1	OFFICE	2	696	Note (EMS)
2				
3				
4				

☐ Floor/Equipment Drains ☐ Other (Specify) \_\_\_\_\_

SIGNATURE: Paul Lloyd DATE: 2/17/25

**Application for Onsite Sewage Disposal System  
Construction Permit. Part II Site Plan**  
Permit Application Number: 25-0151

**ALL CHANGES MUST BE APPROVED BY THE COUNTY HEALTH UNIT**

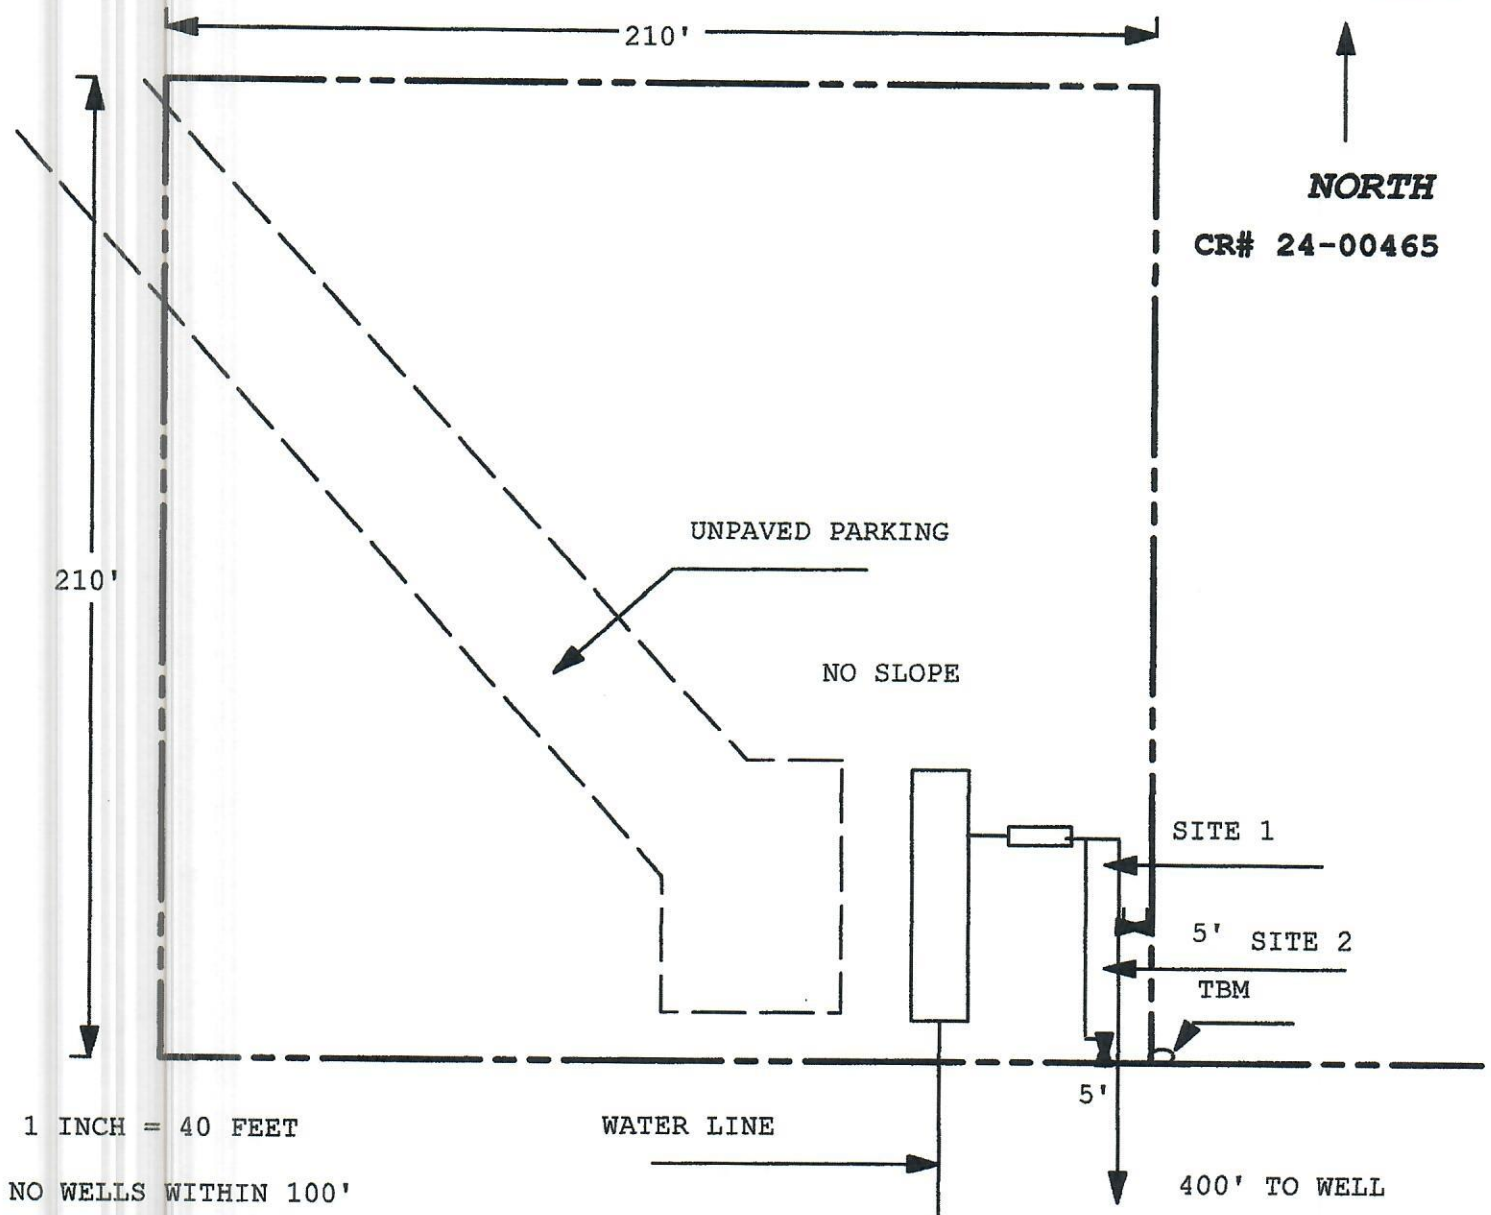

Site Plan Submitted By Paul Lloyd Date 2/17/25  
Plan Approved X Not Approved    Date 3/10/25

By [Signature] CPHU

Notes: \_\_\_\_\_