

550 060207794



STATE OF FLORIDA
DEPARTMENT OF HEALTH
ONSITE SEWAGE TREATMENT AND DISPOSAL
SYSTEM
APPLICATION FOR CONSTRUCTION PERMIT

PERMIT NO. 22-0171
DATE PAID: 2/28/22
FEE PAID: 425.00
RECEIPT #: 1800931

APPLICATION FOR:

☒ New System ☐ Existing System ☐ Holding Tank ☐ Innovative
☐ Repair ☐ Abandonment ☐ Temporary ☐

APPLICANT: Yasmanis Reyes-Targel

AGENT: TELEPHONE: 5612540433

MAILING ADDRESS: 162 NW CRENS GLN LAKE CITY FL 32055

TO BE COMPLETED BY APPLICANT OR APPLICANT'S AUTHORIZED AGENT. SYSTEMS MUST BE CONSTRUCTED BY A PERSON LICENSED PURSUANT TO 489.105(3) (m) OR 489.552, FLORIDA STATUTES. IT IS THE APPLICANT'S RESPONSIBILITY TO PROVIDE DOCUMENTATION OF THE DATE THE LOT WAS CREATED OR PLATTED (MM/DD/YY) IF REQUESTING CONSIDERATION OF STATUTORY GRANDFATHER PROVISIONS.

PROPERTY INFORMATION

LOT: BLOCK: SUBDIVISION: PLATTED:

PROPERTY ID #: 01-33-16-01901-001 ZONING: I/M OR EQUIVALENT: [Y / N]

PROPERTY SIZE: 9.96 ACRES WATER SUPPLY: ☒ PRIVATE PUBLIC [] <=2000GPD [] >2000GPD

IS SEWER AVAILABLE AS PER 381.0065, FS? [Y / N] DISTANCE TO SEWER: FT

PROPERTY ADDRESS: 162 NW CRENS GLN LAKE CITY FL 32055

DIRECTIONS TO PROPERTY:

BUILDING INFORMATION

☒ RESIDENTIAL ☐ COMMERCIAL

Unit No	Type of Establishment	No. of Bedrooms	Building Area Sqft	Commercial/Institutional System Design Table 1, Chapter 64E-6, FAC
1	Residential Home	4	2,125.32	
2			4,692.6 under AC	
3				
4				

☐ Floor/Equipment Drains ☐ Other (Specify)


SIGNATURE: DATE: 02/28/2022

STATE OF FLORIDA
DEPARTMENT OF HEALTH
APPLICATION FOR CONSTRUCTION PERMIT

Permit Application Number 22-0171

----- PART II - SITEPLAN -----

Scale: Each block represents 10 feet and 1 inch = 40 feet.

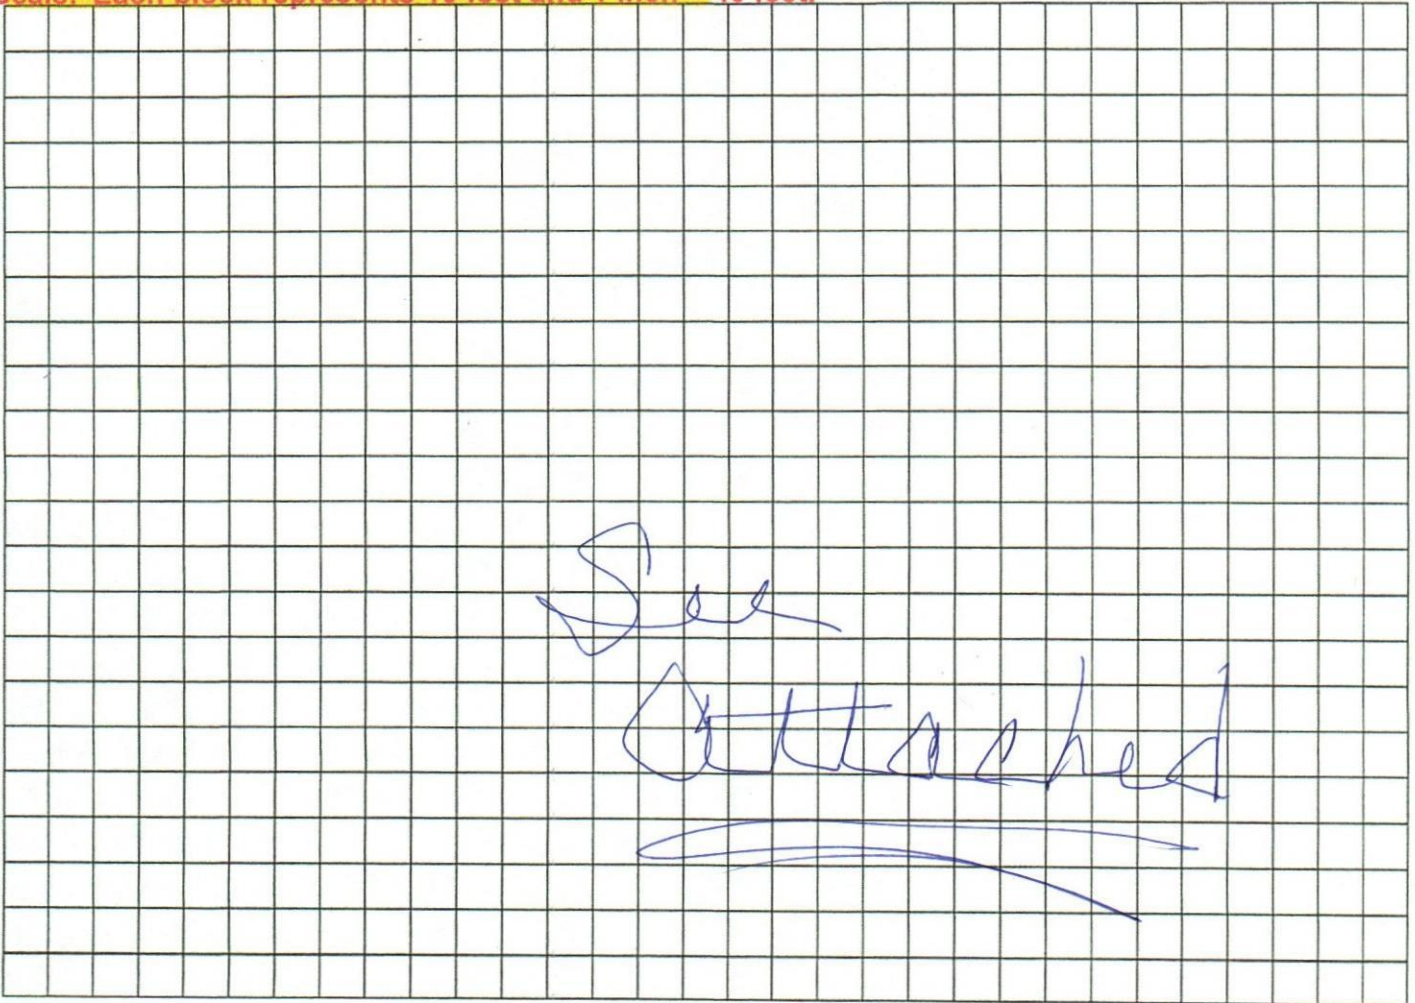

Notes: _____
_____ *Revised 4/20/22*
_____ *X [Signature]*

✓ Site Plan submitted by: Yasmanis Reyes-Jorge Agent: _____ Owner: _____ Date: 02/28/2022
Plan Approved X Not Approved _____ Date: 4/20/22
By [Signature] COLUMBIA County Health Department

ALL CHANGES MUST BE APPROVED BY THE COUNTY HEALTH DEPARTMENT

