


Limits of construction (Stage I, Phase I)

NOT TO SCALE
NOT FOR CONSTRUCTION

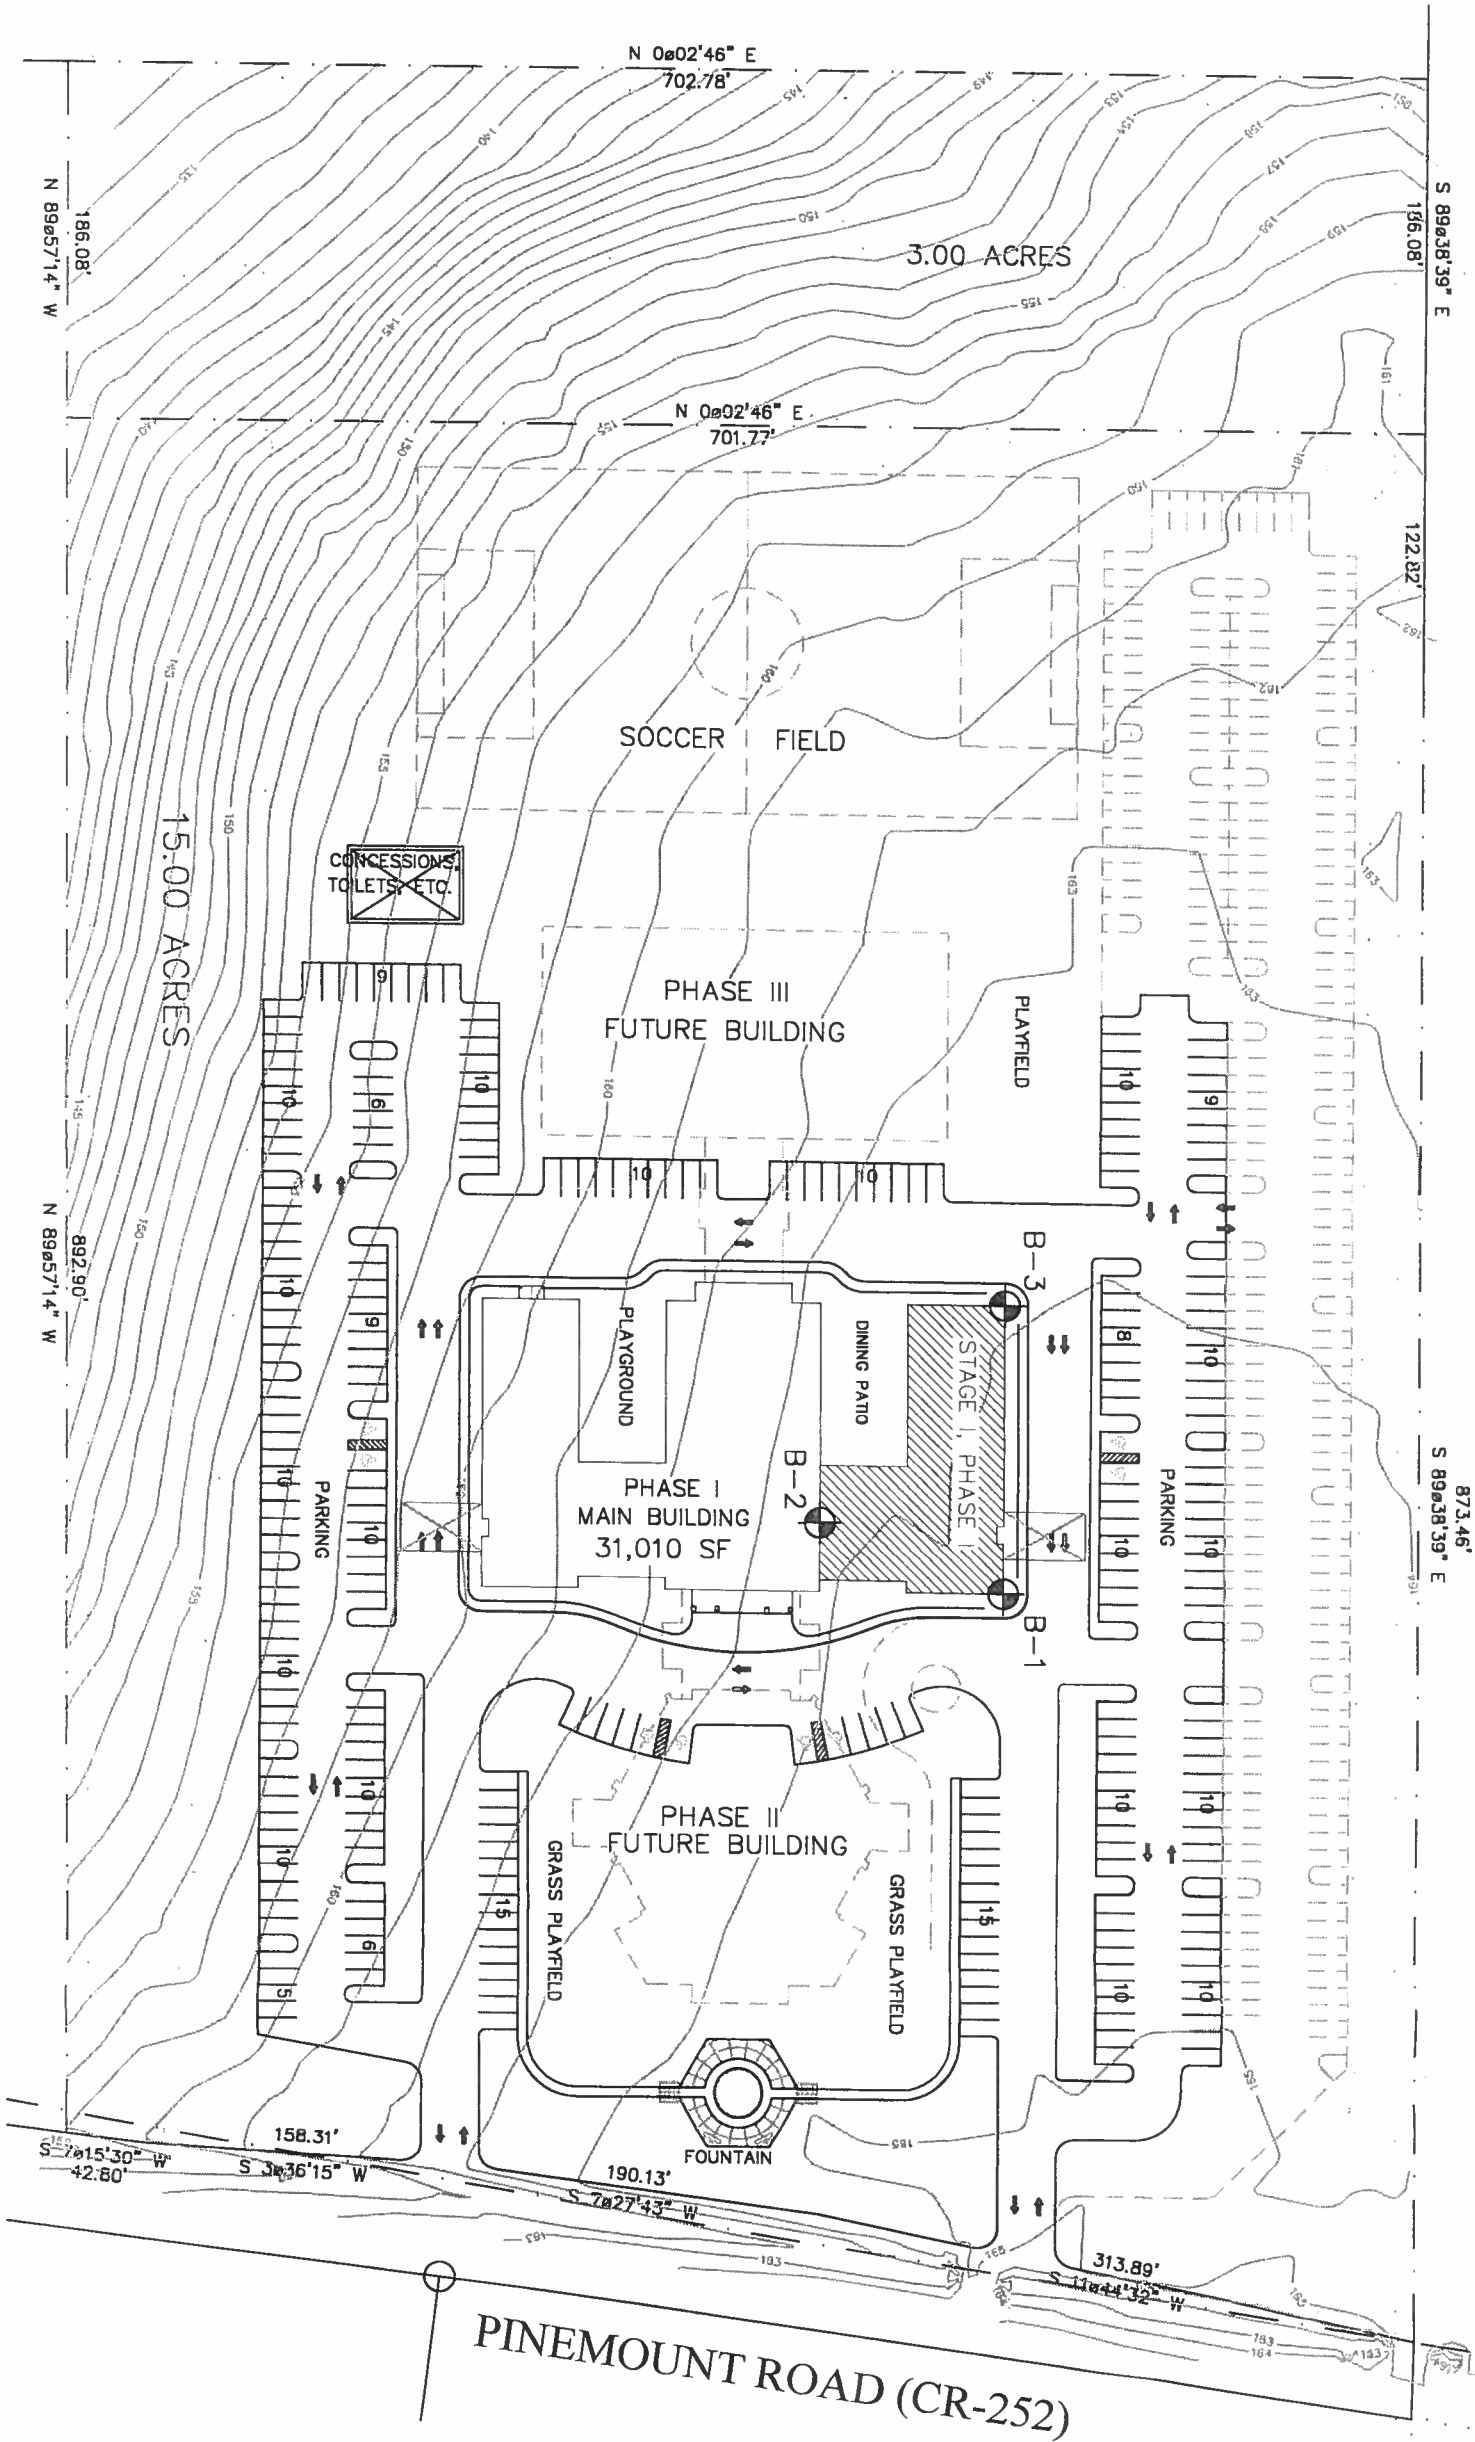


SPT Borings Performed CTI on 10/11/2007

SUPPLEMENTAL SUBSURFACE EXPLORATION
GRACE COVENANT CHURCH
LAKE CITY, COLUMBIA COUNTY, FLORIDA

CAL-TECH TESTING, INC.
P.O. Box 1625
Lake City, Florida 32056-1625
Phone: (386) 755-3633
Fax: (386) 752-5456

FIELD EXPLORATION PLAN

DRAWN:	Project No. 07-00506-01	DATE:	10/10/2007	FIGURE:	1/2
APPROVED:		SCALE:	N.T.S.		

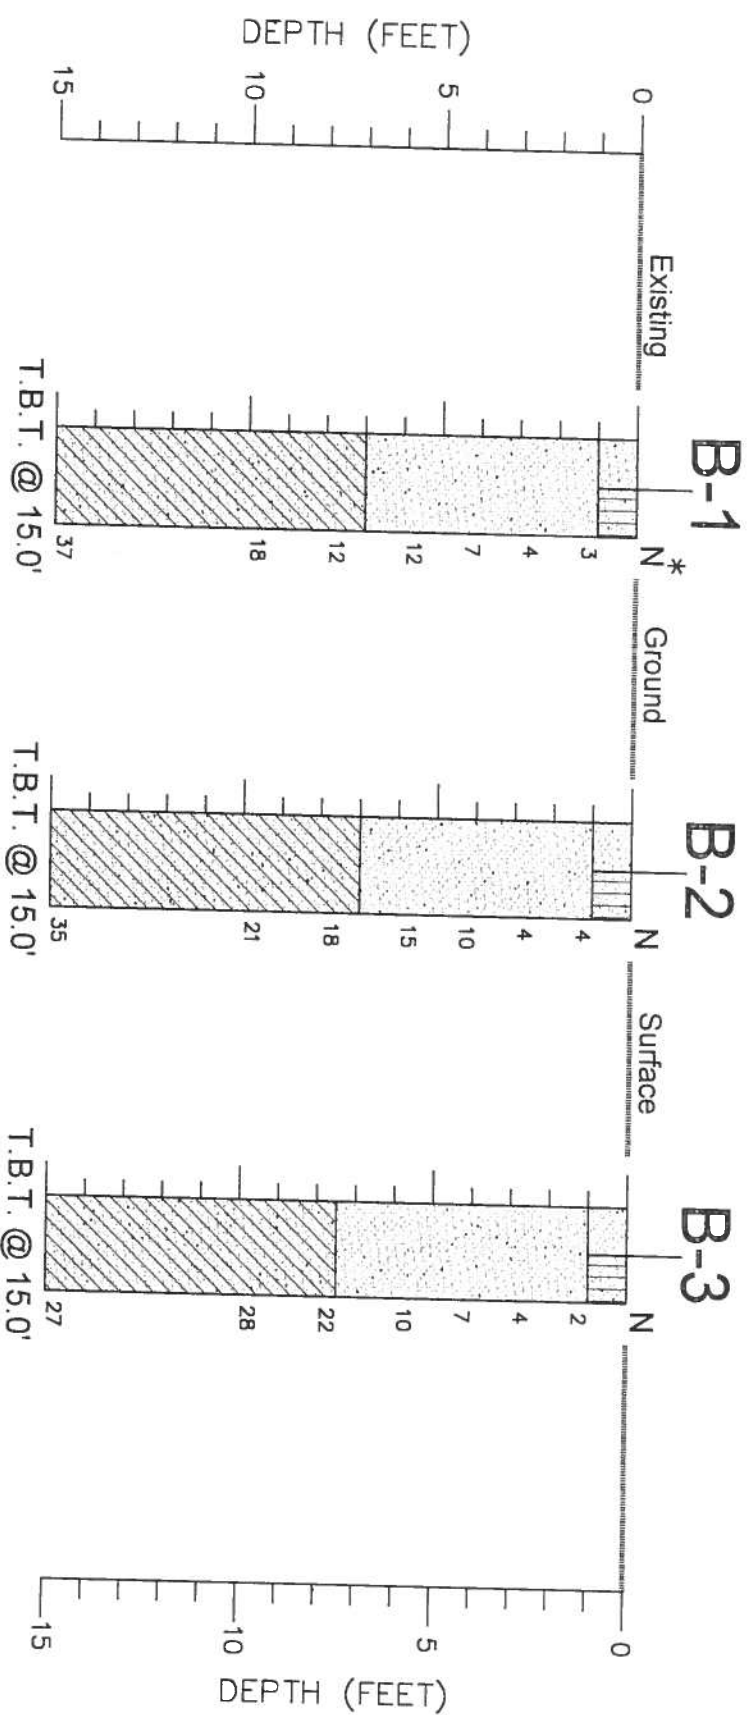

LEGEND



Gray to brown, silty fine sand (SP-SM)



Reddish to light tan, slightly silty fine sand (SP)



Light gray and reddish tan, clayey fine sand (SC)

* Standard Penetration Resistance (Blows/ft.)
Measured Using a Manual Hammer System



Groundwater Level Measured at Completion



T.B.T. Test Boring Terminated



A.B.T. Auger Boring Terminated

15.0' Termination Depth

NOTE: Please refer to text of report for additional information relative to groundwater conditions and potential fluctuations which could occur.

SUPPLEMENTAL SUBSURFACE EXPLORATION
GRACE COVENANT BAPTIST CHURCH
LAKE CITY, COLUMBIA COUNTY, FLORIDA

CAL-TECH TESTING, INC.
P.O. Box 1625
Lake City, Florida 32056-1625
Phone: (386) 755-3633
Fax: (386) 752-5456

GENERALIZED SUBSURFACE PROFILE

DRAWN:	Project No. 07-00506-01	DATE	10/10/2007	FIGURE	2/2
	APPROVED			SCALE	N.T.S.