


**STATE OF FLORIDA
DEPARTMENT OF HEALTH
APPLICATION FOR CONSTRUCTION PERMIT**

Permit Application Number 20-0515

-----PART II - SITEPLAN-----

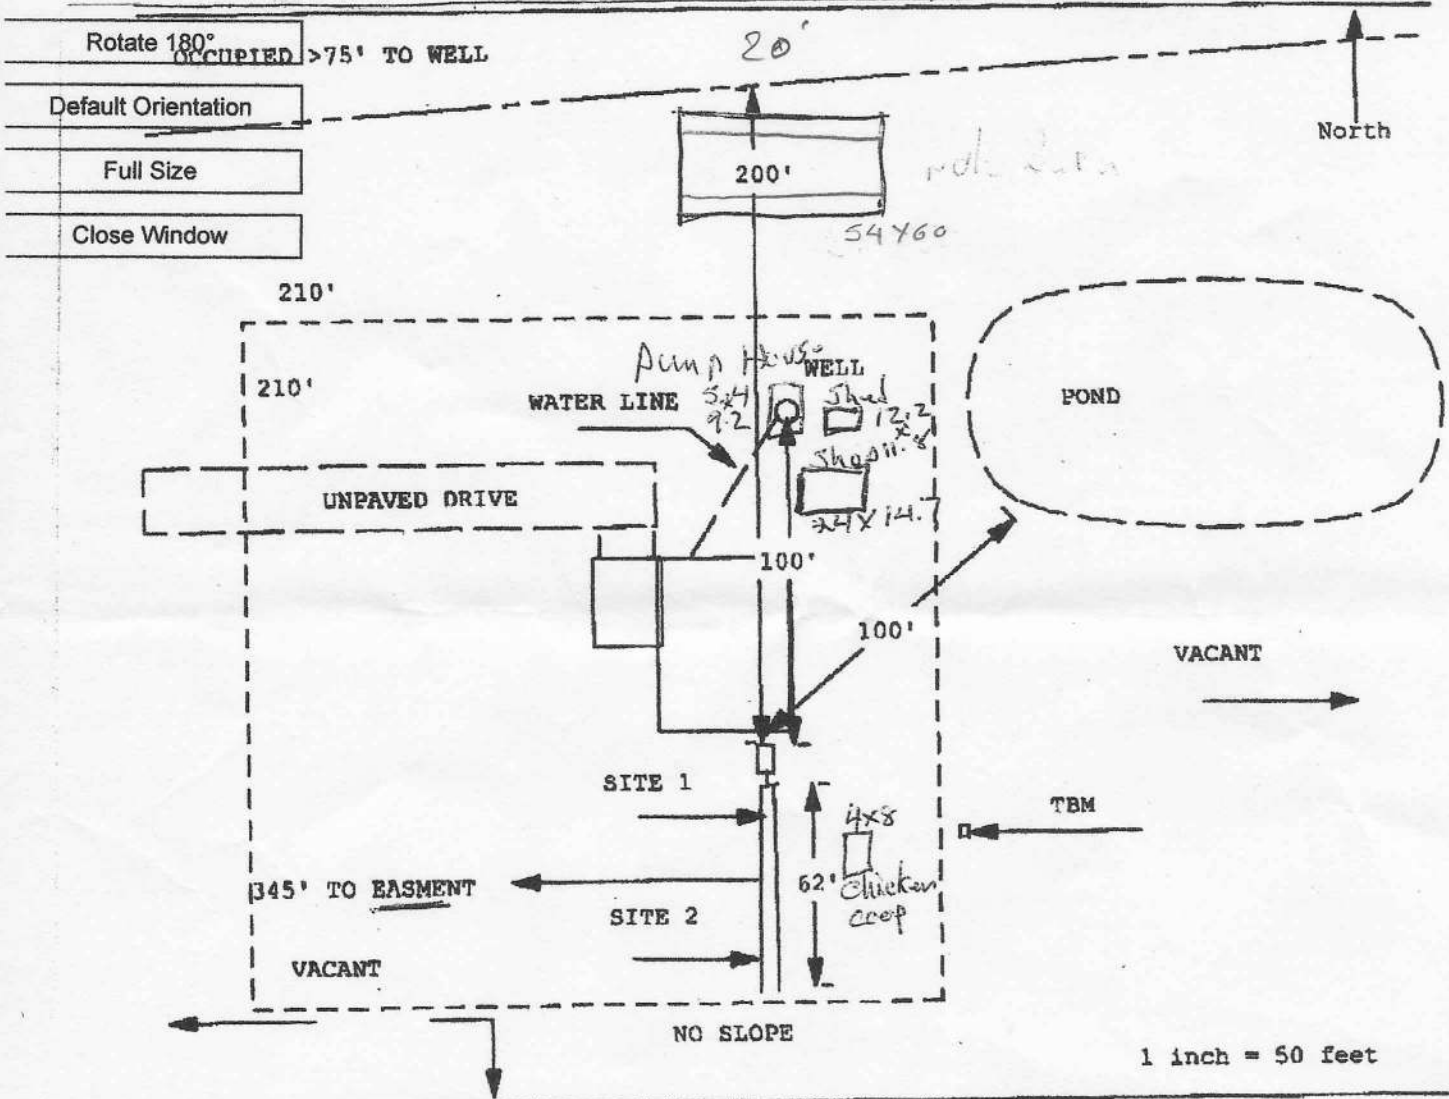

Site Plan submitted by: Charles Smith

Plan Approved _____ Not Approved _____

Date 26 Jun 2020

By _____ County Health Department

ALL CHANGES MUST BE APPROVED BY THE COUNTY HEALTH DEPARTMENT