
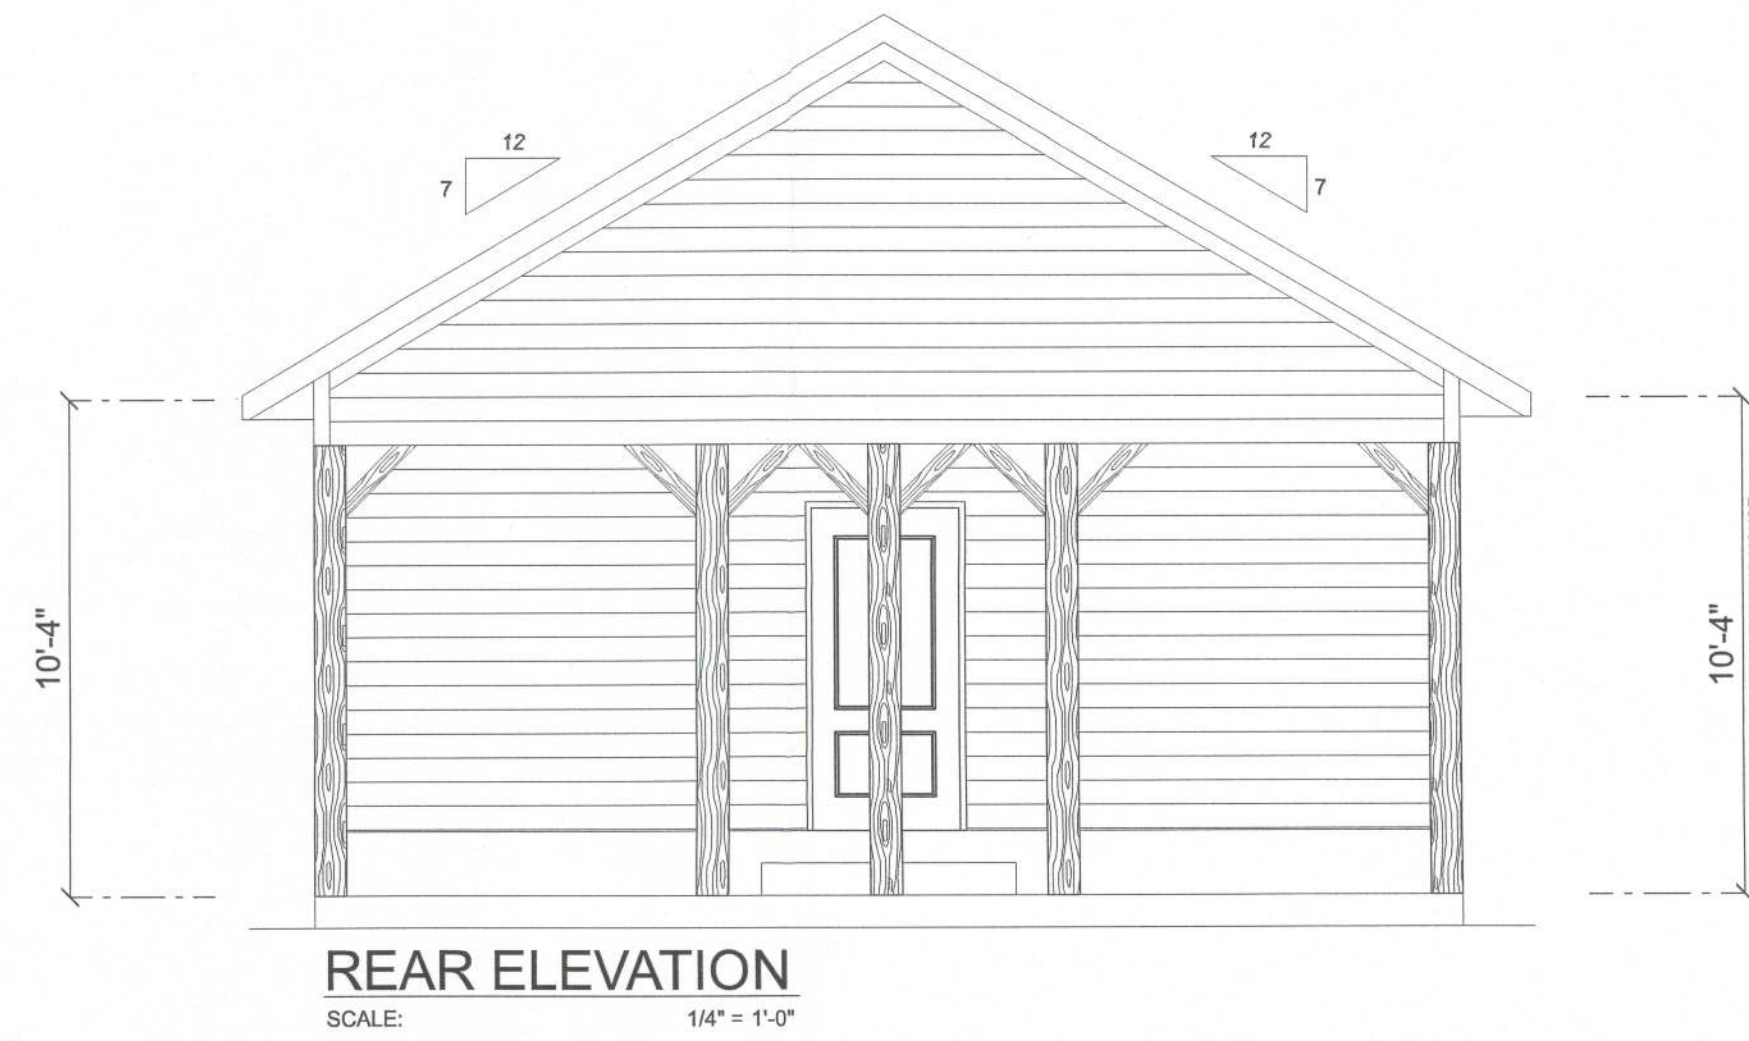
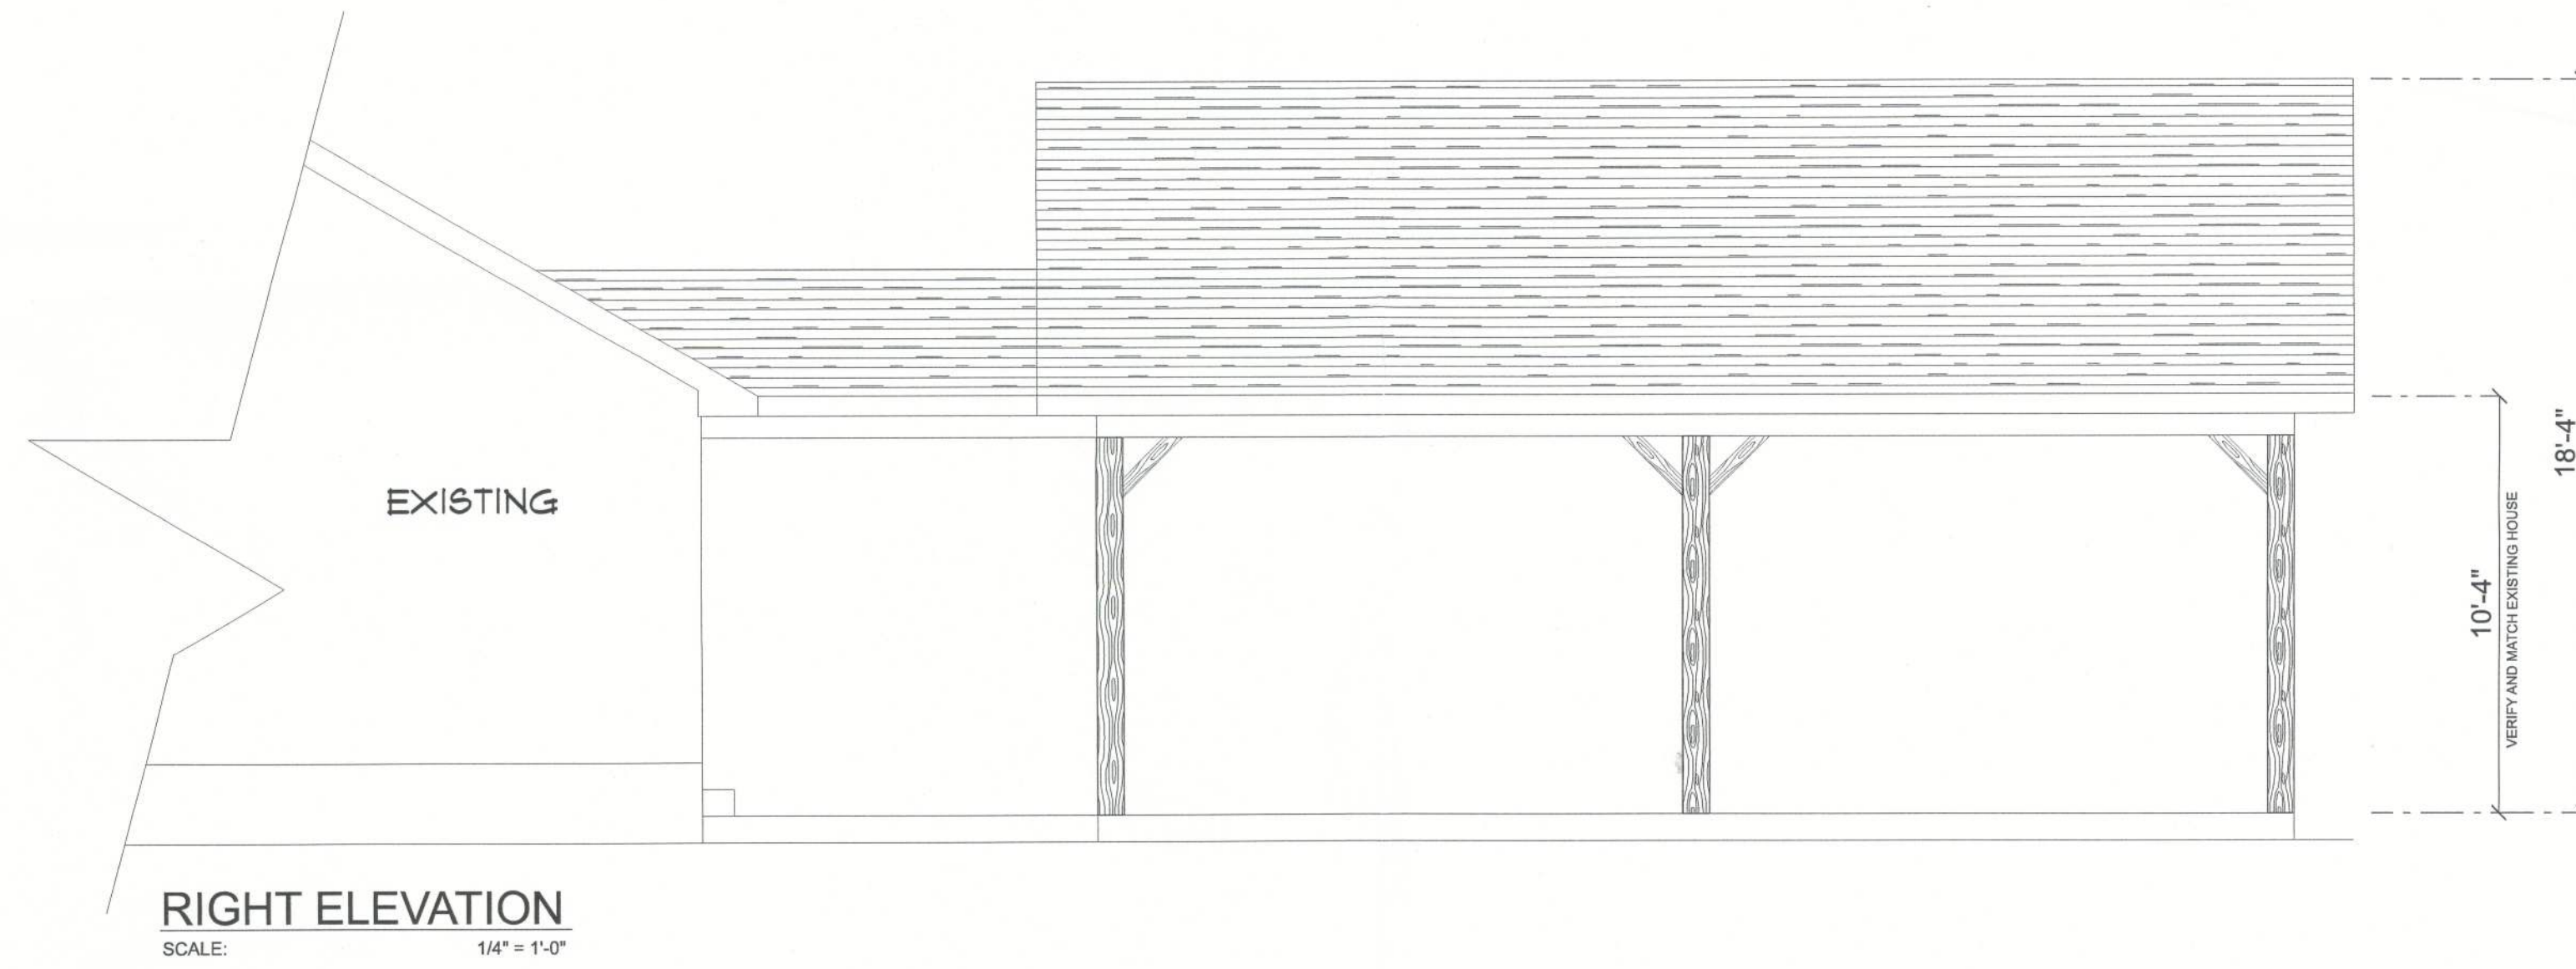


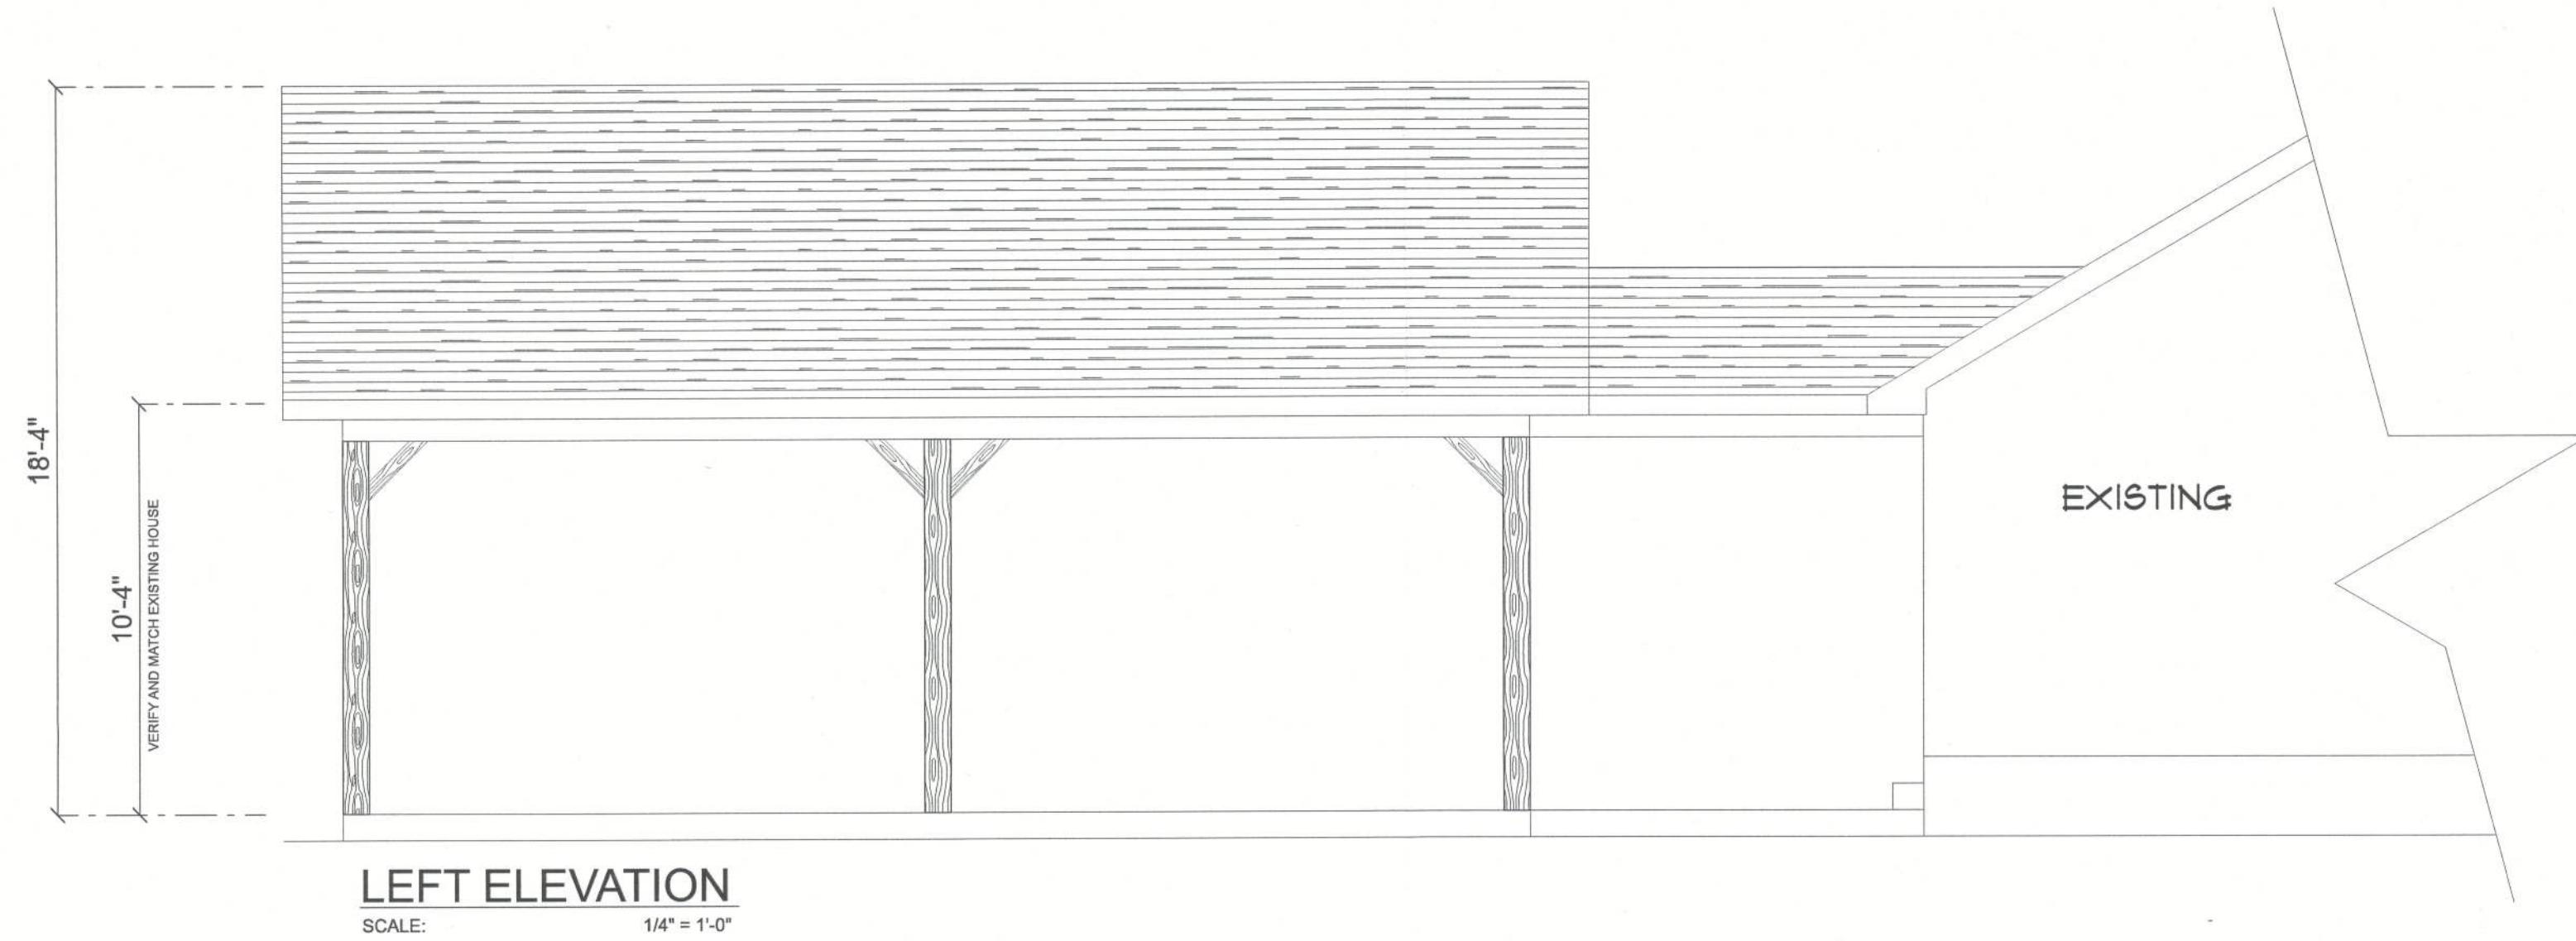

REVISIONS SCHEDULE		
PROPOSAL	Mar. 12th, 2024	
CONST. SET	May 21st, 2024	

CUSTOM HOME FOR:
PEELER RESIDENCE
Columbia County, FL

RIDGEPOINT DESIGN
566 SW ARLINGTON BLVD, STE 101, LAKE CITY, FL 32025
P: 386-288-1188
E: RIDGEPOINTDESIGN@GMAIL.COM

SHEET NUMBER
A.1
OF 2 SHEETS

50135