

ok# 20012 Serial#

PERMIT APPLICATION / MANUFACTURED HOME INSTALLATION APPLICATION

For Office Use Only

(Revised 7-1-15)

Zoning Official JMS

Building Official JMS

AP# 1809-60

Date Received 9-24-18

By LH

Permit # 37273

Flood Zone X Development Permit _____ Zoning A-3 Land Use Plan Map Category Ag

Comments minimum floor elevation set by plat at 87', need elevation confirmation letter before power.

FEMA Map# _____ Elevation _____ Finished Floor 87' River _____ In Floodway _____

- ☐ Recorded Deed or ☒ Property Appraiser PO ☒ Site Plan ☒ EH # 18-0755 ☐ Well letter OR
- ☐ Existing well ☒ Land Owner Affidavit ☒ Installer Authorization ☐ FW Comp. letter ☒ App Fee Paid
- ☐ DOT Approval ☐ Parent Parcel # _____ ☐ STUP-MH _____ ☒ 911 App
- ☐ Ellisville Water Sys ☒ Assessment owed ☐ Out County ☐ In County ☒ Sub VF Form

Property ID # 34-55110-03752-435 Subdivision Southern Meadows Lot# 35

- New Mobile Home ☒ Used Mobile Home _____ MH Size 28x48 Year 2018
- Applicant Rocky Ford, Lisa Ford, Kelly Bishop Phone # 380-497-2311
- Address 540 SW Dorton St. Ft White FL 32038
- Name of Property Owner Bullard-Denure Inv. (Diaz) Phone# 780-337-5397
- 911 Address 452 SW Baron Elm. Fortwhite FL 32038
- Circle the correct power company - FL Power & Light - Clay Electric
(Circle One) - Suwannee Valley Electric - Duke Energy
- Name of Owner of Mobile Home Armondo Villa Diaz Phone # 780-337-5397
Address 801 NW 47th Ave Apt. #W908 Miami FL 33126
- Relationship to Property Owner N/A
- Current Number of Dwellings on Property 0
- Lot Size 4.77 Acres Total Acreage 4.77
- Do you : Have Existing Drive or Private Drive or need Culvert Permit or Culvert Waiver (Circle one)
(Currently using) (Blue Road Sign) (Putting in a Culvert) (Not existing but do not need a Culvert)
- Is this Mobile Home Replacing an Existing Mobile Home NO
- Driving Directions to the Property 47 South- left on Baron Elm
5th lot on Right
- Name of Licensed Dealer/Installer Daniel Lemieux Phone # 850-519-5753
- Installers Address 203 Stawood Ln. Chattahoochee FL 32324
- License Number TH1025240 Installation Decal # 54271

LH- left message for Kelly 9/27/18 LH- spoke to Kelly 9-28-18

Mobile Home Permit Worksheet

Installer: Daniel Lemireux

Address of home being installed: 1455 Mobile Homes License # 1141103510


Manufacturer: Campbell Length x Width: 28' x 45'

NOTE: If home is a single wide fill out one half of the blocking plan. If home is a triple or quad wide sketch in remainder of home. Uncut and Lateral Arm Systems cannot be used on a 1/2 home, 1/3 or 1/4 where the sidewall ties exceed 5 ft 4 in.

Typical pier spacing: 3' 1/6"

1-stalers initials: DL

Show locations of Longitudinal and Lateral Systems (use dark lines to show these locations)

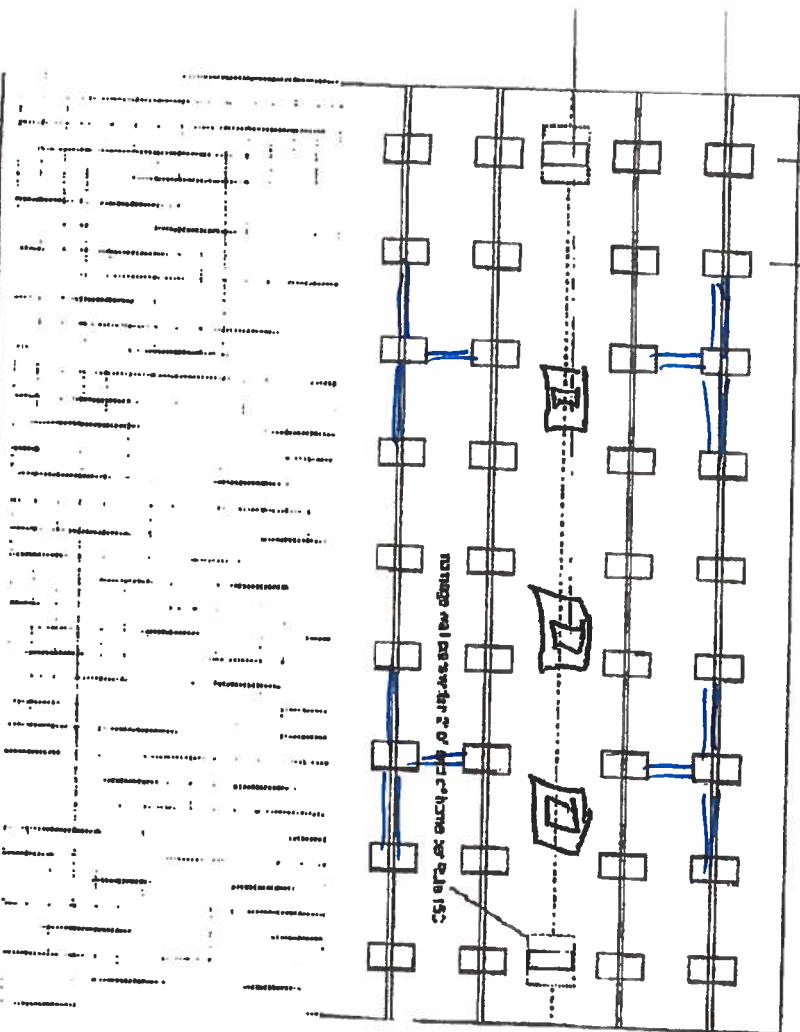

Application Number: _____

Date: _____

New Home ☒ Used Home ☐

Home installed as the manufacturer's installation Manual. Home is installed in accordance with Rule 15-C.

Single wide ☐ Wind Zone I ☒ Wind Zone III ☐

Double wide ☒ Installer Decal # 54271

Triple wide ☐ Serial # SA4075511K46

PIER SPACING TABLE FOR USED HOMES

Load bearing capacity (sq ft)	18' x 18' (324)	18' 1/2" x 18' (342)	20' x 20' (400)	22' x 22' (484)	24' x 24' (576)	25' x 25' (625)
1000 psf	3'	4'	5'	6'	7'	8'
1300 psf	4'	5'	6'	7'	8'	9'
2000 psf	5'	6'	7'	8'	9'	10'
2500 psf	6'	7'	8'	9'	10'	11'
3000 psf	7'	8'	9'	10'	11'	12'
3500 psf	8'	9'	10'	11'	12'	13'

Interpolate from Rule 15-C.1 pier spacing table

PIER PAD SIZES

I-beam pier pad size: 17x25
Perimeter pier pad size: 16x16

Other pier pad sizes required by the mfg.:

Draw the approximate locations of "marriage" wall openings 4 foot or greater. Use this symbol to show the piers.

1-stal marriage wall openings greater than 4 foot and their pier pad sizes below

Opening: _____ Pier pad size: 17x25

ANCHORS

4 R 3 R

FRAME TIES

within 2' of end of home spaced at 5' 4" c/c

TIEDOWN COMPONENTS

Longitudinal Stabilizing Device (LSD) Manufacturer: _____
Longitudinal Stabilizing Device w/ Lateral Arms Manufacturer: LOS

OTHER TIES

Sidewall Longitudinal Marriage wall Shearwall: 4

Mobile Home Permit Worksheet

Application Number: _____

Date: _____

POCKET PENETROMETER TEST

The pocket penetrometer tests are rounded down to 300 psi or check here to determine 1000 lb. soil without testing

x 1500 x 1500 x 1500

POCKET PENETROMETER TESTING METHOD

1. Test the center of the hole at 8 locations.
2. Take the reading at the depth of the footer.
3. Using 500 lb. increments, take the lowest reading and round down to that increment.

x 1500 x 1500 x 1500

TORQUE PROBE TEST

The results of the torque probe test is 250 inch pounds or check here if you are determining 5 anchors without testing. A test showing 275 inch pounds or less will require 5 foot anchors.

Note: A state approved lateral arm system is being used and 4 ft anchors are allowed at the side wall locations. Foundations and 5 anchors are required at all center line tie points where the torque test reading is 275 or less and where the mobile home manufacturer may require anchors with 400 lb. holding capacity.

Installer's initials: DL

ALL TESTS MUST BE PERFORMED BY A LICENSED INSTALLER

Installer Name

Daniel Jensen

Date Tested

9/18/2018

Electrical

Connect electrical conduits between and between units, cut into the meter power source. If it includes the bonding wire between multi-wide units. Pg. _____

Plumbing

Correct all sewer drains to an existing sewer trap or septic tank. Pg. _____

Correct all potable water supply piping to an existing water main, water trap or other independent water supply systems. Pg. _____

Site Preparation

Debris and organic material removed

Water drainage: Natural _____ Side _____

Pad ☒ Other _____

Fastening multi-wide units

Floor	Type Fastener	Length	Spacing
Walls	Type Fastener	5"	18" on center
Roof	Type Fastener	6"	24" on center

For used homes a 1/2" 30 gauge, 8" wide, galvanized metal strip will be centered over the peak of the roof and fastened with galv. roofing nails at 2' on center on both sides of the centerline.

Gasket (seal) (weatherproofing requirements)

I understand a properly installed gasket is a requirement of all new and used homes and that compensation, mold, mildew and buckled masonry walls are a result of a poorly installed or no gasket being installed. I understand a strip of tape will not serve as a gasket.

Installer's initials: DL

Type Gasket

Installed:

Between Floors Yes ☒
Between Walls Yes ☒
Bottom of ceiling beam Yes ☒

Weatherproofing

The bottom board walls are tapered and/or lapped. Yes ☒ Pg. _____
Sliding joints are installed to manufacturer's specifications. Yes ☒
Fireplace chimney installed so as not to allow intrusion of rain water. Yes ☒

Miscellaneous

Should be installed. Yes	No	
Dry vent installed outside of skirting.	Yes	N/A
Rain diverter installed outside of skirting.	Yes	N/A
Drain lines supported at 4 foot intervals.	Yes	
Electrical crossovers protected.	Yes	
Other		

Installer verifies all information given with this permit worksheet is accurate and true based on the manufacturer's installation instructions and or Rule 15C-1 & 2

Installer Signature

Daniel Jensen Date 9/18/2018

NUMBER OF LOCK DOWN ANCHOR ASSEMBLIES NEEDED:

Wind Zones 2 & 3 with roof pitch 6/12 or less.

- | | |
|--|---|
| • Single or Double section homes 30' to 52' in length (excluding hitch) | 4 |
| • Single or Double section homes greater than 52' to 76' in length (excluding hitch) | 6 |



NOTE: Roof pitches greater than 6/12 will require additional systems, contact Home Pride, Inc. for assistance.

NOTE: Homes less than 30' – Lock Down System should not be used.



NOTE: Home manufacturers may provide a placement chart for specific models in their installation manual. The manufacturer's placement chart supersedes the chart below.

ANCHOR ASSEMBLY PLACEMENT

Using 4 Anchor Assemblies

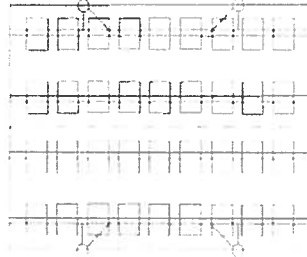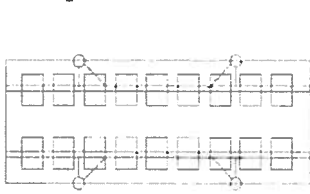


Using 6 Anchor Assemblies

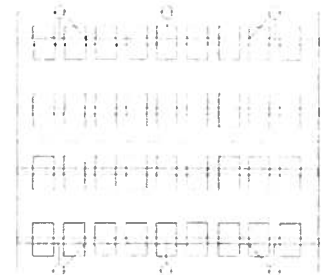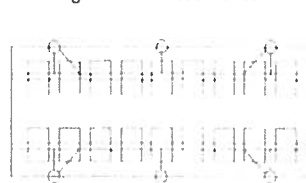


Lock Down Anchor Assembly Components List

1. Ground Anchor with Strut Attachment Cap
2. Stabilizer
3. Lateral Strut
4. Longitudinal Strut
5. Beam Clamp Assembly

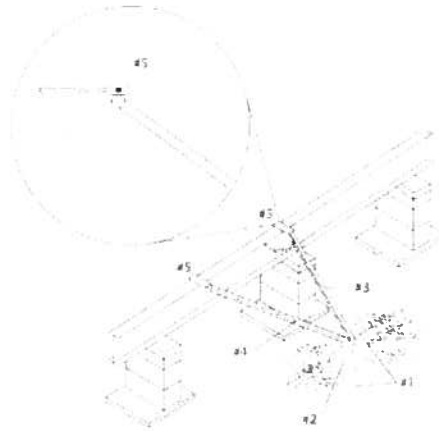

Lock Down Anchor Assembly Installation Instructions

The Ground Anchor with Strut Attachment Cap will take the place of one perimeter anchor and align with a sidewall vertical strap. Install this anchor at a slight angle, not to exceed 15 degrees. This assembly includes a stabilizer plate that is installed with the anchor and attached with a U-bolt and two nuts. The stabilizer plate should be driven into the ground when the anchor is about 2/3 installed. Attach the stabilizer to the anchor shaft using the U-bolt and nuts then complete the install of the anchor until the strut attachment cap is flush to the ground or slightly recessed into the ground, no more than 1/2". The Strut Attachment Cap should be installed within 1/2" or flush to the top of the stabilizer plate. (See illustration to the right.)

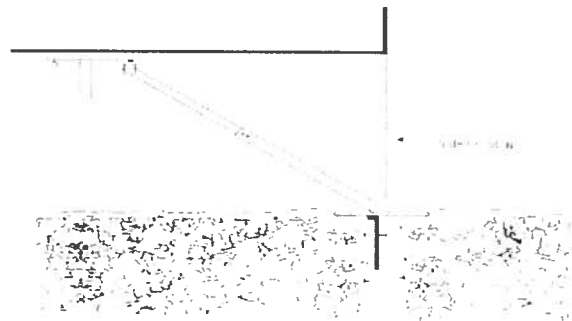

NOTE: State of Florida allows a 2' pilot holes to be drilled to assist anchor installation in extremely hard soil conditions. If this process is used during installation of the Ground Anchor with Strut Attachment Cap the soil must be placed back in the pilot hole and compacted at 6" intervals. This process should take place when the anchor is 8"-10" from fully installed – allowing room for the soil to be placed back in the pilot hole and properly packed.

License Number: IH / 1025260 / 1 Name: DANIEL W. LEMIEUX

Order #: 3473	Label #: 54271	Manufacturer:	(Check Size of Home)
Homeworker:		Year Model:	Single _____
Address:		Length & Width:	Double _____
City/State/Zip:			Triple _____
Phone #:		Type Longitudinal System:	HUD Label #:
Date Installed:		Type Lateral Arm System:	Soft Bearing / PSF:
Installed Wind Zone:		New Home: _____ Used Home: _____	Torque Probe / in-lbs:
Note:		Data Plate Wind Zone:	Permit #:

STATE OF FLORIDA	
INSTALLATION CERTIFICATION LABEL	
54271	
LABEL #	DATE OF INSTALLATION
DANIEL W. LEMIEUX	
NAME	
IH / 1025260 / 1	3473
LICENSE #	ORDER #
CERTIFIES THAT THE INSTALLATION OF THIS MOBILE HOME IS	
IN ACCORDANCE WITH FLORIDA STATUTES 320.8249, 320.8325	
AND RULES OF THE HIGHWAY SAFETY AND MOTOR VEHICLES.	

INSTRUCTIONS

PLEASE WRITE DATE OF
INSTALLATION AND AFFIX
LABEL NEXT TO HUD LABEL.
USE PERMANENT INK PEN
OR MARKER ONLY.
COMPLETE INFORMATION
ABOVE AND KEEP ON FILE
FOR A MINIMUM OF 2 YEARS.
YOU ARE REQUIRED TO
PROVIDE COPIES WHEN
REQUESTED.

LAND OWNER AFFIDAVIT

STATE OF FLORIDA
COUNTY OF COLUMBIA

This is to certify that I (We), Bullard Denune Investment Co.,
as the owner of the below described property:

Property Tax Parcel ID Number 34-55-16-03752-435

Subdivision (Name, Lot, Block, Phase) 35 Southern Meadows, Ph I

Give my permission for Armando Villa Diaz to place a

Circle one – Mobile Home / Travel Trailer / Utility Pole Only / Single Family Home / Barn
Shed / Garage / Culvert / Power Pole / Well / Septic / Other: _____

I (We) understand that the named person(s) above will be allowed to receive a building permit on
the property number I (we) have listed above and this could result in an assessment for solid waste
and fire protection services levied on this property.

Armando Villa Diaz
Owner Signature

7-11-18
Date

Owner Signature

Date

Sworn to and subscribed before me this 11 day of July, 20 18. This
(These) person(s) are personally known to me or produced ID _____.
(Type)

Holly C. Hanover
Notary Public Signature

Holly C. Hanover
Notary Printed Name

Notary Stamp





COLUMBIA COUNTY BUILDING DEPARTMENT
135 NE Hernando Ave, Suite B-2, Lake City, FL 32055
Phone: 386-758-1008 Fax: 386-758-2160

MOBILE HOME INSTALLERS LETTER OF AUTHORIZATION

I, Daniel Lemieux give this authority for the job address shown below
Installer License Holder Name

only, Armonda Villa Diaz and I do certify that
Job Address

the below referenced person(s) listed on this form is/are under my direct supervision and control and is/are authorized to purchase permits, call for inspections and sign on my behalf.

Printed Name of Authorized Person	Signature of Authorized Person	Authorized Person is... (Check one)
Rocky Ford	<u>Rocky Ford</u>	☒ Agent ☐ Officer ☐ Property Owner
Lisa Ford	<u>Lisa Ford</u>	☒ Agent ☐ Officer ☐ Property Owner
Kelly Bishop	<u>Kelly R Bishop</u>	☒ Agent ☐ Officer ☐ Property Owner

I, the license holder, realize that I am responsible for all permits purchased, and all work done under my license and I am fully responsible for compliance with all Florida Statutes, Codes, and Local Ordinances.

I understand that the State Licensing Board has the power and authority to discipline a license holder for violations committed by him/her or by his/her authorized person(s) through this document and that I have full responsibility for compliance granted by issuance of such permits.

Daniel Lemieux
License Holders Signature (Notarized)

CH11025260 9/18/2018
License Number Date


NOTARY INFORMATION:

STATE OF: Florida COUNTY OF: Gadsden

The above license holder, whose name is Daniel Lemieux, personally appeared before me and is known by me or has produced identification (type of I.D.) on this 18th day of September, 2018.

Donna P. Edwards
NOTARY'S SIGNATURE



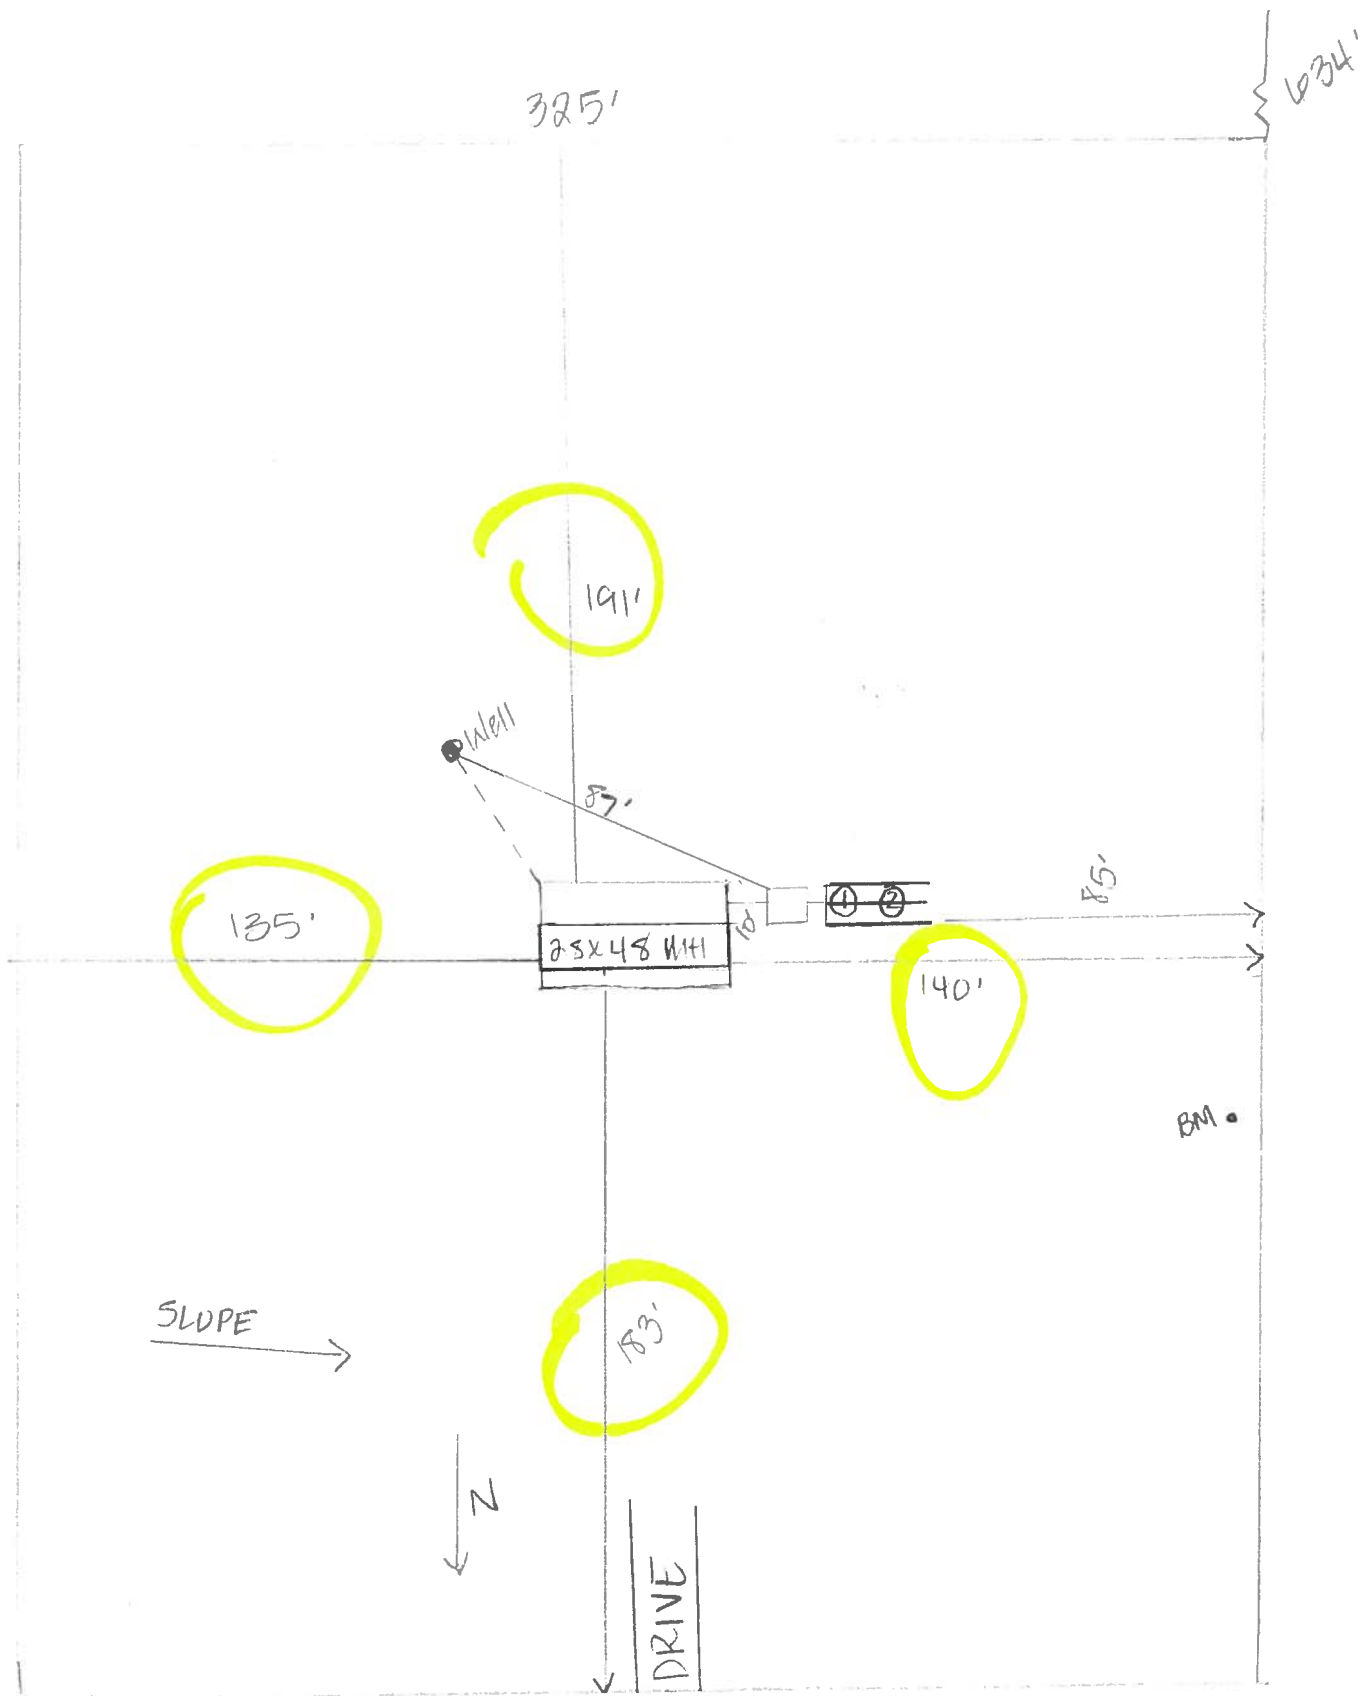

SW BARDON E.L.N.

Roddy D 7

1" = 50'

District No. 1 - Ronald Williams
District No. 2 - Rusty DePratter
District No. 3 - Bucky Nash
District No. 4 - Everett Phillips
District No. 5 - Tim Murphy



BOARD OF COUNTY COMMISSIONERS • COLUMBIA COUNTY

Address Assignment and Maintenance Document

To maintain the county wide Addressing Policy you must make application for a 9-1-1 Address at the time you apply for a building permit. The established standards for addressing and posting numbers to all principal buildings, dwellings, businesses and industries are contained in Columbia County Ordinance 2001-9. The addressing system is to enable Emergency Services Agencies to locate you in an emergency, and to assist the United States Postal Service and the public in the timely and efficient provision of services to residents and businesses of Columbia County

Date/Time Issued:	9/26/2018 9:58:44 AM
Address:	452 SW BARON Gln
City:	FORT WHITE
State:	FL
Zip Code	32038
Parcel ID	03752-435

REMARKS: Address for proposed structure on parcel.

NOTICE: THIS ADDRESS WAS ISSUED BASED ON LOCATION AND ACCESS INFORMATION RECEIVED FROM THE REQUESTER. SHOULD, AT A LATER DATE, THE LOCATION AND/OR ACCESS INFORMATION BE FOUND TO BE IN ERROR OR CHANGED, THIS ADDRESS IS SUBJECT TO CHANGE.

Address Issued By: **Signed:/ Matt Crews**

Columbia County GIS/911 Addressing Coordinator

**COLUMBIA COUNTY
911 ADDRESSING / GIS DEPARTMENT**

263 NW Lake City Ave., Lake City, FL 32055 Telephone: (386) 758-1125
Email: gis@columbiacountyfla.com

SOUTHERN MEADOWS PHASE 1

PLAT BOOK 9 PAGE 107
SHEET 2 OF 2


IN SECTION 34, TOWNSHIP 5 SOUTH, RANGE 16 EAST,
COLUMBIA COUNTY, FLORIDA

NOTICE: THIS PLAT AS RECORDED IN ITS GRAPHICAL FORM, IS THE OFFICIAL DESCRIPTION OF THE SUBMITTED LOTS. ANY REVISIONS OR AMENDMENTS TO THIS PLAT MUST BE SUPPLEMENTED IN WRITING BY THE SURVEYOR. ANY CHANGES TO THE PLAT THAT ARE NOT RECORDED IN THE PUBLIC RECORDS OF THIS COUNTY.

NOTICE: ALL PLATTED UTILITY EASEMENTS SHALL PROVIDE THAT SUCH EASEMENTS SHALL ALSO BE FOR THE CONSTRUCTION, INSTALLATION, MAINTENANCE, AND OPERATION OF TELEPHONE, CABLE TELEVISION, AND CABLE TELEVISION SERVICES. SUCH EASEMENTS SHALL INTERFERE WITH THE FACILITIES AND SERVICES OF ELECTRIC, TELEPHONE, GAS OR OTHER PUBLIC UTILITY. IN THE EVENT THAT A CABLE TELEVISION COMPANY DAMAGES THE FACILITIES OF A PUBLIC UTILITY, IT SHALL BE SOLELY RESPONSIBLE FOR THE DAMAGES.

- SYMBOLS: L E G E N D
- PRM PERMANENT REFERENCE MONUMENT
 - PLS PROFESSIONAL LAND SURVEYOR
 - CE CENTERLINE
 - 4"x4" CONCRETE MONUMENT
 - MFE MINIMUM FLOOR ELEVATION
 - TYP TYPICAL
 - PERMANENT CONTROL POINT
 - GD GROSS ACREAGE
 - ND NET ACREAGE
 - LB LICENSED BUSINESS

SCALE: 1" = 200'

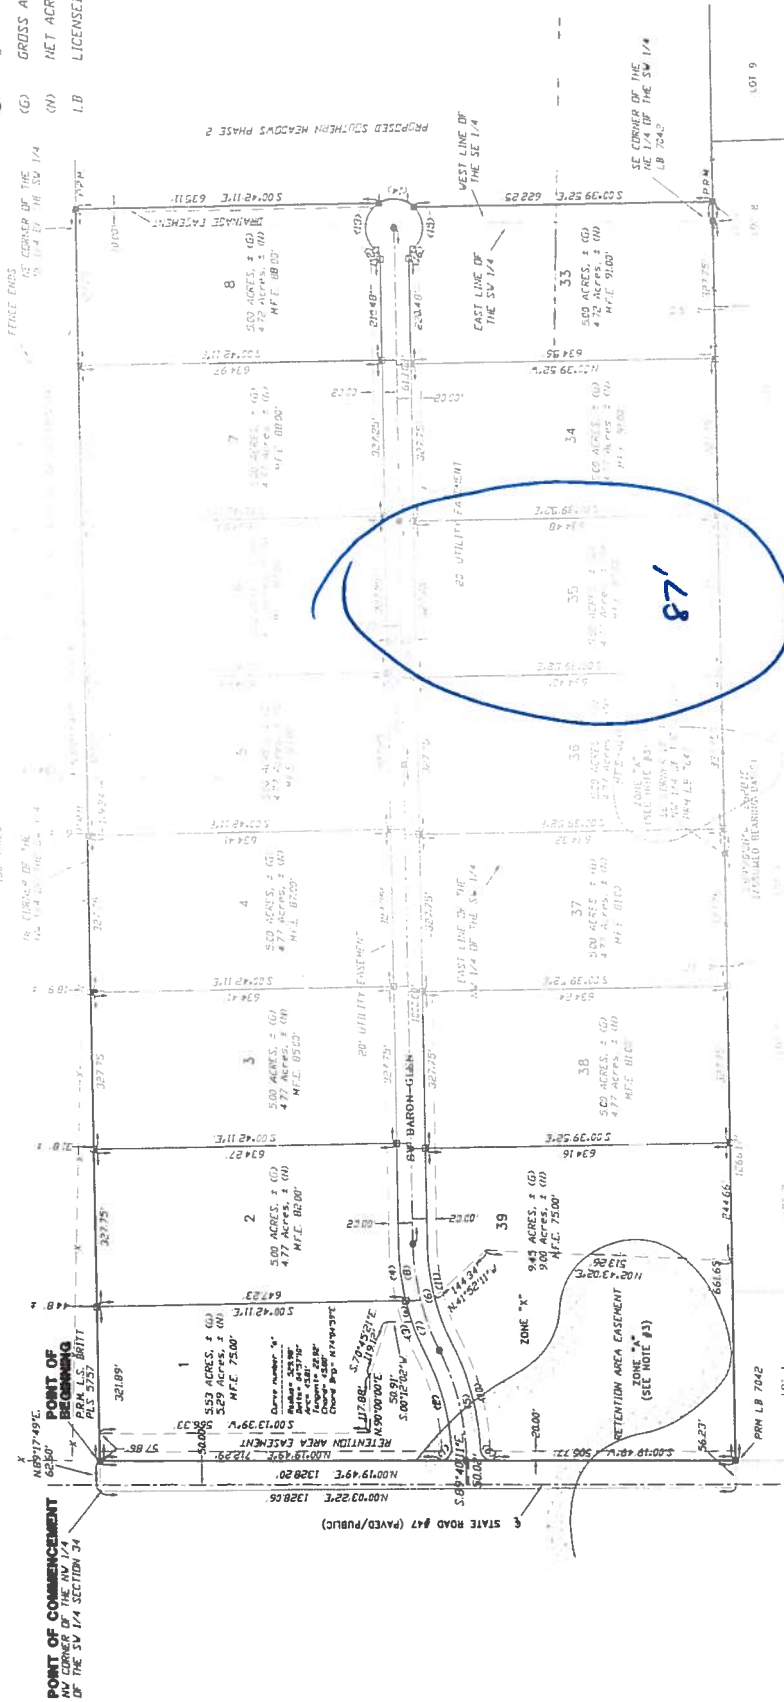

CURVE TABLE

NO.	RADIUS	DELTA	ARC	TANGENT	CHORD	CHORD BEARING
1	25.00'	93.1300°	48.67'	125.33'	125.33'	N48°16'41"W
2	25.00'	139.3543°	125.33'	125.33'	125.33'	N69°41'41"E
3	25.00'	124.4543°	118.05'	117.00'	117.00'	N69°41'41"E
4	25.00'	124.4543°	118.05'	117.00'	117.00'	N69°41'41"E
BRITT SURVEYING

LAND SURVEYORS AND MAPPERS
830 WEST DUVAL STREET
LAKE CITY, FLORIDA 32055

TELEPHONE (386) 758-7163 FAX (386) 758-5573

WWW.BRITTSURVEY.COM WORK ORDER # L-20372

Legend

2016Aerials



Addresses

Parcels

2018 Flood Zones

0.2 PCT ANNUAL CHANCE

A

AE

AH

DevZones1

others

A-1

A-2

A-3

CG

CHI

CI

CN

CSV

ESA-2

I

ILW

MUD-I

PRD

PRRD

RMF-1

RMF-2

RO

RR

RSF-1

RSF-2

RSF-3

RSF/MH-1

RSF/MH-2

RSF/MH-3

DEFAULT

Roads

Roads

others

Dirt

Interstate

Main

Other

Paved

Private

Columbia County, FLA - Building & Zoning Property Map

Printed: Thu Sep 27 2018 13:58:56 GMT-0400 (Eastern Daylight Time)



Parcel Information

Parcel No: 34-5S-16-03752-435

Owner: BULLARD-DENUNE INVESTMENT CO.

Subdivision: SOUTHERN MEADOWS PHASE 1

Lot: 35

Acres: 4.766703

Deed Acres: 4.77 Ac

District: District 5 Tim Murphy

Future Land Uses: Agriculture - 3

Flood Zones:

Official Zoning Atlas: A-3

All data, information, and maps are provided "as is" without warranty or any representation of accuracy, timeliness of completeness. Columbia County, FL makes no warranties, express or implied, as to the use of the information obtained here. There are no implied warranties of merchantability or fitness for a particular purpose. The requester acknowledges and accepts all limitations, including the fact that the data, information, and maps are dynamic and in a constant state of maintenance, and update.

MOBILE HOME INSTALLATION SUBCONTRACTOR VERIFICATION FORM

APPLICATION NUMBER 1909-60 CONTRACTOR Diez/Lemire PHONE _____

THIS FORM MUST BE SUBMITTED PRIOR TO THE ISSUANCE OF A PERMIT

In Columbia County one permit will cover all trades doing work at the permitted site. It is **REQUIRED** that we have records of the subcontractors who actually did the trade specific work under the permit. Per Florida Statute 440 and Ordinance 89-6, a contractor shall require all subcontractors to provide evidence of workers' compensation or exemption, general liability insurance and a valid Certificate of Competency license in Columbia County.

Any changes, the permitted contractor is responsible for the corrected form being submitted to this office prior to the start of that subcontractor beginning any work. Violations will result in stop work orders and/or fines.

ELECTRICAL ✓ 1503	Print Name <u>Leo Jackson Jr</u> License #: <u>E-512001176</u> Qualifier Form Attached ☒	Signature <u>[Signature]</u> Phone #: <u>386-294-2993</u>
MECHANICAL/ A/C <u>B</u> ✓ 1669	Print Name <u>Ronald E Bonds Sr</u> License #: <u>CAL1817658</u> Qualifier Form Attached ☐	Signature <u>[Signature]</u> Phone #: <u>850-872-8339</u>

F. S. 440.103 Building permits; Identification of minimum premium policy.—Every employer shall, as a condition to applying for and receiving a building permit, show proof and certify to the permit issuer that it has secured compensation for its employees under this chapter as provided in ss. 440.10 and 440.38, and shall be presented each time the employer applies for a building permit.



COLUMBIA COUNTY BUILDING DEPARTMENT
 135 NE Hamando Ave, Suite B-21, Lake City, FL 32055
 Phone: 386-758-1008 Fax: 386-758-2160

LICENSED QUALIFIER AUTHORIZATION

I, Leo G Jackson (license holder name), licensed qualifier for Country Electric LLC (company name), do certify that the below referenced person(s) listed on this form is/are contracted/hired by me, the license holder, or is/are employed by me directly or through an employee leasing arrangement; or, is an officer of the corporation; or, partner as defined in Florida Statutes Chapter 408, and the said person(s) is/are under my direct supervision and control and is/are authorized to purchase and sign permits; call for inspections and sign subcontractor verification forms on my behalf.

Printed Name of Person Authorized	Signature of Authorized Person
1. <u>Doris Bird</u>	1. <u>[Signature]</u>
2. <u>Rocky Foxcl</u>	2. <u>[Signature]</u>
3. <u>Leo Jackson Jr.</u>	3. <u>[Signature]</u>
4. <u>Kelly Bishop</u>	4. <u>[Signature]</u>
5.	5.

I, the license holder, realize that I am responsible for all permits purchased, and all work done under my license and fully responsible for compliance with all Florida Statutes, Codes, and Local Ordinances. I understand that the State and County Licensing Boards have the power and authority to discipline a license holder for violations committed by him/her, his/her agents, officers, or employees and that I have full responsibility for compliance with all statutes, codes and ordinances inherent in the privilege granted by issuance of such permits.

If at any time the person(s) you have authorized is/are no longer agents, employees(s), or officer(s), you must notify this department in writing of the changes and submit a new letter of authorization form, which will supersede all previous lists. Failure to do so may allow unauthorized persons to use your name and/or license number to obtain permits.

[Signature]
 Licensed Qualifier's Signature (Notarized)

ES12001176 4/26/16
 License Number Date


NOTARY INFORMATION:

STATE OF: FLORIDA COUNTY OF: Columbia


The above license holder, whose name is Leo G Jackson personally appeared before me and is known by me or has produced identification (type of I.D.) FL DL on this 26 day of April, 2016.

[Signature]
 NOTARY'S SIGNATURE

(Seal/Stamp)

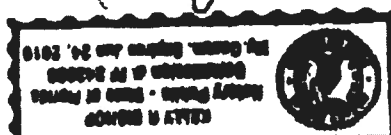

18-0755

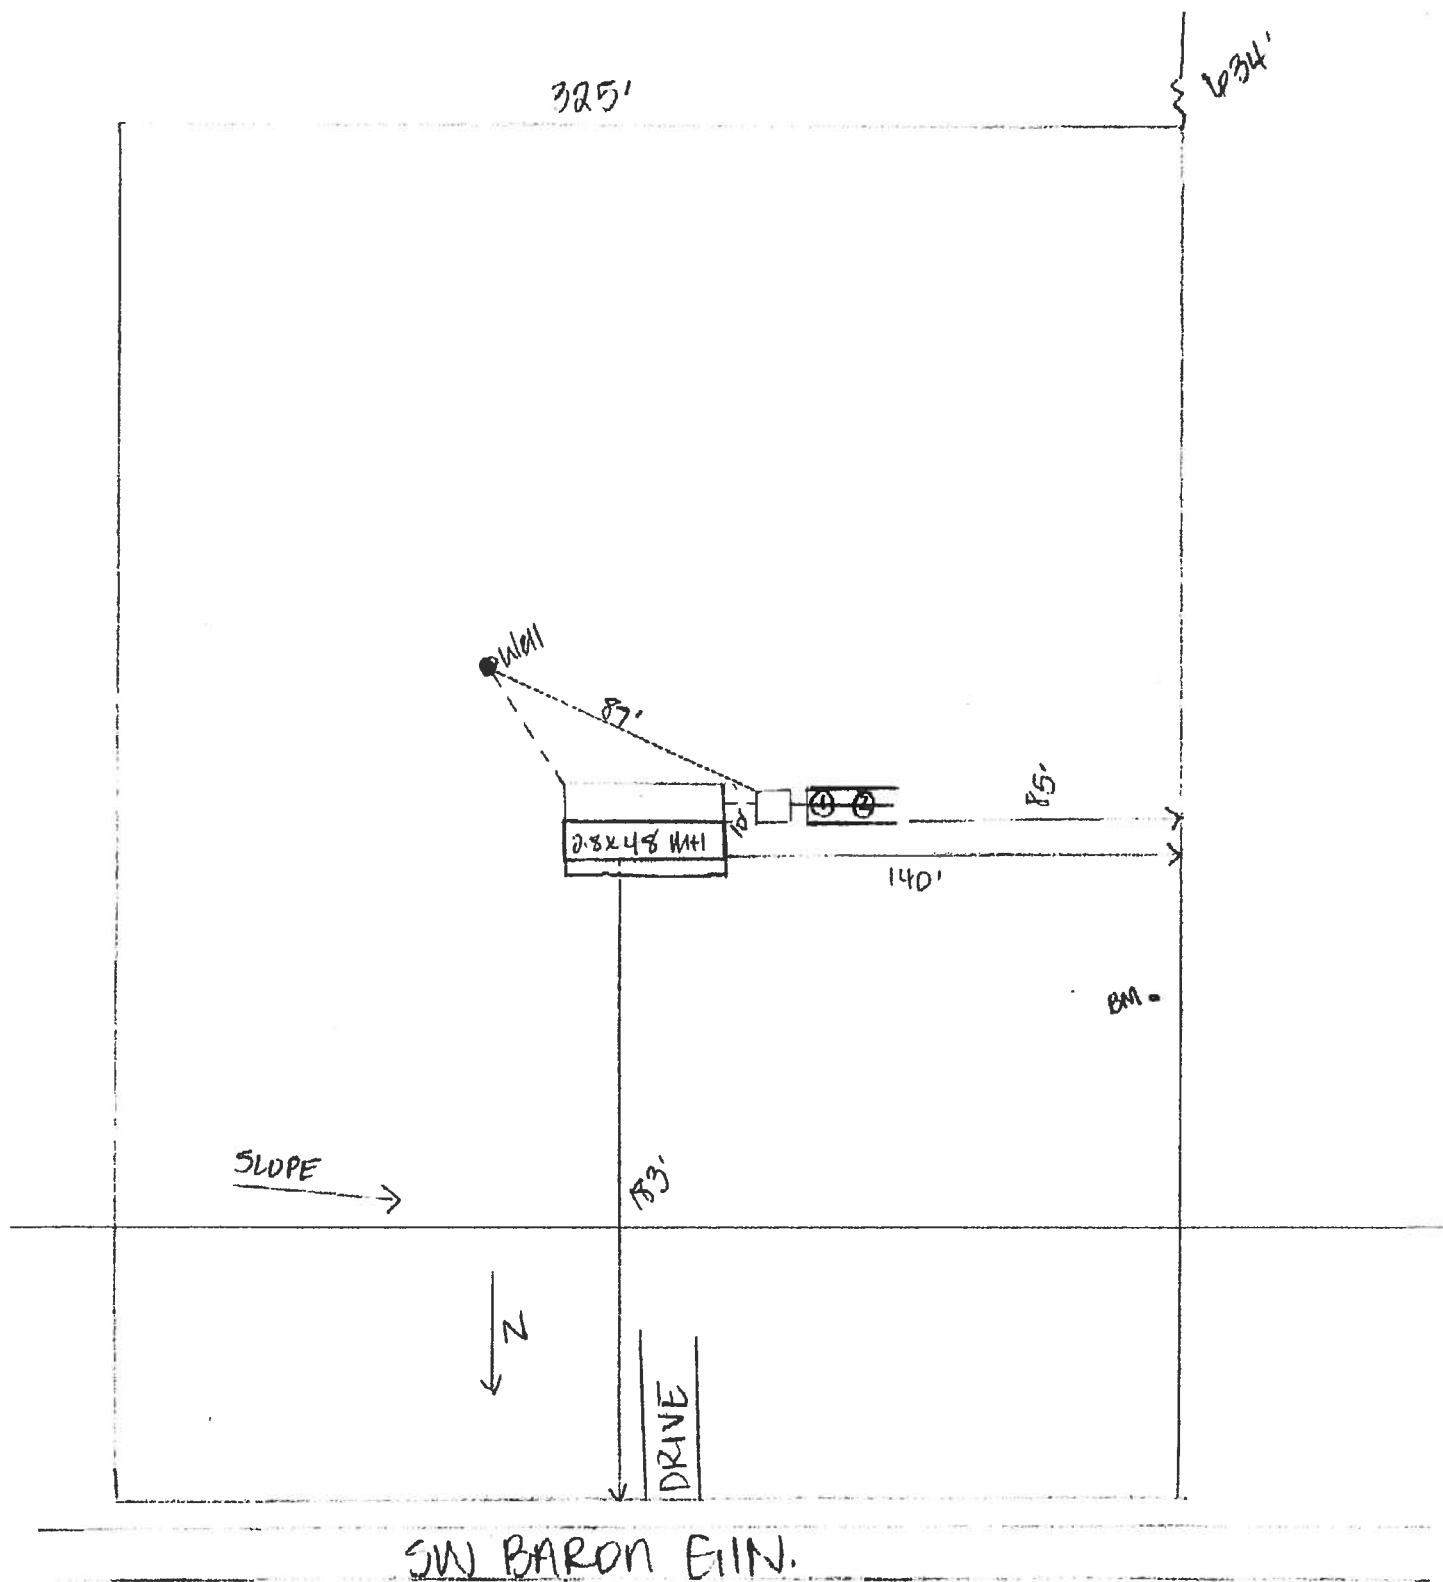

Rocky D7-D

1"=50'

STATE OF FLORIDA
DEPARTMENT OF HEALTH
APPLICATION FOR ONSITE SEWAGE DISPOSAL SYSTEM CONSTRUCTION PERMIT

Permit Application Number 18-0755

----- PART II - SITEPLAN -----

Scale: 1 inch = 40 feet.

*See
attached*

Notes: _____

Site Plan submitted by: *Rodney D. F.*

MASTER CONTRACTOR

Plan Approved *X*

Not Approved _____

Date *9/17/18*

By *[Signature]*

County Health Department

ALL CHANGES MUST BE APPROVED BY THE COUNTY HEALTH DEPARTMENT



STATE OF FLORIDA
DEPARTMENT OF HEALTH
ONSITE SEWAGE TREATMENT AND DISPOSAL
SYSTEM
APPLICATION FOR CONSTRUCTION PERMIT

PERMIT NO.

DATE PAID:

FEE PAID:

RECEIPT #:

18-0755
45118
318.00
1362934

APPLICATION FOR:

☒ New System ☐ Existing System ☐ Holding Tank ☐ Innovative
☐ Repair ☐ Abandonment ☐ Temporary ☐

APPLICANT: Bullard-Denune Investments (Diaz)AGENT: ROCKY FORD, A & B CONSTRUCTIONTELEPHONE: 386-497-2311MAILING ADDRESS: 546 SW Dortch Street, FT. WHITE, FL, 32038

TO BE COMPLETED BY APPLICANT OR APPLICANT'S AUTHORIZED AGENT. SYSTEMS MUST BE CONSTRUCTED BY A PERSON LICENSED PURSUANT TO 489.105(3)(m) OR 489.552, FLORIDA STATUTES. IT IS THE APPLICANT'S RESPONSIBILITY TO PROVIDE DOCUMENTATION OF THE DATE THE LOT WAS CREATED OR PLATTED (MM/DD/YY) IF REQUESTING CONSIDERATION OF STATUTORY GRANDFATHER PROVISIONS.

PROPERTY INFORMATION

LOT: 35 BLOCK: Ph 1 SUB: Southern Meadows PLATTED: _____PROPERTY ID #: 34-58-16-03752-435 ZONING: _____ I/M OR EQUIVALENT: ☒ Y ☐ NPROPERTY SIZE: 4.77 ACRES WATER SUPPLY: ☒ PRIVATE PUBLIC ☐ ≤ 2000 GPD ☐ > 2000 GPDIS SEWER AVAILABLE AS PER 381.0065, FS? ☒ Y ☐ N DISTANCE TO SEWER: NA FTPROPERTY ADDRESS: 452 SW Baron Blm. Lake CityDIRECTIONS TO PROPERTY: 4th South - left on SW Baron Blm - 5th lot on Right.

BUILDING INFORMATION

☒ RESIDENTIAL ☐ COMMERCIAL

Unit No	Type of Establishment	No. of Bedrooms	Building Area Sqft	Commercial/Institutional System Design Table 1, Chapter 64E-6, FAC
1	8F Residential	3	1264	
2				
3				

☐ Floor/Equipment Drains ☒ Other (Specify) _____SIGNATURE: Rocky FordDATE: 8/29/2018

DH 4015, 08/09 (Obsoletes previous editions which may not be used)
Incorporated 64E-6.001, FAC