



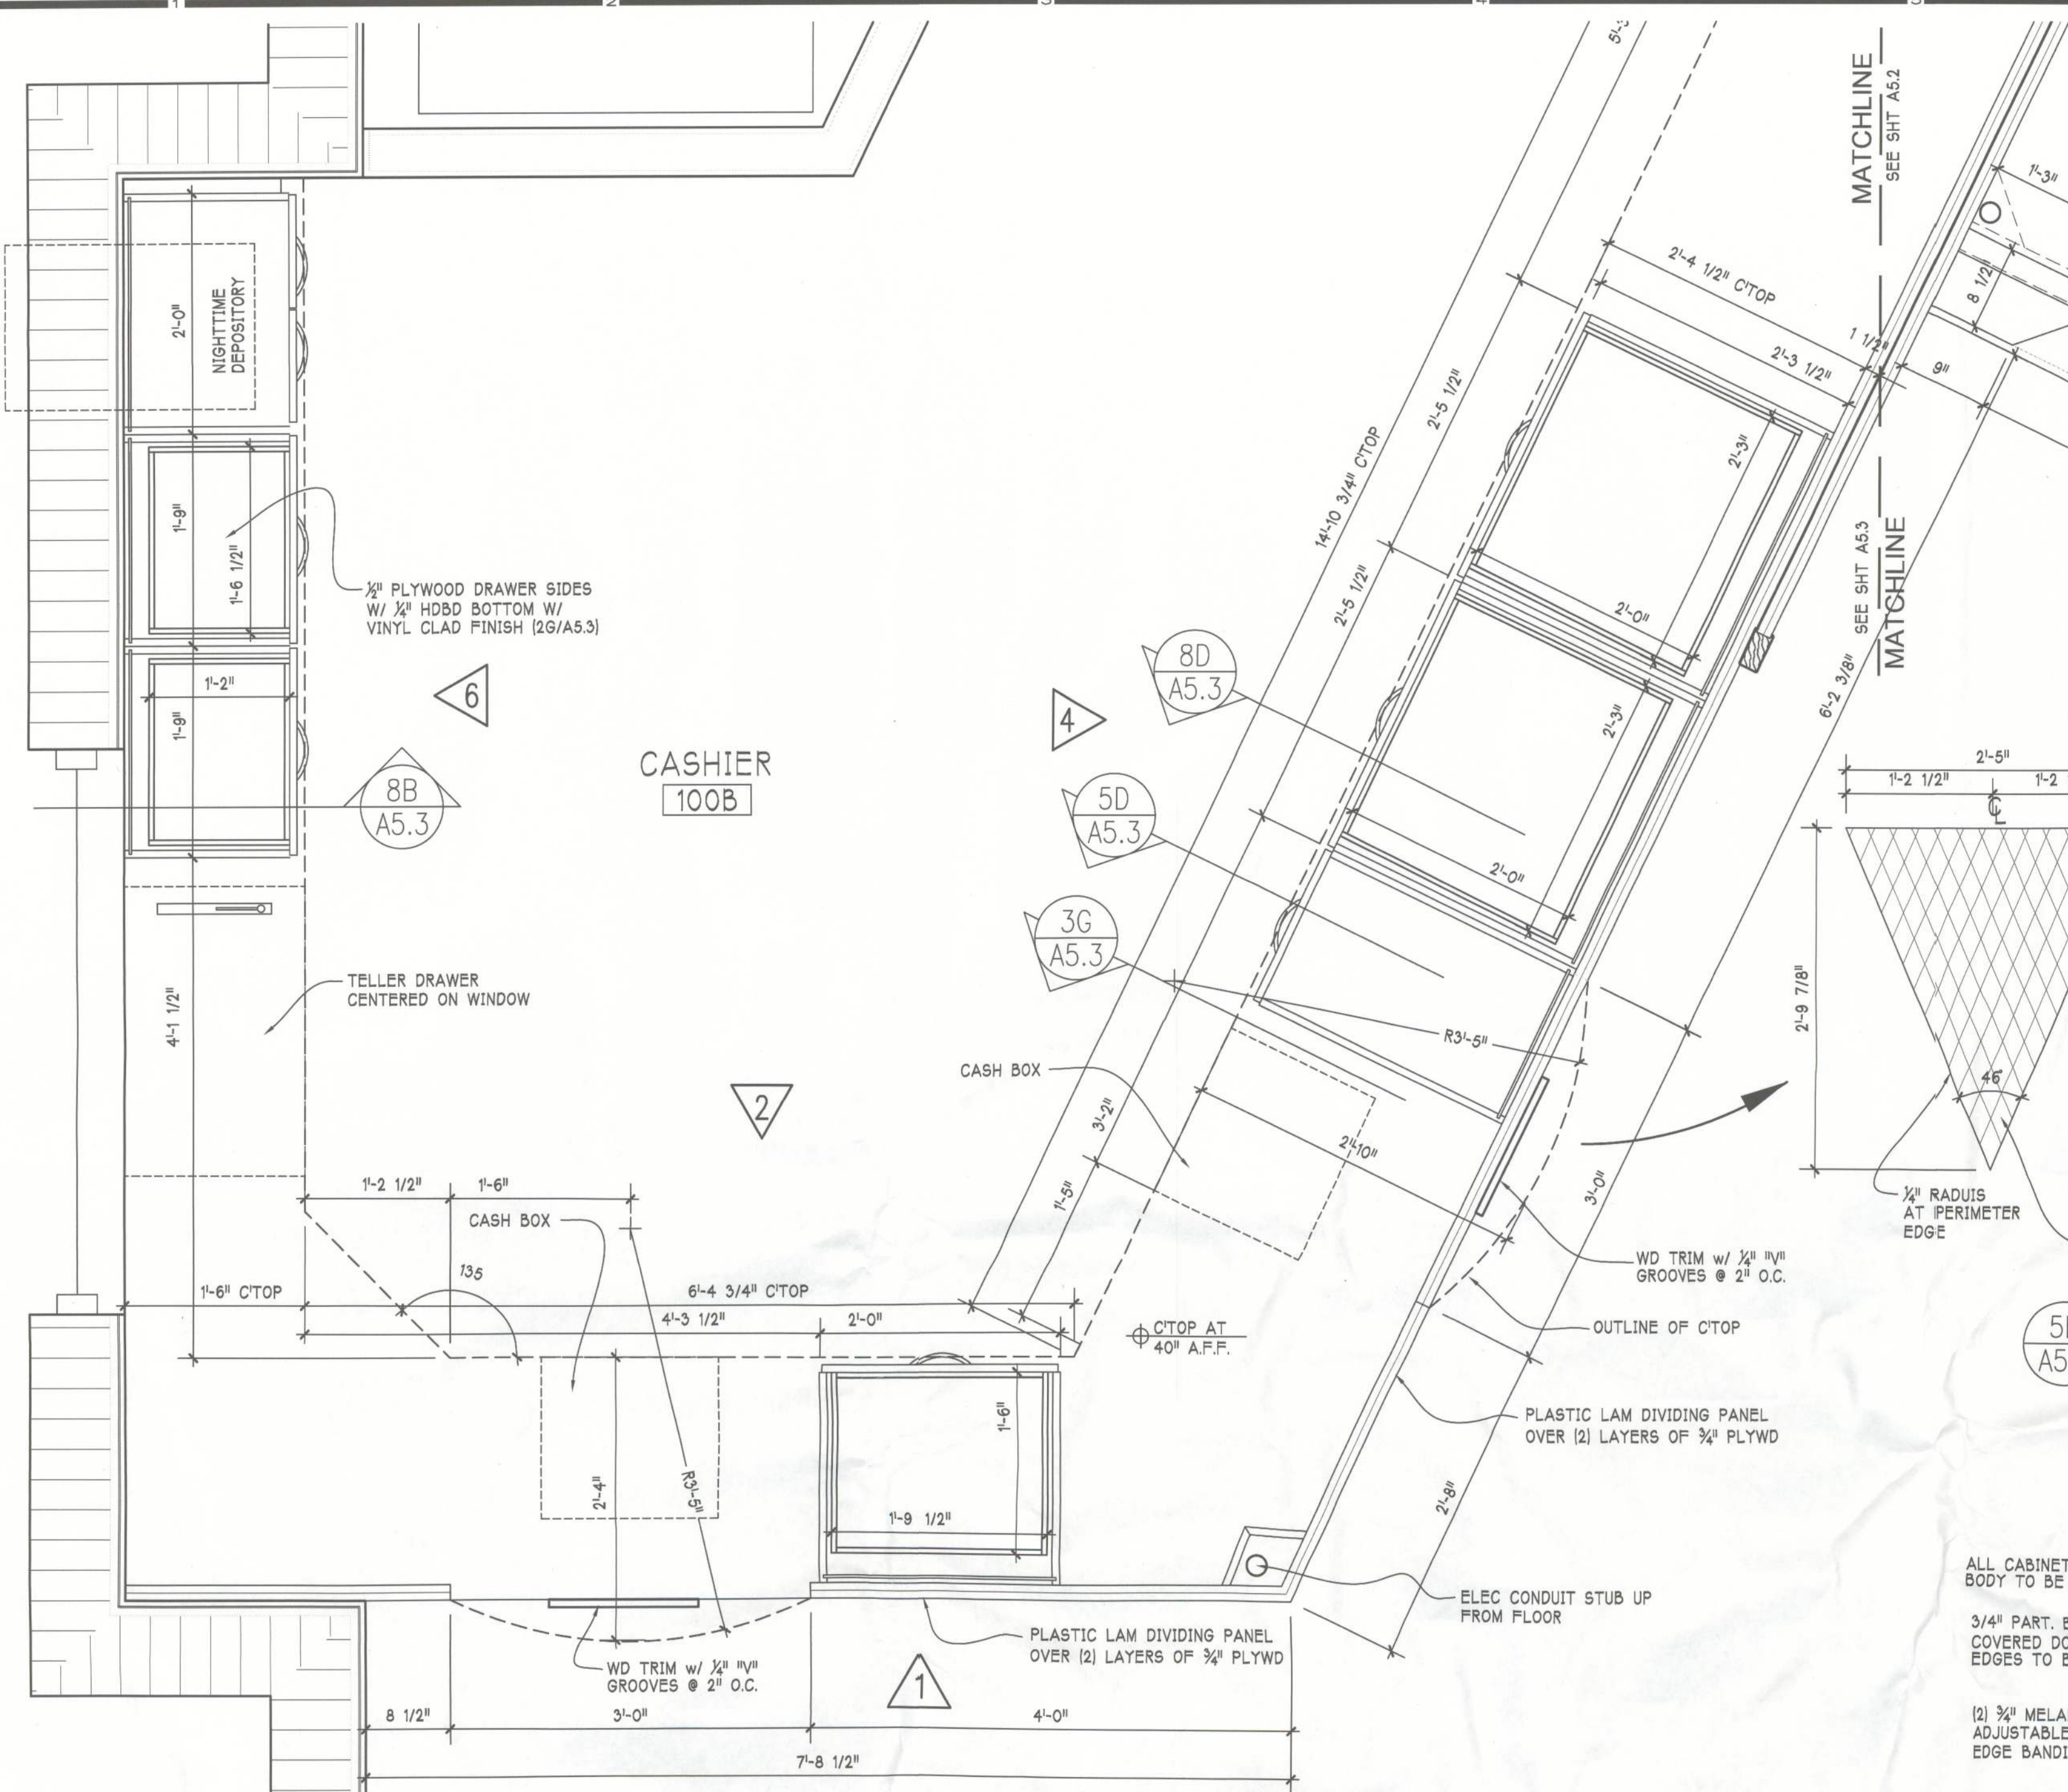

2E
A5.3

DETAIL PLAN SECTION THRU CASHIER


SCALE: 1" = 1'-0"

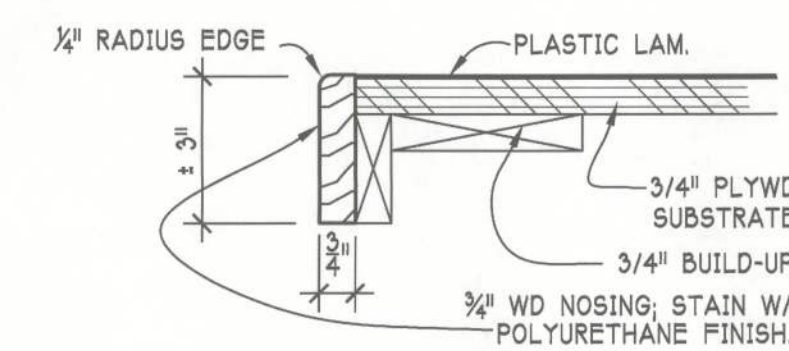

1F EDGE DETAIL TYP.

A5.3 SCALE: 3" = 1'-0"


NOTE: LAMINATE TO BE FLUSH WITH TOP OF WD NOSING.

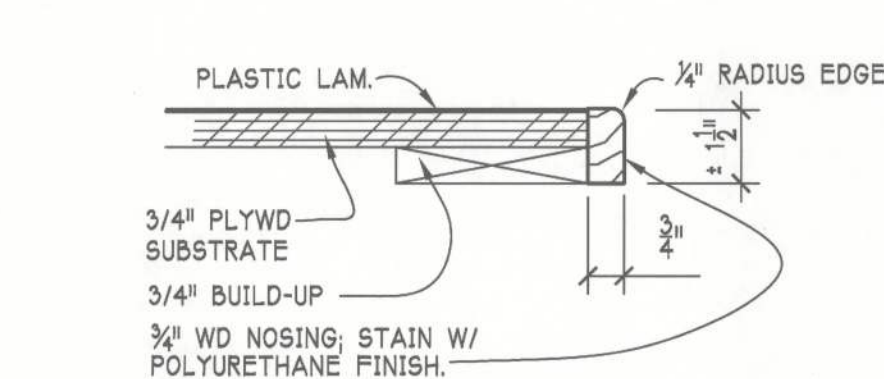

1G EDGE DETAIL TYP.


SCALE: 3" = 1'-0"

NOTE: LAMINATE EDGE FACE FIRST;
CHAMFER SECOND; AND TOP SURFACE LAST

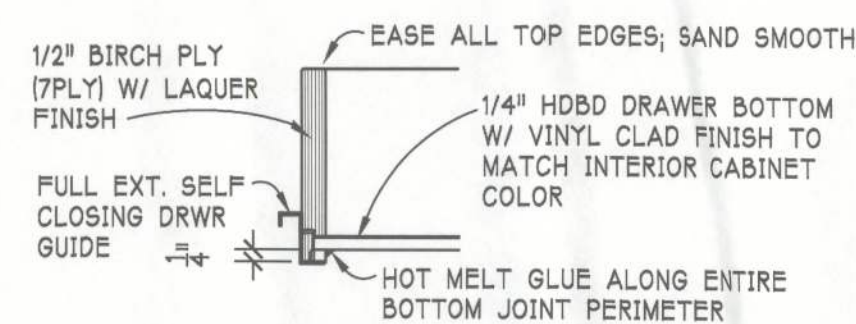


2G DRAWER SIDE
TYP. DETAIL

(A5.3) SCALE: 3" = 1'-0"

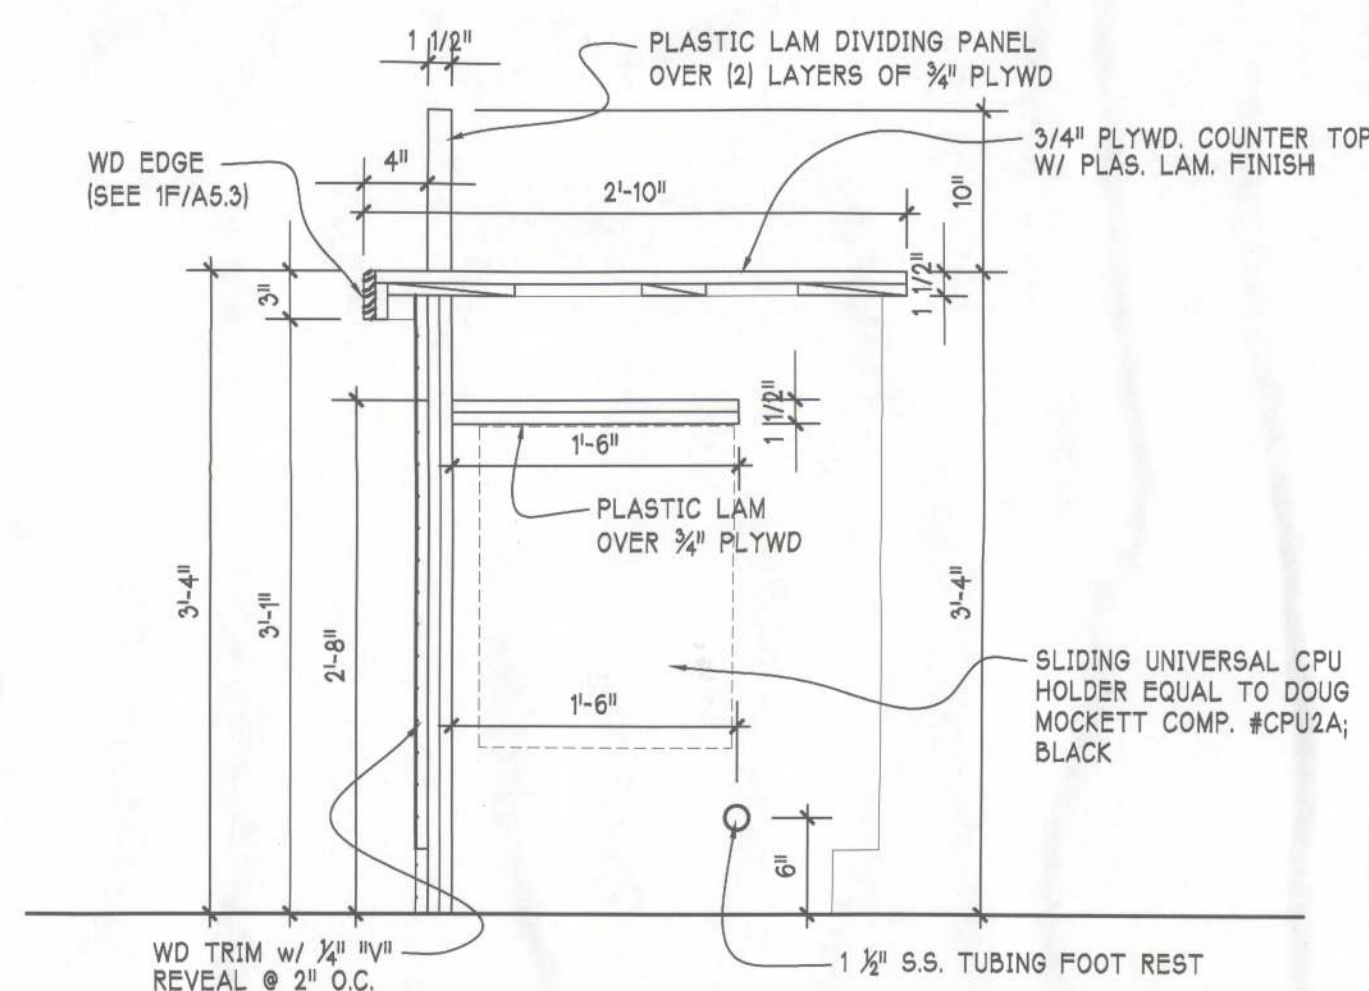


SECTION THRU CASHIER

SCALE: 1" = 1'-0"

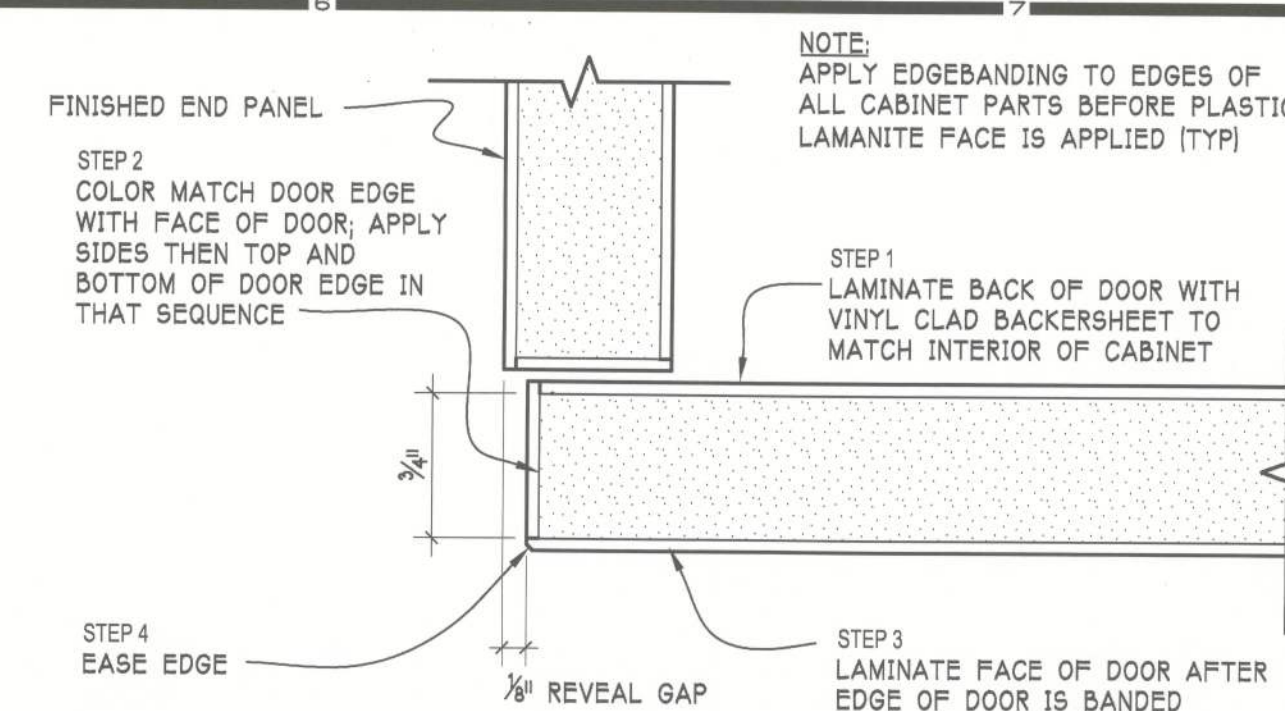


DOOR EDGE BANDING DETAIL (TYPICAL)

3) SCALE: 1" = 1'-0"

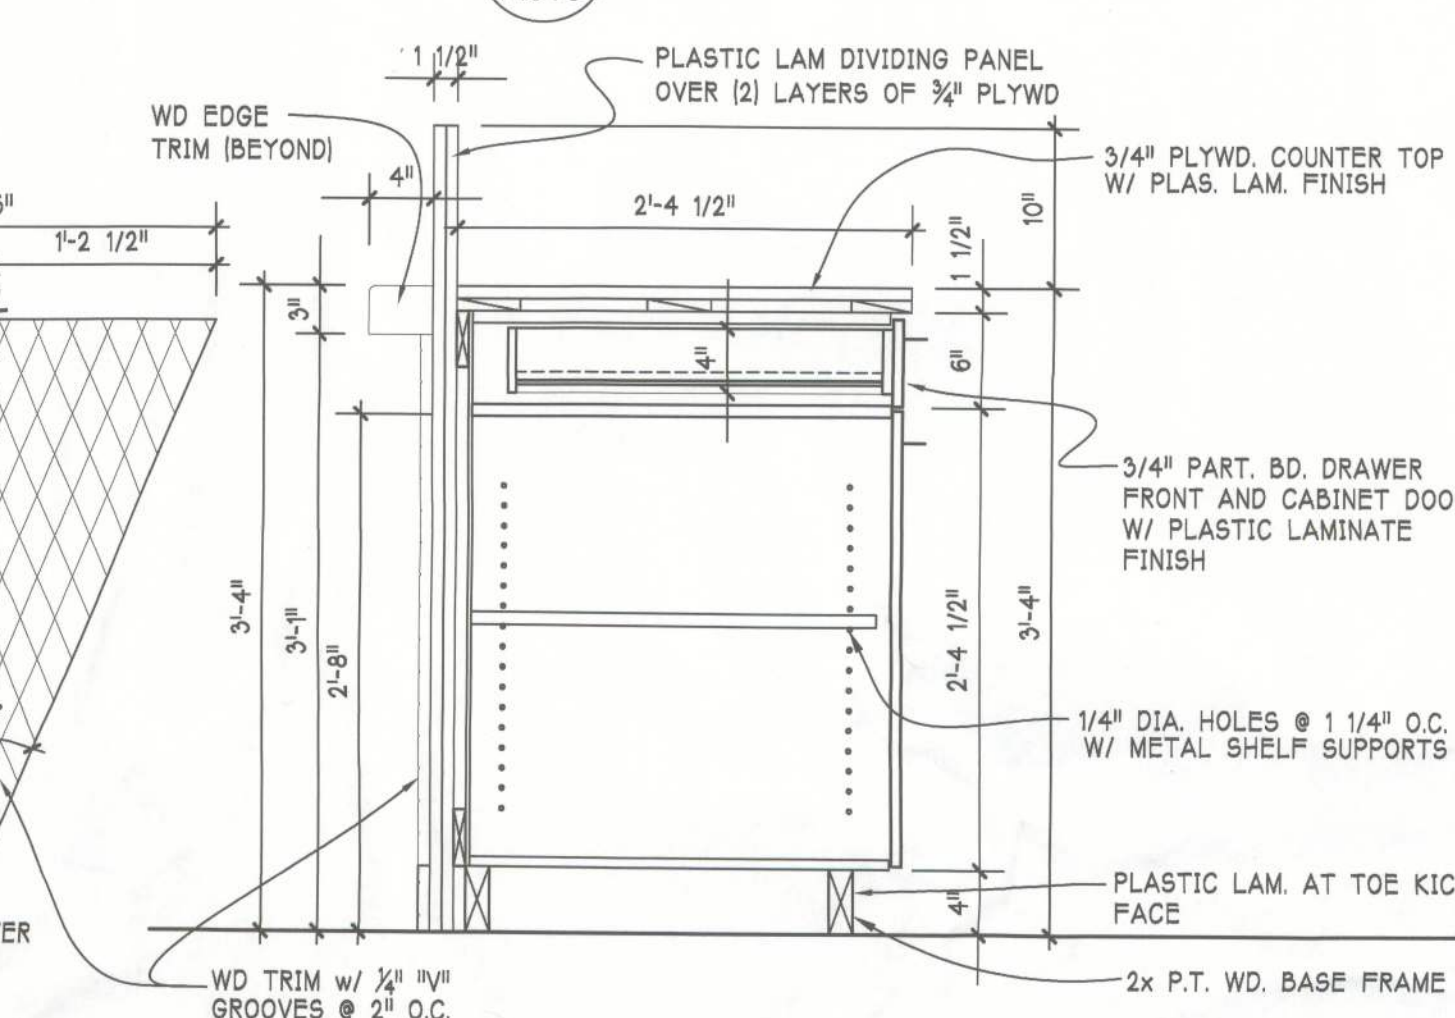


SECTION THRU DRWR/DOOR

SCALE: 1" = 1'-0"

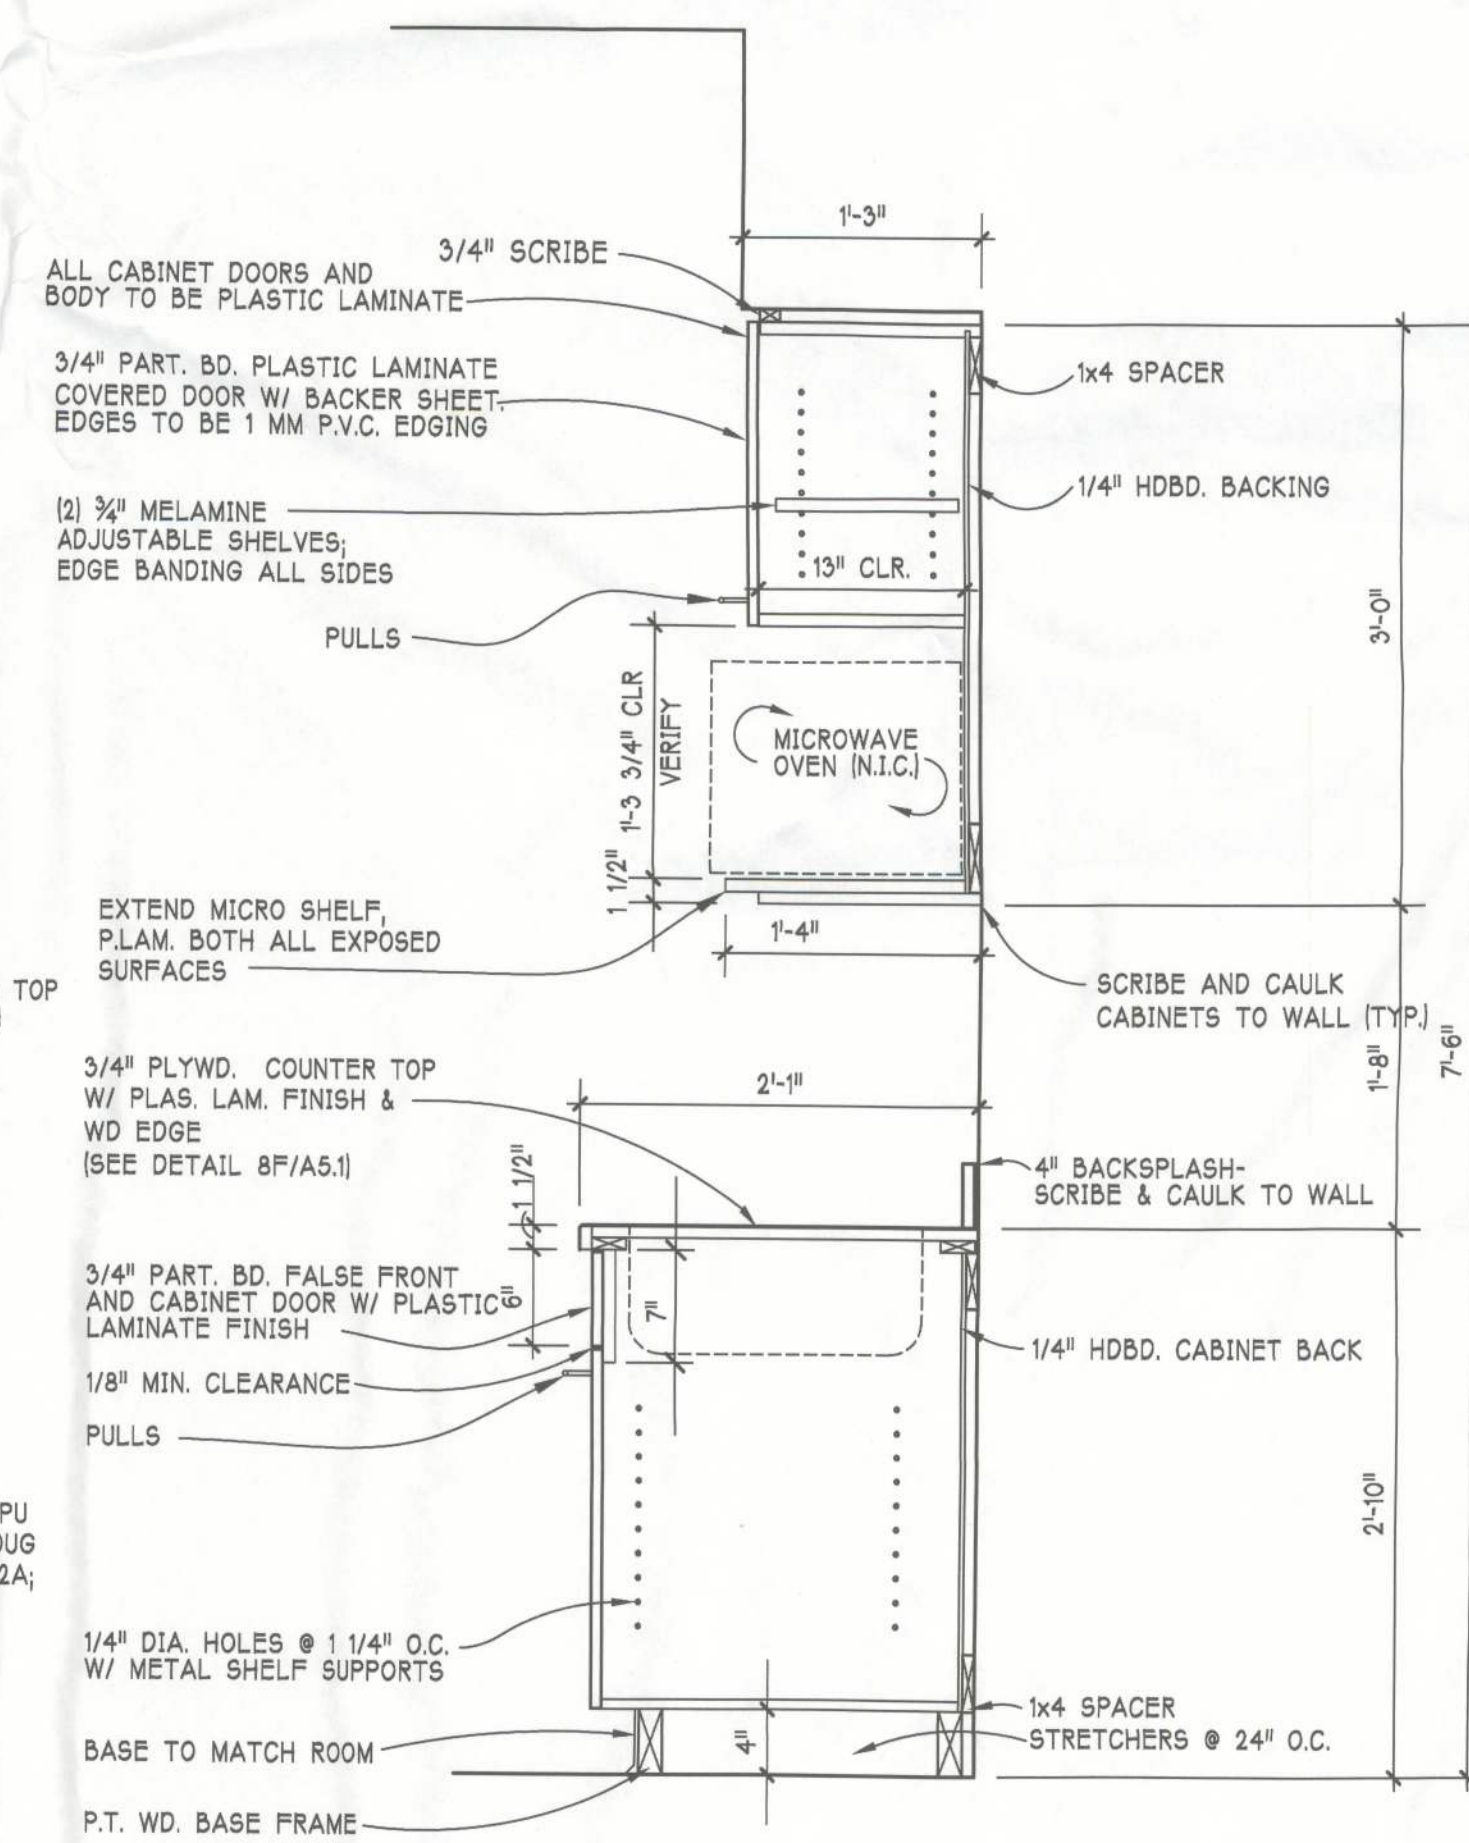


SECTION THRU CABINET

SCALE: 1" = 1'-0"

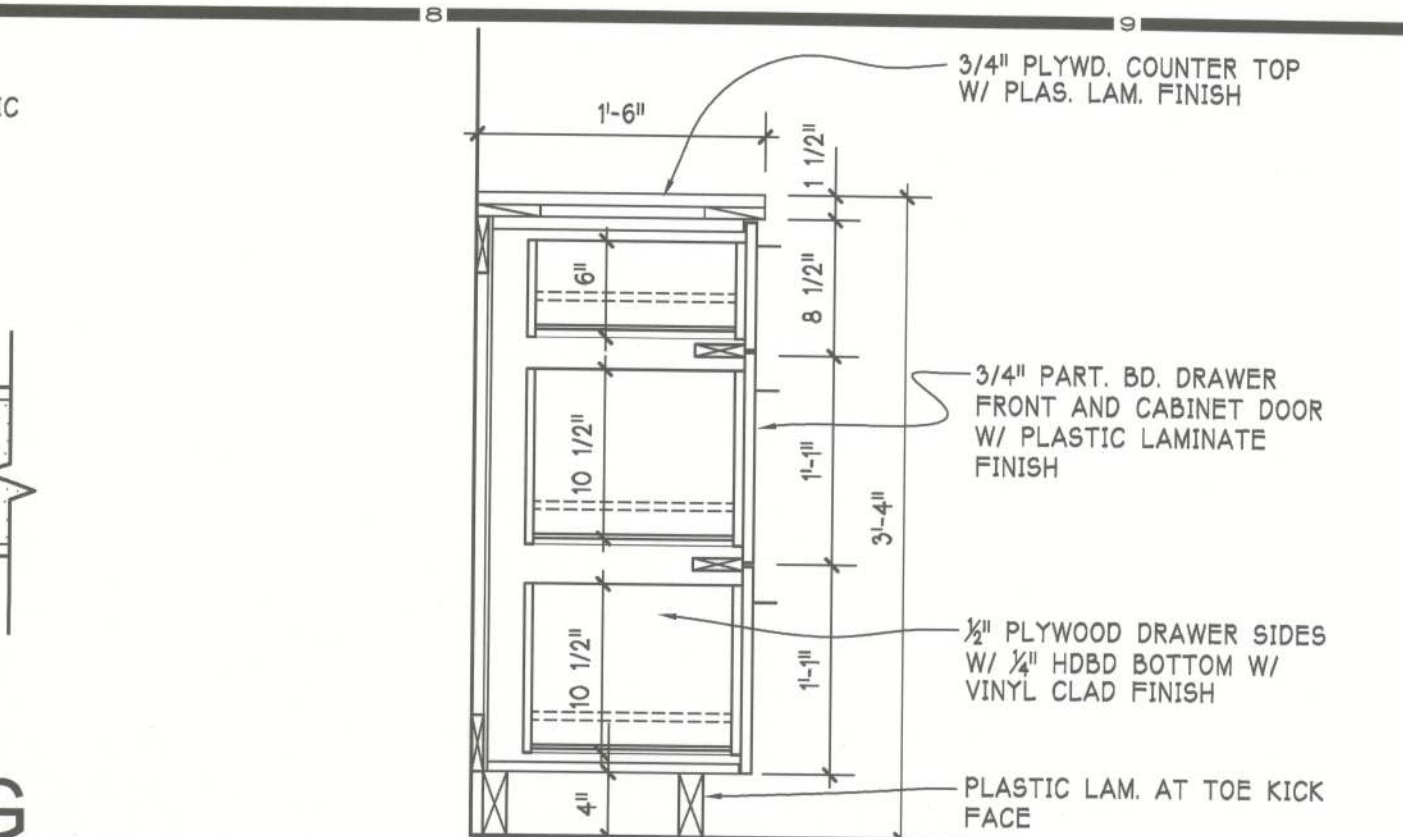


SECTION THRU DRAWERS

(A5.3) SCALE: 1" = 1'-0"

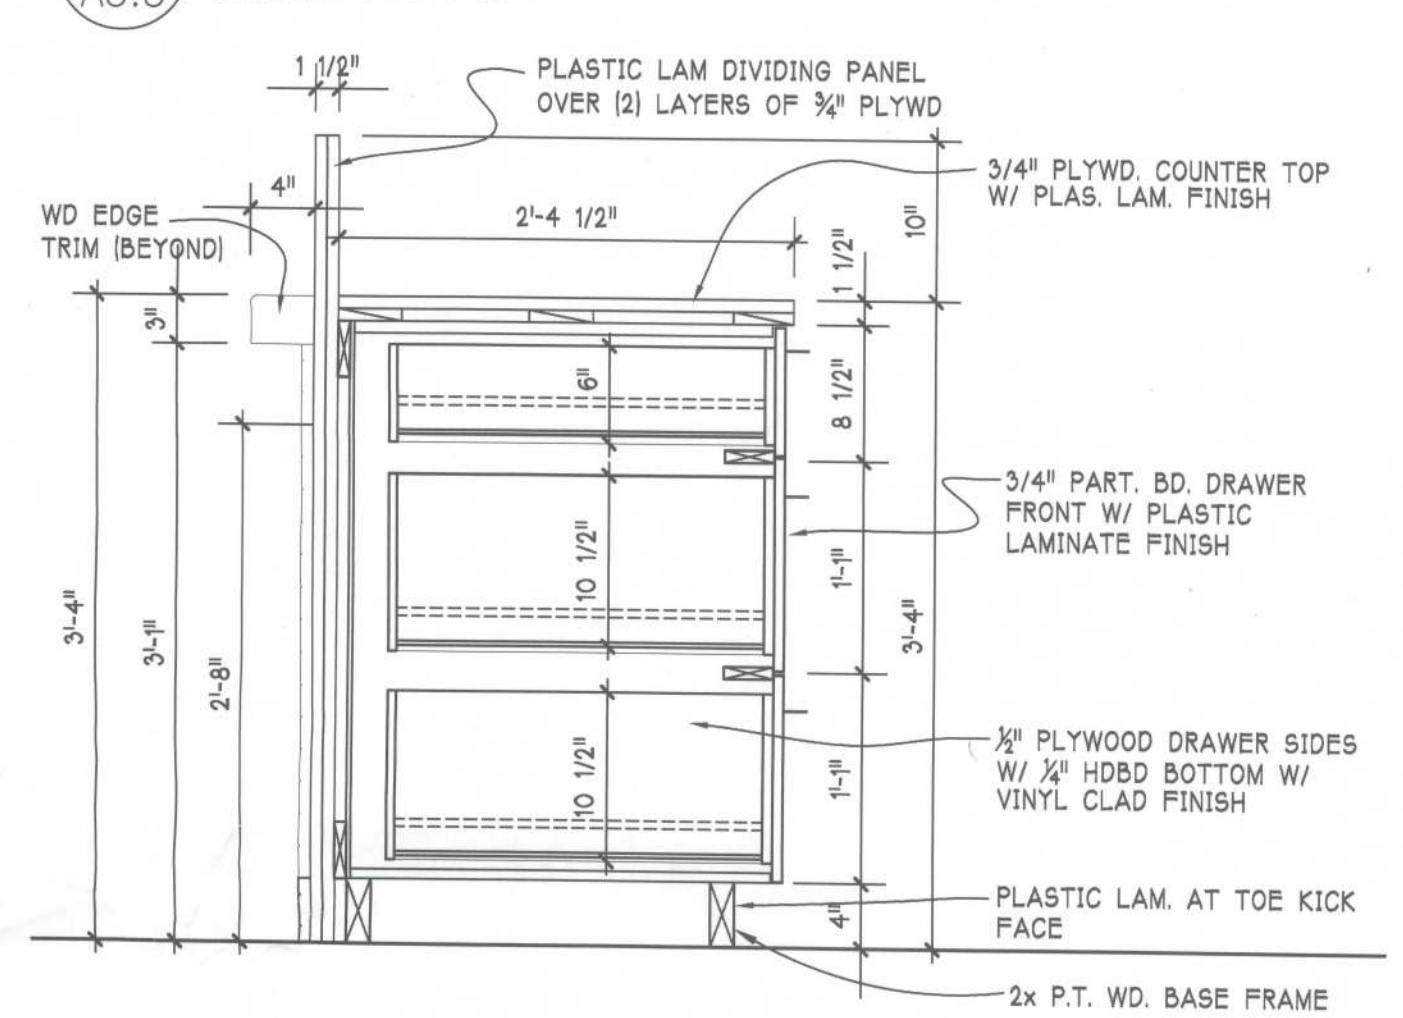

SECTION THRU DRAWERS

SECTION
A5.3 SCALE: 1" = 1'-0"

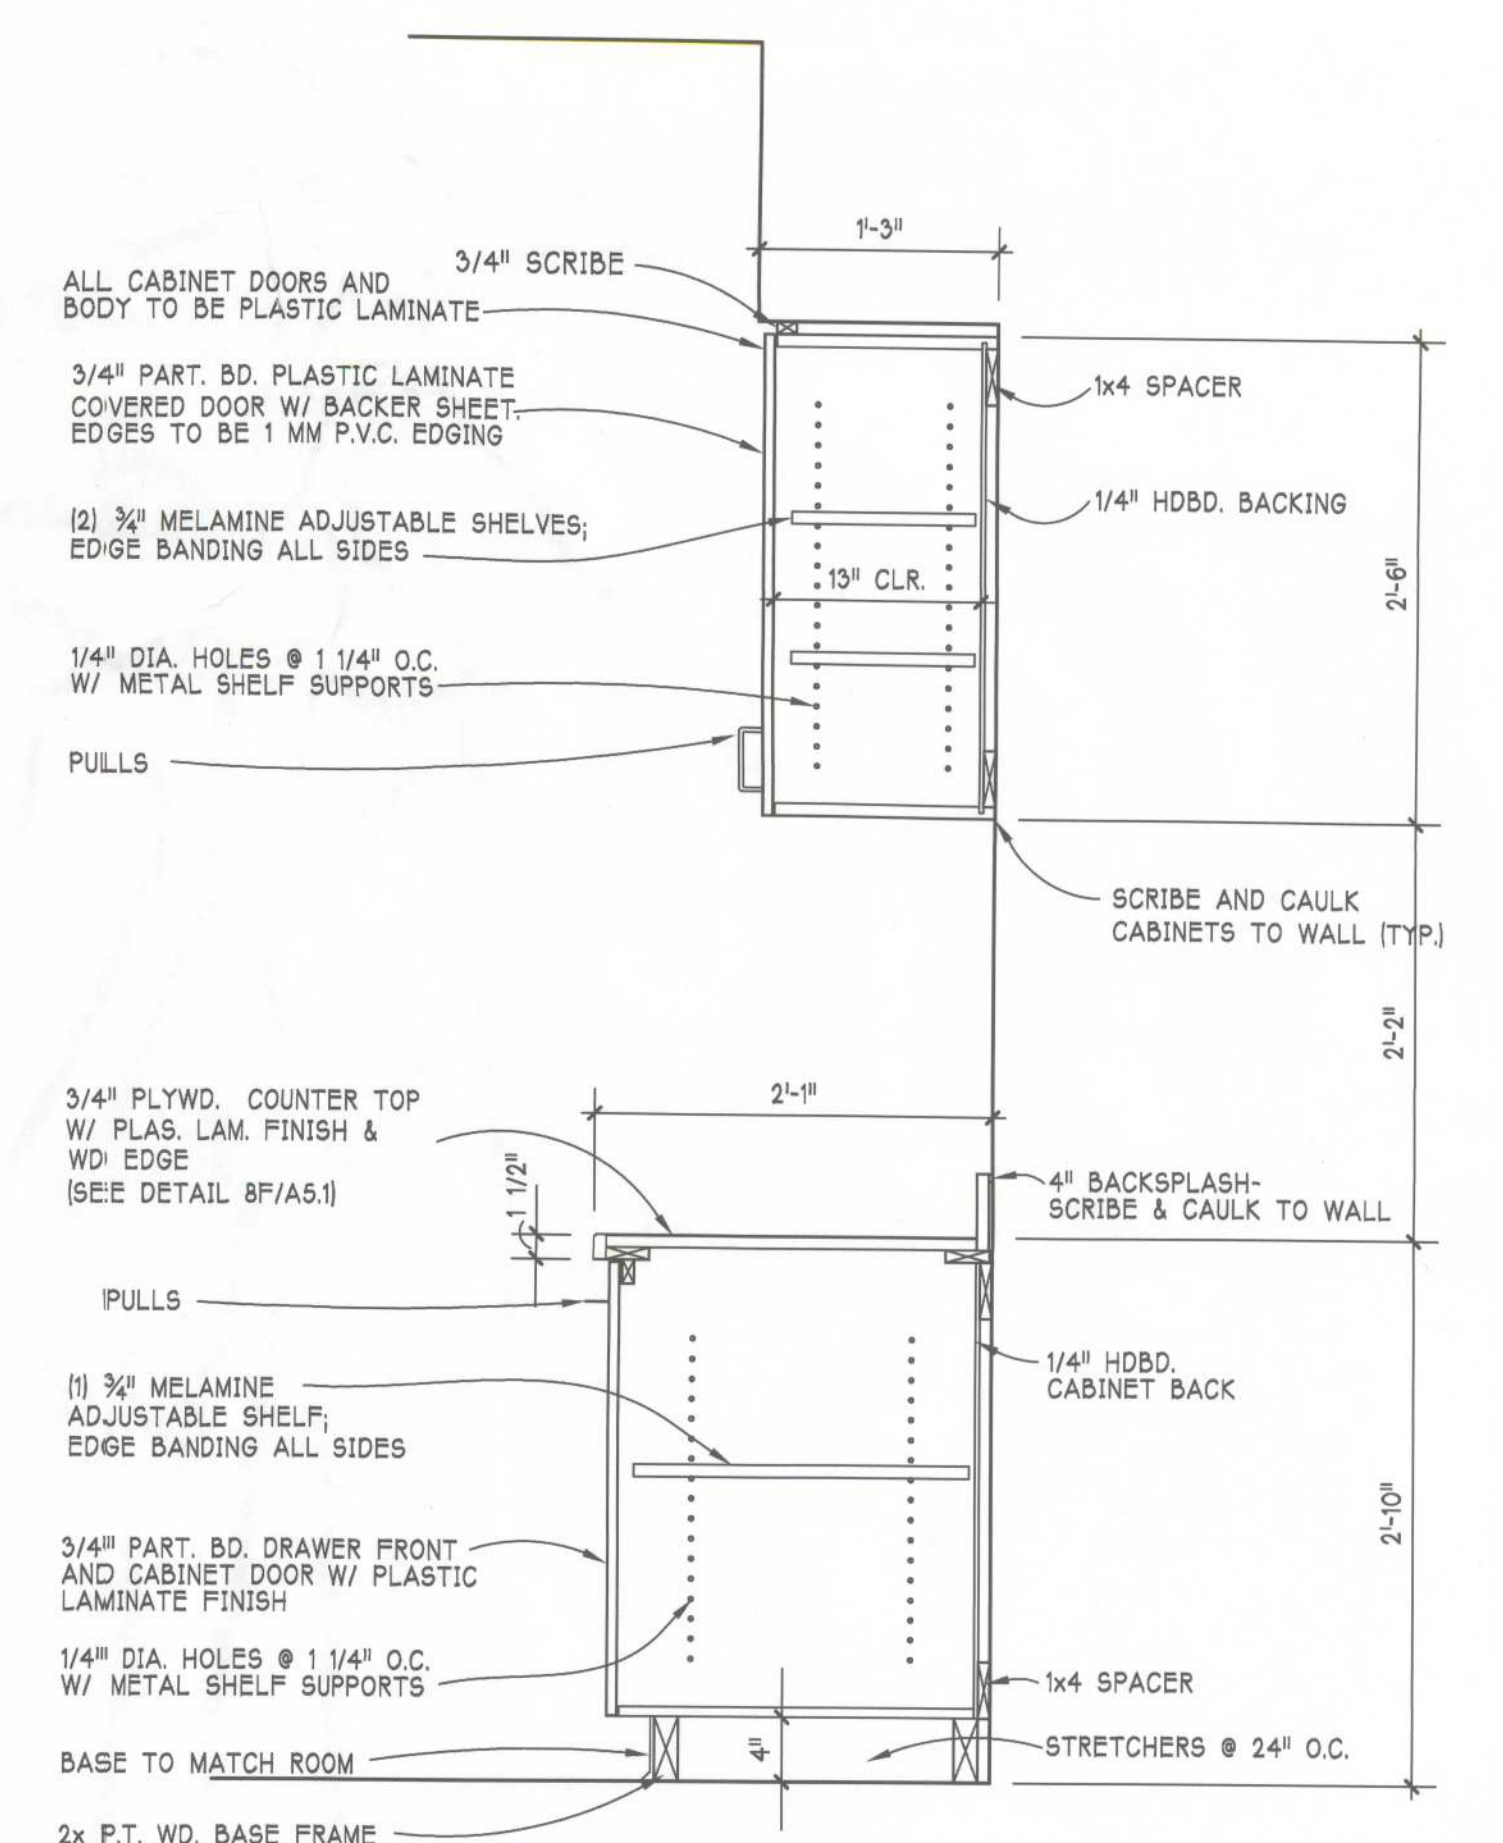

SECTION THRU CABINET

SCALE: 1" = 1'-0"