

PERMIT APPLICATION / MANUFACTURED HOME INSTALLATION APPLICATION

For Office Use Only

(Revised 7-1-15)

Zoning Official _____ Building Official _____

AP# _____ Date Received _____ By _____ Permit # _____

Flood Zone _____ Development Permit _____ Zoning _____ Land Use Plan Map Category _____

Comments _____

FEMA Map# _____ Elevation _____ Finished Floor _____ River _____ In Floodway _____

☐ Recorded Deed or ☐ Property Appraiser PO ☐ Site Plan ☐ EH # _____ ☐ Well letter OR

☐ Existing well ☐ Land Owner Affidavit ☐ Installer Authorization ☐ FW Comp. letter ☐ App Fee Paid

☐ DOT Approval ☐ Parent Parcel # _____ ☐ STUP-MH _____ ☐ 911 App

☐ Ellisville Water Sys ☐ Assessment _____ ☐ Out County ☐ In County ☐ Sub VF Form

Property ID # 02-6S-15-00502-058 Subdivision _____ Lot# 7+8

▪ New Mobile Home _____ Used Mobile Home ☒ MH Size 16x80 Year 2016

▪ Applicant Paul Pestrichello Phone # 513-282-9167

▪ Address 1625 SW Old Spanish Rd Fortwhite FL 32038

▪ Name of Property Owner Paul Pestrichello Phone# 513-282-9167

▪ 911 Address 1625 SW Old Spanish Rd Ftwhite 32038

▪ Circle the correct power company - FL Power & Light - Clay Electric
(Circle One) - Suwannee Valley Electric - Duke Energy

▪ Name of Owner of Mobile Home Paul + Mary Pestrichello Phone # 513-282-9167

Address 1625 SW Old Spanish Rd Fortwhite 32038

▪ Relationship to Property Owner _____

▪ Current Number of Dwellings on Property _____

▪ Lot Size _____ Total Acreage 15.9

▪ Do you : Have Existing Drive or Private Drive or need Culvert Permit or Culvert Waiver (Circle one)
(Currently using) (Blue Road Sign) (Putting in a Culvert) (Not existing but do not need a Culvert)

▪ Is this Mobile Home Replacing an Existing Mobile Home yes

▪ Driving Directions to the Property Head SE on US-90 / E Howard St
turn right onto CR 49 turn left onto 256th St /
Bibby Rd, turn left onto Sand Hill Rd, Turn right onto
256th St / Bibby Rd

▪ Name of Licensed Dealer/Installer Dale Houston Phone # 386-364-1340

▪ Installers Address 1126 E Howard St Linc OAK FL 32060

▪ License Number 1H/1025142/1 Installation Decal # 76070

MOBILE HOME INSTALLATION SUBCONTRACTOR VERIFICATION FORM

APPLICATION NUMBER _____ CONTRACTOR _____ PHONE _____

THIS FORM MUST BE SUBMITTED PRIOR TO THE ISSUANCE OF A PERMIT

In Columbia County one permit will cover all trades doing work at the permitted site. It is REQUIRED that we have records of the subcontractors who actually did the trade specific work under the permit. Per Florida Statute 440 and Ordinance 89-6, a contractor shall require all subcontractors to provide evidence of workers' compensation or exemption, general liability insurance and a valid Certificate of Competency license in Columbia County.

Any changes, the permitted contractor is responsible for the corrected form being submitted to this office prior to the start of that subcontractor beginning any work. Violations will result in stop work orders and/or fines.

ELECTRICAL	<div>Print Name <u>Dale Williams</u> Signature <u>Dale Williams</u></div> <div>License #: <u>EC13007092</u> Phone #: _____</div> <div>Qualifier Form Attached <input type="checkbox"/></div>
MECHANICAL/ A/C <u>✓</u>	<div>Print Name <u>Steven Maelman</u> Signature <u>Steven Maelman</u></div> <div>License #: <u>CAC1819696</u> Phone #: <u>386-364-1340</u></div> <div>Qualifier Form Attached <input checked="" type="checkbox"/></div>

F. S. 440.103 Building permits; identification of minimum premium policy.--Every employer shall, as a condition to applying for and receiving a building permit, show proof and certify to the permit issuer that it has secured compensation for its employees under this chapter as provided in ss. 440.10 and 440.38, and shall be presented each time the employer applies for a building permit.



COLUMBIA COUNTY BUILDING DEPARTMENT
LETTER OF AUTHORIZATION TO SIGN FOR PERMITS
135 NE Hernando Ave, Suite B-21, Lake City, FL 32055
Phone: 386-758-1008 Fax: 386-758-2160

I, Steven Mollman (license holder name), licensed qualifier
for Corbetts mobile home center (company name), do certify that
the below referenced person(s) listed on this form is/are **employed** by me directly or through an
employee leasing arrangement; or, is an officer of the corporation; or, partner as defined in
Florida Statutes Chapter 468, and the said person(s) is/are under my direct supervision and
control and is/are authorized to purchase permits, call for inspections, and sign on my behalf.

Printed Name of Person Authorized	Signature of Authorized Person
1. <u>Tamara Wainwright</u>	1. <u>T Wainwright</u>
2.	2.
3.	3.
4.	4.
5.	5.

I, the license holder, realize that I am responsible for all permits purchased, and all work done
under my license and fully responsible for compliance with all Florida Statutes, Codes, and
Local Ordinances. I understand that the State and County Licensing Boards have the power and
authority to discipline a license holder for violations committed by him/her, his/her agents,
officers, or employees and that I have full responsibility for compliance with all statutes, codes
and ordinances inherent in the privilege granted by issuance of such permits.

If at any time the person(s) you have authorized is/are no longer employee(s), or officer(s), you
must notify this department in writing of the changes and submit a new letter of authorization
form, which will supersede all previous lists. Failure to do so may allow unauthorized persons to
use your name and/or license number to obtain permits.


[Signature] License Holders Signature (Notarized) CAC1819696 License Number 1-29-21 Date

NOTARY INFORMATION:

STATE OF: Florida COUNTY OF: Columbia

The above license holder, whose name is Steven Mollman,
personally appeared before me and is known by me or has produced identification
(type of I.D.) u on this 20th day of Jan, 2021.

[Signature]
NOTARY'S SIGNATURE

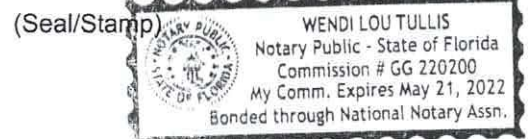



COLUMBIA COUNTY BUILDING DEPARTMENT
LETTER OF AUTHORIZATION TO SIGN FOR PERMITS
135 NE Hernando Ave, Suite B-21, Lake City, FL 32055
Phone: 386-758-1008 Fax: 386-758-2160

I, Dale Williams EC 13007092 (license holder name), licensed qualifier
for Corbetts mobile home (company name), do certify that
the below referenced person(s) listed on this form is/are **employed** by me directly or through an
employee leasing arrangement; or, is an officer of the corporation; or, partner as defined in
Florida Statutes Chapter 468, and the said person(s) is/are under my direct supervision and
control and is/are authorized to purchase permits, call for inspections, and sign on my behalf.

Printed Name of Person Authorized	Signature of Authorized Person
1. <u>Tamara Wainwright</u>	1. <u>TWainwright</u>
2.	2.
3.	3.
4.	4.
5.	5.

I, the license holder, realize that I am responsible for all permits purchased, and all work done
under my license and fully responsible for compliance with all Florida Statutes, Codes, and
Local Ordinances. I understand that the State and County Licensing Boards have the power and
authority to discipline a license holder for violations committed by him/her, his/her agents,
officers, or employees and that I have full responsibility for compliance with all statutes, codes
and ordinances inherent in the privilege granted by issuance of such permits.

If at any time the person(s) you have authorized is/are no longer employee(s), or officer(s), you
must notify this department in writing of the changes and submit a new letter of authorization
form, which will supersede all previous lists. Failure to do so may allow unauthorized persons to
use your name and/or license number to obtain permits.

Dale Williams
License Holders Signature (Notarized)

EC 13007092
License Number

Date


NOTARY INFORMATION:

STATE OF: Florida COUNTY OF: Columbia

The above license holder, whose name is Dale Williams,
personally appeared before me and is known by me or has produced identification
(type of I.D.) on this 2nd day of Feb, 2021.

Wendie Tullis
NOTARY'S SIGNATURE

(Seal/Stamp)

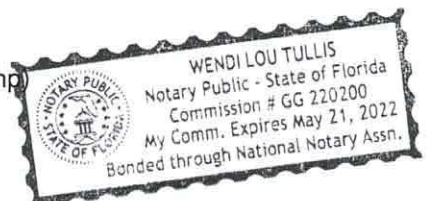

District No. 1 - Ronald Williams
District No. 2 - Rocky Ford
District No. 3 - Robby Hollingsworth
District No. 4 - Toby Witt
District No. 5 - Tim Murphy



BOARD OF COUNTY COMMISSIONERS • COLUMBIA COUNTY

Address Assignment and Maintenance Document

To maintain the county wide Addressing Policy you must make application for a 9-1-1 Address at the time you apply for a building permit. The established standards for addressing and posting numbers to all principal buildings, dwellings, businesses and industries are contained in Columbia County Ordinance 2001-9. The addressing system is to enable Emergency Services Agencies to locate you in an emergency, and to assist the United States Postal Service and the public in the timely and efficient provision of services to residents and businesses of Columbia County

Date/Time Issued: **1/28/2021 4:42:47 PM**
Address: **1625 SW OLD SPANISH Rd**
City: **FORT WHITE**
State: **FL**
Zip Code **32038**

Parcel ID **00502-058**

REMARKS: Address Verification.

NOTICE: THIS ADDRESS WAS ISSUED BASED ON LOCATION AND ACCESS INFORMATION RECEIVED FROM THE REQUESTER. SHOULD, AT A LATER DATE, THE LOCATION AND/OR ACCESS INFORMATION BE FOUND TO BE IN ERROR OR CHANGED, THIS ADDRESS IS SUBJECT TO CHANGE.

Address Issued By: **Signed:/ Matt Crews**

Columbia County GIS/911 Addressing Coordinator

**COLUMBIA COUNTY
911 ADDRESSING / GIS DEPARTMENT**


263 NW Lake City Ave., Lake City, FL 32055 Telephone: (386) 758-1125
Email: gis@columbiacountyfla.com

SITE PLAN CHECKLIST

- ___ 1) Property Dimensions
- ___ 2) Footprint of proposed and existing structures (including decks), label these with existing addresses
- ___ 3) Distance from structures to all property lines
- ___ 4) Location and size of easements
- ___ 5) Driveway path and distance at the entrance to the nearest property line
- ___ 6) Location and distance from any waters; sink holes; wetlands; and etc.
- ___ 7) Show slopes and or drainage paths
- ___ 8) Arrow showing North direction

SITE PLAN EXAMPLE

Revised 7/1/15

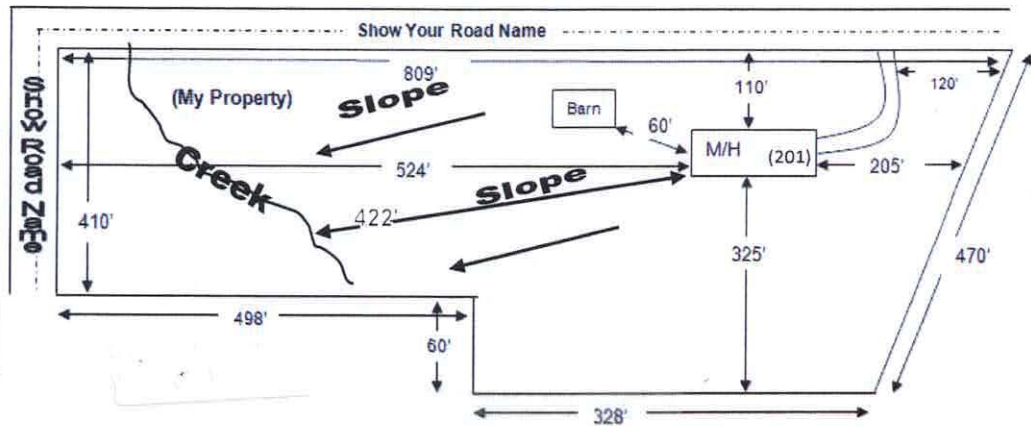


NOTE:

This site plan can be copied and used with the 911 Addressing Dept. application forms.

Scale: Each block represents 10 feet and 1 inch = 40 feet.

1 block = 40'

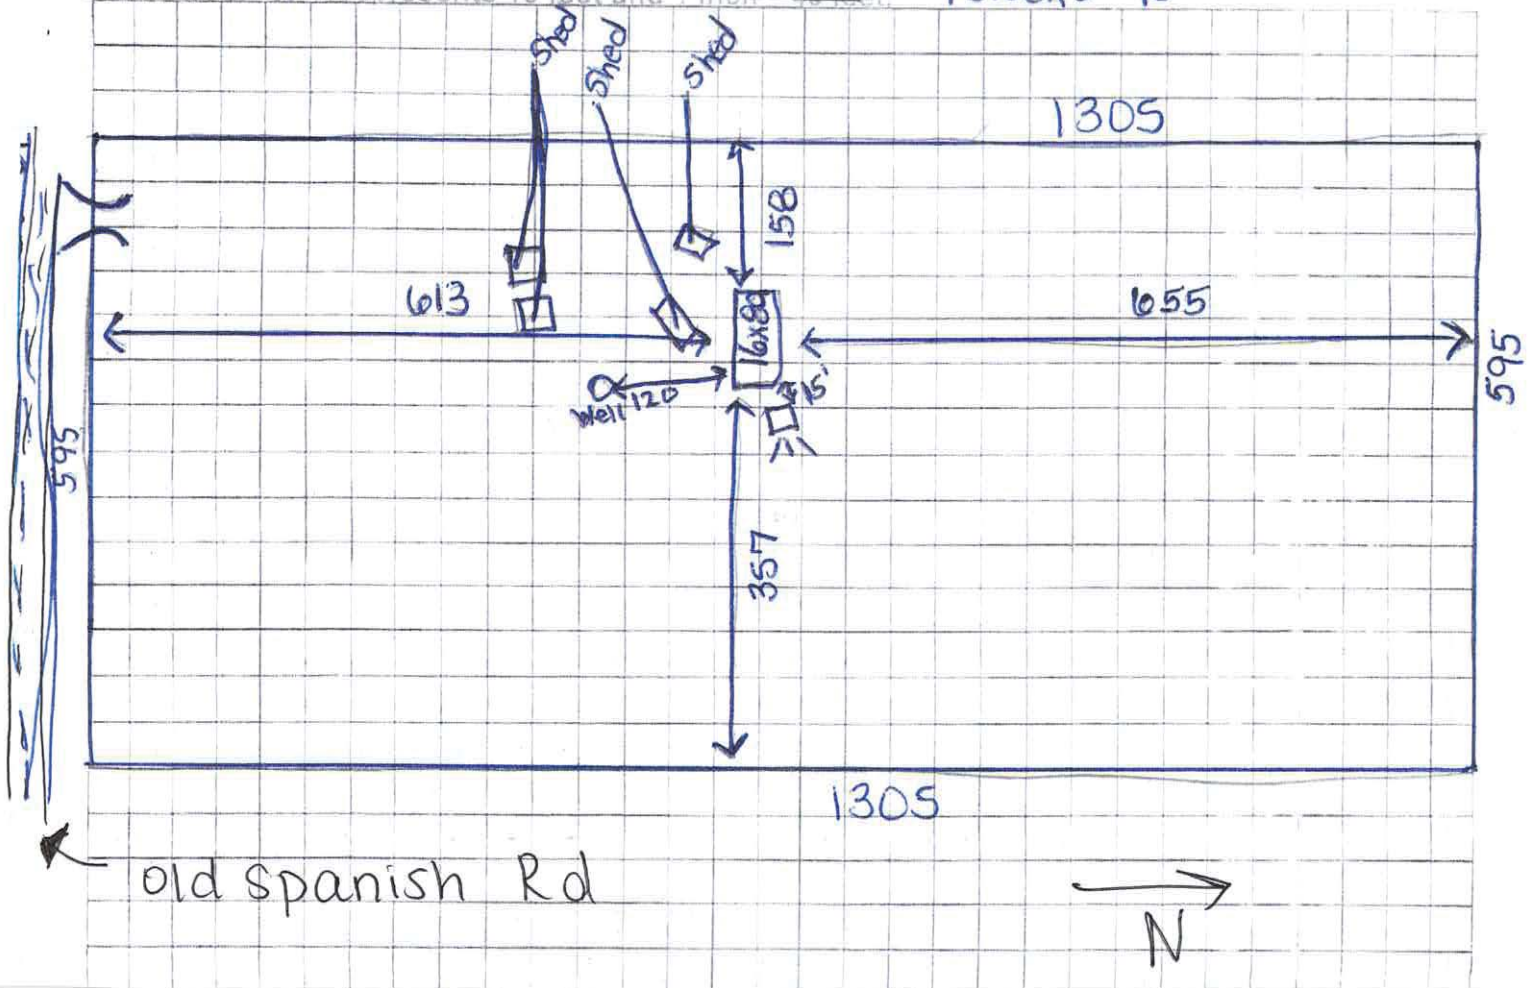



Columbia County Property Appraiser

Jeff Hampton | Lake City, Florida | 386-758-1083

PARCEL: 02-6S-15-00502-058 | MOBILE HOM (000200) | 15.9 AC

LOTS 7 & 8 ICHETUCKNEE FOREST TRACT A PHASE 1 REPLAT. 658-830, 668-421, 923-1555, 935-1397, 985-684, WD 1214- 1220, WD 1251-1088, WD 1421- 1583,

PESTRICHELLO PAUL &
 Owner: MARY PESTRICHELLO
 5547 NEW INDEPENDENCE PKWY
 WINTER GARDEN, FL 34787
 Site: 1625 OLD SPANISH RD, FORT
 WHITE

Sales 10/13/2020 \$89,900 I(Q)
 Info 4/4/2011 \$45,500 V(Q)
 3/9/2001 \$24,900 V(Q)

2021 Working Values

Mkt Lnd	\$63,856	Appraised	\$84,015
Ag Lnd	\$0	Assessed	\$84,015
Bldg	\$17,359	Exempt	\$0
XFOB	\$2,800		
Just	\$84,015	Total	county:\$84,015
		Taxable	city:\$84,015
			other:\$84,015
			school:\$84,015

NOTES:



Columbia County, FL

This information, was derived from data which was compiled by the Columbia County Property Appraiser Office solely for the governmental purpose of property assessment. This information should not be relied upon by anyone as a determination of the ownership of property or market value. No warranties, expressed or implied, are provided for the accuracy of the data herein, it's use, or it's interpretation. Although it is periodically updated, this information may not reflect the data currently on file in the Property Appraiser's office.

GrizzlyLogic.com

CODE ENFORCEMENT
PRELIMINARY MOBILE HOME INSPECTION REPORT

DATE RECEIVED _____ BY _____ IS THE M/H ON THE PROPERTY WHERE THE PERMIT WILL BE ISSUED? _____

OWNERS NAME Paul Pestrichello PHONE 513-282-9167 CELL _____

ADDRESS 11625 SW Old Spanish Rd Fort White FL 32038

MOBILE HOME PARK _____ SUBDIVISION 1 Chetucknee Forest Tract

DRIVING DIRECTIONS TO MOBILE HOME Head SE on US-90 & Howard St turn right onto CR 49 turn left onto 256th St/Bibby Rd, turn left onto Sand Hill Rd, Turn right onto 256th St Bibby Rd

MOBILE HOME INSTALLER Dale Houston PHONE 386-364-1340 CELL _____

MOBILE HOME INFORMATION

MAKE LiveOak YEAR 2016 SIZE 16 x 80 COLOR _____

SERIAL No. LOH GA 21530574

WIND ZONE II Must be wind zone II or higher NO WIND ZONE I ALLOWED

INSPECTION STANDARDS

INTERIOR:

(P or F) - P= PASS F= FAILED

_____ SMOKE DETECTOR () OPERATIONAL () MISSING

_____ FLOORS () SOLID () WEAK () HOLES DAMAGED LOCATION _____

_____ DOORS () OPERABLE () DAMAGED

_____ WALLS () SOLID () STRUCTURALLY UNSOUND

_____ WINDOWS () OPERABLE () INOPERABLE

_____ PLUMBING FIXTURES () OPERABLE () INOPERABLE () MISSING

_____ CEILING () SOLID () HOLES () LEAKS APPARENT

_____ ELECTRICAL (FIXTURES/OUTLETS) () OPERABLE () EXPOSED WIRING () OUTLET COVERS MISSING () LIGHT FIXTURES MISSING

EXTERIOR:

_____ WALLS / SIDING () LOOSE SIDING () STRUCTURALLY UNSOUND () NOT WEATHERTIGHT () NEEDS CLEANING

_____ WINDOWS () CRACKED/ BROKEN GLASS () SCREENS MISSING () WEATHERTIGHT

_____ ROOF () APPEARS SOLID () DAMAGED

STATUS

APPROVED _____ WITH CONDITIONS: _____

NOT APPROVED _____ NEED RE-INSPECTION FOR FOLLOWING CONDITIONS _____

SIGNATURE _____ ID NUMBER _____ DATE _____

CODE ENFORCEMENT DEPARTMENT
COLUMBIA COUNTY, FLORIDA
OUT OF COUNTY MOBILE HOME INSPECTION REPORT

COUNTY THE MOBILE HOME IS BEING MOVED FROM Swansee
OWNERS NAME Paul Pestrichello PHONE 913-282-9167 CELL _____
INSTALLER Dale Houston PHONE 386-364-1340 CELL _____
INSTALLERS ADDRESS 1126 E Howard St Line Oak FL 32060

MOBILE HOME INFORMATION

MAKE _____ YEAR _____ SIZE _____ X _____
COLOR _____ SERIAL No. _____
WIND ZONE _____ SMOKE DETECTOR _____

INTERIOR:

FLOORS _____
DOORS _____
WALLS _____
CABINETS _____
ELECTRICAL (FIXTURES/OUTLETS) _____

EXTERIOR:

WALLS / SIDING _____
WINDOWS _____
DOORS _____

INSTALLER: APPROVED _____ NOT APPROVED _____

INSTALLER OR INSPECTORS PRINTED NAME _____

Installer/Inspector Signature _____ License No. _____ Date _____

NOTES: _____

ONLY THE ACTUAL LICENSE HOLDER OR A BUILDING INSPECTOR CAN SIGN THIS FORM.

NO WIND ZONE ONE MOBILE HOMES WILL BE PERMITTED. MOBILE HOMES PRIOR TO 1977 ARE PRE-HUD AND THE WIND ZONE MUST BE PROVEN TO BE PERMITTED.

BEFORE THE MOBILE HOME CAN BE MOVED INTO COLUMBIA COUNTY THIS FORM MUST BE COMPLETED AND RETURNED TO THE COLUMBIA COUNTY BUILDING DEPARTMENT.

ONCE MOVED INTO COLUMBIA COUNTY AN INSPECTOR MUST COMPLETE A PRELIMINARY INSPECTION ON THE MOBILE HOME. CALL 386-758-1008 TO SET UP THIS INSPECTION. NO PERMIT WILL BE ISSUED BEFORE THIS IS DONE.

Code Enforcement Approval Signature _____ Date _____



COLUMBIA COUNTY BUILDING DEPARTMENT
135 NE Hernando Ave, Suite B-21, Lake City, FL 32055
Phone: 386-758-1008 Fax: 386-758-2160

MOBILE HOME INSTALLERS AGENT AUTHORIZATION

I, Dale Houston, give this authority and I do certify that the below
Installers Name
referenced person(s) listed on this form is/are under my direct supervision and control and
is/are authorized to purchase permits, call for inspections and sign on my behalf.

Printed Name of Authorized Person	Signature of Authorized Person	Agents Company Name
Tamara Wamwright	<i>Tamara Wamwright</i>	Corbetts mhc
Bryan Wamwright	<i>Bryan Wamwright</i>	Corbetts mhc

I, the license holder, realize that I am responsible for all permits purchased, and all work done under my license and I am fully responsible for compliance with all Florida Statutes, Codes, and Local Ordinances.

I understand that the State Licensing Board has the power and authority to discipline a license holder for violations committed by him/her or by his/her authorized person(s) through this document and that I have full responsibility for compliance granted by issuance of such permits.

Dale Houston
License Holders Signature (Notarized)

TH/1025142/1 1/28/21
License Number Date


NOTARY INFORMATION:

STATE OF: Florida COUNTY OF: Suwannee

The above license holder, whose name is Dale Houston,
personally appeared before me and is known by me or has produced identification
(type of I.D.) _____ on this 28th day of Jan, 20 21.

Wendi Lou Tullis
NOTARY'S SIGNATURE

(Seal/Stamp)

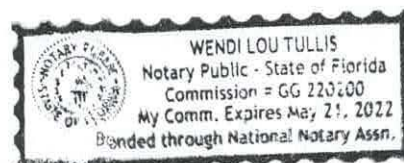



COLUMBIA COUNTY BUILDING DEPARTMENT
135 NE Hernando Ave, Suite B-21, Lake City, FL 32055
Phone: 386-758-1008 Fax: 386-758-2160

MOBILE HOME INSTALLERS AGENT AUTHORIZATION

I, Dale Houston, give this authority and I do certify that the below
Installers Name
referenced person(s) listed on this form is/are under my direct supervision and control and
is/are authorized to purchase permits, call for inspections and sign on my behalf.

Printed Name of Authorized Person	Signature of Authorized Person	Agents Company Name
Tamara Wainwright	<i>Tamara Wainwright</i>	Corbetts mhc
Bryan Wainwright	<i>Bryan Wainwright</i>	Corbetts mhc

I, the license holder, realize that I am responsible for all permits purchased, and all work done under my license and I am fully responsible for compliance with all Florida Statutes, Codes, and Local Ordinances.

I understand that the State Licensing Board has the power and authority to discipline a license holder for violations committed by him/her or by his/her authorized person(s) through this document and that I have full responsibility for compliance granted by issuance of such permits.

Dale Houston TH/1025142/1 1/28/21
License Holders Signature (Notarized) License Number Date

NOTARY INFORMATION:

STATE OF: Florida COUNTY OF: Sumner

The above license holder, whose name is Dale Houston,
personally appeared before me and is known by me or has produced identification
(type of I.D.) 28th on this Jan day of 21.

Wendi Tullis
NOTARY'S SIGNATURE



Prepared by:
Michael H. Harrell
Abstract Trust Title, LLC
283 NW Cole Terrace
Lake City, FL 32055

4-10101

Inst: 202012016704 Date: 10/13/2020 Time: 3:21 PM
Page 1 of 2 B: 1421 P: 1583, James M Swisher Jr, Clerk of Court
Columbia County, By: BR
Deputy Clerk Doc Stamp-Deed: 629.30

Warranty Deed

Individual to Individual

THIS WARRANTY DEED made the 13 day of October, 2020, By Michael Sizemore, A Single Person, hereinafter called the grantor, to Paul Pestrichello and his wife, Mary Pestrichello, whose address is: 5547 New Independence Pkwy, Winter Garden, FL 34787 hereinafter called the grantee:

(Wherever used herein the terms "grantor" and "grantee" include all the parties to this instrument and the heirs, legal representatives and assigns of individuals, and the successors and assigns of corporation)

Witnesseth: That the grantor, for and in consideration of the sum of \$10.00 and other valuable considerations, receipt whereof is hereby acknowledged, hereby grants, bargains, sells, aliens, remises, releases, conveys, and confirms unto the grantee, all that certain land situate in COLUMBIA County, Florida:

Lot 7 & 8, Replat of Ichetucknee Forest Tract A, Phase 1, according to the map or plat thereof, as recorded in Plat Book 5, Page(s) 118 and 118A, of the Public Records of Columbia County, Florida.

Together with a 2002 CELEBRA Singlewide Mobile Home with VIN # GAFL107A49391CE21.

TOGETHER with all tenements, hereditaments and appurtenances thereto belonging or in anywise appertaining.

TO HAVE AND TO HOLD, the same in fee simple forever.

AND the grantor hereby covenants with said grantee that the grantor is lawfully seized of said land in fee simple; that the grantor has good right and lawful authority to sell and convey said land; that the grantor hereby fully warrants the title to said land and will defend the same against the lawful claims of all persons whomsoever; and that said land is free of all encumbrances, except taxes accruing subsequent to the prior year.

IN WITNESS WHEREOF, the said grantor has signed and sealed these presents the day
and year first above written.

Signed, sealed and delivered in our presence:

Jessica Marilyn Thomas Michael Sizemore
Witness: Michael Sizemore
Jessica Marilyn Thomas
Printed Name:

Al D'Annunzio
Witness: Al D'Annunzio
Al D'Annunzio
Printed Name:

STATE OF FLORIDA
COUNTY OF COLUMBIA

The foregoing instrument was acknowledged before me by means of ☒ physical
presence or ☐ online notarization, this 13 day of October, 2020 by Michael Sizemore,
A Single Person, personally known to me or, if not personally known to me, who
produced DL as identification.

(Notary Seal)

Jessica Marilyn Thomas
Notary Public



Jessica Marilyn Thomas
Notary Public
State of Florida
Comm# HH006283
Expires 6/3/2024

PERMIT NUMBER

PERMIT WORKSHEET

page 1 of 2

Installer Dale Houston License # TH10251421


Address of home being installed 1625 Old Spanish Rd

Manufacturer Fortwhite Length x width 38038


NOTE: live oak 16x45
If home is a single wide fill out one half of the blocking plan
If home is a triple or quad wide sketch in remainder of home

I understand Lateral Arm Systems cannot be used on any home (new or used) where the sidewall ties exceed 5 ft 4 in.

Installer's initials R

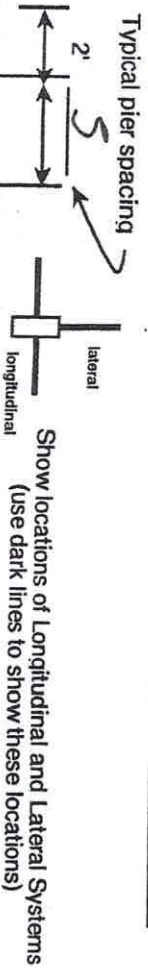

marriage wall piers within 2' of end of home per Rule 15C

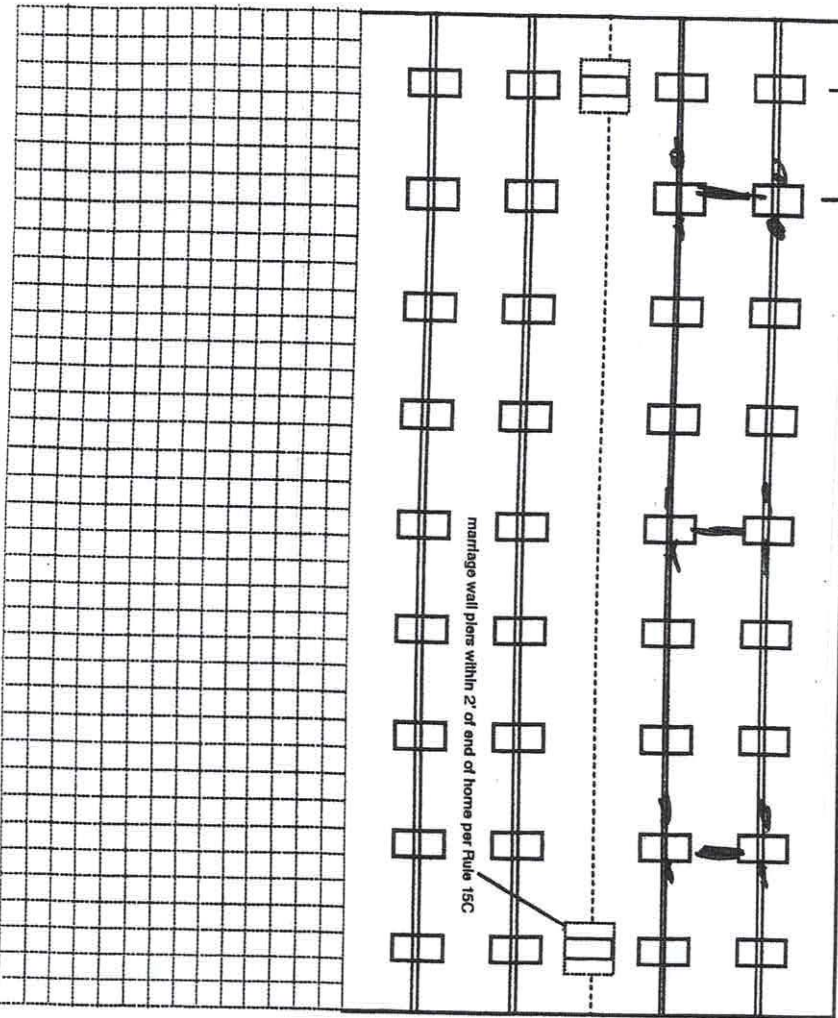

New Home ☐ Used Home ☒

Home installed to the Manufacturer's Installation Manual ☐

Home is installed in accordance with Rule 15-C ☒

Single wide ☒ Wind Zone II ☒ Wind Zone III ☐

Double wide ☐ Installation Decal # 716070

Triple/Quad ☐ Serial # LOHGA21536574

Roof System: ☒ Typical ☐ Hinged

PIER SPACING TABLE FOR USED HOMES

Load bearing capacity (sq in)	16" x 16" (256)	18 1/2" x 18 1/2" (342)	20" x 20" (400)	22" x 22" (484)	24" x 24" (576)	26" x 26" (676)
1000 psf	3'	4'	5'	6'	7'	8'
1500 psf	4' 6"	6'	7'	8'	9'	10'
2000 psf	6'	8'	9'	10'	11'	12'
2500 psf	7' 6"	9'	10'	11'	12'	13'
3000 psf	8'	10'	11'	12'	13'	14'
3500 psf	8'	10'	11'	12'	13'	14'

* Interpolated from Rule 15C-1 pier spacing table.

PIER PAD SIZES

I-beam pier pad size 17x25

Perimeter pier pad size 17x25

Other pier pad sizes (required by the mfg.) 17x25

Draw the approximate locations of marriage wall openings 4 foot or greater. Use this symbol to show the piers.

List all marriage wall openings greater than 4 foot and their pier pad sizes below.

Opening Pier pad size

4 ft 22 5 ft 5 ft

ANCHORS

4 ft 22 5 ft 5 ft

FRAME TIES

4 ft 22 5 ft 5 ft

TIEDOWN COMPONENTS

Longitudinal Stabilizing Device (LSD)

Manufacturer Oliver

Longitudinal Stabilizing Device w/ Lateral Arms

Manufacturer Oliver

OTHER TIES

2 2 2 2

within 2' of end of home spaced at 5' 4" oc

NUMBER

2 2 2 2

2 2 2 2

2 2 2 2

2 2 2 2

POCKET PENETROMETER TEST

The pocket penetrometer tests are rounded down to 1005 psf or check here to declare 1000 lb. soil without testing.

x 100 x 100 x 100

POCKET PENETROMETER TESTING METHOD

1. Test the perimeter of the home at 6 locations.
2. Take the reading at the depth of the footer.
3. Using 500 lb. increments, take the lowest reading and round down to that increment.

x 100 x 100 x 100

TORQUE PROBE TEST

The results of the torque probe test is 28 inch pounds or check here if you are declaring 5' anchors without testing. A test showing 275 inch pounds or less will require 5 foot anchors.

Note: A state approved lateral arm system is being used and 4 ft. anchors are allowed at the sidewall locations. I understand 5 ft anchors are required at all centerline the points where the torque test reading is 275 or less and where the mobile home manufacturer may requires anchors with 4000 lb holding capacity.

DA Installer's initials

ALL TESTS MUST BE PERFORMED BY A LICENSED INSTALLER

Installer Name _____

Date Tested _____

Electrical

Connect electrical conductors between multi-wide units, but not to the main power source. This includes the bonding wire between multi-wide units. Pg. _____

Plumbing

Connect all sewer drains to an existing sewer tap or septic tank. Pg. _____

Connect all potable water supply piping to an existing water meter, water tap, or other independent water supply systems. Pg. _____

Site Preparation

Debris and organic material removed ☒ Swale ☐ Pad ☒ Other ☐

Fastening multi wide units

Floor: Type Fastener: _____ Length: _____ Spacing: _____
 Walls: Type Fastener: _____ Length: _____ Spacing: _____
 Roof: Type Fastener: _____ Length: _____ Spacing: _____
 For used homes a min. 30 gauge, 8" wide, galvanized metal strip will be centered over the peak of the roof and fastened with galv. roofing nails at 2" on center on both sides of the centerline.

Gasket (weatherproofing requirement)

I understand a properly installed gasket is a requirement of all new and used homes and that condensation, mold, mildew and buckled marriage walls are a result of a poorly installed or no gasket being installed. I understand a strip of tape will not serve as a gasket.

Installer's initials _____

Type gasket _____

Installed:

Pg. _____ Between Floors Yes _____
 Between Walls Yes _____
 Bottom of ridgebeam Yes _____

Weatherproofing

The bottomboard will be repaired and/or taped. Yes ☒ Pg. _____
 Siding on units is installed to manufacturer's specifications. Yes ☒
 Fireplace chimney installed so as not to allow intrusion of rain water. Yes ☒

Miscellaneous

Skirting to be installed. Yes ☒ No ☐
 Dryer vent installed outside of skirting. Yes ☒ N/A ☐
 Range downflow vent installed outside of skirting. Yes ☒ N/A ☐
 Drain lines supported at 4 foot intervals. Yes ☒
 Electrical crossovers protected. Yes ☒
 Other: _____

Installer verifies all information given with this permit worksheet is accurate and true based on the manufacturer's installation instructions and or Rule 15C-1 & 2

Installer Signature DA Hunter Date _____