


30 X 50

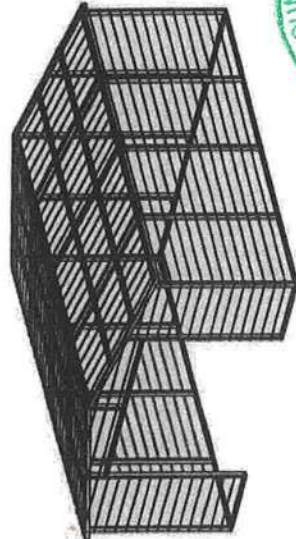

REGULAR / A-FRAME 30'-0" WIDE

CARPORT STYLE BUILDINGS



DESIGN NOTES

1. ALL CONSTRUCTION SHALL BE PROVIDED IN ACCORDANCE WITH IBC 2018, OSHA, AISC 360, AISI 100, ASCE 7-16, AWS D1.3 CODES AND ALL APPLICABLE LOCAL REQUIREMENTS.
2. BASE CONNECTIONS SHALL BE PROVIDED AS SHOWN ON FOUNDATION DETAILS SHEET.
3. ALL MATERIALS IDENTIFIED BY MANUFACTURER NAME MAY BE SUBSTITUTED WITH MATERIAL EQUAL OR EXCEEDING ORIGINAL.
4. ALL SHOP CONNECTIONS SHALL BE WELDED CONNECTIONS.
5. ALL FIELD CONNECTIONS SHALL BE #12X1 SD5 (ESR-2196 OR EQ).
6. STEEL SHEATHING SHALL BE 29GA, CORRUGATED GALV. OR PAINTED STEEL - MAIN RIB HT. 3/4" (FY=80KSI) OR EQ.
7. ALL STRUCTURAL LIGHT GAUGE TUBING AND CHANNELS SHALL BE GRADE 50 STEEL.
8. STRUCTURAL TUBE T52 1/2"x2 1/2" - 14GA IS EQUIVALENT TO T52 1/4"x2 1/4" - 12GA AND EITHER ONE MAY BE USED IN LIEU OF THE OTHER.
9. ALL DESIGN CRITERIA MUST BE INCREASED TO THE NEXT HIGHER INCREMENT BASED ON THE TABLES ON PAGE 4. NO INTERPOLATION IS ALLOWED.

DESIGN CRITERIA

PREVAILING CODE: FBC 2020 - 7TH EDITION COVER SHEET 1

USE GROUP: U (CARPORTS, BARNS)

RISK CATEGORY: 1

1. DEAD LOAD (D) $D = 4 \text{ PSF}$

2. ROOF LIVE/SNOW LOAD (Lr) $L_r = 20 - 61 \text{ PSF}$

(AS PER SNOW LOAD SEE TABLE 4)

3. SNOW LOAD (S) $P_g = 20 - 90 \text{ PSF}$

GROUND SNOW LOAD $I_s = 0.8$

IMPORTANCE FACTOR $C_s = 1.2$

THERMAL FACTOR $C_e = 1.0$

EXPOSURE FACTOR $C_{st} = 1.0$

ROOF SLOPE FACTOR $V_{ult} = 105 - 120 \text{ MPH}$

WIND LOAD (W) $C = 1.0$

BASIC WIND SPEED $V_{ult} = 105 - 120 \text{ MPH}$

EXPOSURE $C = 1.0$

SEISMIC LOAD (E) D

DESIGN CATEGORY $I_s = 1.0$

IMPORTANCE FACTOR $I_s = 1.0$

LOAD COMBINATIONS:

1. $D + (L \text{ OR } S)$
2. $D + (0.6W \text{ OR } \pm 0.7E)$
3. $D + 0.75 (0.6W \text{ OR } \pm 0.7E) + 0.75 (L \text{ OR } S)$
4. $0.6D + (0.6W \text{ OR } \pm 0.7E)$

DRAWING INDEX

1	COVER SHEET
2	SCHEDULES & MEMBER SECTIONS
3	FRAME SECTIONS & DETAILS
4	SPACING SCHEDULES & ENCLOSURE NOTES
5	PURLIN & GIRT SCHEDULES
6	SHEATHING OPTIONS
7-A, 7-B	SIDE WALL FRAMING & OPENINGS
8-A, 8-B	END WALL FRAMING & OPENINGS
9	CORNER BRACING DETAILS
10	OPTIONAL LEAN-TO ADDITION
11-A TO 11-D	FOUNDATION OPTIONS

MANUFACTURED BY:

Real Steel Metal
Buildings

ENGINEERED BY:



A&A ENGINEERING
CIVIL - STRUCTURAL
6035 Remembrance Blvd. Toledo, OH 43623
Tel. 419-292-1988 • Fax. 419-292-4555
www.aandae.com

DRAWING INFORMATION

PROJECT: 30'-0" WIDE BUILDINGS
LOCATION: STATE OF FLORIDA
PROJECT NO.: 356-21-0028
SHEET TITLE: COVER SHEET
SHEET NO.: 1 / 11
DRAWN BY: A.W. DATE: 1/19/21
CHECKED BY: OAA DATE: 1/19/21

LEGAL INFORMATION

* ANY DUPLICATION OF THIS DRAWING IN WHOLE OR PART IS STRICTLY FORBIDDEN. ANYONE DOING SO WILL BE PROSECUTED UNDER THE FULL EXTENT OF THE LAW.
* DRAWINGS VALID UP TO 1 YEAR FROM DATE OF ISSUE.

SEAL:



STAMP EXPIRY: FEB 28 2023

DATE SIGNED: JAN 15 2021

CUSTOMER INFORMATION

OWNER: _____
ADDRESS: _____

DESIGN LOADS

GROUND SNOW: _____
ROOF LIVE LOAD: _____
BASIC WIND SPEED: _____

BUILDING INFORMATION

WIDTH: _____ LENGTH: _____ HEIGHT: _____
FRAME TYPE: ☐ A-FRAME ☐ REGULAR
ENCLOSURE TYPE: ☐ FULL ☐ PARTIAL ☐ OPEN

CERTIFICATION VALIDITY NOTICE

DATE OF PLANS EXPIRATION: JAN 15 2022
CERTIFICATION ON THESE DRAWINGS IS VALID FOR ONE YEAR FROM DATE OF ISSUE

TABLE 2.1: MEMBER PROPERTIES

NO.	LABEL	PROPERTY	DETAIL NO.
1	COLUMN POST	2.5" X 2.5" X 14GA TUBE W/ 2.25" X 2.25" X 12GA TUBE INSERT	11
2	ROOF BEAM	2.5" X 2.5" X 14GA TUBE	1
3	BASE RAIL	2.5" X 2.5" X 14GA TUBE	1
4	PEAK BRACE	2.5" X 2.5" X 14GA TUBE	1
5	KNEE BRACES	2.5" X 1.5" 14GA CHANNEL	4
6	CONNECTOR SLEEVE	2.25" X 2.25" X 12GA TUBE	2
7	BASE ANGLE	2" X 2" X 3" LG. 3/16" ANGLE	10
8	PURLIN	4.25" X 1.5" X 18GA / 14GA HAT CHANNEL	5
9	GIRT	4.25" X 1.5" X 18GA / 14GA HAT CHANNEL	5
10	SHEATHING	29 GA CORRUGATED SHEET	8
11	END WALL POST	2.5" X 2.5" X 14GA TUBE	1
12	DOOR POST	2.5" X 2.5" X 14GA TUBE	1
13	SINGLE HEADER	2.5" X 2.5" X 14GA TUBE	1
14	DOUBLE HEADER	DBL. 2.5" X 2.5" X 14GA TUBE	1
15	SERVICE DOOR / WINDOW FRAMING	2.5" X 2.5" X 14GA TUBE	1
16	ANGLE BRACKET	2" X 2" X 2" LG. 14GA ANGLE	7
17	STRAIGHT BRACKET	2" X 2" X 4" LG. 14GA PLATE	6
18	PB SUPPORT	2.5" X 2.5" X 14GA TUBE	1
19	DIAGONAL BRACE	2" X 2" X 14 GA TUBE	3
20	GABLE BRACE	2" X 2" X 14 GA TUBE	3
21	DB BRACKET	2.25" X 2.25" X 6" X 14GA ANGLE	9
22	TRUSS SPACER	2.5" X 2.5" X 14GA TUBE	1
23	ALL FASTENERS	#12 X 1" SELF-DRILL SCREWS (ESR-2196 OR EQ) W/ NEOPRENE/STEEL WASHER	

TABLE 2.2: SHEATHING FASTENER SCHEDULE


LOCATION	CORNER PANELS	SIDE LAPS	EDGE LAPS	ELSEWHERE
SPACING	9" C/C	MIN. 1	4 1/2" C/C	9" C/C

FASTENER TYPE: #12X1" SELF-DRILL SCREWS (ESR-2196 OR EQ) W/ NEOPRENE/STEEL WASHER

*SEE TYP. SHEATHING FASTENER SCHEDULE DIAGRAM ON PAGE 6.

TABLE 2.3: GAUGE THICKNESS

Gauge	29	18	14	12
THICKNESS (IN)	0.0135	0.049	0.063	0.109

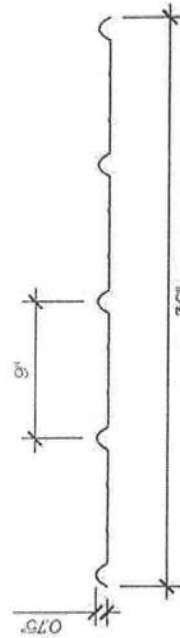


THICKNESS = 29GA

29 GA CORRUGATED SHEATHING

SCALE: NTS

8

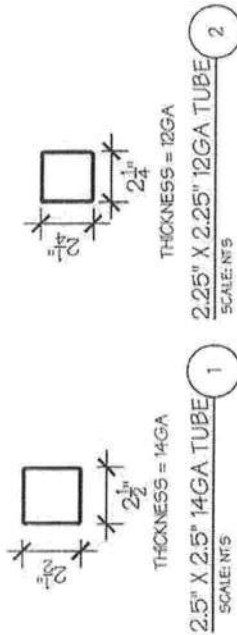


THICKNESS = 14GA

2.5" X 2.5" 14GA TUBE

SCALE: NTS

2.25" X 2.25" 12GA TUBE

SCALE: NTS

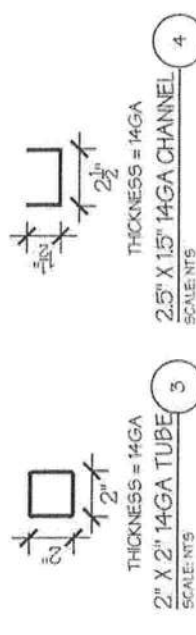


THICKNESS = 14GA

2" X 2" 14GA TUBE

SCALE: NTS

2.5" X 1.5" 14GA CHANNEL

SCALE: NTS

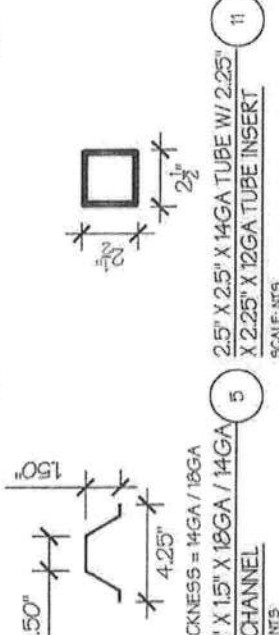

THICKNESS = 14GA / 18GA


4.25" X 1.5" X 18GA / 14GA

SCALE: NTS

2.5" X 2.5" X 14GA TUBE W/ 2.25" X 2.25" X 12GA TUBE INSERT

SCALE: NTS

NOTE: INSERT FULL LENGTH & FIELD BOLT W/ (23) FASTENERS @ 12" C/C STAGGERED OPPOSITE FACE

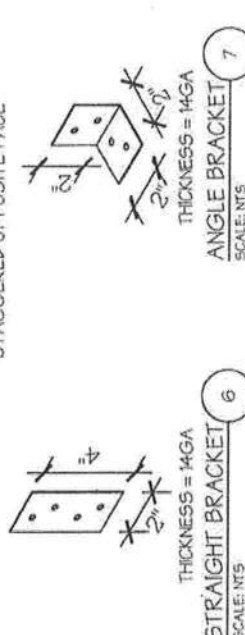

THICKNESS = 14GA


STRAIGHT BRACKET

SCALE: NTS

THICKNESS = 14GA

ANGLE BRACKET

SCALE: NTS

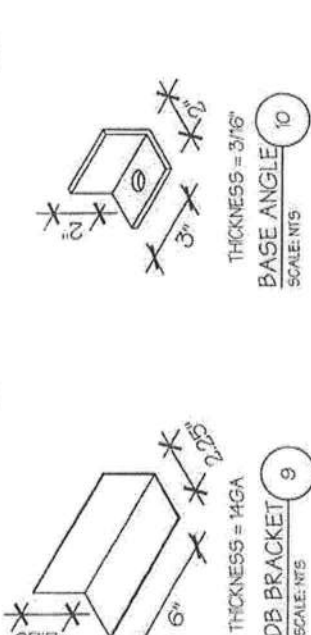

THICKNESS = 14GA

DB BRACKET

SCALE: NTS

THICKNESS = 3/16"

BASE ANGLE

SCALE: NTS

10

Real Steel Metal Buildings

ENGINEERED BY:



A&A ENGINEERING
CIVIL • STRUCTURAL
6935 Renaissance Place, Toledo, OH 43623
Tel. 419-595-1983 • Fax. 419-595-6963
www.aandengineering.com

DRAWING INFORMATION

PROJECT: 30'-0" WIDE BUILDINGS

LOCATION: STATE OF FLORIDA

PROJECT NO.: 356-21-0028

SHEET TITLE:

SCHEDULES & MEMBER SECTIONS

SHEET NO.: 2 / 11

DRAWN BY: A.W. DATE: 1/13/21

CHECKED BY: OAA DATE: 1/13/21

LEGAL INFORMATION

- ANY DUPLICATION OF THIS DRAWING IN WHOLE OR PART IS STRICTLY FORBIDDEN. ANYONE DOING SO WILL BE PROSECUTED UNDER THE FULL EXTENT OF THE LAW.
- DRAWINGS VALID UP TO 1 YEAR FROM DATE OF ISSUE.

SEAL:



STAMP EXPIRY: FEB 28 2023

DATE SIGNED: JAN 15 2021

MANUFACTURED BY:

Real Steel Metal Buildings

ENGINEERED BY:



A&A ENGINEERING
CIVIL • STRUCTURAL
6030 Renaissance Place, Toledo, OH 43623
Tel: 419-299-1983 • Fax: 419-299-6955
www.a-a-engineers.com

DRAWING INFORMATION

PROJECT: 30'-0" WIDE BUILDINGS

LOCATION: STATE OF FLORIDA

PROJECT NO.: 356-21-0028

SHEET TITLE:

FRAME SECTIONS & DETAILS

SHEET NO.: 3 / 11


DRAWN BY: A.W. DATE: 1/13/21

CHECKED BY: OAA DATE: 1/13/21

LEGAL INFORMATION

- ANY DUPLICATION OF THIS DRAWING IN WHOLE OR PART IS STRICTLY PROHIBITED. ANYONE DOING SO WILL BE PROSECUTED UNDER THE FULL EXTENT OF THE LAW.
- DRAWINGS VALID UP TO 1 YEAR FROM DATE OF ISSUE

SEAL:

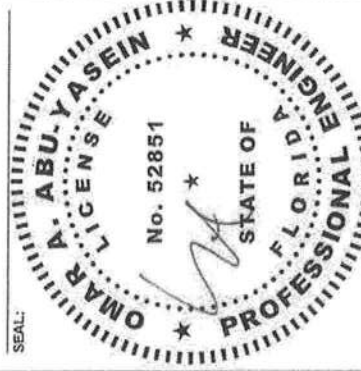

STAMP EXPIRY: FEB 28 2023

DATE SIGNED: JAN 15 2021

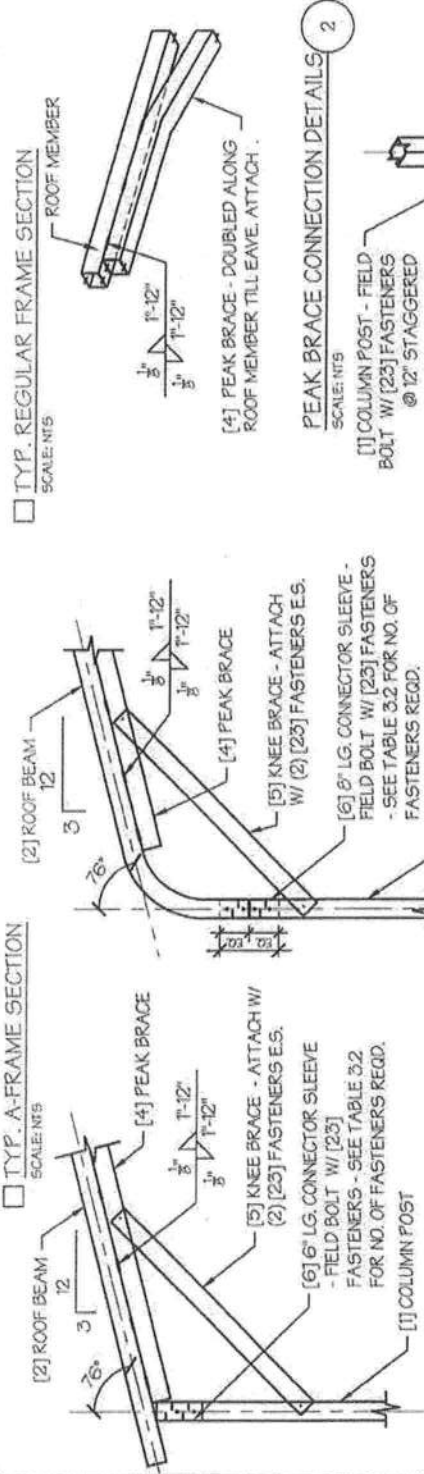
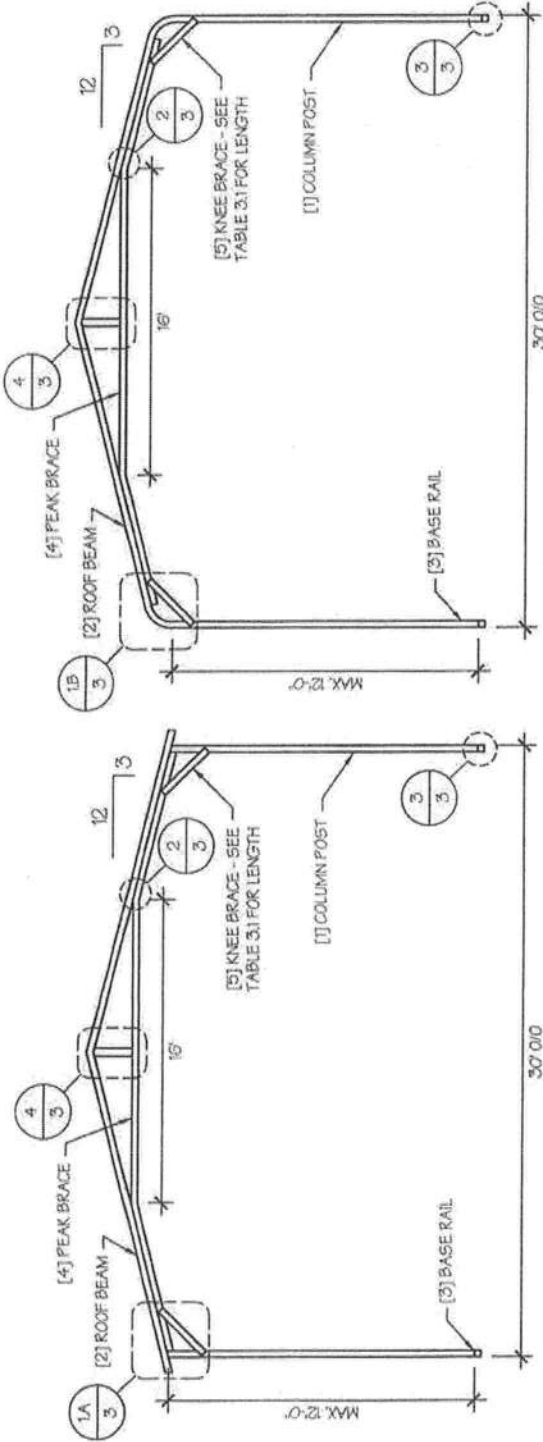


TABLE 3.1: KNEE BRACE SCHEDULE

EAVE HEIGHT	KNEE BRACE LENGTH
□ UP TO 8'	24"
□ 9' TO 12'	36"

TABLE 3.2 FASTENER SCHEDULE

WIND SPEED (MPH)	NO. OF FASTENERS
□ 105 TO 125	4
□ 130 TO 155	6
□ 160 TO 190	8

NOTE: COLUMN POST MAY BE ADJUSTED ±1" FOR LEVELING. MANUFACTURER IS NOT RESPONSIBLE FOR LEVELING OF GROUND AND/OR CONCRETE SURFACE PROVIDED BY OTHERS.

PB SUPPORT DETAIL 4

SCALE: NTS

TABLE 4: FRAME SPACING CHART / SCHEDULE

GROUND / SNOW / ROOF LIVE LOAD (PSF)	ENCLOSED BUILDINGS										OPEN BUILDINGS									
	WIND SPEED (MPH)										WIND SPEED (MPH)									
	105	115	130	140	155	165	180	195	210	230	105	115	130	140	155	165	180	195	210	230
30 / 20	60	60	54/60	54	48	42/48	36/42	54	48/54	42/48	54	48/54	42/48	42	36/42	36	30	36/42	36	30
40 / 27	48/60	48/60	42/60	42/54	48	42/48	36/42	48	48	42/48	48	48	42/48	42	36/42	36	30	36/42	36	30
50 / 34	40/48	40/48	40/48	40/48	40/48	40/48	36/42	40/42	40/42	40/42	40/42	40/42	40/42	40/42	36	36	30	40/42	36	30
60 / 41	36/42	36/42	36	36	36	36	36	36	36	36	36	36	36	30	30	30	24	36	30	24
70 / 47	32/36	32/36	32/36	32/36	30	30	30	30	30	30	30	30	30	24	24	24	24	30	24	24
80 / 54	24	24	24	24	24	24	24	24	24	24	24	24	24	24	24	24	24	24	24	24
90 / 61	18	18	18	18	18	18	18	18	18	18	18	18	18	18	18	18	18	18	18	18
30 / 20	60	60	54/60	54	48	42/48	36/42	54	48/54	42/48	54	48/54	42/48	42/48	36/42	36/42	30/36	36/42	36/42	30/36
40 / 27	48/60	48/60	42/60	42/54	48	42/48	36/42	48	48	42/48	48	48	42/48	42/48	36/42	36/42	30/36	36/42	36/42	30/36
50 / 34	40/54	40/54	40/54	40/48	40/48	40/48	36/42	40/42	40/42	40/42	40/42	40/42	40/42	40/42	36	36	30/36	40/42	36	30/36
60 / 41	36/48	36/42	36/42	36/42	36/42	36/42	36/42	36	36	36	36	36	36	36	36	36	30/36	36	36	30/36
70 / 47	32/36	32/36	32/36	32/36	30	30	30	30	30	30	30	30	30	30	30	30	24	30	30	24
80 / 54	24	24	24	24	24	24	24	24	24	24	24	24	24	24	24	24	24	24	24	24
90 / 61	18	18	18	18	18	18	18	18	18	18	18	18	18	18	18	18	18	18	18	18

NOTES:


- FRAME SPACINGS ARE IN UNITS OF INCHES (IN).
- WHERE TWO VALUES ARE SHOWN, THE HIGHER VALUE CAN ONLY BE USED FOR VERTICAL SHEATHING.
- SNOW LOADS AND ROOF LIVE LOADS ARE IN POUNDS PER SQUARE FOOT (PSF). WIND SPEED IS 3 SEC. GUST IN MILES PER HOUR (MPH).
- FOR VALUES THAT LIE BETWEEN TWO CELLS, THE HIGHER (MORE STRINGENT) VALUE HAS TO BE USED. INTERPOLATION BETWEEN CELLS IS NOT ALLOWED.

ENCLOSURE CLASSIFICATION:


- ENCLOSED BUILDING = ALL 4 WALLS FULLY ENCLOSED WITH DOORS/WINDOWS = USE ENCLOSED BUILDING SPACING CHART.
- OPEN BUILDING = ALL 4 WALLS FULLY OPEN = USE OPEN BUILDING SPACING CHART.
- 3FT PARTIALLY ENCLOSED = BOTH END-WALLS FULLY OPEN, WITH BOTH SIDE-WALLS ONLY 3FT ENCLOSED = USE OPEN BUILDING SPACING CHART.
- PARTIALLY ENCLOSED = BOTH END-WALLS FULLY OPEN, WITH BOTH SIDE-WALLS ENCLOSED MORE THAN 3FT = START WITH OPEN BUILDING SPACING CHART AND THEN REDUCE SPACING BY 6'.
- 3 SIDED ENCLOSED = ALL WALLS ARE ENCLOSED EXCEPT FOR 1 END-WALL = START WITH ENCLOSED BUILDING SPACING + THE OPEN END FRAME MUST HAVE EITHER A GABLED END OR HAVE DOUBLED WELDED LEGS & ROOF.
- FOR ALL SHEATHING ENCLOSURES NOT LISTED ABOVE, REFER TO SHEET 5 FOR SPACING AND DESIGN REQUIREMENTS.

GENERAL NOTES:

- THE MAX. BUILDING LENGTH FOR ENCLOSED BUILDINGS IS 50'-0". THIS CAN BE INCREASED BY ADDING A DOUBLE FRAME AT THE CENTER TO BREAK THE LENGTH OF THE BUILDING.
- BUILDINGS WITH PARTIALLY ENCLOSED END WALLS NEED TO HAVE SIDE WALL BRACING TO SUPPORT THE PARTIALLY ENCLOSED END WALL. (SEE FIGURE A ON SHEET 5).

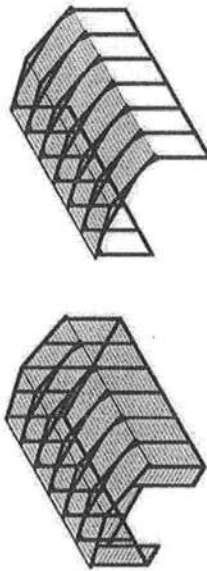

TYP. ENCLOSED BUILDING
SCALE: NTS

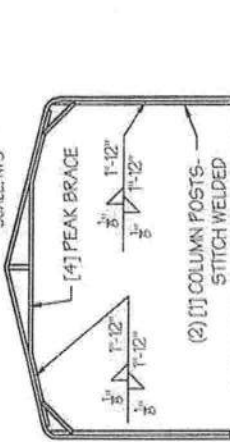

TYP. OPEN BUILDING
SCALE: NTS

MANUFACTURED BY:

Real Steel Metal Buildings

ENGINEERED BY:



A&A ENGINEERING
CIVIL & STRUCTURAL
6036 Renaissance Place, Toledo, OH 43623
Tel: 419-599-1988 • Fax: 419-599-0935
www.aandengineering.com

DRAWING INFORMATION

PROJECT: 30'-0" WIDE BUILDINGS

LOCATION: STATE OF FLORIDA

PROJECT NO.: 356-21-0028

SHEET TITLE:

SPACING SCHEDULES & ENCLOSURE NOTES

SHEET NO.: 4 / 11

DRAWN BY: A.W. DATE: 1/13/21

CHECKED BY: OAA DATE: 1/13/21

LEGAL INFORMATION

- ANY DUPLICATION OF THIS DRAWING IN WHOLE OR PART IS STRICTLY PROHIBITED. ANYONE FOUND TO VIOLATE THIS PROHIBITION WILL BE PROSECUTED UNDER THE FULL EXTENT OF THE LAW.
- DRAWINGS VALID UP TO 1 YEAR FROM DATE OF ISSUE.

SEAL:



STAMP EXPIRY: FEB 28 2023

DATE SIGNED: JAN 15 2021

MANUFACTURED BY:

Real Steel Metal Buildings

ENGINEERED BY:



A&A ENGINEERING
CIVIL - STRUCTURAL
6906 Business Place, Toledo, OH 43623
Tel. 419-893-1883 • Fax 419-893-9655
www.a-a-engineers.com

DRAWING INFORMATION

PROJECT: 30'-0" WIDE BUILDINGS
LOCATION: STATE OF FLORIDA
PROJECT NO.: 3566-21-0028
SHEET TITLE:

PURLIN & GIRT SPACING SCHEDULES

SHEET NO.: 5 / 11


DRAWN BY: A.W. DATE: 1/13/21

CHECKED BY: OAA DATE: 1/13/21

LEGAL INFORMATION

* ANY DUPLICATION OF THIS DRAWING IN WHOLE OR PART IS STRICTLY FORBIDDEN. ANYONE DOING SO WILL BE PROSECUTED UNDER THE FULL TEXT OF THE LAW.
* DRAWINGS VALID UP TO 1 YEAR FROM DATE OF ISSUE.

SEAL:

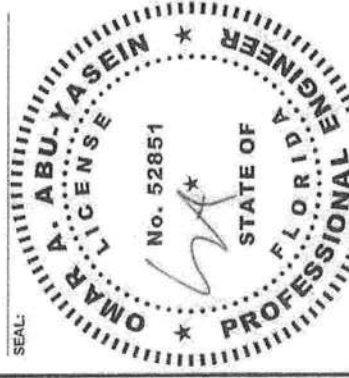

STAMP EXPIRY: FEB 28 2023

DATE SIGNED: JAN 15 2021

TABLE 5.2: GIRT SPACING SCHEDULE

FRAME SPACING	WIND SPEED (MPH)									
	105	115	130	140	155	165	180	190	200	210
15'-0"	60	48	36	30	24	24	24	24	24	18
14'-0"	60	60	48	42	36	30	24	24	24	18
13'-0"	60	60	60	54	48	42	36	30	24	18
12'-0" TO 3'-0"	60	60	60	60	54	48	42	36	30	18

NOTES:

- GIRT SPACING UNITS ARE IN INCHES.
- THIS SCHEDULE IS TO BE USED FOR BOTH 14GA AND 18 GA PURLINS.
- FRAME SPACING NEEDS TO BE DETERMINED FROM TABLE 4.



FIGURE A

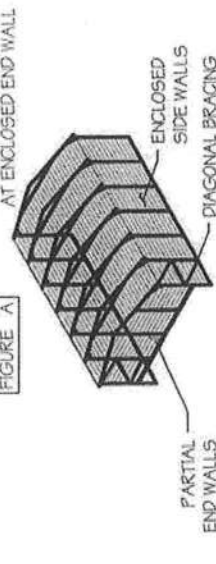


FIGURE B

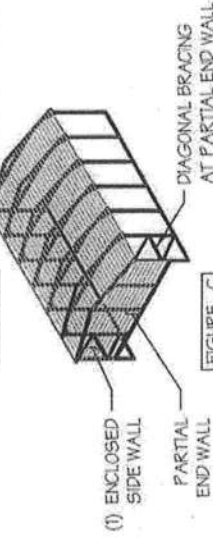


FIGURE C

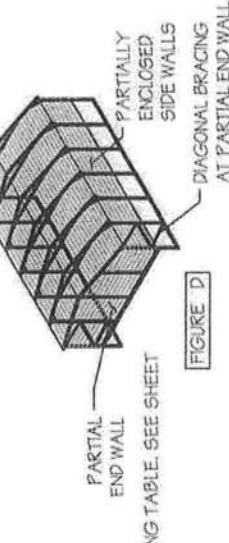


FIGURE D

TABLE 5.1: PURLIN SPACING SCHEDULE

GROUND / SNOW / ROOF LIVE LOAD (PSF)	14GA HAT CHANNEL PURLIN										18GA HAT CHANNEL PURLIN									
	105	115	130	140	155	165	180	190	200	210	105	115	130	140	155	165	180	190	200	210
30/120	54	48	42	36	30	24	24	24	24	24	36	30	24	18	18	12	12	12	12	12
40/127	42	42	42	36	30	24	24	24	24	24	30	30	24	18	18	12	12	12	12	12
50/134	40	40	40	36	30	24	24	24	24	24	24	24	24	18	18	12	12	12	12	12
60/141	36	36	36	36	30	24	24	24	24	24	18	18	18	18	18	12	12	12	12	12
70/147	32	32	32	32	30	24	24	24	24	24	18	18	18	18	18	12	12	12	12	12
80/154	30	30	30	30	30	24	24	24	24	24	18	18	18	18	18	12	12	12	12	12
90/161	24	24	24	24	24	24	24	24	24	24	12	12	12	12	12	12	12	12	12	12
NOTES:

- PURLIN SPACING UNITS ARE IN INCHES.
- FRAME SPACING NEEDS TO BE DETERMINED FROM TABLE 4.

IRREGULAR BUILDING NOTES:

- FIGURES A, B, C & D ON THE RIGHT INDICATE EXAMPLES OF IRREGULAR BUILDINGS.
- FOR IRREGULAR BUILDINGS, FRAME SPACING MUST BE REDUCED BY 6" FROM OPEN BUILDING SPACING TABLE. SEE SHEET 4 FOR OPEN BUILDING TABLE.
- SITE SPECIFICS MAY ALLOW FOR ALTERNATIVE SPACING.

MANUFACTURED BY:

Real Steel Metal Buildings

ENGINEERED BY:



A&A ENGINEERING

CIVIL - STRUCTURAL

9535 Renaissance Place, Toledo, OH 43623
Tel: 419-292-1989 • Fax: 419-292-0653
www.aandengineering.com

DRAWING INFORMATION

PROJECT: 30'-0" WIDE BUILDINGS

LOCATION: STATE OF FLORIDA

PROJECT NO.: 356-21-0028

SHEET TITLE:

SHEATHING OPTIONS & DETAILS

SHEET NO.: 6 / 11

DRAWN BY: A.W. DATE: 1/13/21

CHECKED BY: OAA DATE: 1/13/21

LEGAL INFORMATION

- ANY DUPLICATION OF THIS DRAWING IN WHOLE OR PART IS STRICTLY PROHIBITED. ANYONE DOING SO WILL BE PROSECUTED UNDER THE FULL EXTENT OF THE LAW.
- DRAWINGS VALID UP TO 1 YEAR FROM DATE OF ISSUE

SEAL:




STAMP EXPIRY: FEB 28 2023

DATE SIGNED: JAN 15 2021


GENERAL SHEATHING NOTES:

1. REGULAR STYLE BUILDINGS CAN ONLY HAVE HORIZONTAL SHEATHING ON ROOF AND WALLS.
2. A-FRAME STYLE BUILDINGS CAN HAVE ANY COMBINATION OF HORIZONTAL OR VERTICAL SHEATHING ON ROOFS AND WALLS.
3. BOTH HORIZONTAL AND VERTICAL ROOF SHEATHING CAN HAVE MAX. 6" OVERHANG.
4. USING VERTICAL SHEATHING MAY ALLOW FOR GREATER FRAME SPACING. SEE NOTE 2 UNDER TABLE 4.
5. VERTICAL SHEATHING RECOMMENDED FOR BUILDINGS 30' OR LONGER

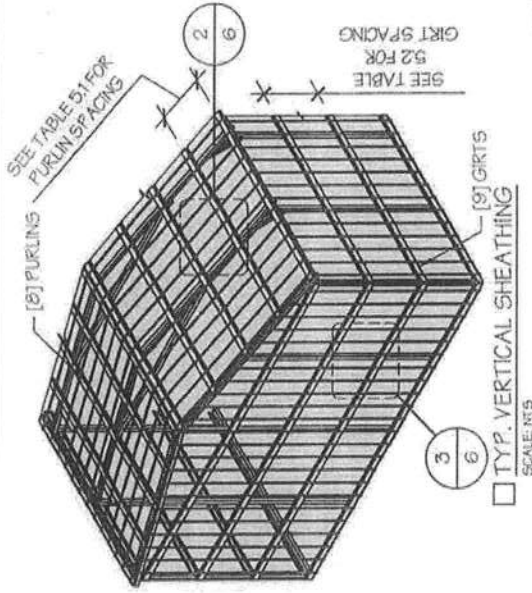


☐ TYP. HORIZONTAL SHEATHING
SCALE: NTS

☐ TYP. VERTICAL SHEATHING
SCALE: NTS

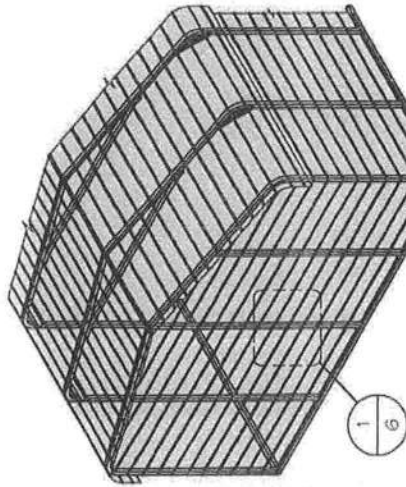

☐ TYP. HORIZONTAL SHEATHING
SCALE: NTS


☐ TYP. VERTICAL SHEATHING
SCALE: NTS

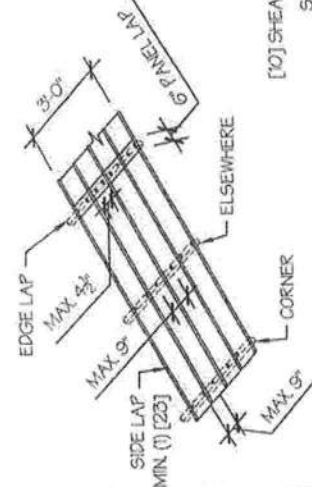


☐ TYP. SHEATHING FASTENER SCHEDULE
SCALE: NTS

☐ TYP. HORIZONTAL SHEATHING DETAIL
SCALE: NTS


☐ TYP. VERTICAL SHEATHING DETAIL
SCALE: NTS

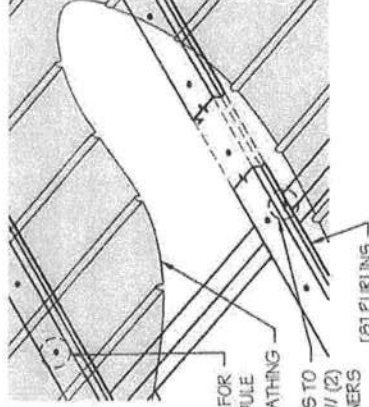

☐ TYP. VERTICAL SHEATHING DETAIL
SCALE: NTS

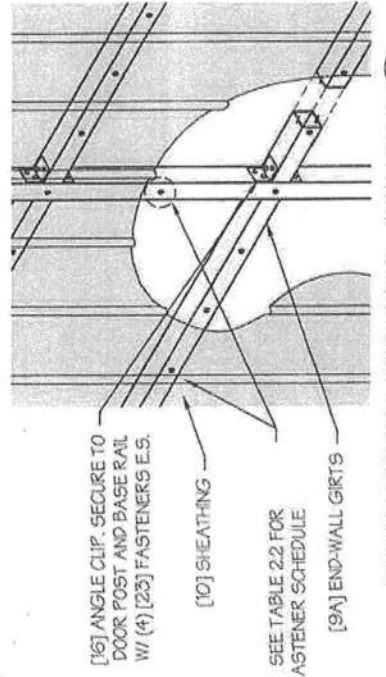

☐ WALL VERTICAL SHEATHING - TUBE DETAIL
SCALE: NTS

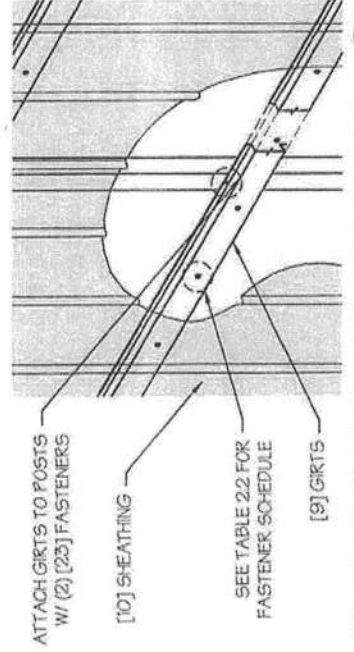

☐ WALL VERTICAL SHEATHING - HAT CHANNEL DETAIL
SCALE: NTS

MANUFACTURED BY:

Real Steel Metal Buildings

ENGINEERED BY:



A&A ENGINEERING
CIVIL • STRUCTURAL
(855) Renaissance Place, Toledo, OH 43623
Tel. 419-298-1983 • Fax 419-292-0253
www.aa-engineers.com

DRAWING INFORMATION

PROJECT: 30'-0" WIDE BUILDINGS

LOCATION: STATE OF FLORIDA

PROJECT NO.: 356-21-0028

SHEET TITLE:

SIDE WALL FRAMING
& OPENINGS

SHEET NO.: 7-A / 11

DRAWN BY: A.W. DATE: 1/13/21

CHECKED BY: OAA DATE: 1/13/21

LEGAL INFORMATION


ANY DUPLICATION OF THIS DRAWING IN WHOLE OR PART IS STRICTLY FORBIDDEN. ANYONE DOING SO WILL BE PROSECUTED UNDER THE FULL EXTENT OF THE LAW. DRAWINGS VALID UP TO 1 YEAR FROM DATE OF ISSUE.

SEAL:




STAMP EXPIRY: FEB 28 2023

DATE SIGNED: JAN 15 2021

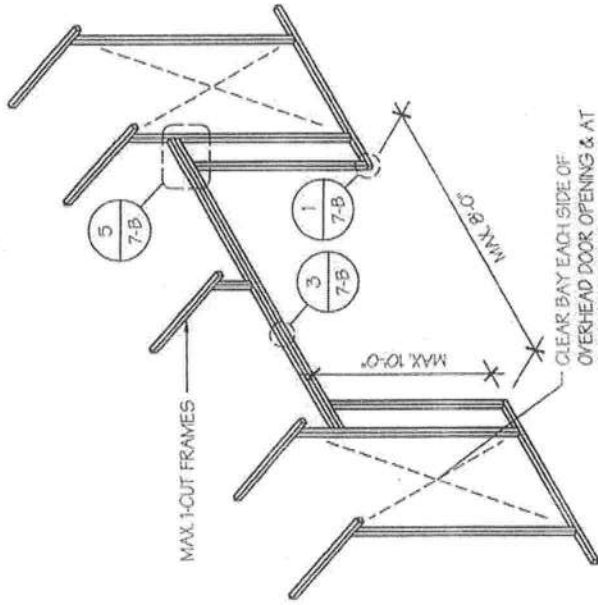

☐ SIDE WALL OVERHEAD DOOR OPENINGS

SCALE: NTS

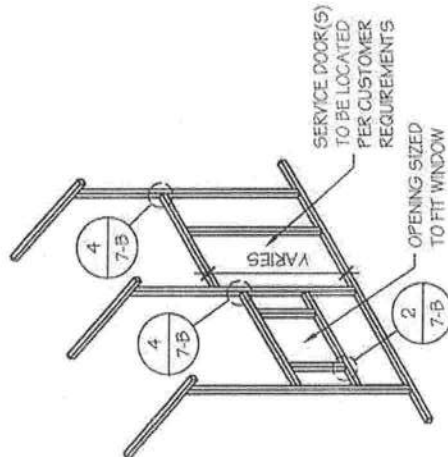

☐ SIDE WALL SERVICE DOOR / WINDOW OPENINGS

SCALE: NTS

SIDE WALL FRAMING NOTES:

1. TRUSS-STYLE HEADERS ARE REQUIRED FOR WHERE THE GROUND SNOW LOAD IS 40 PSF OR GREATER.
2. DESIGNS AND DETAILS SHOWN HERE ARE APPLICABLE TO BOTH REGULAR AND A-FRAME STYLE BUILDINGS.
3. MAX. HEIGHT OF SIDE WALL OVERHEAD DOOR OPENINGS IS 2 FT LESS THAN THE EAVE HEIGHT.
4. OVERHEAD DOOR OPENINGS CANNOT CUT THROUGH MORE THAN 2 FULL FRAMES.
5. MIN. 1 CLEAR BAY MUST BE MAINTAINED BETWEEN ANY 2 OVERHEAD DOOR OPENINGS. A CLEAR BAY IS A SPACE BETWEEN TWO FRAMES THAT HAS NO OVERHEAD DOOR OPENINGS.
6. MIN. 1 CLEAR BAY MUST ALSO BE MAINTAINED FROM THE BUILDING CORNERS.
7. SERVICE DOORS AND WINDOWS CAN BE PLACED IN CLEAR BAYS OR ANY WHERE ELSE AS NEEDED.

MANUFACTURED BY:

Real Steel Metal Buildings

ENGINEERED BY:



A&A ENGINEERING
CIVIL • STRUCTURAL
6036 Rembrandt Place, Toledo, OH 43623
Tel: 419-592-1983 • Fax: 419-892-0552
www.aandengineering.com

DRAWING INFORMATION

PROJECT: 30'-0" WIDE BUILDINGS

LOCATION: STATE OF FLORIDA

PROJECT NO.: 356-21-0028

SHEET TITLE:

SIDE WALL FRAMING
DETAILS

SHEET NO.: 7-B / 11

DRAWN BY: A.W. DATE: 1/13/21

CHECKED BY: OAA DATE: 1/13/21

LEGAL INFORMATION


- ANY DUPLICATION OF THIS DRAWING IN WHOLE OR PART IS STRICTLY PROHIBITED. ANYONE DOING SO WILL BE PROSECUTED UNDER THE FULL EXTENT OF THE LAW.
- DRAWINGS VALID UP TO 1 YEAR FROM DATE OF ISSUE.

SEAL:



STAMP EXPIRY: FEB 28 2023

DATE SIGNED: JAN 15 2021

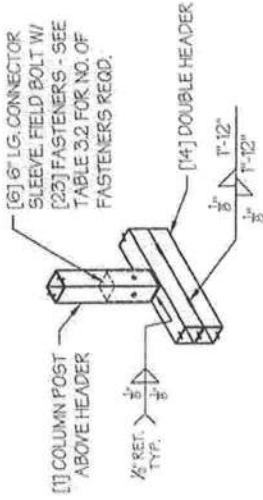


DOOR POST BOT. CONN. DETAIL

SCALE: NTS




TYP. WINDOW FRAMING
CONN. DETAIL

SCALE: NTS

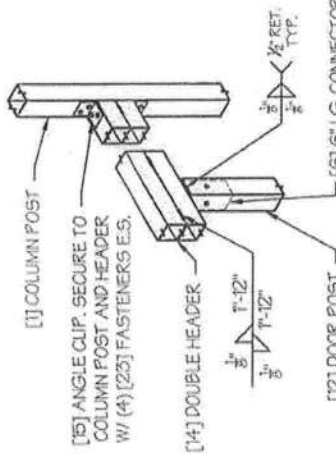

COLUMN POST ABOVE DBL.
DOOR HEADER CONN. DETAIL

SCALE: NTS

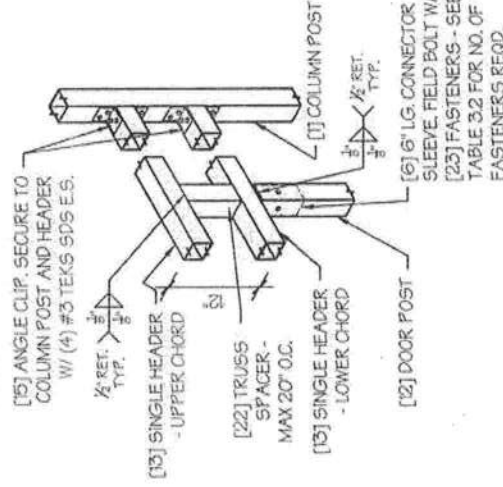


TYP. SERVICE DOOR / WINDOW
FRAMING CONN. DETAIL

SCALE: NTS

COLUMN POST ABOVE TRUSS
DOOR HEADER CONN. DETAIL

SCALE: NTS

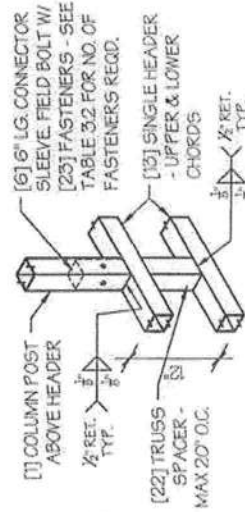

COLUMN POST ABOVE TRUSS
DOOR HEADER CONN. DETAIL

SCALE: NTS

TABLE 3.2 FOR NO. OF
FASTENERS REQD.

TABLE 3.2 FOR NO. OF
FASTENERS REQD.

[6] 6" LG. CONNECTOR
SLEEVE FIELD BOLT W/
[23] FASTENERS - SEE
TABLE 3.2 FOR NO. OF
FASTENERS REQD.

[1] COLUMN POST
ABOVE HEADER

1/2" RET.
TYP.

[14] DOUBLE HEADER
1" x 12"

1/2" x 1/2"

COLUMN POST ABOVE DBL.
DOOR HEADER CONN. DETAIL

SCALE: NTS

[15] ANGLE CLIP. SECURE TO
COLUMN POST AND HEADER
W/ (4) #3 TKS SPS E.S.

1/2" RET.
TYP.

[13] SINGLE HEADER
- UPPER CHORD

[22] TRUSS
SPACER -
MAX 20' O.C.

[13] SINGLE HEADER
- LOWER CHORD

[12] DOOR POST

[6] 6" LG. CONNECTOR
SLEEVE FIELD BOLT W/
[23] FASTENERS - SEE
TABLE 3.2 FOR NO. OF
FASTENERS REQD.

[1] COLUMN POST

1/2" RET.
TYP.

[14] DOUBLE HEADER
1" x 12"

1/2" x 1/2"

MANUFACTURED BY:

Real Steel Metal Buildings

ENGINEERED BY:



A&A ENGINEERING
CIVIL-STRUCTURAL

6830 Remittance Place, Toledo, OH 43623
Tel. 419-292-1983 • Fax. 419-292-4955
www.aandengineering.com

DRAWING INFORMATION

PROJECT: 30'-0" WIDE BUILDINGS

LOCATION: STATE OF FLORIDA

PROJECT NO.: 356-21-0028

SHEET TITLE:

END WALL FRAMING

SHEET NO.: 8-A / 11

DRAWN BY: A.W. DATE: 1/13/21

CHECKED BY: OAA DATE: 1/13/21

LEGAL INFORMATION


- ANY DUPLICATION OF THIS DRAWING IN WHOLE OR PART IS STRICTLY PROHIBITED. ANYONE DOING SO WILL BE PROSECUTED UNDER THE FULL EXTENT OF THE LAW.
- DRAWINGS VALID UP TO 1 YEAR FROM DATE OF ISSUE.

SEAL:




STAMP EXPIRY: FEB 28 2023

DATE SIGNED: JAN 15 2021

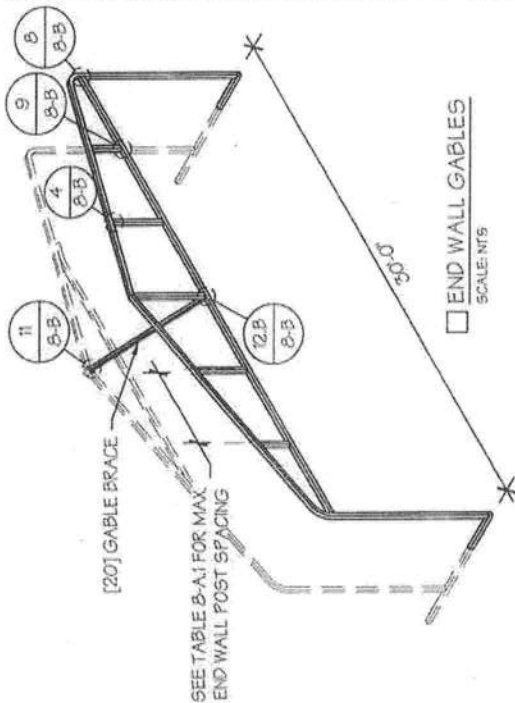


☐ END WALL GABLES
SCALE: NTS

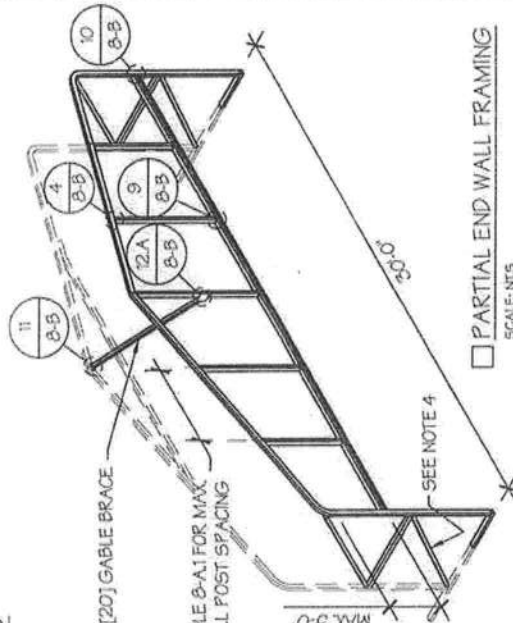


☐ PARTIAL END WALL FRAMING
SCALE: NTS

TABLE 8-A: END WALL POST SPACING SCHEDULE

WIND SPEED (MPH)	EAVE HEIGHT				
	UP TO 7'	8' TO 9'	10' TO 12'		
□ 105	5'	5'	5'	5'	5'
□ 115	5'	5'	5'	4.5'	4.5'
□ 130	4.5'	4.5'	4.5'	4'	4'
□ 140	4.5'	4.5'	4.5'	3'	3'
□ 155	4'	4'	4'	2.5'	2.5'
□ 165 - 180	3.5'	3'	3'	2'	2'

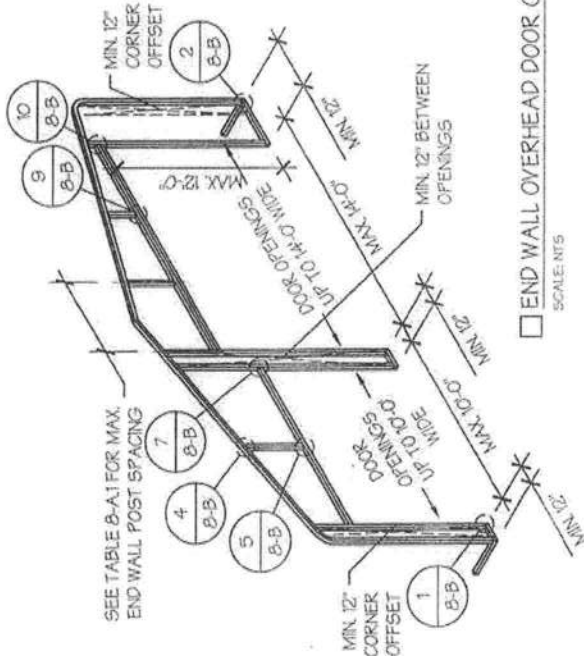

☐ END WALL OVERHEAD DOOR OPENINGS
SCALE: NTS

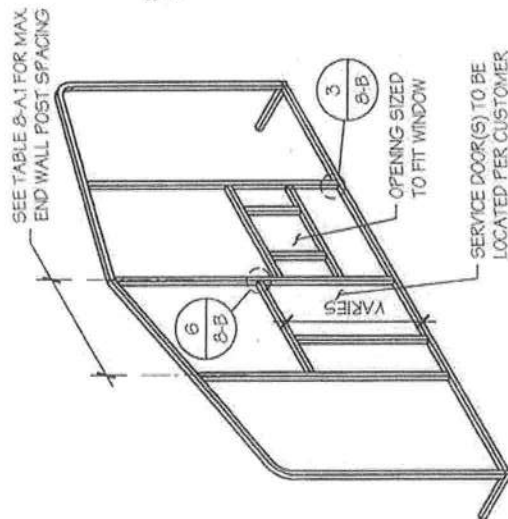

☐ END WALL SERVICE DOOR AND WINDOW OPENINGS
SCALE: NTS

END WALL FRAMING NOTES:

- DESIGNS AND DETAILS SHOWN HERE ARE APPLICABLE TO BOTH REGULAR AND A-FRAME STYLE BUILDINGS.
- MIN. 12" CLEARANCE MUST BE MAINTAINED BETWEEN ANY TWO OPENINGS (OVERHEAD DOOR OR SERVICE DOOR) AND FROM CORNERS.
- SERVICE DOORS AND WINDOWS CAN BE PLACED AS NEEDED.
- DIAGONAL BRACES NEED TO BE ADDED FOR PARTIAL END WALL ENCLOSURES. SEE SHEET 9 FOR DIAGONAL BRACE CONNECTION DETAILS.

MANUFACTURED BY:

Real Steel Metal Buildings

ENGINEERED BY:



A&A ENGINEERING
CIVIL-STRUCTURAL
6080 Renaissance Place, Toledo, OH 43623
Tel: 419-592-1980 • Fax: 419-592-6537
www.aandengineering.com

DRAWING INFORMATION

PROJECT: 30'-0" WIDE BUILDINGS

LOCATION: STATE OF FLORIDA

PROJECT NO.: 356-21-0028

SHEET TITLE:

END WALL FRAMING
DETAILS

SHEET NO.: 8-B / 11

DRAWN BY: A.W. DATE: 1/13/21

CHECKED BY: OAA DATE: 1/13/21

LEGAL INFORMATION


- ANY DUPLICATION OF THIS DRAWING IN WHOLE OR PART IS STRICTLY FORBIDDEN. ANYONE DOING SO WILL BE PROSECUTED UNDER THE FULL EXTENT OF THE LAW.
- DRAWINGS VALID UP TO 1 YEAR FROM DATE OF ISSUE

SEAL:



STAMP EXPIRY: FEB 28 2023

DATE SIGNED: JAN 15 2021

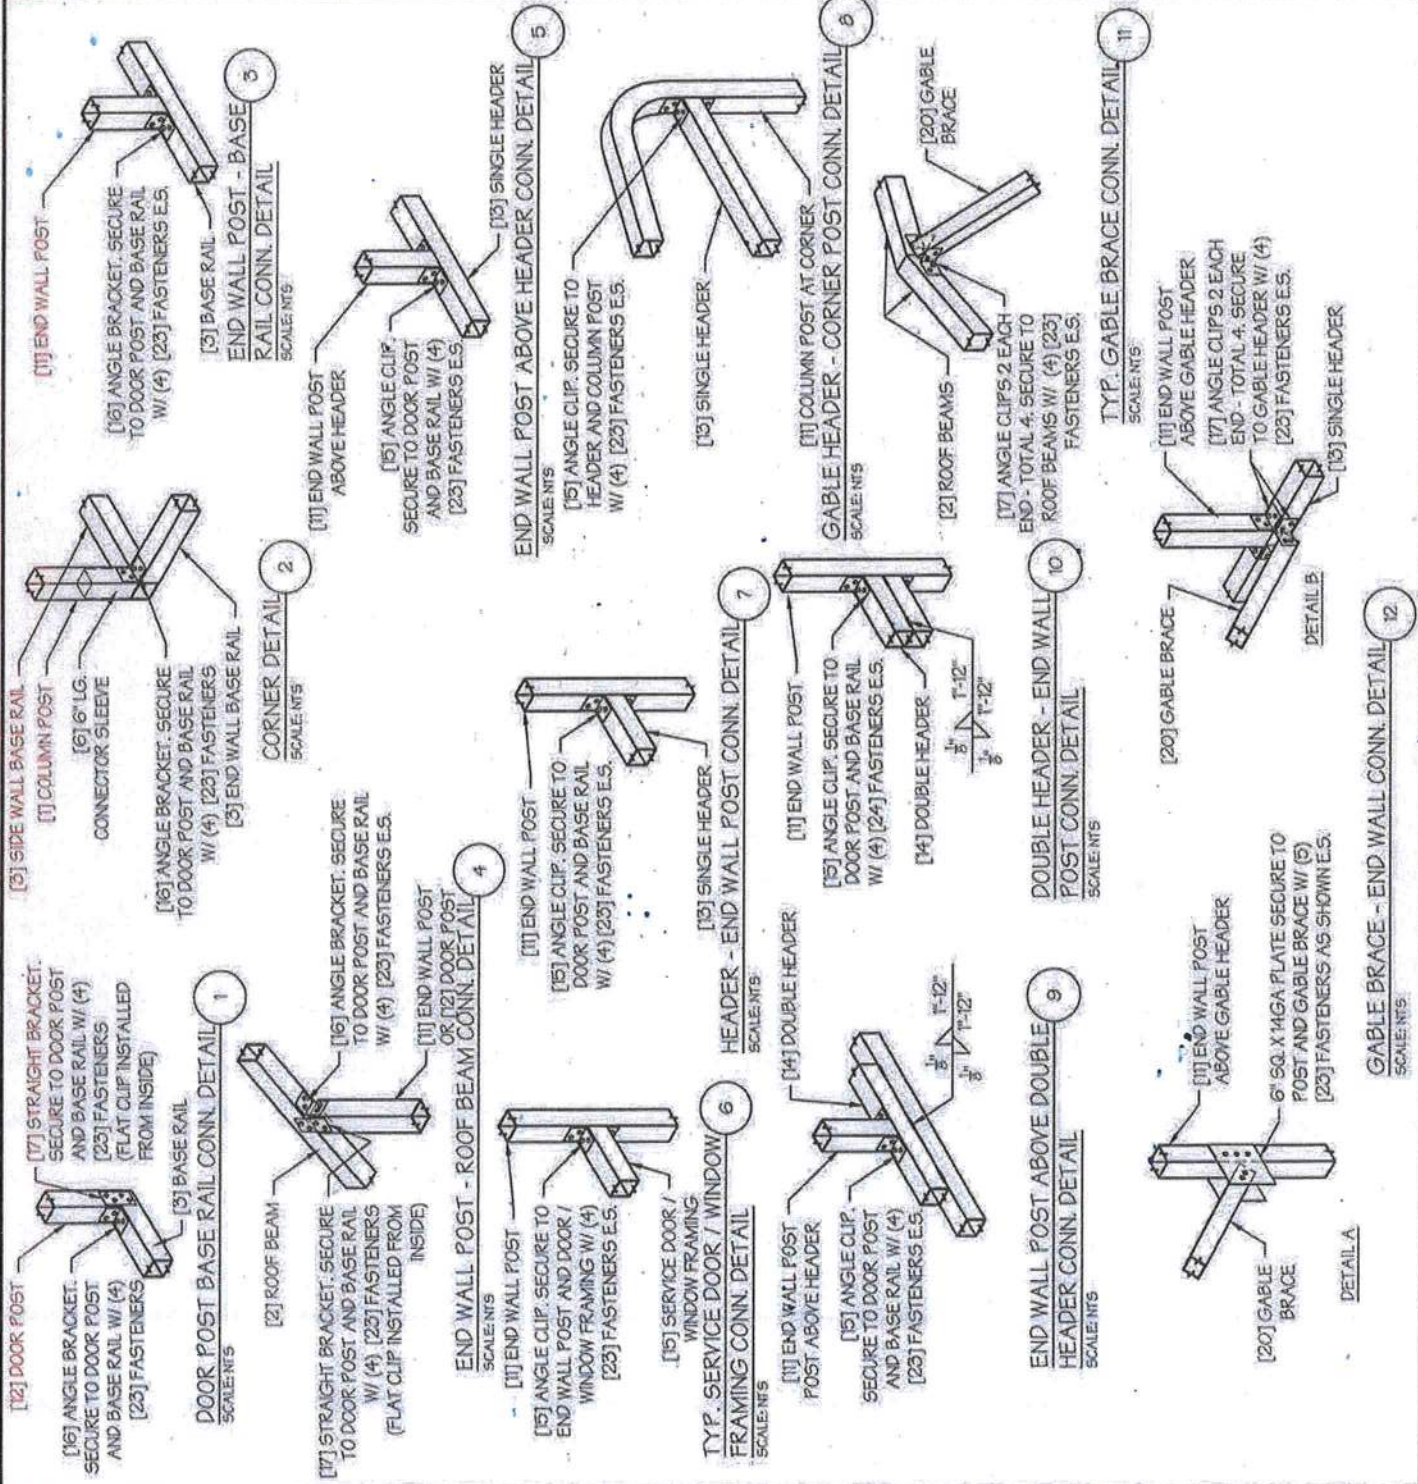

MANUFACTURED BY:

Real Steel Metal Buildings

ENGINEERED BY:



A&A ENGINEERING
CIVIL • STRUCTURAL
8805 Reservoir Pl., Toledo, OH 43628
Tel. 419-299-1988 • Fax 419-299-0865
www.a-a-engineers.com

DRAWING INFORMATION

PROJECT: 30'-0" WIDE BUILDINGS
LOCATION: STATE OF FLORIDA
PROJECT NO.: 356-21-0028
SHEET TITLE: CORNER BRACING DETAILS

SHEET NO.: 9 / 11

DRAWN BY: A.W. DATE: 1/13/21

CHECKED BY: OAA DATE: 1/13/21

LEGAL INFORMATION


* ANY DUPLICATION OF THIS DRAWING IN WHOLE OR PART IS STRICTLY FORBIDDEN. ANYONE DOING SO WILL BE PROSECUTED UNDER THE FULL EXTENT OF THE LAW.
* DRAWINGS VALID UP TO 1 YEAR FROM DATE OF ISSUE

SEAL:



STAMP EXPIRY: FEB 28 2023

DATE SIGNED: JAN 15 2021

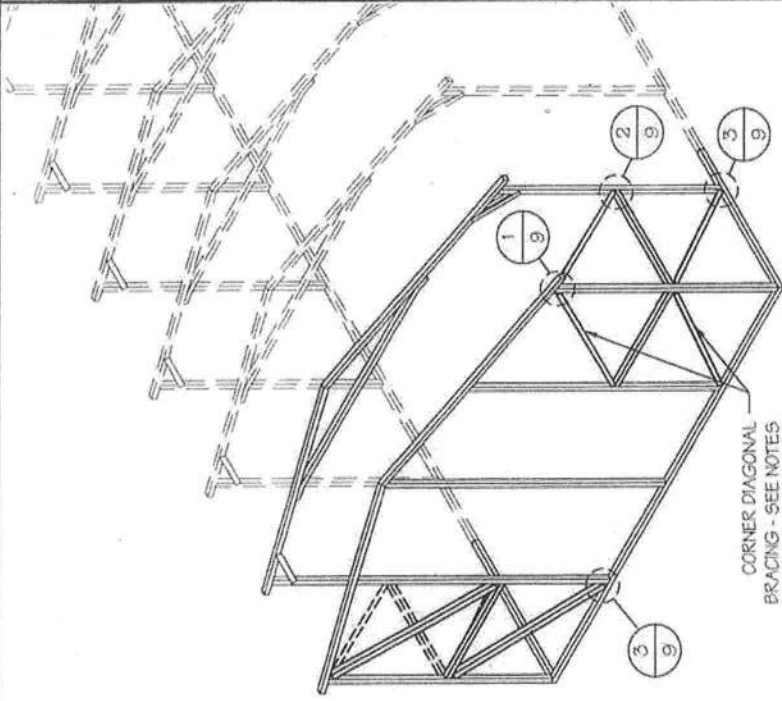


DIAGONAL BRACING AT CORNERS

SCALE: NTS


CORNER BRACING NOTES:

1. DIAGONAL BRACING AT BUILDING CORNERS IS REQUIRED FOR ALL BUILDINGS IN LOCATIONS WHERE WIND SPEED IS 140 MPH OR GREATER.
- FOR 3 SIDED ENCLOSED BUILDINGS 140 MPH OR GREATER WIND SPEED - THE BUILDING MUST BE DESIGNED WITH OPEN BUILDING SPACING AND DIAGONAL BRACING IS REQUIRED ON ALL ENCLOSED WALLS.
2. SIDE-WALL DIAGONAL BRACING IS REQUIRED WHEN THE ADJACENT END-WALL IS PARTIALLY ENCLOSED.
3. ALL BUILDINGS WITH IRREGULAR ENCLOSURE (SEE SHEET 5) WILL REQUIRE SIDE-WALL BRACING CLOSE TO THE PARTIALLY ENCLOSED END-WALL.

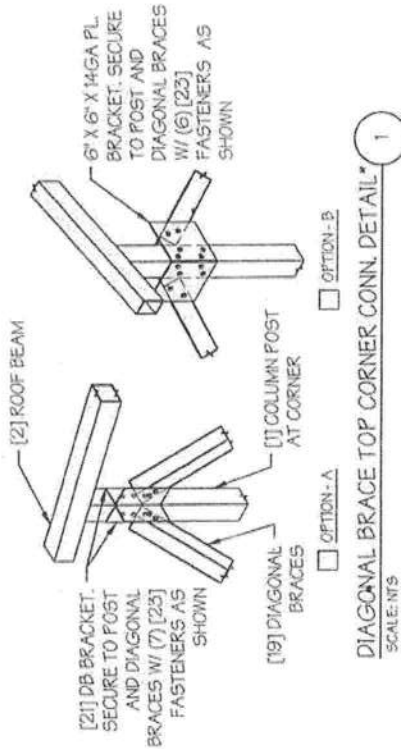


DIAGONAL BRACE TOP CORNER CONN. DETAIL

SCALE: NTS

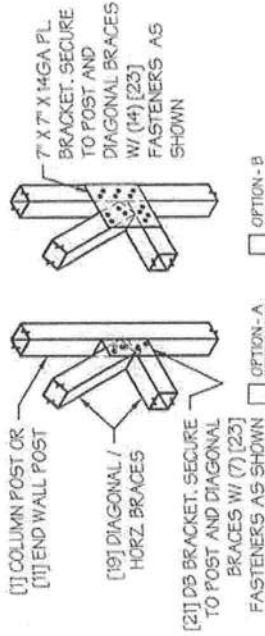

DIAGONAL BRACE - POST CONN. DETAIL

SCALE: NTS

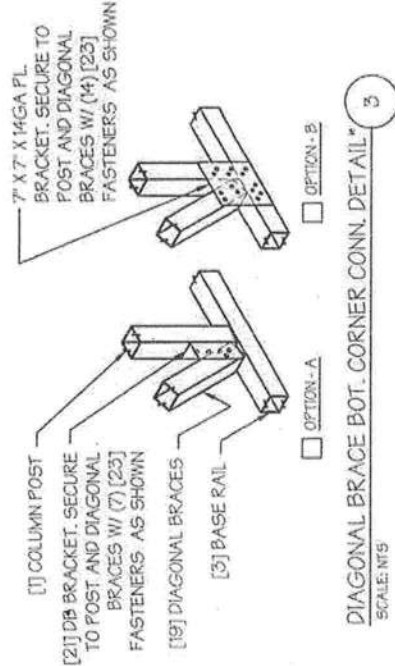

DIAGONAL BRACE BOT. CORNER CONN. DETAIL

SCALE: NTS

* INSIDE VIEW SHOWN FOR CLARITY

MANUFACTURED BY:

Real Steel Metal Buildings

ENGINEERED BY:



A&A ENGINEERING
CIVIL • STRUCTURAL
6386 Remittance Place, Toledo, OH 43623
Tel. 419-592-1988 • Fax. 419-592-0855
www.aaengineers.com

DRAWING INFORMATION

PROJECT: 30'-0" WIDE BUILDINGS

LOCATION: STATE OF FLORIDA

PROJECT NO.: 356-21-0028

SHEET TITLE:

OPTIONAL LEAN-TO
ADDITION

SHEET NO.: 10 / 11

DRAWN BY: A.W. DATE: 1/13/21

CHECKED BY: OAA DATE: 1/13/21

LEGAL INFORMATION


- ANY DUPLICATION OF THIS DRAWING IN WHOLE OR
PART WITHOUT THE WRITTEN PERMISSION OF THE
ENGINEER IS PROHIBITED. VIOLATION OF THIS
- DRAWINGS VALID UP TO 1 YEAR FROM DATE OF ISSUE

SEAL:



STAMP EXPIRY: FEB 28 2023

DATE SIGNED: JAN 15 2021

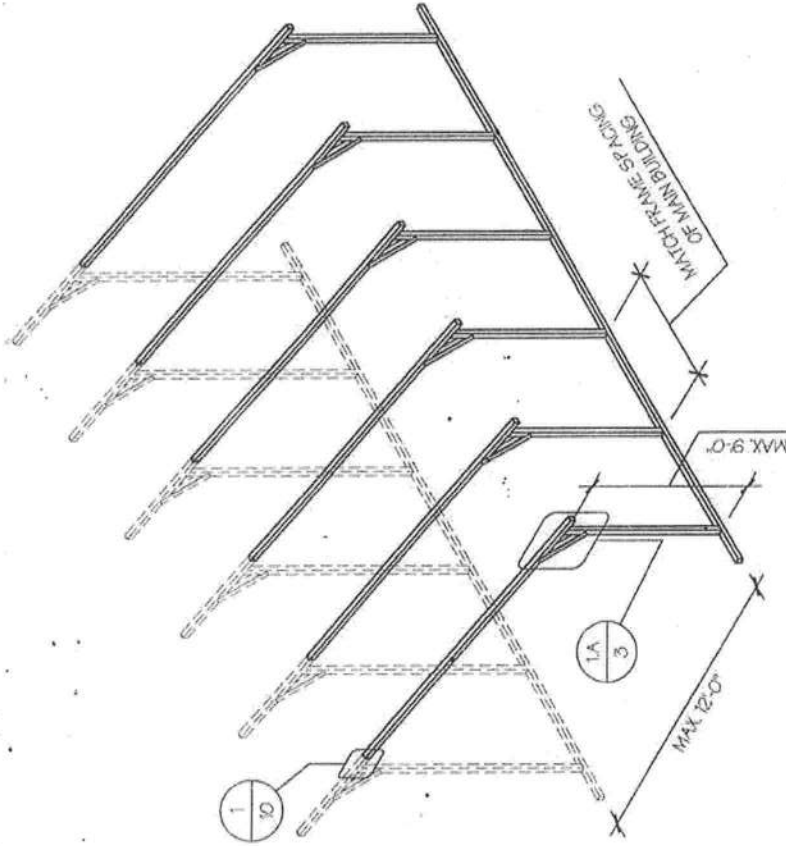

☐ OPTIONAL LEAN-TO ADDITION

SCALE: NTS

[6] 12" LG. CONNECTOR SLEEVE -
FIELD BOLT TO BOTH TUBES W/
[23] FASTENERS - SEE TABLE 3.2
FOR NO. OF FASTENERS REQD.

[2] ROOF BEAM -
LEAN-TO ADDITION

[6] 6" LG. CONNECTOR SLEEVE -
FIELD BOLT W/ [23] FASTENERS
E.S. - SEE TABLE 3.2 FOR NO. OF
FASTENERS REQD.

[1] COLUMN POST

LEAN-TO ADDITION NOTES:


1. LEAN-TO ADDITIONS CAN BE ADDED ON EITHER OR BOTH SIDES OF THE BUILDING.
2. ROOF SLOPE, PURLIN, GIRT AND FRAME SPACING OF THE ADDITION HAVE TO MATCH THAT OF THE MAIN STRUCTURE.
3. IF THE LEAN-TO ADDITION IS "OPEN" (BOTH END WALLS OR SIDE WALL IS NOT ENCLOSED), THE DESIGN OF THE MAIN BUILDING HAS TO USE THE FRAME SPACING OF AN OPEN BUILDING FROM TABLE 4.

LEAN-TO ATTACHMENT DETAIL 1

SCALE: NTS

CONCRETE SLAB FOUNDATION NOTES:

- DESIGNS SHOWN ON THIS SHEET ARE FOR CONCRETE SLAB FOUNDATION. ANY OF THE FOUNDATIONS SHOWN ON SHEETS 11-A THRU D CAN BE USED.
- CONCRETE ANCHORS SHALL BE LOCATED NEXT TO EVERY POST AND ON EITHER SIDE OF OPENINGS. TWO ANCHORS SHALL BE INSTALLED AT CORNERS OF ENCLOSED BUILDINGS WITH END WALLS - ONE ON EACH BASE RAIL. IN LOCATIONS REQUIRING TWO ANCHORS DUE TO WIND, ONE ANCHOR IS TO BE ON EACH SIDE OF THE COLUMN POST.
- ANCHORS IN CLOSE PROXIMITY TO EACH OTHER MUST HAVE A MIN. 4" SPACING.
- MIN. NUMBER OF CONCRETE ANCHORS PER POST SHALL BE AS SHOWN IN TABLE 11-A.2.
- THE SIZE OF THE SLAB SHALL BE THE SIZE (WIDTH AND LENGTH) OF THE BUILDING PLUS 5" FOR 14GA MATERIAL AND 5" FOR 12GA MATERIAL.
- DEPTH OF SLAB TURN DOWN FOOTING SHALL BE GREATER THAN FROST DEPTH SPECIFIED PER LOCAL CODE.
- CONTROL JOINTS SHALL BE PLACED SO AS TO LIMIT MAX. SLAB SPANS TO 20' IN EACH DIRECTION.
- ASSUMED SOIL BEARING CAPACITY IS TO BE A MIN. OF 1500 PSF.
- CONCRETE STRENGTH TO BE A MIN. OF 2500 PSI @ 28 DAYS.

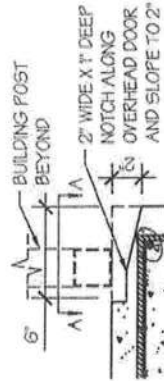


OVERHEAD DOOR NOTCH DETAIL

SCALE: NTS

TABLE 11-A.1: NOTCH WIDTH


HORIZONTAL/OPEN	VERTICAL
14GA	12GA
2 3/4"	2 7/8"
1 3/4"	1 7/8"

NOTE: DEPTH IS TO BE 1 1/2"

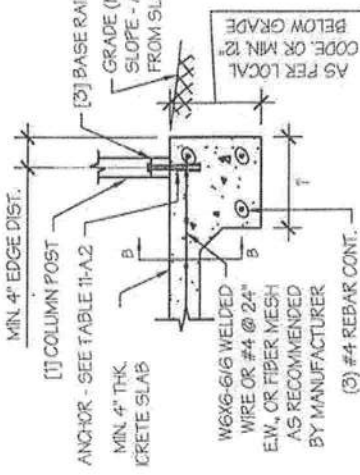


STANDARD EDGE DETAIL

SCALE: NTS

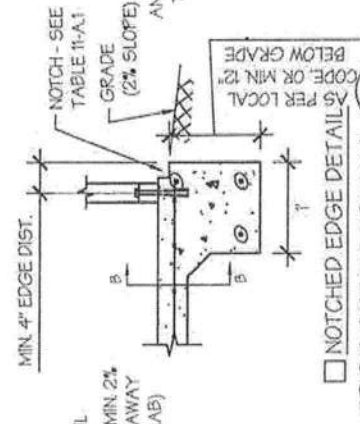

NOTCHED EDGE DETAIL

SCALE: NTS

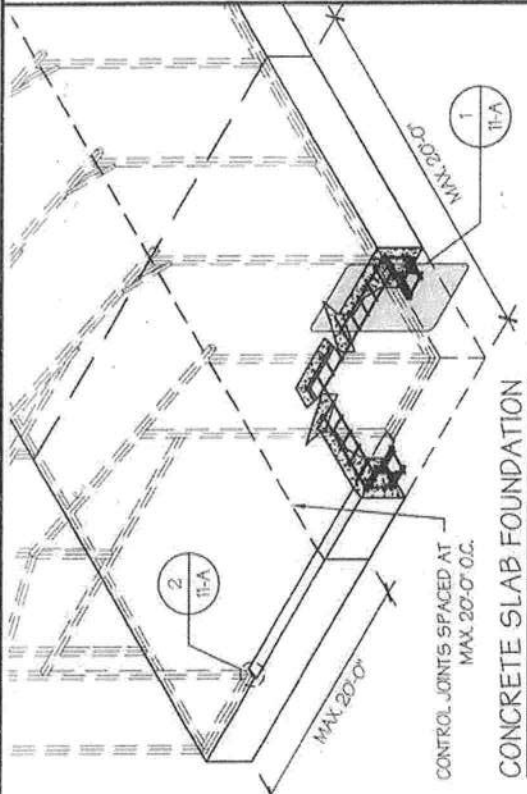

CONCRETE SLAB FOUNDATION


SCALE: NTS

TABLE 11-A.2: CONCRETE SLAB ANCHOR SCHEDULE


ENCLOSURE	WIND SPEED (MPH)	ANCHOR SIZE/NUMBER
ENCLOSED	105 TO 135	(1) 1/2" Ø X 7"
	136 TO 180	(2) 1/2" Ø X 7"
OPEN	105 TO 135	(1) 1/2" Ø X 7"
	136 TO 180	(2) 1/2" Ø X 7"

NOTES:


- ANCHORS ARE TO BE CONCRETE WEDGE OR EXPANSION ANCHORS.
- MIN. EMBEDMENT DEPTH TO BE 2 1/2".
- ANCHORS TO BE SPACED NO MORE THAN 6" FROM POSTS.

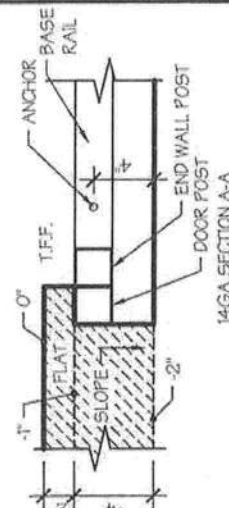

DOOR POST SECTION A-A

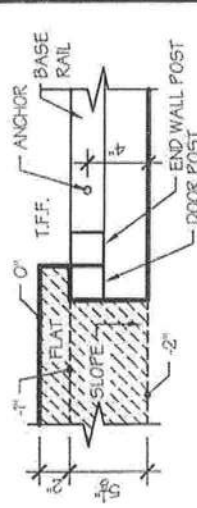

END WALL POST SECTION A-A

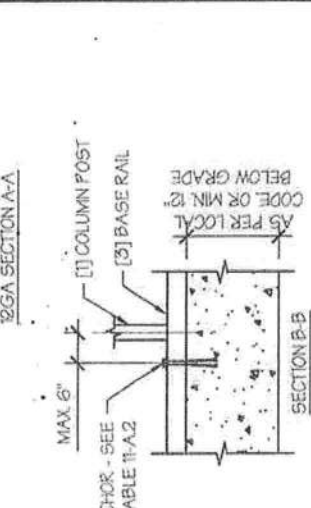

SECTION B-B

MANUFACTURED BY:

Real Steel Metal Buildings

ENGINEERED BY:



A&A ENGINEERING
CIVIL - STRUCTURAL
6036 Remembrance Place, Toledo, OH 44029
Tel. 419-952-1988 • Fax. 419-952-0655
www.a-a-engineers.com

DRAWING INFORMATION

PROJECT: 30'-0" WIDE BUILDINGS
LOCATION: STATE OF FLORIDA
PROJECT NO.: 356-21-0028
SHEET TITLE: FOUNDATION OPTION 1: CONCRETE SLAB
SHEET NO.: 11-A / 11
DRAWN BY: A.W. DATE: 1/13/21
CHECKED BY: OAA DATE: 1/13/21

LEGAL INFORMATION

- ANY DUPLICATION OF THIS DRAWING IN WHOLE OR PART IS STRICTLY FORBIDDEN. ANYONE DOING SO WILL BE PROSECUTED UNDER THE FULL EXTENT OF THE LAW.
- DRAWINGS VALID UP TO 1 YEAR FROM DATE OF ISSUE.

SEAL:



STAMP EXPIRY: FEB 28 2023
DATE SIGNED: JAN 15 2021

MANUFACTURED BY:

Real Steel Metal Buildings

ENGINEERED BY:



A&A ENGINEERING
CIVIL & STRUCTURAL
(609) 291-1983 • Fax: 415-692-6533
www.aa-engineers.com

DRAWING INFORMATION

PROJECT: 30'-0" WIDE BUILDINGS

LOCATION: STATE OF FLORIDA

PROJECT NO.: 356-21-0028

SHEET TITLE:

FOUNDATION OPTION 1:

CONCRETE SLAB

SHEET NO.: 11-A / 11

DRAWN BY: A.W. DATE: 1/13/21

CHECKED BY: OAA DATE: 1/13/21

LEGAL INFORMATION


- ANY DUPLICATION OF THIS DRAWING IN WHOLE OR PART IS PROHIBITED WITHOUT THE WRITTEN CONSENT OF THE ENGINEER. ALL RIGHTS ARE RESERVED. THIS DRAWING IS THE PROPERTY OF A&A ENGINEERING. IT IS TO BE USED ONLY FOR THE PROJECT AND SITE SPECIFICALLY IDENTIFIED HEREON. IT IS NOT TO BE REPRODUCED OR COPIED FOR ANY OTHER PROJECT OR SITE. - DRAWINGS VALID UP TO 1 YEAR FROM DATE OF ISSUE.

SEAL:



STAMP EXPIRY: FEB 28 2023

DATE SIGNED: JAN 15 2021

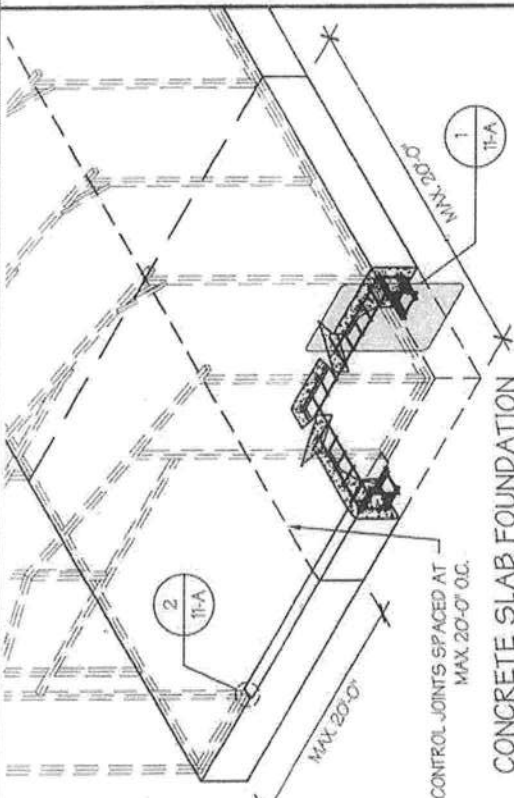

CONCRETE SLAB FOUNDATION


SCALE: NTS

TABLE 11-A1: CONCRETE SLAB ANCHOR SCHEDULE

ENCLOSURE	WIND SPEED (MPH)	ANCHOR SIZE/NUMBER
ENCLOSED	105 TO 135	(1) 1/2" Ø X 7"
	136 TO 180	(2) 1/2" Ø X 7"
OPEN	105 TO 135	(1) 1/2" Ø X 7"
	136 TO 180	(2) 1/2" Ø X 7"

NOTES:


- ANCHORS ARE TO BE CONCRETE WEDGE OR EXPANSION ANCHORS.
- MIN. EMBEDMENT DEPTH TO BE 2 $\frac{1}{2}$ ".
- ANCHORS TO BE SPACED NO MORE THAN 6" FROM POSTS.

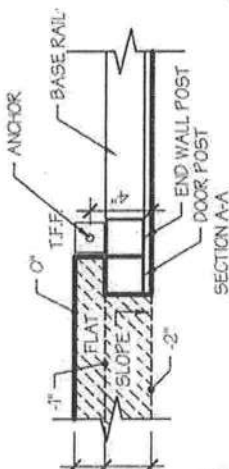

OVERHEAD DOOR NOTCH DETAIL

SCALE: NTS

- DESIGNS SHOWN ON THIS SHEET ARE FOR CONCRETE SLAB FOUNDATION. ANY OF THE FOUNDATIONS SHOWN ON SHEETS 11-A THRU C CAN BE USED.
- CONCRETE ANCHORS SHALL BE LOCATED NEXT TO EVERY POST AND ON EITHER SIDE OF OPENINGS. TWO ANCHORS SHALL BE INSTALLED AT CORNERS OF ENCLOSED BUILDINGS WITH END WALLS - ONE ON EACH BASE RAIL. IN LOCATIONS REQUIRING TWO ANCHORS DUE TO WIND, ONE ANCHOR IS TO BE ON EACH SIDE OF THE COLUMN POST.
- ANCHORS IN CLOSE PROXIMITY TO EACH OTHER MUST HAVE A MIN. 4" SPACING.
- MIN. NUMBER OF CONCRETE ANCHORS PER POST SHALL BE AS SHOWN IN TABLE 11-A1.
- THE SIZE OF THE SLAB SHALL BE THE SIZE (WIDTH AND LENGTH) OF THE BUILDING PLUS $\frac{1}{2}$ " FOR 14GA MATERIAL AND 1" FOR 12GA MATERIAL.
- DEPTH OF SLAB TURN DOWN FOOTING SHALL BE GREATER THAN FROST DEPTH SPECIFIED PER LOCAL CODE.
- CONTROL JOINTS SHALL BE PLACED SO AS TO LIMIT MAX. SLAB SPANS TO 20' IN EACH DIRECTION.
- ASSUMED SOIL BEARING CAPACITY IS TO BE A MIN. OF 1500 PSF.
- CONCRETE STRENGTH TO BE A MIN OF 2500 PSI @ 28 DAYS.

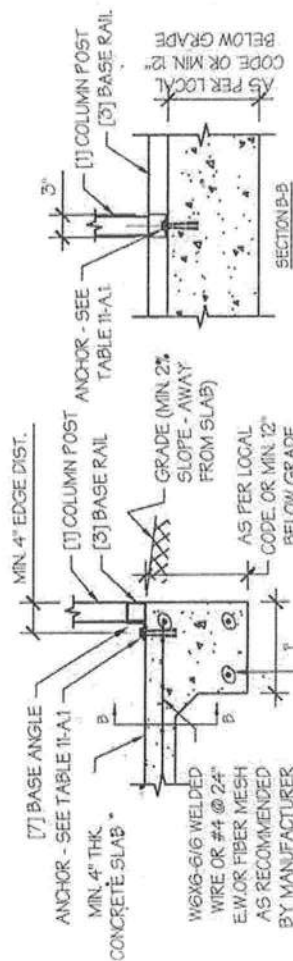

EDGE FLUSH DETAIL

SCALE: NTS

MANUFACTURED BY:

Real Steel Metal Buildings

ENGINEERED BY:



A&A ENGINEERING
CIVIL - STRUCTURAL
6036 Renaissance Pkwy., Toledo, OH 43623
Tel: 419-292-1583 • Fax: 419-292-1553
www.a-a-engineers.com

DRAWING INFORMATION

PROJECT: 30'-0" WIDE BUILDINGS

LOCATION: STATE OF FLORIDA

PROJECT NO.: 356-21-0028

SHEET TITLE:

FOUNDATION OPTION 2:

CONCRETE STRIP

SHEET NO.: 11-B / 11


DRAWN BY: A.W. DATE: 1/13/21

CHECKED BY: OAA DATE: 1/13/21

LEGAL INFORMATION


- ANY DUPLICATION OF THIS DRAWING IN WHOLE OR PART IS STRICTLY FORBIDDEN. ANYONE DOING SO WILL BE PROSECUTED UNDER THE FULL POTENTIAL OF THE LAW.
- DRAWINGS VALID UP TO 1 YEAR FROM DATE OF ISSUE

SEAL:

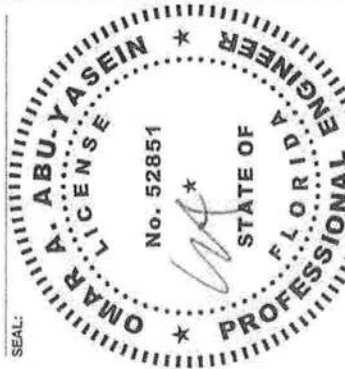


STAMP EXPIRY: FEB 28 2023

DATE SIGNED: JAN 15 2021

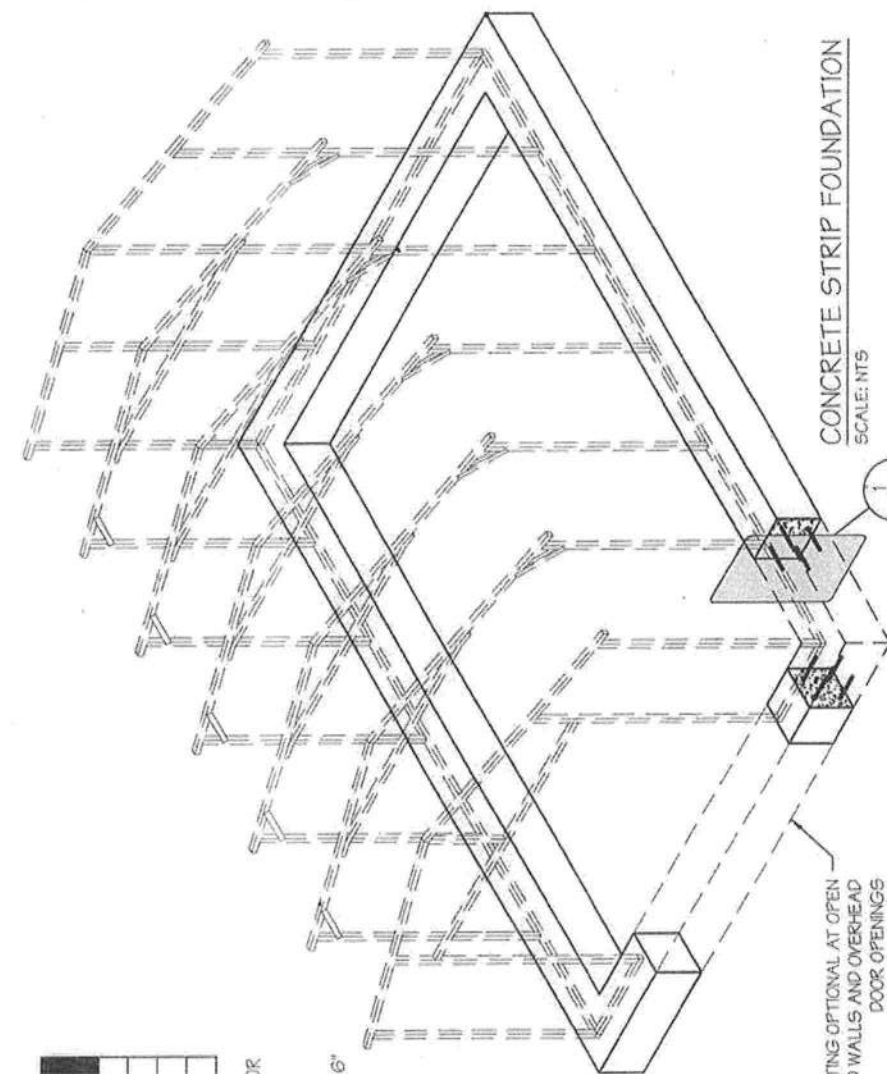

CONCRETE STRIP FOUNDATION

SCALE: NTS

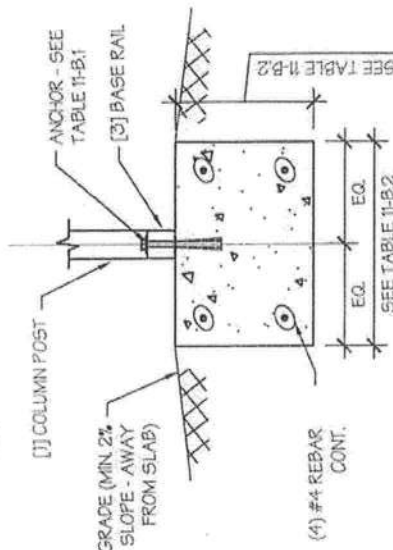

CONCRETE STRIP FOUNDATION DETAIL

SCALE: NTS

TABLE 11-B.1: ANCHOR SCHEDULE

ENCLOSURE	WIND SPEED (MPH)	ANCHOR SIZE/NUMBER
ENCLOSED	105 TO 135	(1) 1/2" Ø X 7"
	136 TO 180	(2) 1/2" Ø X 7"
OPEN	105 TO 135	(1) 1/2" Ø X 7"
	136 TO 180	(2) 1/2" Ø X 7"

NOTES:

- ANCHORS ARE TO BE CONCRETE WEDGE OR EXPANSION ANCHORS.
- MIN. EMBEDMENT DEPTH TO BE 2 ϕ .
- ANCHORS TO BE SPACED NO MORE THAN 6" FROM POSTS.

TABLE 11-B.2: CONC. STRIP SCHEDULE

WIND SPEED (MPH)	MIN. SIZE REQD.
105 TO 130	15" X 12"
140 TO 155	24" X 12"
165 TO 180	30" X 12" 24" X 15" 20" X 18"

NOTES:

- WIDTH AND DEPTH DIMENSIONS CAN BE INTERCHANGED.

CONCRETE STRIP FOUNDATION NOTES:

- DESIGNS SHOWN ON THIS SHEET ARE FOR CONCRETE STRIP FOUNDATION. ANY OF THE FOUNDATIONS SHOWN ON SHEETS 11-A THRU C CAN BE USED.
- CONCRETE ANCHORS SHALL BE LOCATED NEXT TO EVERY POST AND ON EITHER SIDE OF OPENINGS. TWO ANCHORS SHALL BE INSTALLED AT CORNERS OF ENCLOSED BUILDINGS WITH END WALLS - ONE ON EACH BASE RAIL IN LOCATIONS REQUIRING TWO ANCHORS DUE TO WIND, ONE ANCHOR IS TO BE ON EACH SIDE OF THE COLUMN POST.
- MIN. NUMBER OF CONCRETE ANCHORS PER POST SHALL BE AS SHOWN IN TABLE 11-B.1.
- DEPTH OF CONCRETE STRIP FOOTING SHALL BE GREATER THAN FROST DEPTH SPECIFIED PER LOCAL CODE.
- ASSUMED SOIL BEARING CAPACITY IS TO BE A MIN. OF 1500 PSF.
- CONCRETE STRENGTH TO BE A MIN OF 2500 PSI @ 28 DAYS.
- BUILDING IS TO BE MOUNTED ON THE CENTER OF THE STRIP FOUNDATION.

MANUFACTURED BY:

Real Steel Metal Buildings

ENGINEERED BY:



A&A ENGINEERING
CIVIL • STRUCTURAL
6035 Renaissance Place, Toledo, OH 43628
Tel. 419-292-1353 • Fax 419-292-9635
www.aandengineering.com

DRAWING INFORMATION

PROJECT: 30'-0" WIDE BUILDINGS
LOCATION: STATE OF FLORIDA
PROJECT NO.: 356-21-0028
SHEET TITLE: FOUNDATION OPTION 3: CONCRETE PIERS
SHEET NO.: 11-C / 11
DRAWN BY: A.W. DATE: 1/13/21
CHECKED BY: OAA DATE: 1/13/21

LEGAL INFORMATION
- ANY DUPLICATION OF THIS DRAWING IN WHOLE OR PART IS STRICTLY FORBIDDEN. ANYONE DOING SO WILL BE PROSECUTED UNDER THE FULL EXTENT OF THE LAW.
- DRAWINGS VALID UP TO 1 YEAR FROM DATE OF ISSUE

SEAL:



STAMP EXPIRY: FEB 28 2023
DATE SIGNED: JAN 15 2021

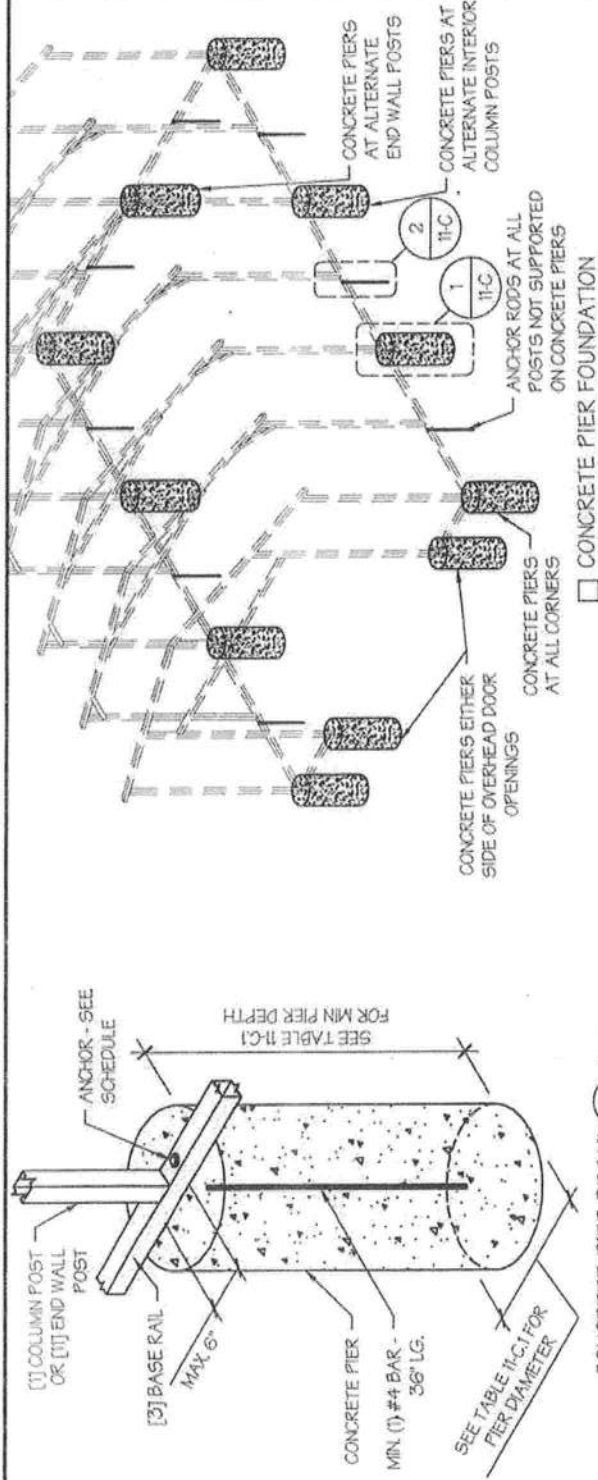


TABLE 11-B.1: ANCHOR SCHEDULE

ENCLOSURE	WIND SPEED (MPH)	ANCHOR SIZE/NUMBER
ENCLOSED	105 TO 135	(1) 1/2" Ø X 7"
	136 TO 160	(2) 1/2" Ø X 7"
OPEN	105 TO 135	(1) 1/2" Ø X 7"
	136 TO 160	(2) 1/2" Ø X 7"


NOTES:

- ANCHORS ARE TO BE CONCRETE WEDGE OR EXPANSION ANCHORS.
- MIN. EMBEDMENT DEPTH TO BE 2 $\frac{1}{2}$ ".
- ANCHORS TO BE SPACED NO MORE THAN 6" FROM POSTS.

CONCRETE PIER FOUNDATION NOTES:

- DESIGNS SHOWN ON THIS SHEET ARE FOR CONCRETE PIER FOUNDATION. ANY OF THE FOUNDATIONS SHOWN ON SHEETS 11-A THRU C CAN BE USED.
- CONCRETE PIERS SHALL BE LOCATED AT ALL 4 CORNERS, ON EACH SIDE OF OVERHEAD DOOR OPENINGS AND ON ALTERNATE INTERIOR COLUMN POSTS AND END WALLS POSTS.
- TWO ANCHORS SHALL BE INSTALLED AT CORNERS OF ENCLOSED BUILDINGS WITH END WALLS - ONE ON EACH BASE RAIL. IN LOCATIONS REQUIRING TWO ANCHORS DUE TO WIND, ONE ANCHOR IS TO BE ON EACH SIDE OF THE COLUMN POST WITH A PIER.
- ANCHORS IN CLOSE PROXIMITY TO EACH OTHER MUST HAVE A MIN. 4" SPACING.
- MIN. NUMBER OF CONCRETE ANCHORS PER POST WITH A PIER SHALL BE AS SHOWN IN TABLE 11-A.2.
- TWO ANCHORS AND A PIER ARE REQUIRED AT DIAGONAL BRACING.
- ALL POSTS NOT SUPPORTED ON CONCRETE PIERS SHALL BE ANCHORED TO THE GROUND WITH A 1/2" X 30" LG. THREADED ROD. RODS WILL HAVE A PRE-FORMED HEAD AT THE TOP AND ONE COAT OF RUST PROOF MATERIAL.
- PIERS SHALL BE FORMED BY DIGGING A HOLE OF THE SAME SIZE AS THE PIER ON LEVEL GRADE AND FILLING IT WITH CONCRETE. THRD. ROD ANCHORS SHOULD BE DROPPED INTO THE PIERS PRIOR TO POURING THE CONCRETE.
- ASSUMED SOIL BEARING CAPACITY IS TO BE A MIN. OF 1500 PSF.
- CONCRETE STRENGTH TO BE A MIN OF 2500 PSI @ 28 DAYS.

CONCRETE PIER DETAIL 1
SCALE: NTS

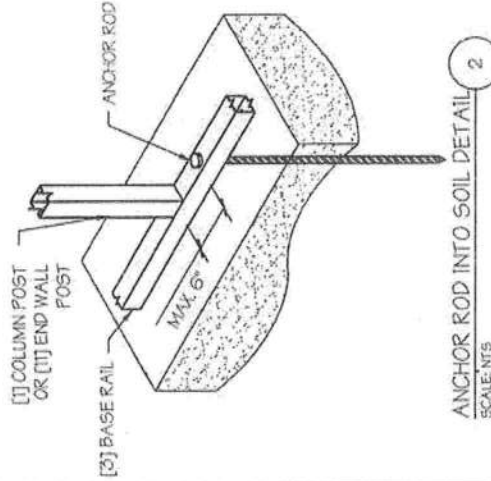

ANCHOR ROD INTO SOIL DETAIL 2
SCALE: NTS

TABLE 11-C.1: CONC. PIER SCHEDULE

WIND SPEED (MPH)	MIN. SIZE REQD.
105 TO 130	24" Ø X 36"
140 TO 155	24" Ø X 42"
165 TO 180	24" Ø X 48"

Real Steel Metal Buildings



A&A ENGINEERING
CIVIL • STRUCTURAL
90396 Renaissance Place, Toledo, OH 43615
Tel. 419-292-1983 • Fax 419-292-0055
www.a-a-engineers.com

DRAWING INFORMATION

PROJECT: 30'-0" WIDE BUILDINGS

LOCATION: STATE OF FLORIDA

PROJECT NO: 356-21-0028

SHEET TITLE:

FOUNDATION OPTION 4:

SOIL ANCHORS

SHEET NO.: 11-D / 11

DRAWN BY: A.W. DATE: 1/13/21

CHECKED BY: OAA DATE: 1/13/21

LEGAL INFORMATION


- ANY DUPLICATION OF THIS DRAWING IN WHOLE OR PART IS STRICTLY FORBIDDEN. ANYONE DOING SO WILL BE PROSECUTED UNDER THE FULL EXTENT OF THE LAW. DRAWINGS VALID UP TO 1 YEAR FROM DATE OF ISSUE.

SEAL •



STAMP EXPIRY: FEB 28 2023

DATE SIGNED: JAN 15 2021

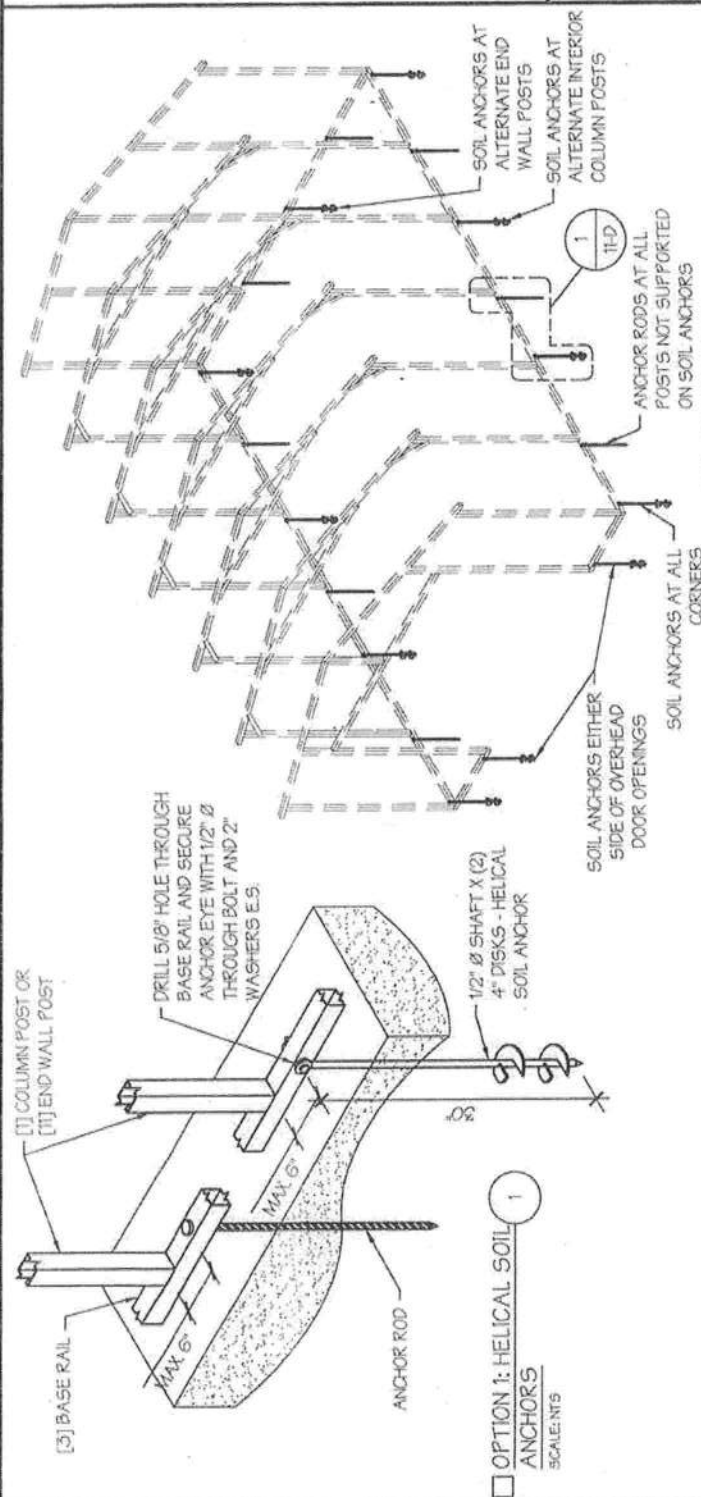


SOIL FOUNDATION NOTES:

1. DESIGNS SHOWN ON THIS SHEET ARE FOR SOIL ANCHOR FOUNDATION.
2. SOIL ANCHORS (HELICAL OR ROCK/ASPHALT) SHALL BE LOCATED AT ALL 4 CORNERS, ON EACH SIDE OF OVERHEAD DOOR OPENINGS, ON POSTS WITH DIAGONAL BRACING IF REQUIRED, AND ON ALTERNATE INTERIOR COLUMN POSTS AND END WALLS POSTS.
3. HELICAL ANCHORS ARE TO BE USED ONLY IF THE DRIVING TORQUE INTO THE GROUND IS 150 FT-LBS OR GREATER. MANUFACTURER IS NOT RESPONSIBLE FOR SOIL QUALITY AT SITE.
4. HELICAL ANCHORS CAN ONLY BE USED FOR CLASS 2, 3 & 4 SOILS (SEE SOIL CLASSIFICATIONS THIS PAGE).
5. ALL POSTS WITH NO ANCHORS ADJACENT SHALL BE ANCHORED TO THE GROUND WITH A 1/2" X 30" LG. ROD. RODS WILL HAVE A PRE-FORMED HEAD AT THE TOP AND ONE COAT OF RUST PROOF MATERIAL.
6. ASSUMED SOIL BEARING CAPACITY IS TO BE A MIN. OF 1500 PSF.

SOIL CLASSIFICATIONS:

SOIL CLASS	DESCRIPTION
2	SANDY GRAVEL AND GRAVEL, VERY THIN DENSE AND/OR CEMENTED SANDS, COARSE GRAVEL/COBBLES, PRELOADED SILTS, CLAYS AND CORAL.
3	SAND, SILTY SAND, CLAYEY SAND, SILTY GRAVEL, MEDIUM DENSE COARSE SANDS, SANDY GRAVEL, VERY STIFF SILT AND SANDY CLAYS.
4	LOOSE TO MEDIUM DENSE SANDS, FIRM TO STIFF CLAYS AND SILTS AND ALLUVIAL FILLS.

FROM HUD "MODEL MANUFACTURED HOME INSTALLATION STANDARDS"

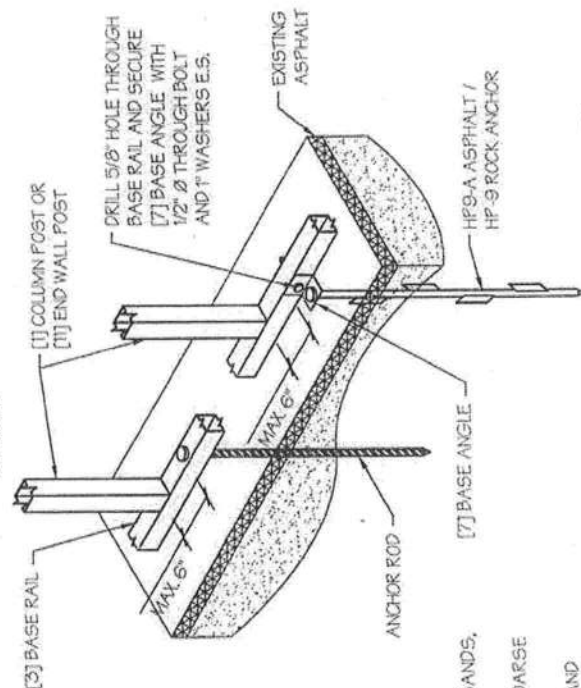☐ OPTION 2: ROCK / ASPHALT ANCHORS/G¹AIF-NTG