



C:\CONSULTING\UOB FILES\PLAN REVIEW\20154-SNS ENTERPRISES\DETAILS\FL20154 S-2.dwg, 8/10/2020 3:48:48 PM

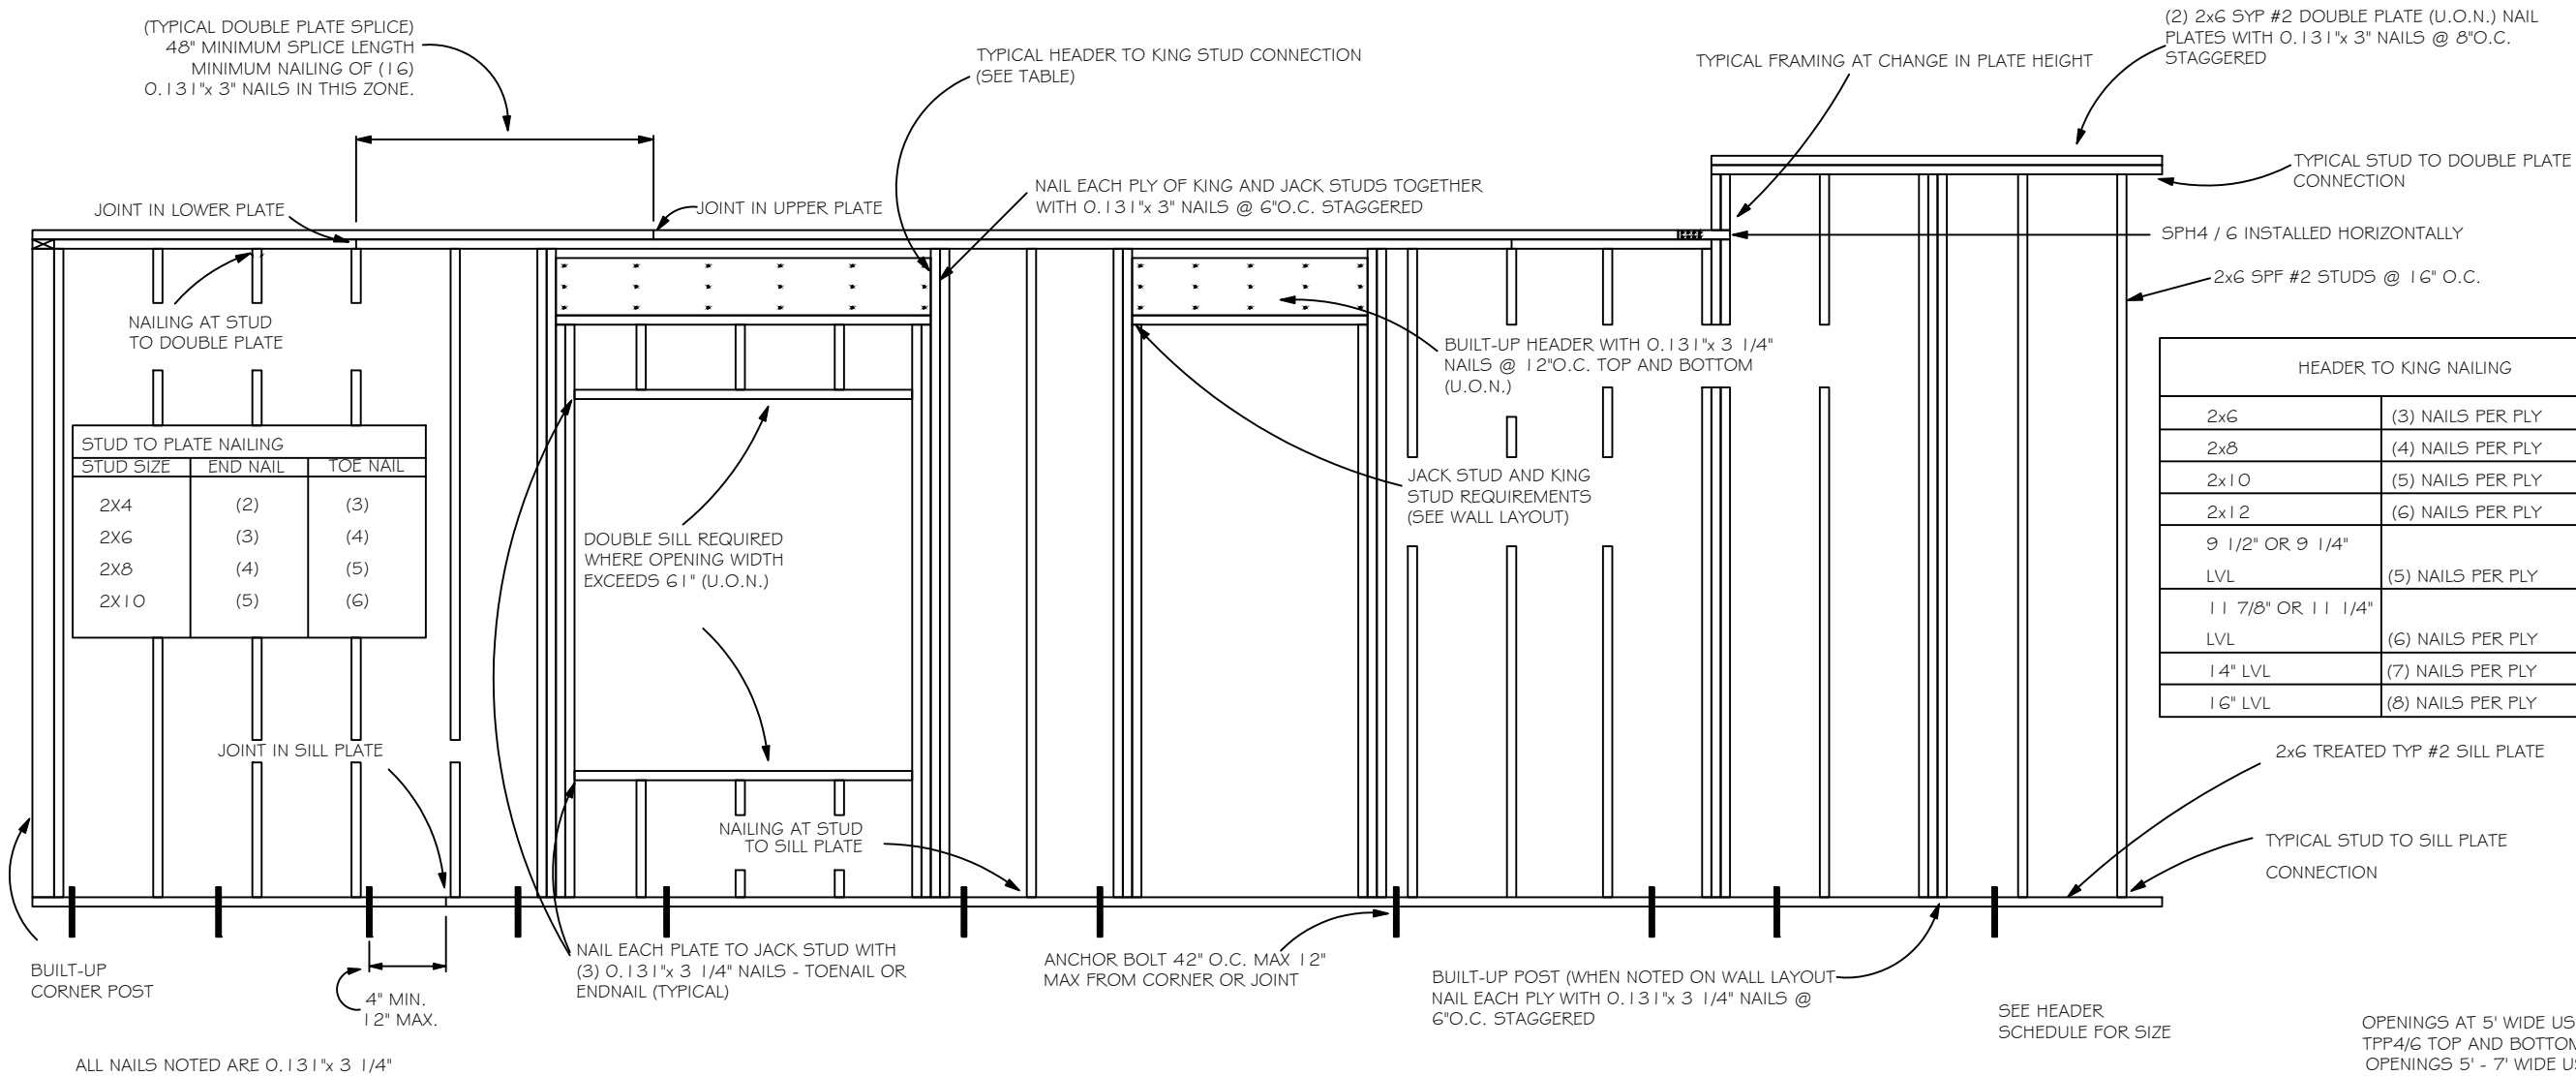

TYPICAL WALL FRAMING
NOT TO SCALE

HEADER SCHEDULE			NOTE: UPLIFT CONNECTION IS REQUIRED AT EACH END OF HEADER AND AT BOTTOM OF HEADER STUDS IN ADDITION TO CONNECTORS AT WALL STUDS AND AT TOP AND BOTTOM OF CRIPPLES		
			MAXIMUM HEADER SPAN		
			3' 6' 9' 12' 15' 18'		
			NUMBER OF HEADER STUDS (JACKS) SUPPORTING END OF HEADER		
			1 1 2 2 2 2		
			NUMBER OF FULL LENGTH STUDS (KINGS) AT END OF HEADER		
			2		
OPENING WIDTH	BEARING OR SHEAR WALL	NON-BEARING WALLS			
0'-0" TO 3'-0"	2 - 2 X 6's	2 - 2 X 4's			
3'-1" TO 5'-0"	2 - 2 X 10's	2 - 2 X 6's			
5'-1" TO 7'-0"	2 - 2 X 10's	2 - 2 X 8's			
7'-1" TO 10'-0"	2 - 2 X 10's	2 - 2 X 10's			

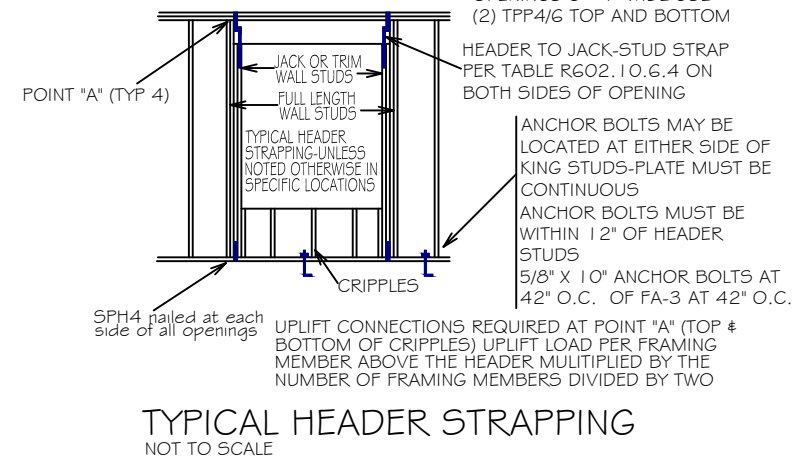

TYPICAL HEADER STRAPPING
NOT TO SCALE



Carol Chadwick, PE
cn=Carol Chadwick, PE, o=This item
has been electronically signed and
sealed by Carol Chadwick, PE using a
digital signature., ou,
email=ccpewyo@gmail.com, c=US
2020.08.10 15:56:35 -04'00'

CAROL CHADWICK, PE
LICENSE No. 82560
STATE OF FLORIDA
PROFESSIONAL ENGINEER

REVISION DESCRIPTION
DATE

PREPARED FOR
SNS ENTERPRISES
386.249.4066
snsenterprisesonf@gmail.com

VICKY GRIFFIN
FRAMING DETAILS
331 SE BEAR RUN ST., LAKE CITY, FL

PROJECT NO. FL20154
DATE AUG. 10, 2020
REVISION DATE
SHEET S-2