


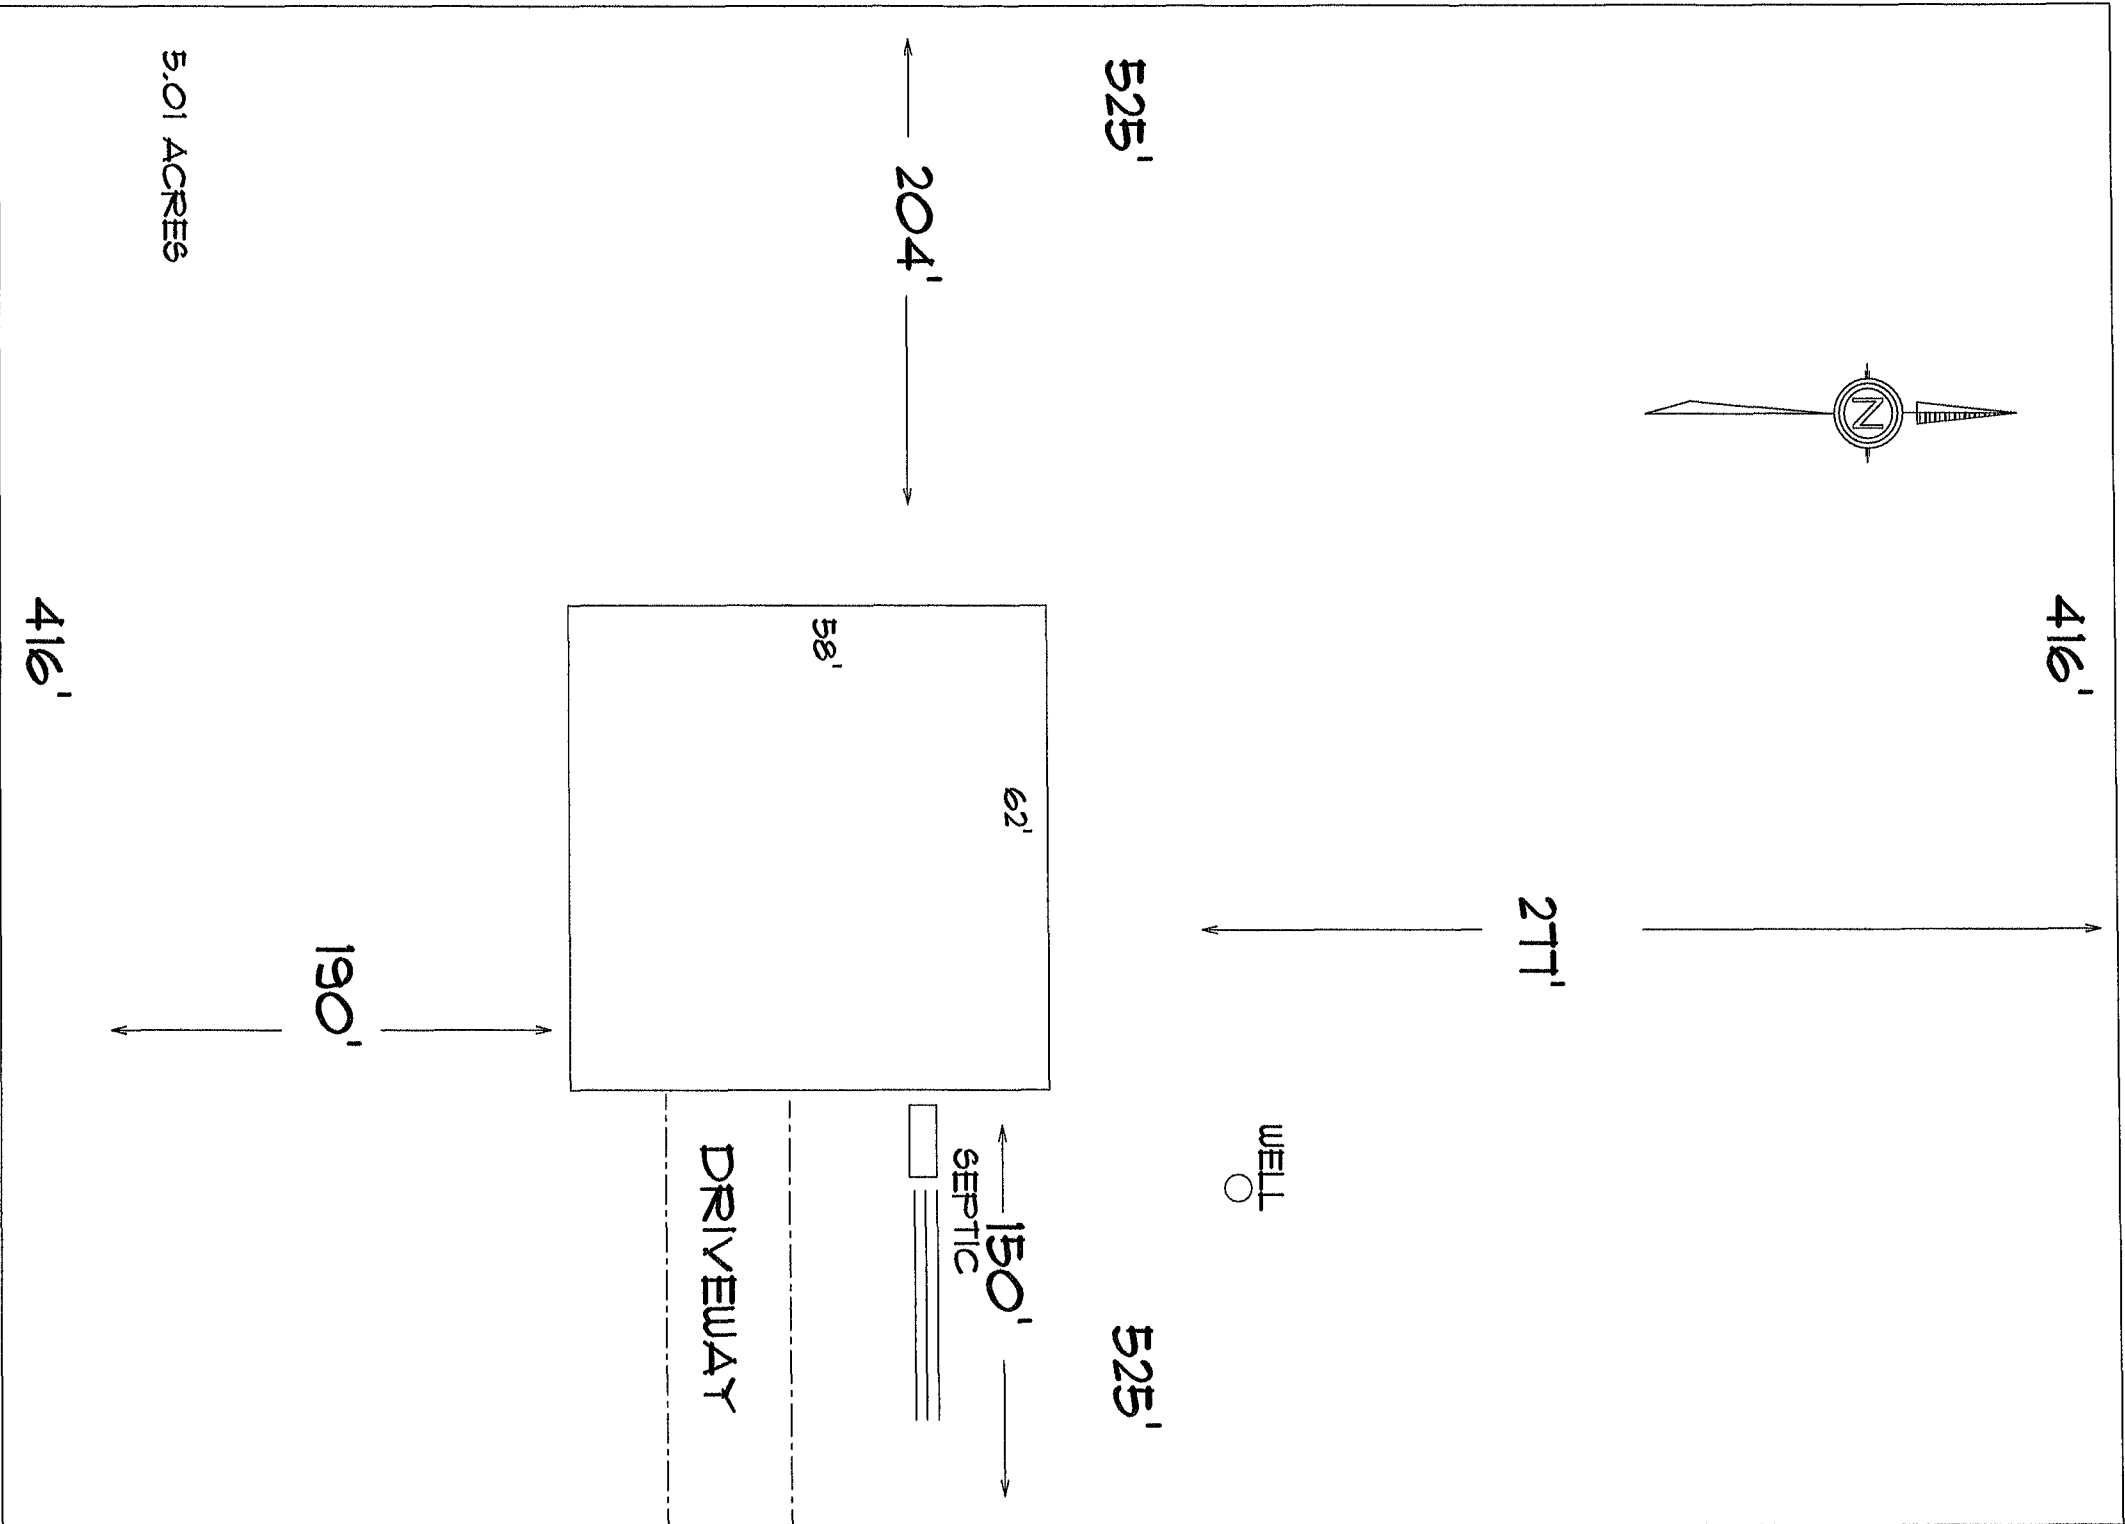

SITE PLAN

DESIGNER
MIKE TODD
149 NE. BROWN ST.
LAKE CITY, FL 32025

MR. JASON GERKE
PARCEL #
30-46-17-08913-010
LAKE CITY FLORIDA

MIKE TODD CONSTRUCTION
CGC 006209
171 NE CILBURN AVE.
LAKE CITY, FL 32025

REVISIONS