

# FW

SSO 227206325



STATE OF FLORIDA  
DEPARTMENT OF HEALTH  
ONSITE SEWAGE TREATMENT AND DISPOSAL  
SYSTEM  
APPLICATION FOR CONSTRUCTION PERMIT

PERMIT NO. 22-0699  
DATE PAID: 8/15/22  
FEE PAID: 425.00  
RECEIPT #: 1877650

## APPLICATION FOR:

☒ New System ☐ Existing System ☐ Holding Tank ☐ Innovative  
☐ Repair ☐ Abandonment ☐ Temporary ☐

APPLICANT: Caleb Wentworth Cww1ba@gmail.com

AGENT: Caleb Wentworth TELEPHONE: 850-295-3016

MAILING ADDRESS: 3771 SW 21st Avenue, Gainesville, FL 32607

TO BE COMPLETED BY APPLICANT OR APPLICANT'S AUTHORIZED AGENT. SYSTEMS MUST BE CONSTRUCTED BY A PERSON LICENSED PURSUANT TO 489.105(3)(m) OR 489.552, FLORIDA STATUTES. IT IS THE APPLICANT'S RESPONSIBILITY TO PROVIDE DOCUMENTATION OF THE DATE THE LOT WAS CREATED OR PLATTED (MM/DD/YY) IF REQUESTING CONSIDERATION OF STATUTORY GRANDFATHER PROVISIONS.

## PROPERTY INFORMATION

LOT: 26 BLOCK: \_\_\_\_\_ SUBDIVISION: Thornwood PLATTED: \_\_\_\_\_

PROPERTY ID #: 34-65-16-04056-126 ZONING: \_\_\_\_\_ I/M OR EQUIVALENT: [ Y / N ]

PROPERTY SIZE: 1.24 ACRES WATER SUPPLY: [ ] PRIVATE PUBLIC [ ✓ ]  $\leq 2000$  GPD [ ]  $> 2000$  GPD

IS SEWER AVAILABLE AS PER 381.0065, FS? [ Y / N ] DISTANCE TO SEWER: \_\_\_\_\_ FT

PROPERTY ADDRESS: 190 SW Thistlewood Lane, Fort White, FL 32

DIRECTIONS TO PROPERTY: See attached

## BUILDING INFORMATION

[ ] RESIDENTIAL [ ] COMMERCIAL

Unit No	Type of Establishment	No. of Bedrooms	Building Area Sqft	Commercial/Institutional System Design Table 1, Chapter 64E-6, FAC
1	<u>New Residential</u>	<u>3</u>	<u>2230</u>	
2				
3				
4				

[ ] Floor/Equipment Drains [ ] Other (Specify) \_\_\_\_\_

SIGNATURE: Caleb Wentworth DATE: 5-25-22

STATE OF FLORIDA  
DEPARTMENT OF HEALTH  
APPLICATION FOR CONSTRUCTION PERMIT

Permit Application Number 22-0699

----- PART II - SITEPLAN -----

Scale: Each block represents 10 feet and 1 inch = 40 feet.

See Attached


Notes: \_\_\_\_\_

✓ Site Plan submitted by: Caleb Wentworth Agent: \_\_\_\_\_ Owner: ✓ Date: 8/15/22  
Plan Approved ✓ Not Approved \_\_\_\_\_ Date 8/29/22  
By \_\_\_\_\_ COLUMBIA County Health Department

ALL CHANGES MUST BE APPROVED BY THE COUNTY HEALTH DEPARTMENT



22-0699

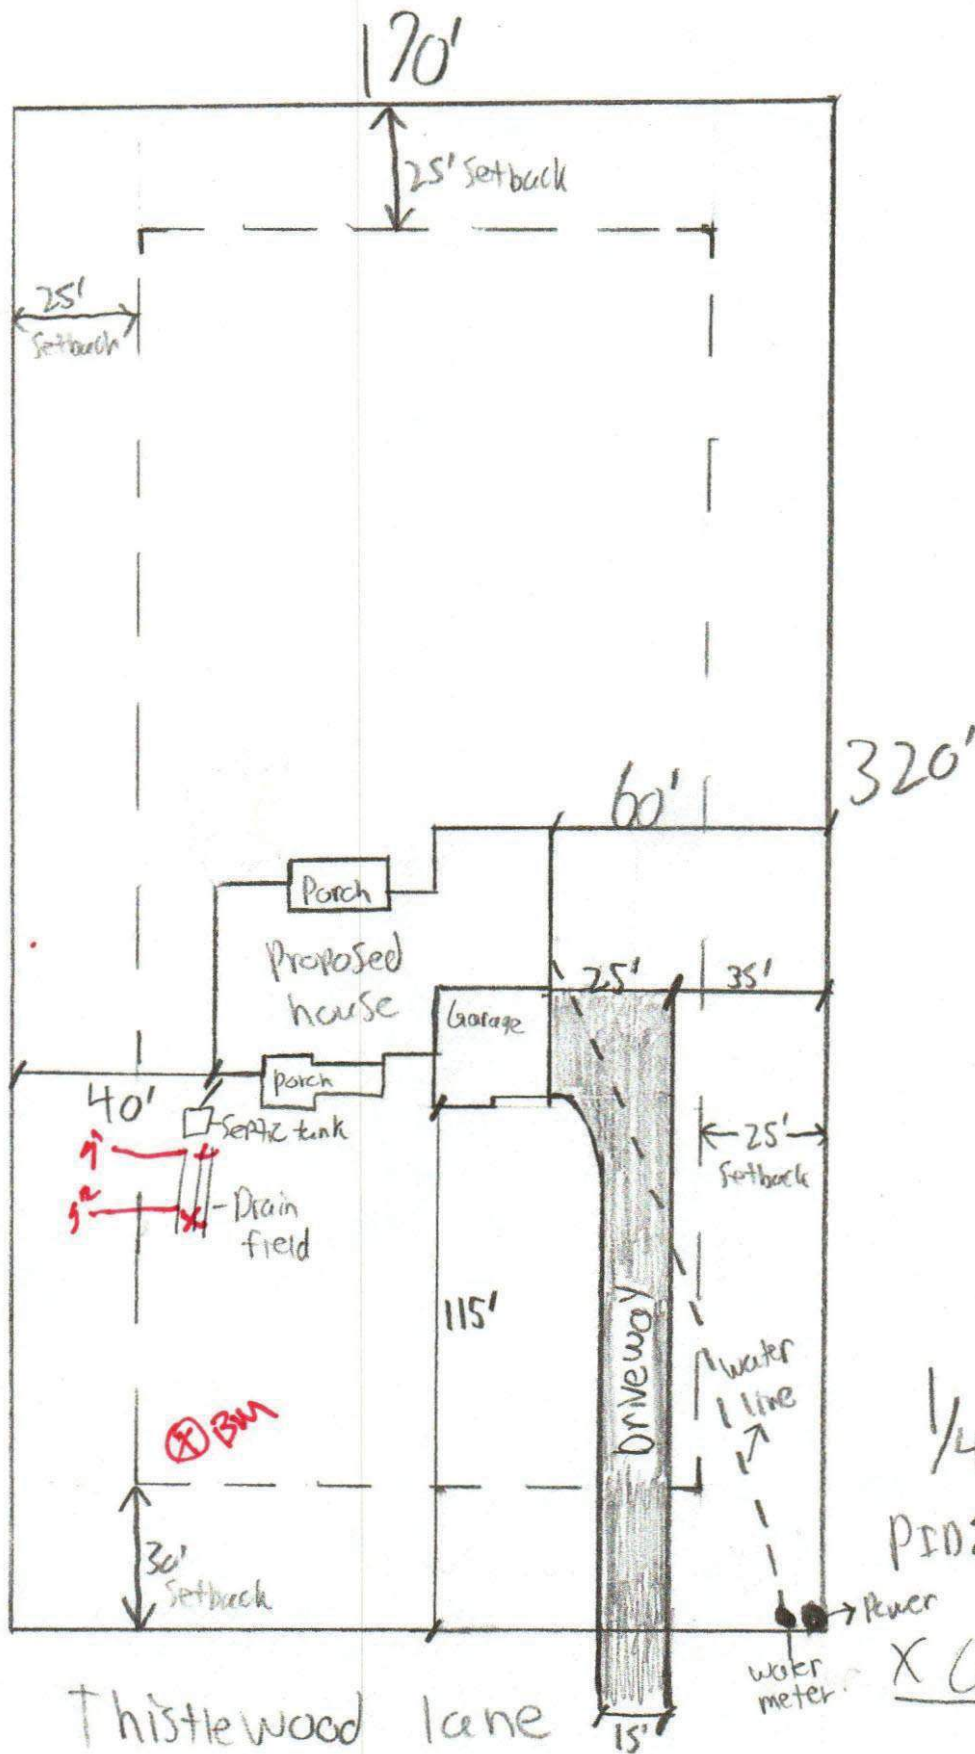

$\frac{1}{4}'' = 10'-0''$

PID: 34-65-16-04056-126

X Caleb Wentworth