



**STATE OF FLORIDA
DEPARTMENT OF ENVIRONMENTAL PROTECTION
ONSITE SEWAGE TREATMENT AND DISPOSAL
SYSTEM (OSTDS)**

FW

550 286502826

PERMIT NO. 25-0784
DATE PAID: 9/9/25
FEE PAID: 425.00
RECEIPT #: 2247540

APPLICATION FOR CONSTRUCTION PERMIT

APPLICATION FOR:

☒ New System ☐ Existing System ☐ Holding Tank ☐ Innovative
☐ Repair ☐ Abandonment ☐ Temporary ☐

APPLICANT: Joseph Tuten

EMAIL: moringsepticatu@gmail.com

AGENT: moringseptic

TELEPHONE: 352-629-7286

MAILING ADDRESS: 3747 nw Gainesville Rd Ocala FL 34475

TO BE COMPLETED BY APPLICANT OR APPLICANT'S AUTHORIZED AGENT. SYSTEMS MUST BE CONSTRUCTED BY A PERSON LICENSED PURSUANT TO 489.105(3) (m) OR 489.552, FLORIDA STATUTES. IT IS THE APPLICANT'S RESPONSIBILITY TO PROVIDE DOCUMENTATION OF THE DATE THE LOT WAS CREATED OR PLATTED (MM/DD/YY) IF REQUESTING CONSIDERATION OF STATUTORY GRANDFATHER PROVISIONS.

PROPERTY INFORMATION

LOT: _____ BLOCK: _____ SUBDIVISION: _____ OSTDS REMEDIATION PLAN? [Y / N]
PLATTED: _____

PROPERTY ID #: 13-7S-16-04202-025 ZONING: _____ I/M OR EQUIVALENT: [Y / N]

PROPERTY SIZE: 5.88 ACRES WATER SUPPLY: ☒ PRIVATE PUBLIC [] <=2000GPD [] >2000GPD

IS SEWER AVAILABLE AS PER 381.0065, FS? [Y / N] DISTANCE TO SEWER: _____ FT

PROPERTY ADDRESS: TBD SE Bellows way Ft White FL 32038

DIRECTIONS TO PROPERTY: _____

BUILDING INFORMATION

☐ RESIDENTIAL ☐ COMMERCIAL

Unit No	Type of Establishment	No. of Bedrooms	Building Area Sqft	Commercial/Institutional System Design Table I, Chapter 62-6, FAC
1	<u>SFR MH</u>	<u>4</u>	<u>1,696</u>	
2				
3				
4				

SIGNATURE: James Brack

DATE: 9/5/25

STATE OF FLORIDA
DEPARTMENT OF ENVIRONMENTAL PROTECTION
APPLICATION FOR CONSTRUCTION PERMIT

Permit Application Number 25-0704

..... PART II - SITEPLAN

Scale: Each block represents 10 feet and 1 inch = 40 feet

Yutan

See Attached

Notes: _____

Site Plan submitted by *Justin Clark*

Plan Approved _____


Not Approved _____

Date 6/14/15



By *[Signature]* *Columbia* County Health Department

ALL CHANGES MUST BE APPROVED BY THE COUNTY HEALTH DEPARTMENT

DEP 4015, 06-21-2022 (Obsoletes previous editions which may not be used)
Incorporated: 62-6.004, F.A.C.

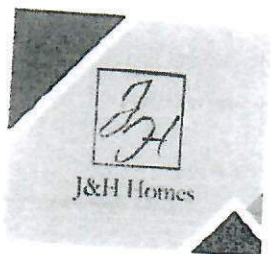

25-0704

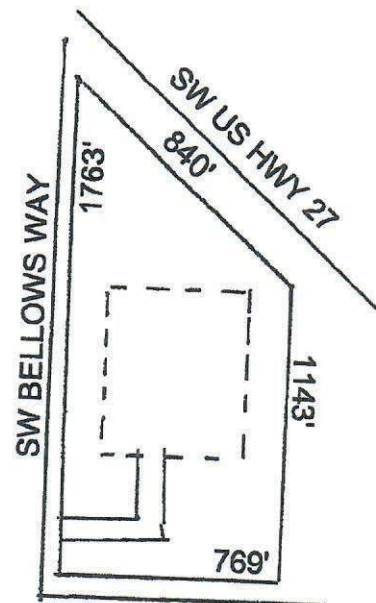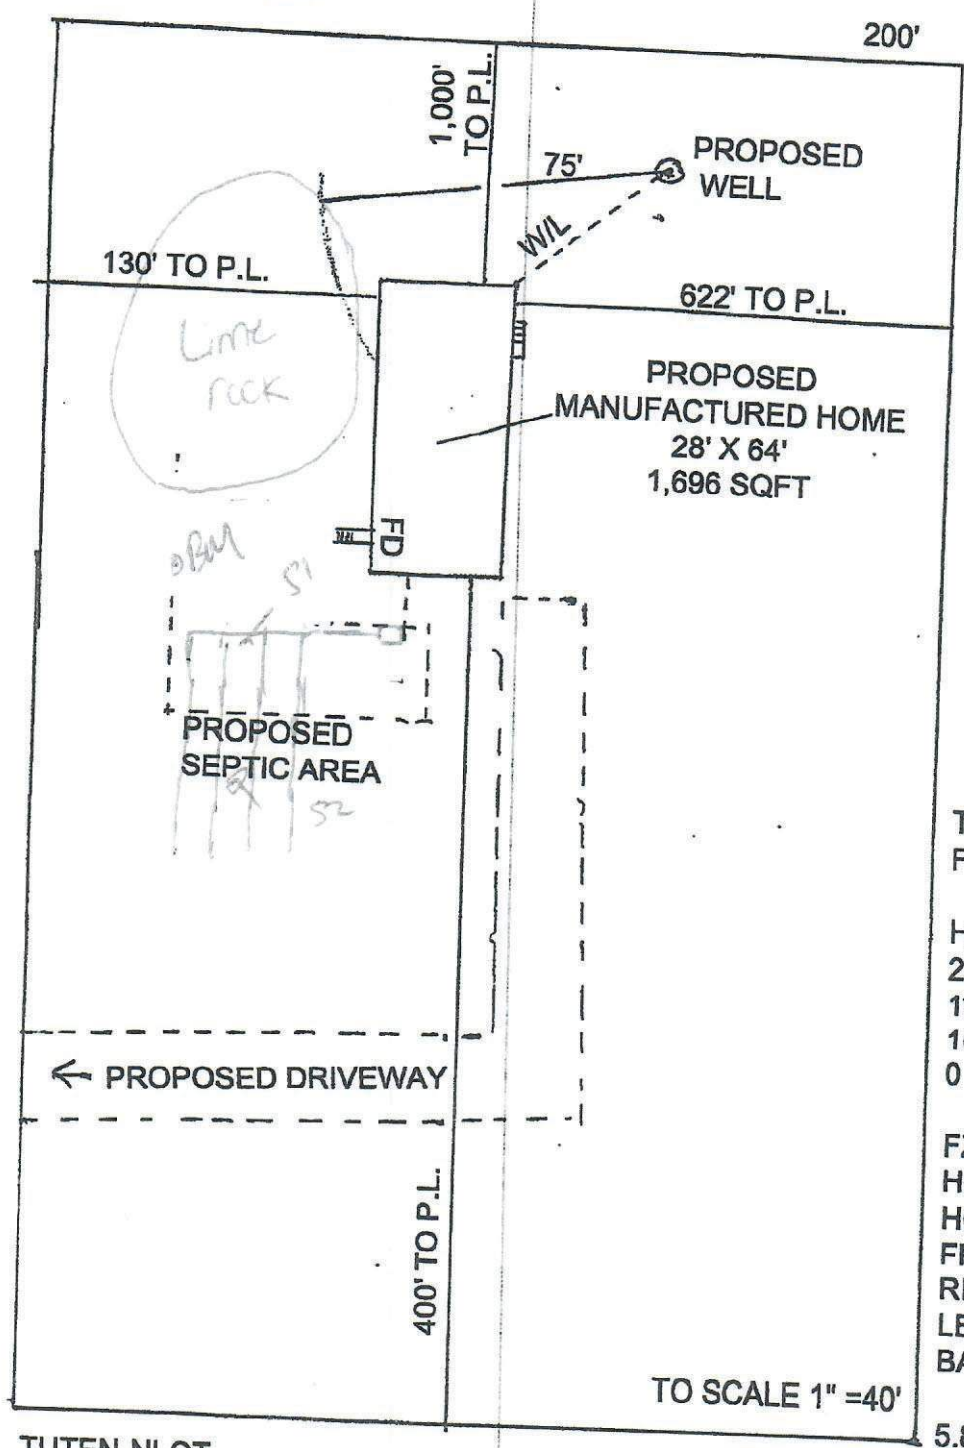

NOT TO SCALE

NORTH ↑

TBD SW BELLOWS WAY
FT. WHITE FL 32038

HOME SIZE
28' X 64'
1696 TOTAL SQFT
1696 AC SQFT
0 NON A/C SQFT

FZ: X
HOME SET IN ZONE X
HOME LOCATION:
FRONT: 130'
RIGHT: 1000'
LEFT: 400'
BACK: 622'

TO SCALE 1" = 40'

5.88 ACRES

PARCEL ID:
13-7S-16-04202-025

TUTEN-NLOT

DRAWN BY: JUSTIN WINSLOW

Justin Winslow
8/21/2025