


8' PLATE

10' PLATE

11' PLATE

8/12 PITCH

1'-6" OVERHANG

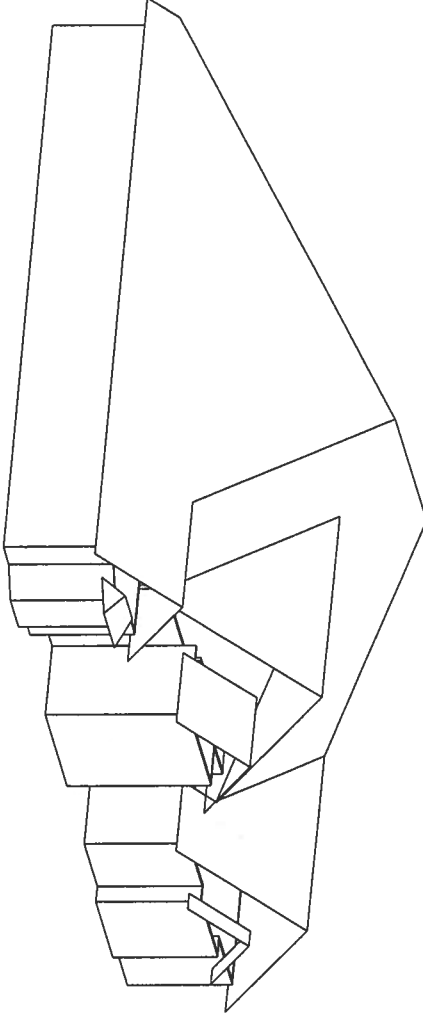

NOTES:

- 1) REFER TO HB 91 (RECOMMENDATIONS FOR HANGING INSTALLATION AND TEMPORARY BRACING) REFER TO ENGINEERED DRAWINGS FOR PERMANENT BRACING REQUIRED.
- 2) ALL TRUSSES (INCLUDING TRUSSES UNDER VALLEY FRAMING) MUST BE COMPLETELY DECKED OR REFER TO DETAIL Y05 FOR ALTERNATE BRACING REQUIREMENTS.
- 3) ALL VALLEYS ARE TO BE CONVENTIONALLY FRAMED BY BUILDER.
- 4) ALL TRUSSES ARE DESIGNED FOR 2' OC MAXIMUM SPACING, UNLESS OTHERWISE NOTED.
- 5) ALL WALLS SHOWN ON PLACEMENT PLAN ARE CONSIDERED TO BE LOAD BEARING, UNLESS OTHERWISE NOTED.
- 6) 5/42 TRUSSES MUST BE INSTALLED WITH THE TOP BEING UP.
- 7) ALL ROOF TRUSS HANGERS TO BE SAMPSON HUS26 UNLESS OTHERWISE NOTED. ALL FLOOR TRUSS HANGERS TO BE SAMPSON THA422 UNLESS OTHERWISE NOTED.
- 8) BEAM/ADEQUATE (PDR) TO BE FURNISHED BY BUILDER.

SHOP DRAWING APPROVAL

THIS LAYOUT IS THE SOLE SOURCE FOR FABRICATION OF TRUSSES AND Y05S. ALL PREVIOUS ARCHITECTURAL OR OTHER TRUSS LAYOUTS, REVIEW AND APPROVAL OF THIS LAYOUT MUST BE RECEIVED BEFORE ANY TRUSSES WILL BE BUILT. VERIFY ALL CONDITIONS TO INSURE AGAINST CHANGES THAT WILL RESULT IN EXTRA CHARGES TO Y01.

Expended Below Date: _____

Approved by: _____ Date: _____




Builders FirstSource
Bunnell
PHONE: 904-437-3349 FAX: 904-437-3994
JACKSONVILLE
PHONE: 904-772-6100 FAX: 904-772-1973
LAKE CITY
PHONE: 904-755-6894 FAX: 904-755-7973
SANTFORD
PHONE: 407-322-0059 FAX: 407-322-5553

BUILDER: BENZ SALES

2 ROLLING MEADOWS

WELLINGTON

DATE: 11/30/05 WVL SCALE: NTS L14:1740

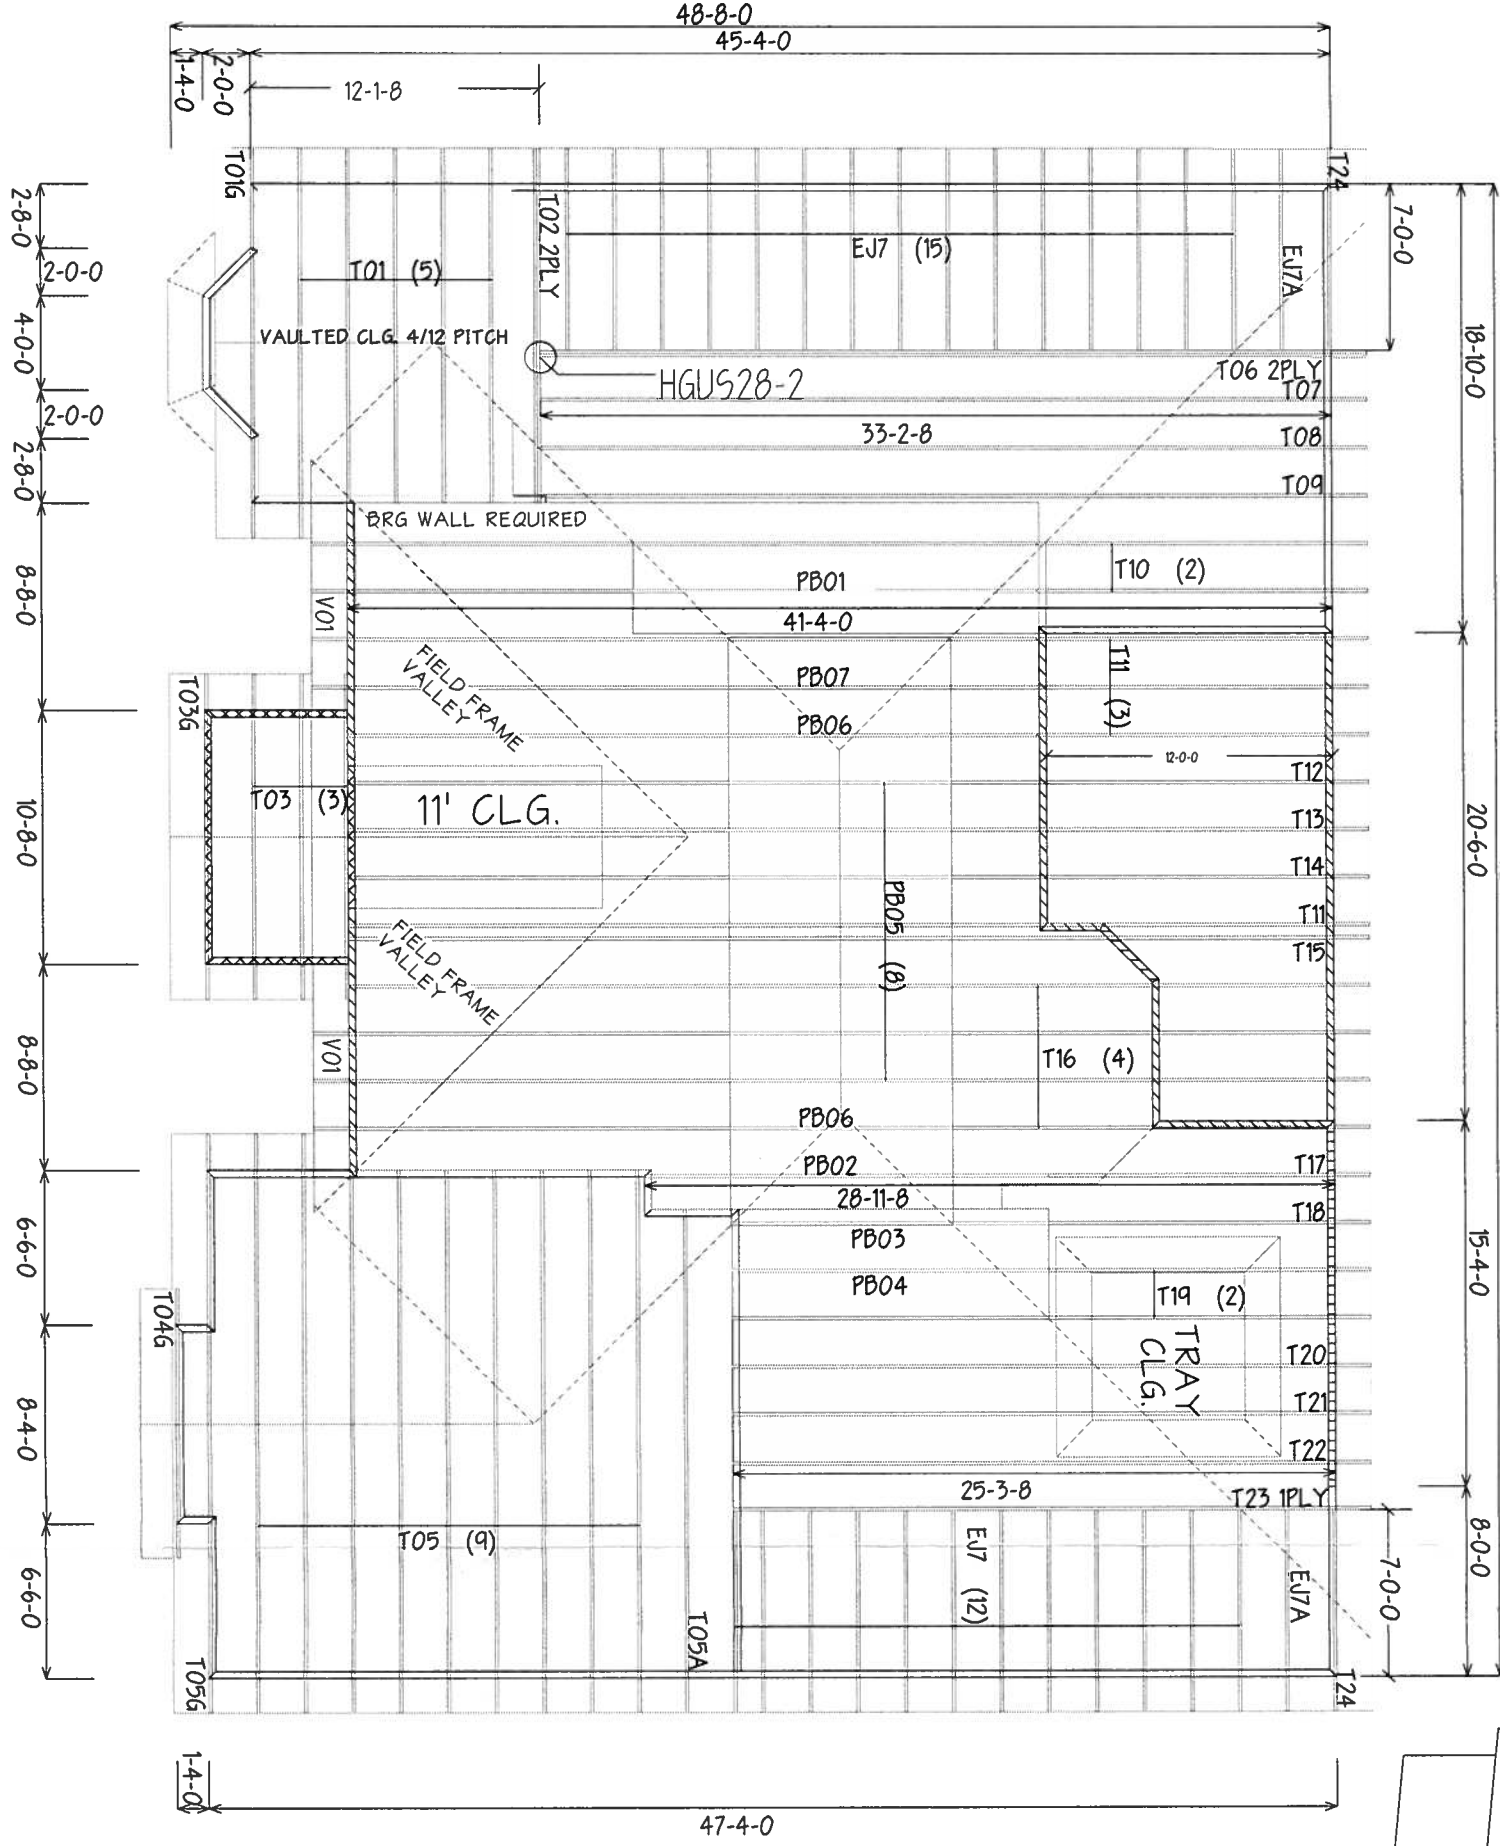

HANGER SCHEDULE

HGUS28-2 (1)
HUS26 (3)

