



STATE OF FLORIDA  
DEPARTMENT OF ENVIRONMENTAL PROTECTION  
ON-SITE SEWAGE TREATMENT AND DISPOSAL  
SYSTEM (OSTDS)

PERMIT NO. 26-0187  
DATE PAID: 2/20/26  
FEE PAID: 2/20/26 \$60.00  
RECEIPT #: 2291071

APPLICATION FOR CONSTRUCTION PERMIT

APPLICATION FOR:

- New System     Existing System     Holding Tank     Innovative  
 Repair     Abandonment     Temporary     \_\_\_\_\_

APPLICANT: Regina Swopshire    EMAIL: nfpermitting@icloud.com  
Brody Pack    503-689-6563  
AGENT: \_\_\_\_\_    TELEPHONE: \_\_\_\_\_  
MAILING ADDRESS: 6470 147th Road Live Oak, FL

TO BE COMPLETED BY APPLICANT OR APPLICANT'S AUTHORIZED AGENT. SYSTEMS MUST BE CONSTRUCTED BY A PERSON LICENSED PURSUANT TO 489.105(3)(m) OR 489.552, FLORIDA STATUTES. IT IS THE APPLICANT'S RESPONSIBILITY TO PROVIDE DOCUMENTATION OF THE DATE THE LOT WAS CREATED OR PLATTED (MM/DD/YY) IF REQUESTING CONSIDERATION OF STATUTORY GRANDFATHER PROVISIONS.

PROPERTY INFORMATION    OSTDS REMEDIATION PLAN? [ Y / N ]

LOT: 12    BLOCK: \_\_\_\_\_    SUBDIVISION: Hunters Landing    PLATTED: \_\_\_\_\_  
PROPERTY ID #: 13-3S-16-02100-112    ZONING: \_\_\_\_\_    I/M OR EQUIVALENT: [ Y / N ]  
PROPERTY SIZE: 2.05 ACRES    WATER SUPPLY: [ \* ] PRIVATE    PUBLIC [ ] <=2000GPD [ ] >2000GPD  
IS SEWER AVAILABLE AS PER 381.0065, FS? [ Y /  N ]    DISTANCE TO SEWER: \_\_\_\_\_ FT  
PROPERTY ADDRESS: 323 NW Patriot Ct Lake City, FL  
DIRECTIONS TO PROPERTY: See Attached

BUILDING INFORMATION    [ \* ] RESIDENTIAL    [ ] COMMERCIAL

Unit No.	Type of Establishment	No. of Bedrooms	Building Area Sqft	Commercial/Institutional System Design Table I, Chapter 62-6, FAC
1	Old Mobile Home	3	1190	
2	New Mobile Home	3	1600	
3				
4				

[ ] Floor/Equipment Drains    [ ] Other (Specify) \_\_\_\_\_

SIGNATURE: [Signature]    DATE: 2/18/26

STATE OF FLORIDA  
DEPARTMENT OF ENVIRONMENTAL PROTECTION  
APPLICATION FOR CONSTRUCTION PERMIT


Permit Application Number 26-0187

----- PART II - SITEPLAN -----

Scale: Each block represents 10 feet and 1 inch = 40 feet.

Notes: \_\_\_\_\_  
\_\_\_\_\_  
\_\_\_\_\_


Site Plan submitted by: Brody Pack

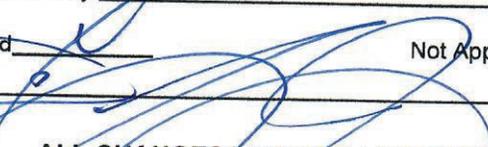Plan Approved  Not Approved \_\_\_\_\_ Date 2/23/26  
By \_\_\_\_\_  County Health Department

**ALL CHANGES MUST BE APPROVED BY THE COUNTY HEALTH DEPARTMENT**


DEP 4015, 06-21-2022 (Obsoletes previous editions which may not be used)  
Incorporated: 62-6.004, F.A.C.

26-0107

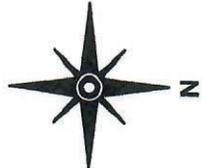

Regina Swopshire  
323 NW Patriot Ct Lake City, FL  
Parcel: 13-3S-16-02100-112

Scale 1" = 60'  
Hunters Landing  
Lot 12

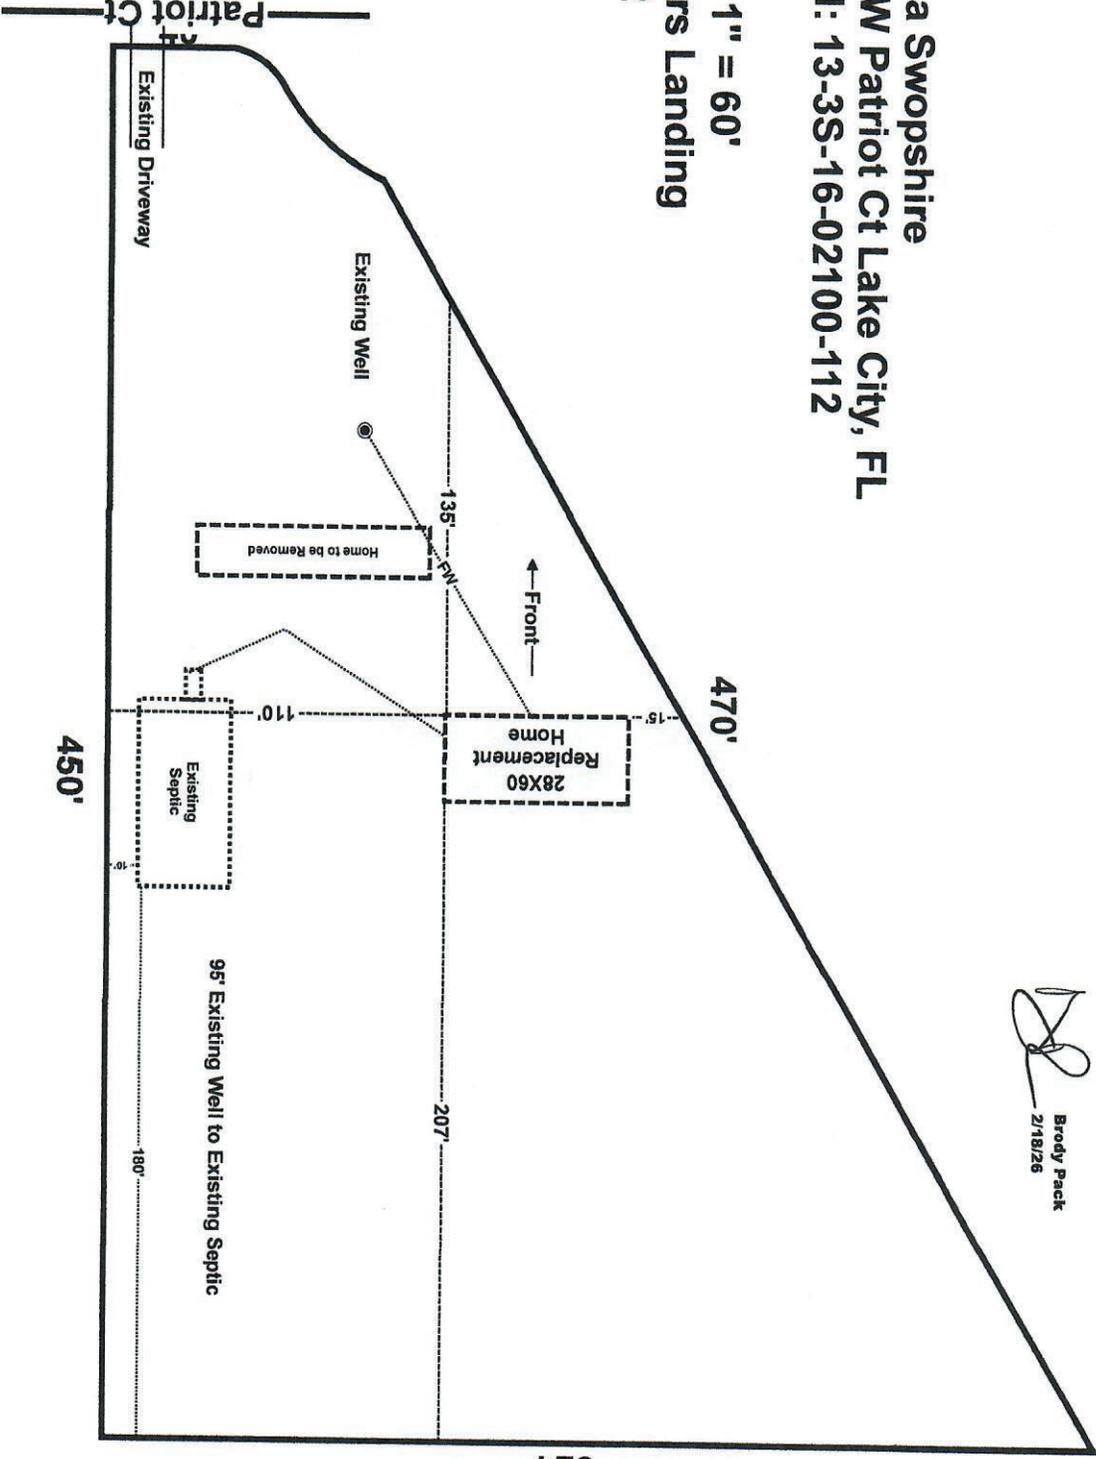

Brody Paack  
2/18/26