

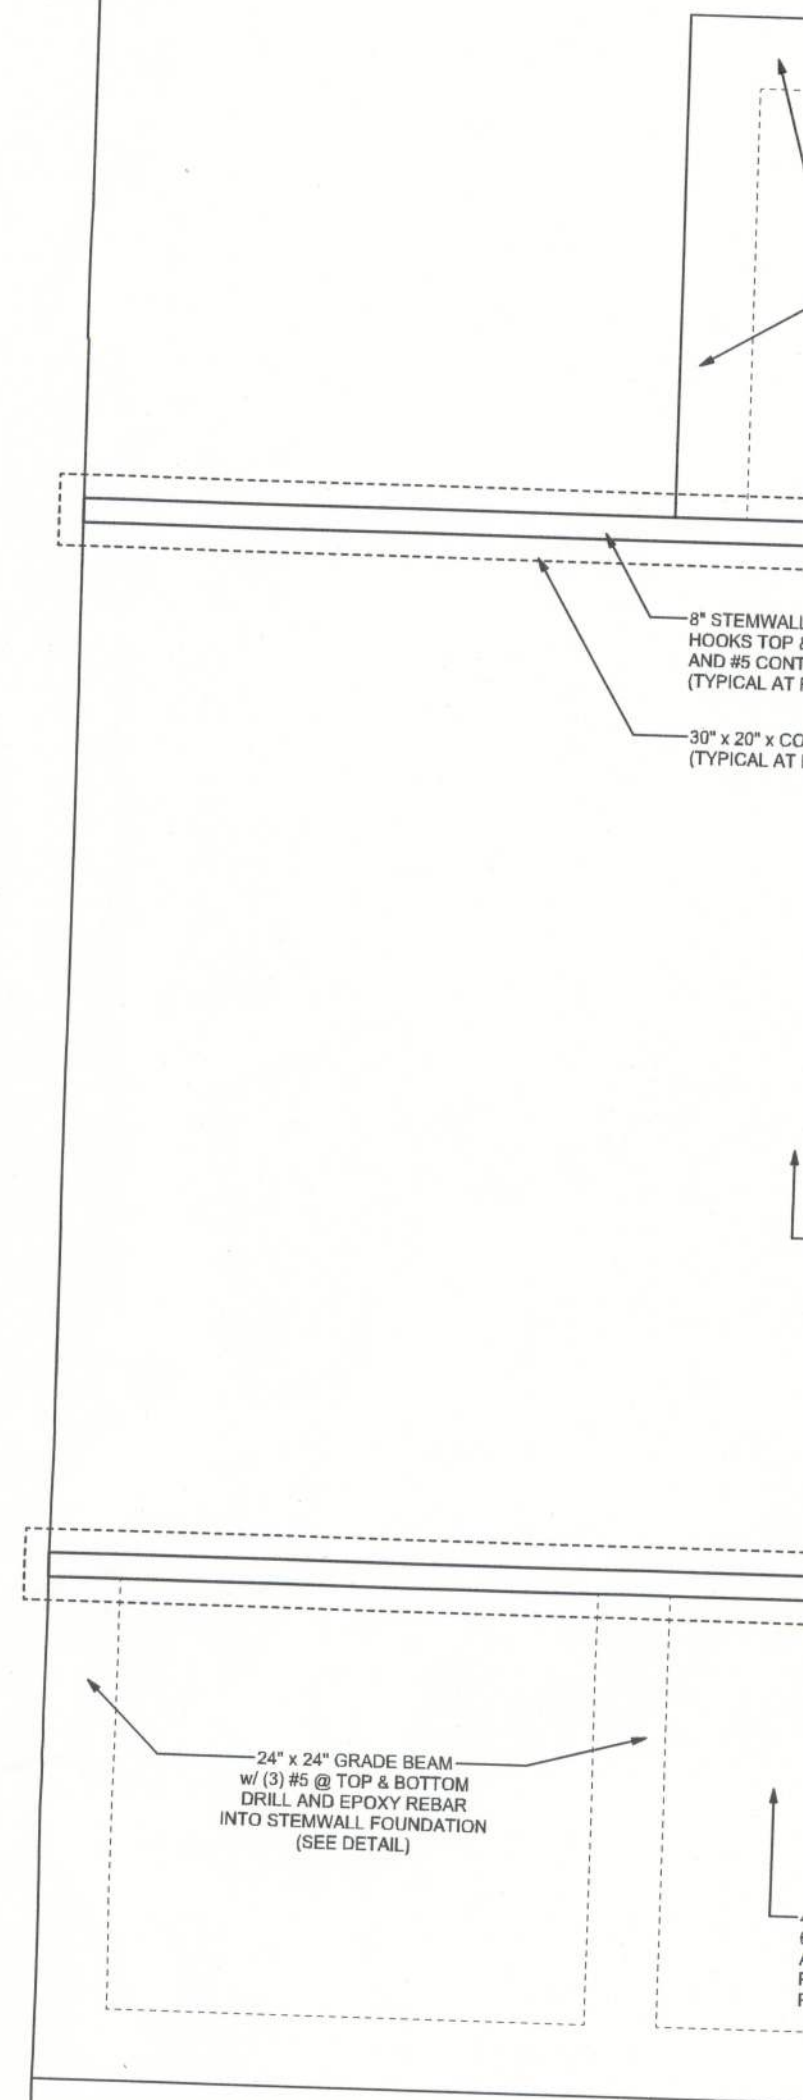


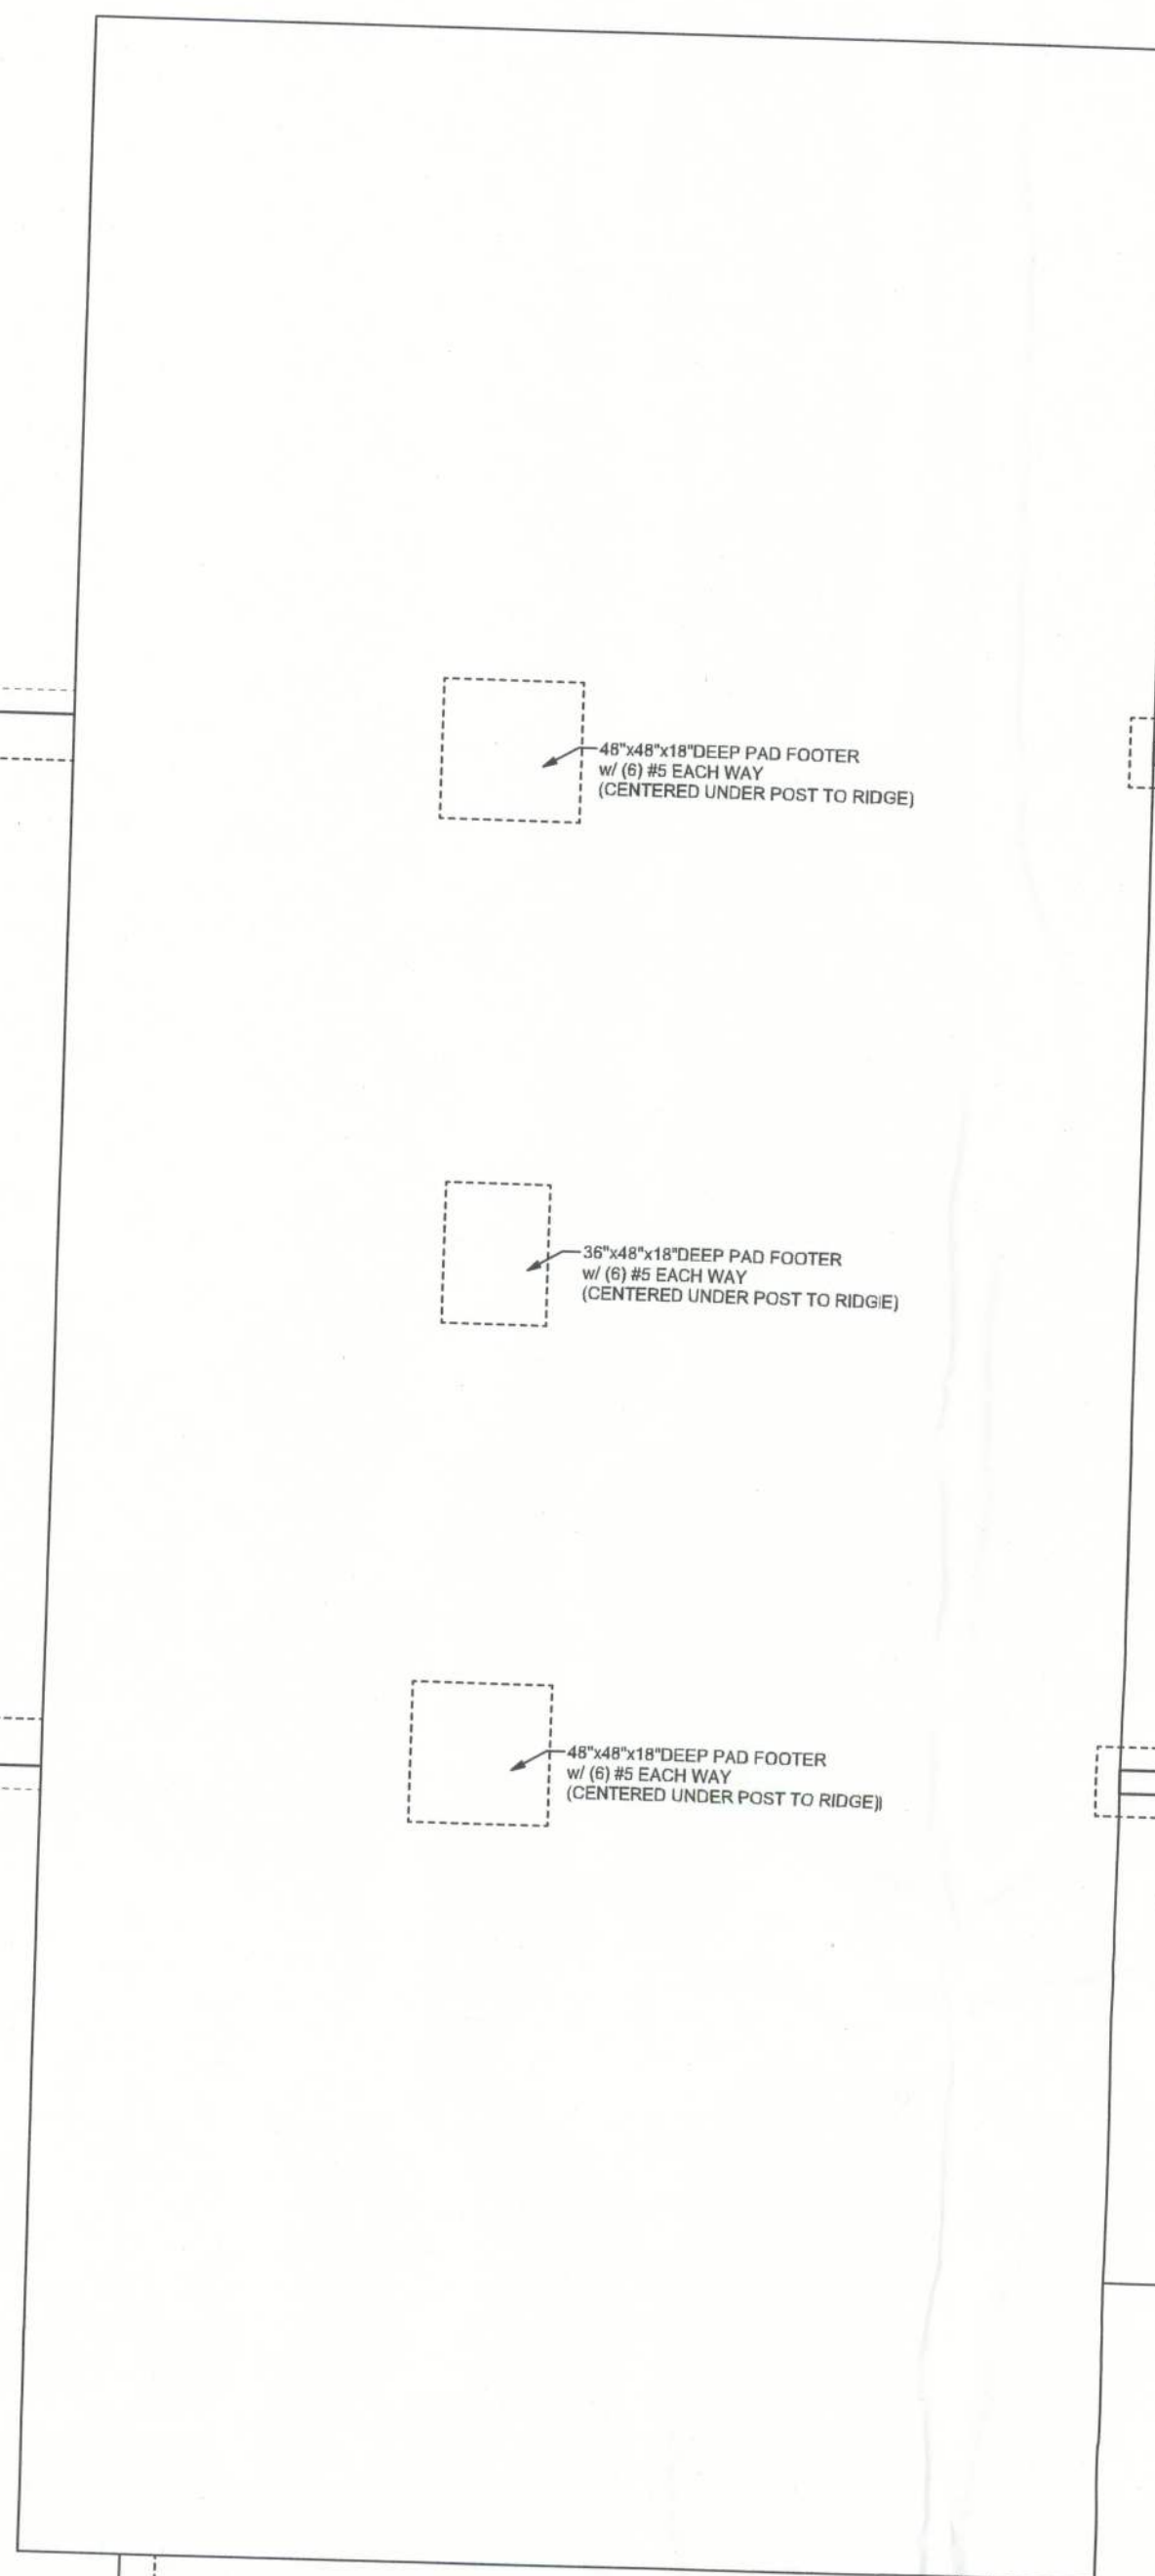

FOUNDATION PLAN
NOT TO SCALE

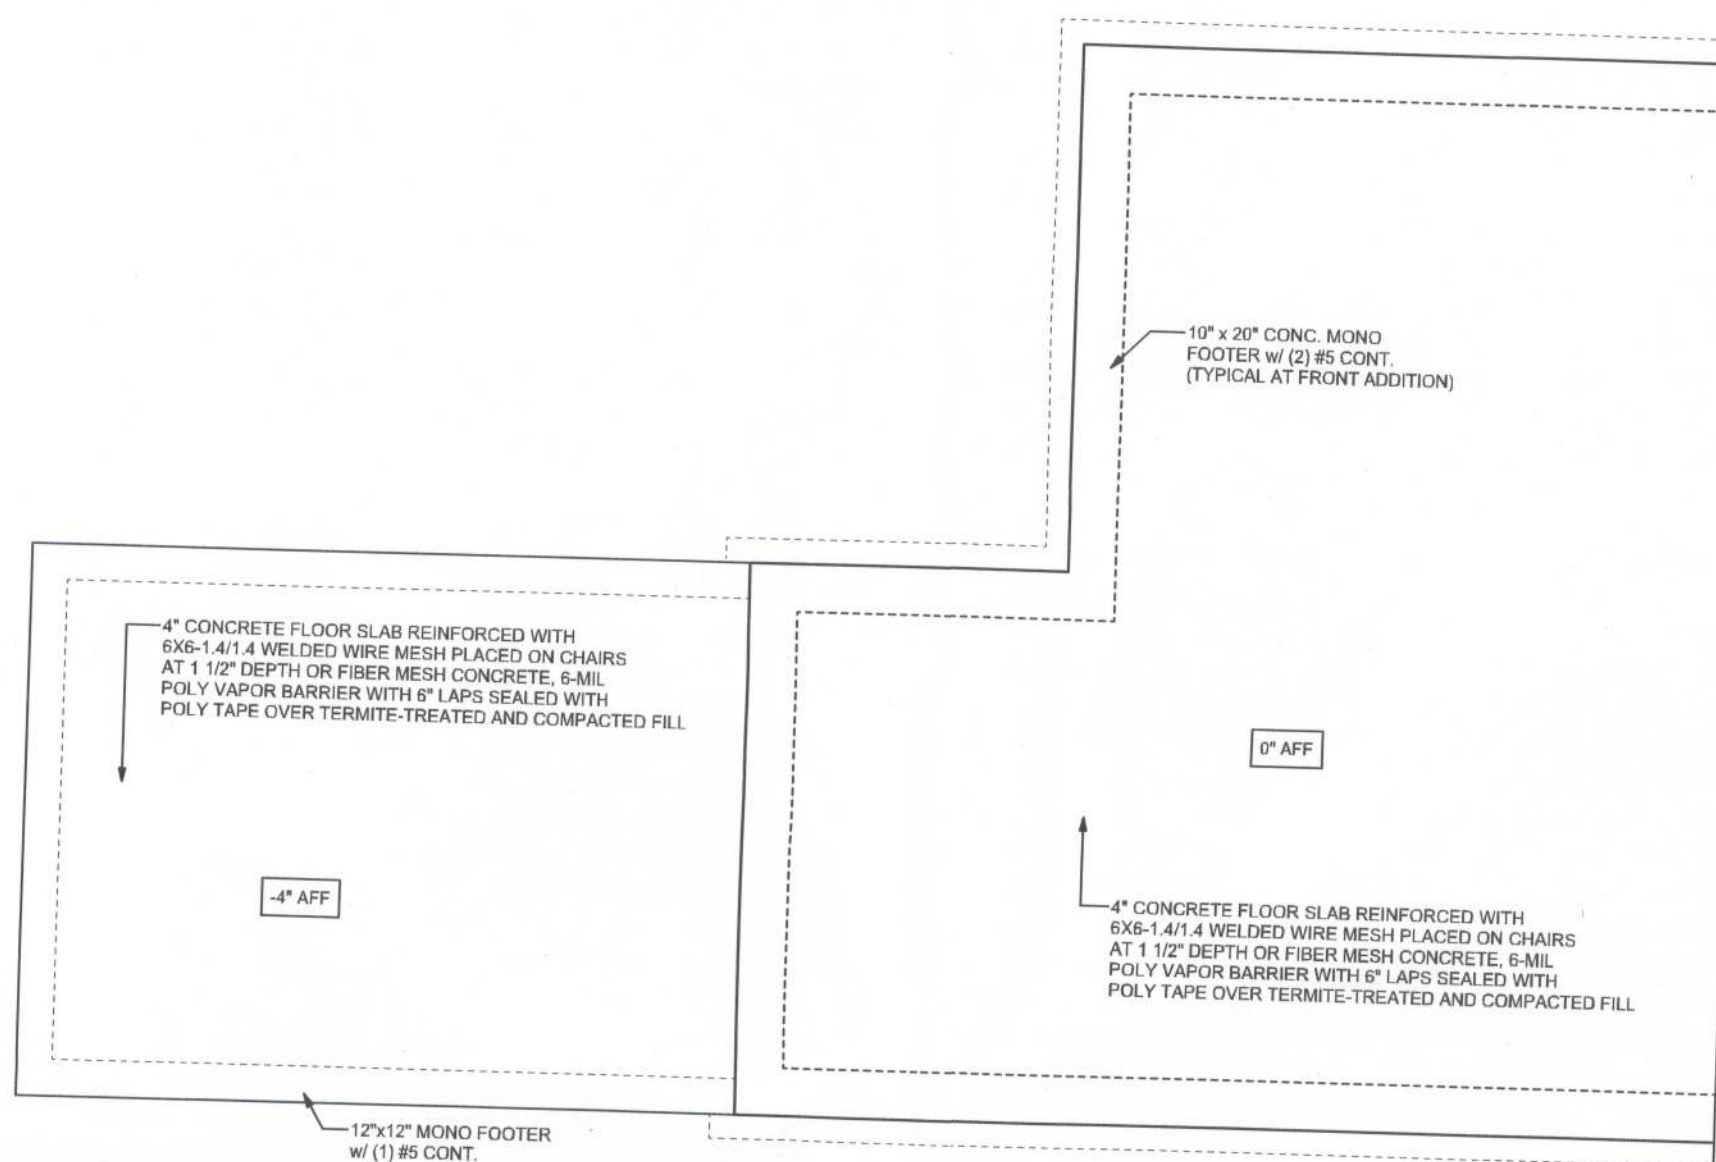